

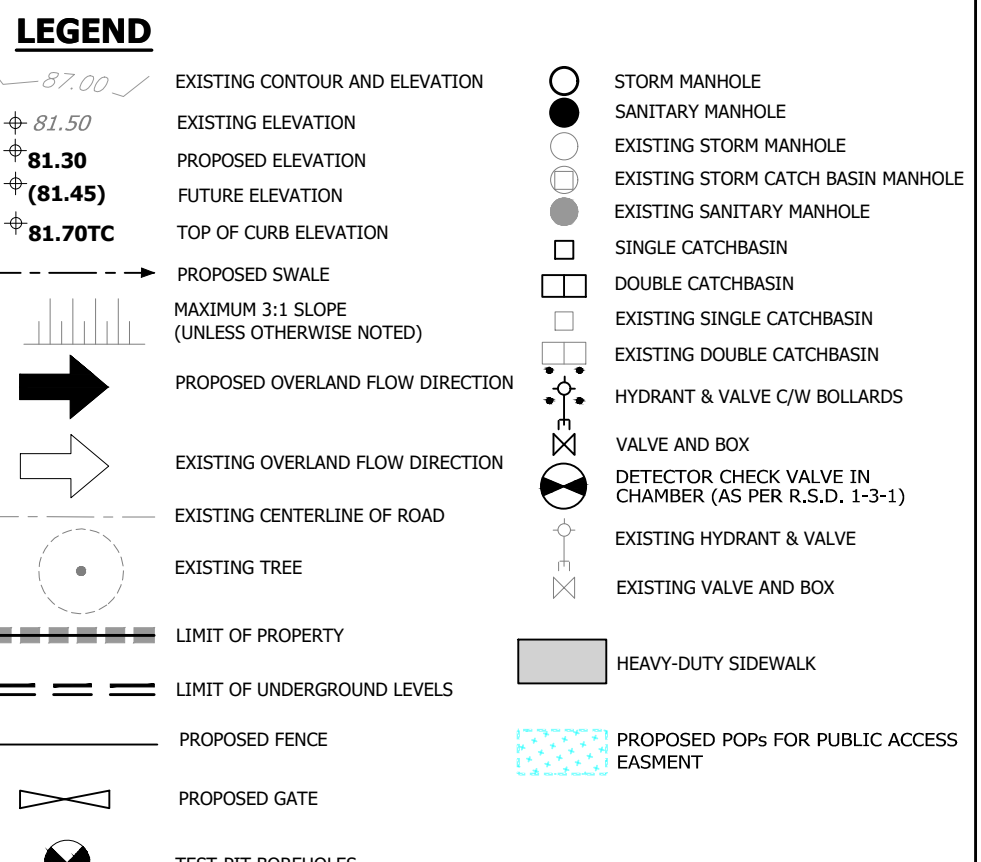
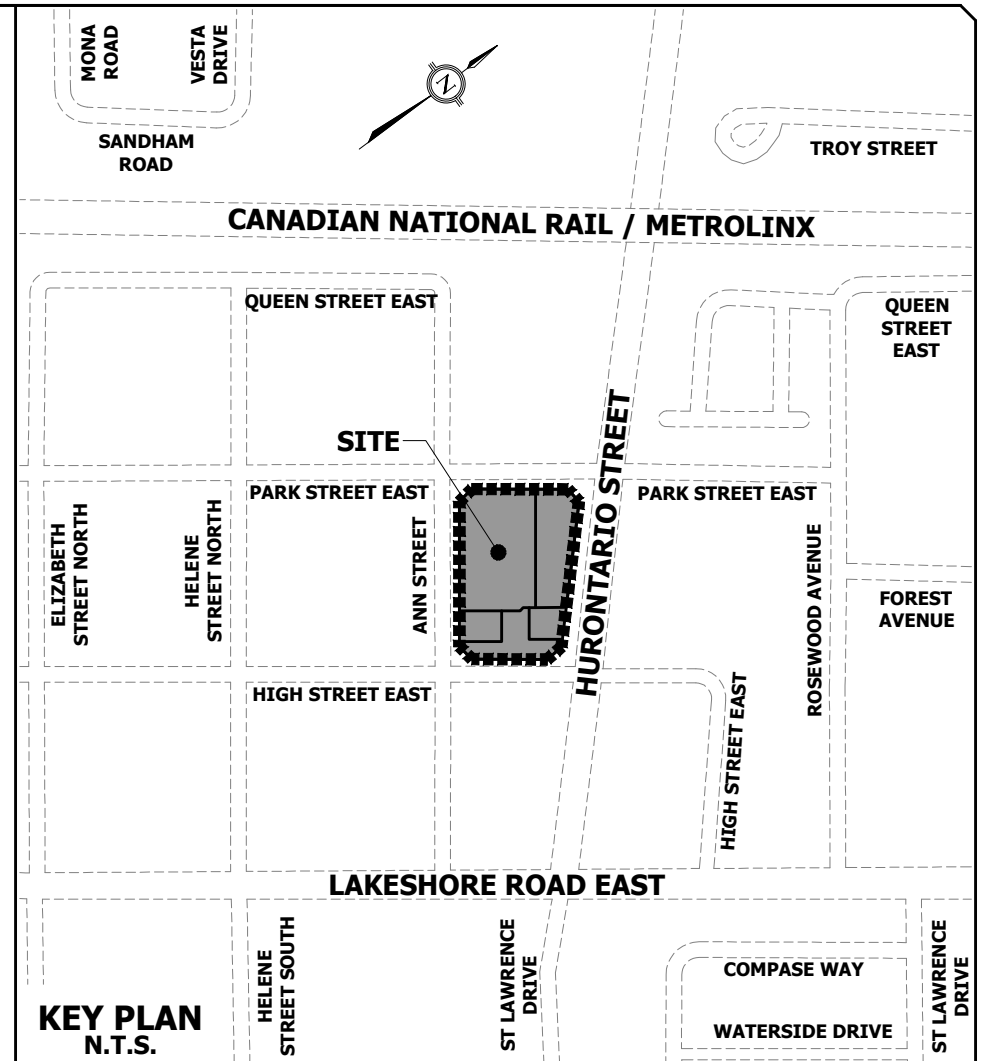
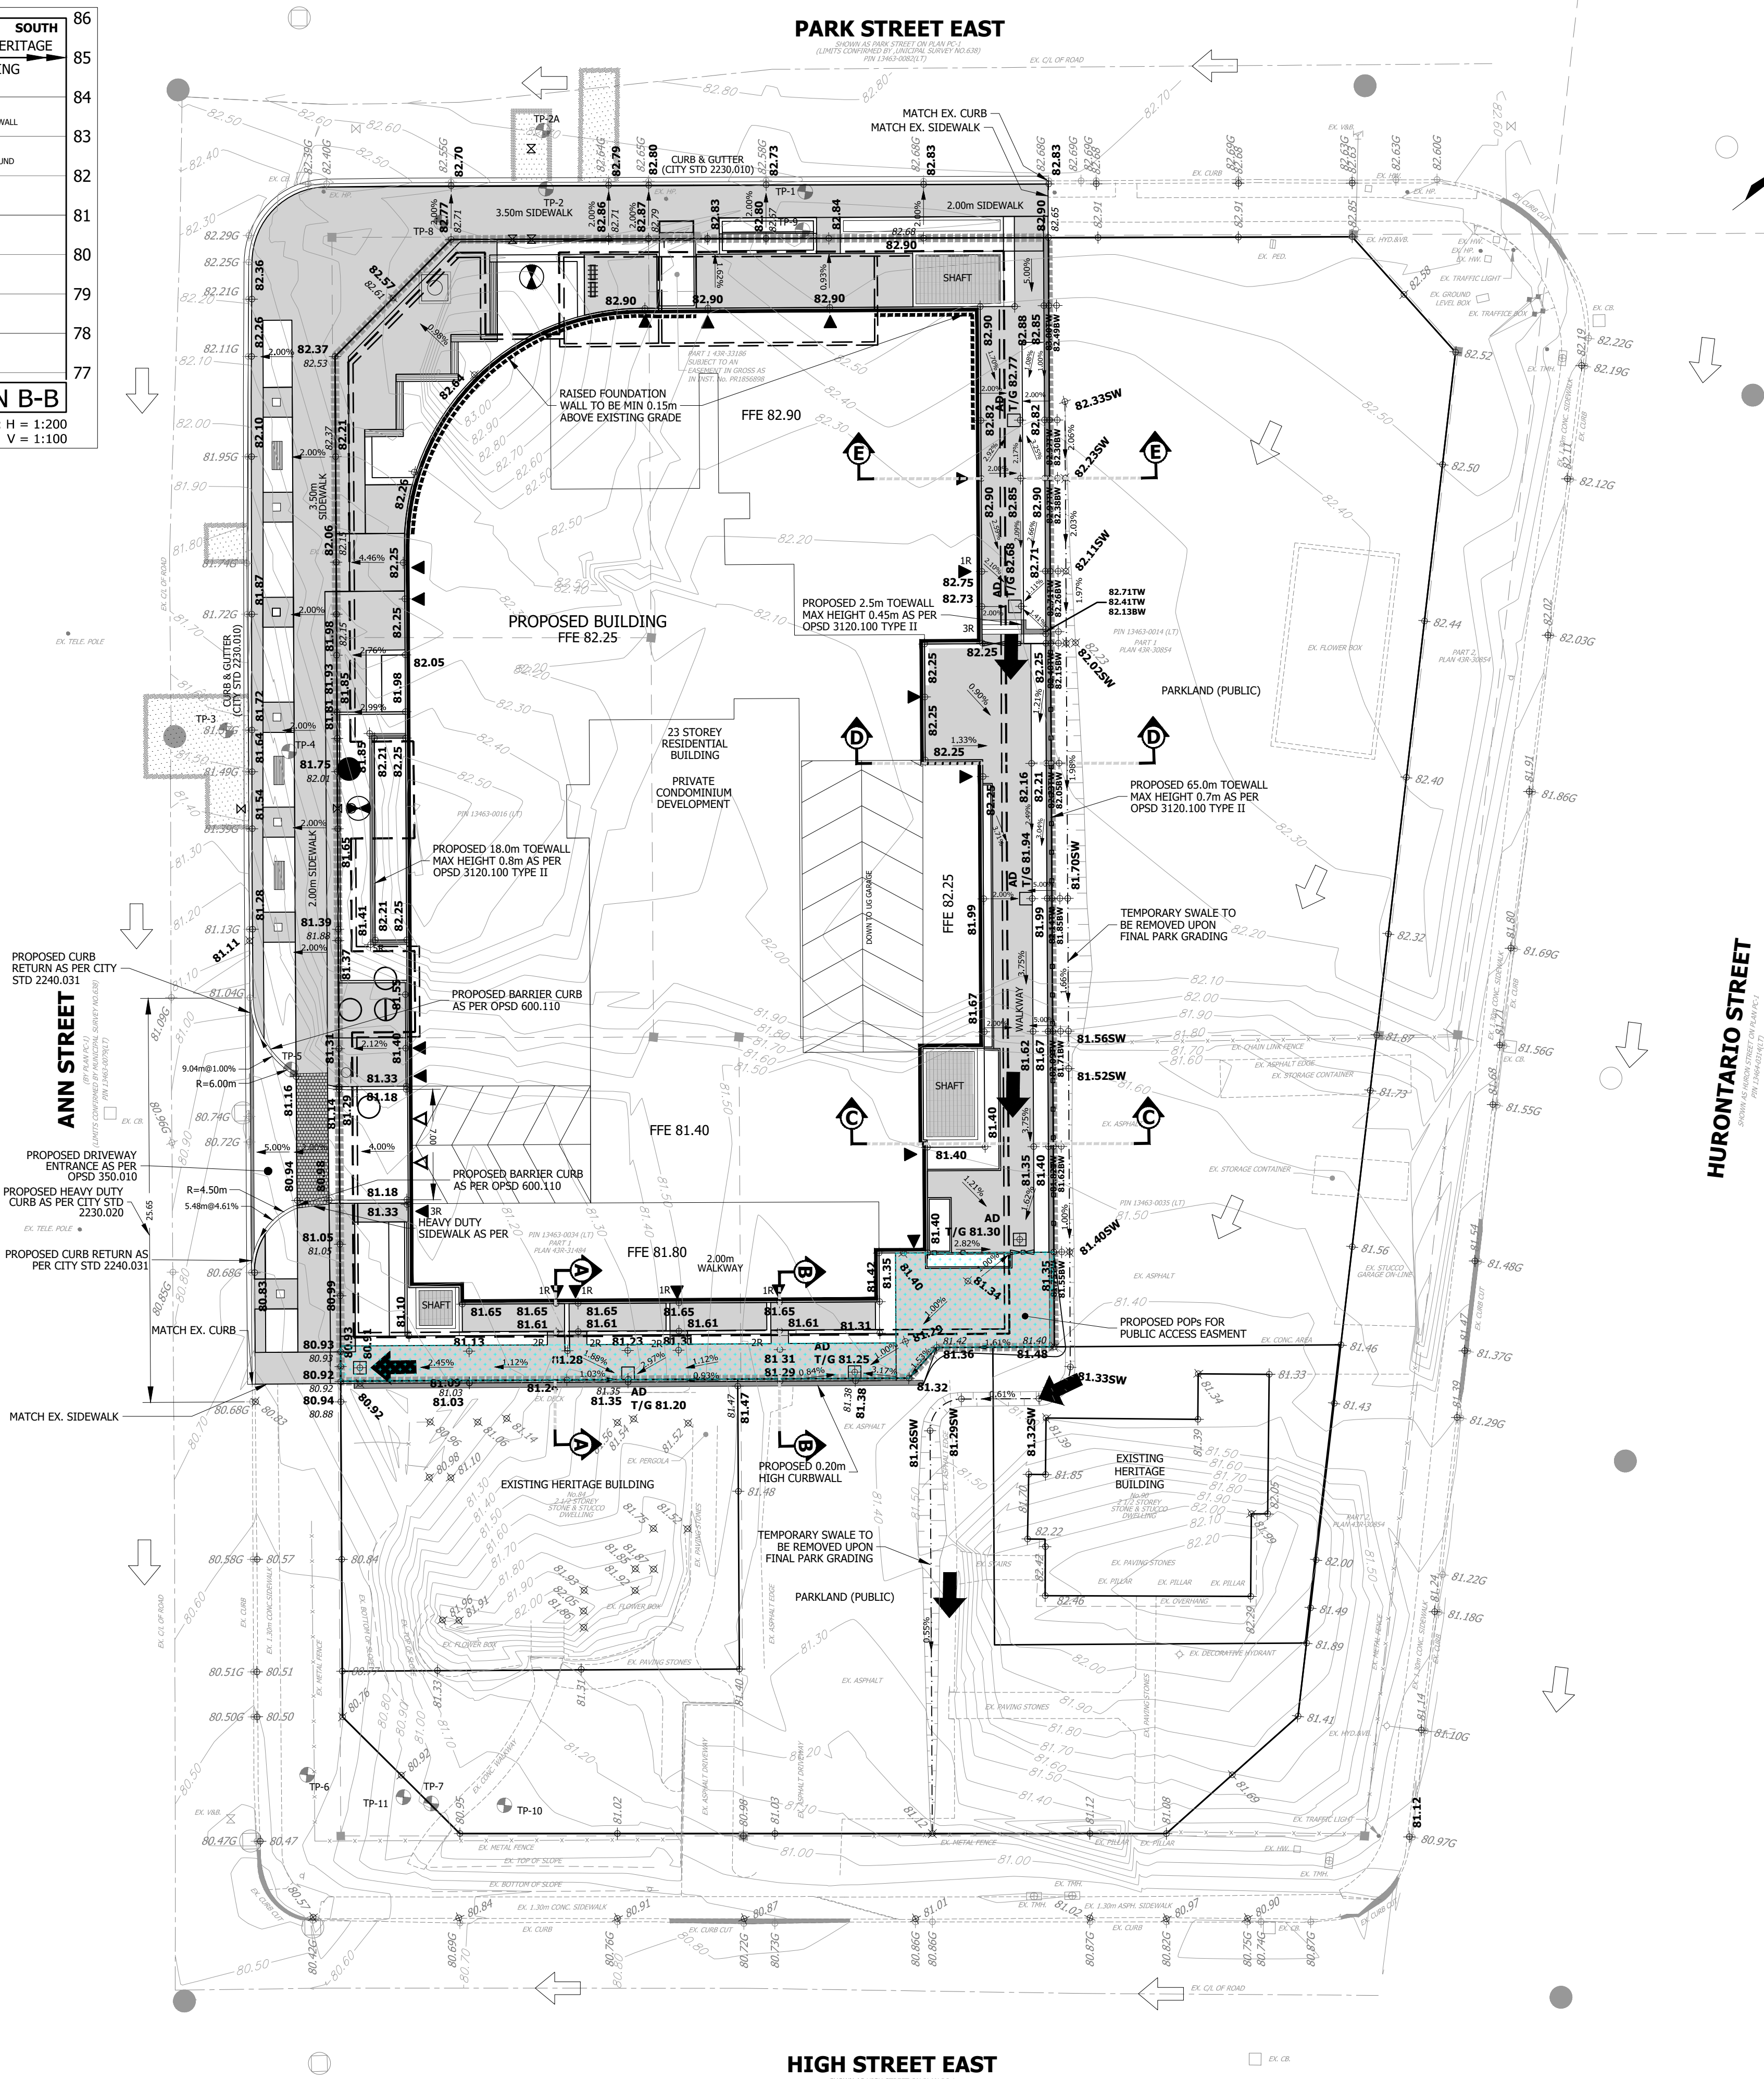
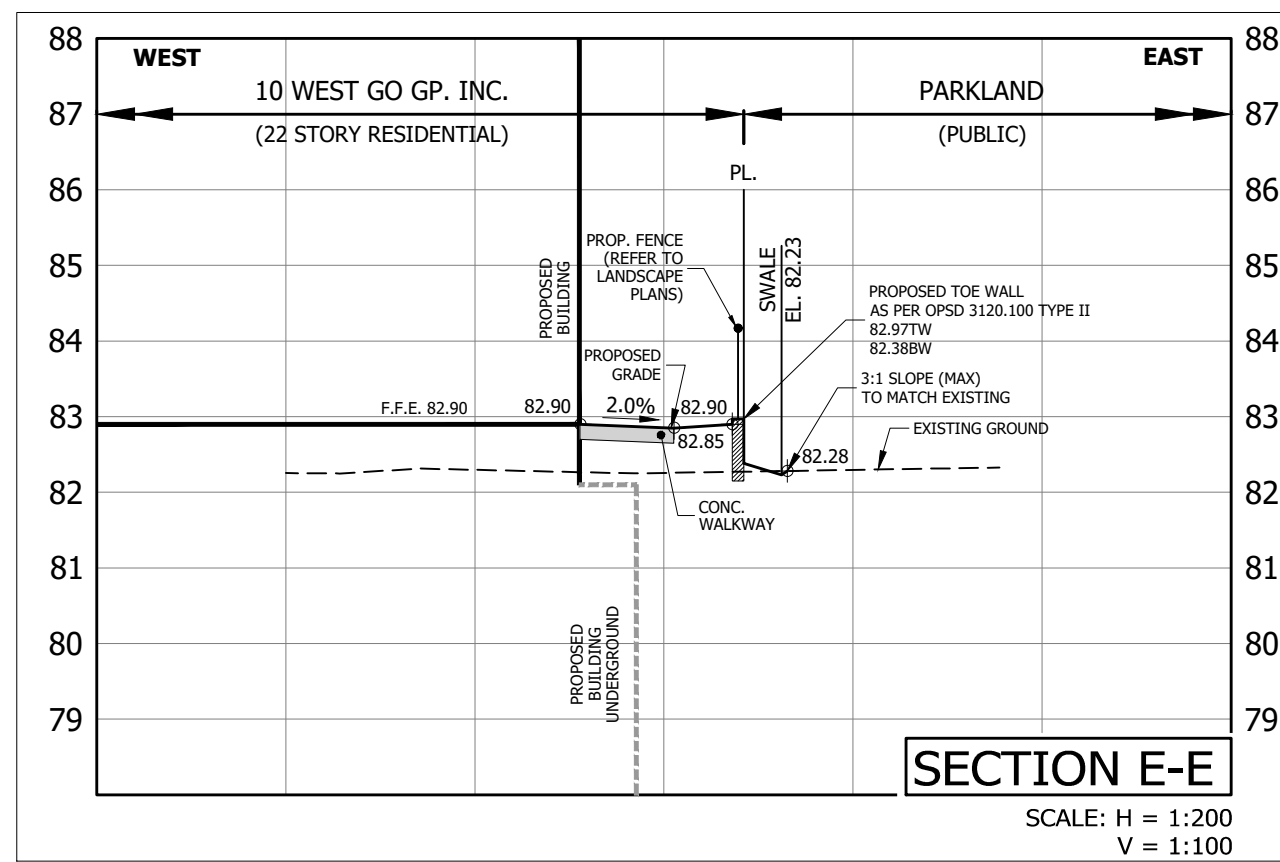
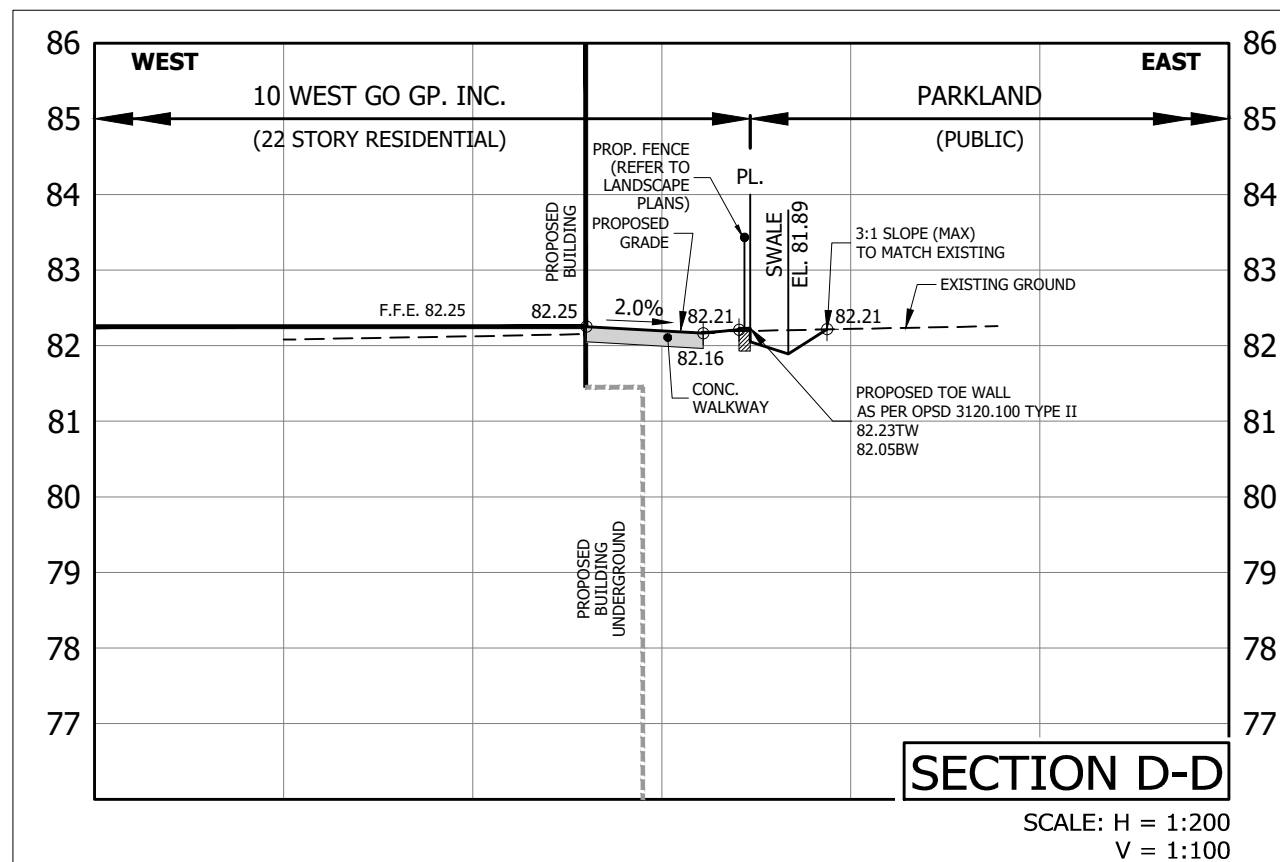
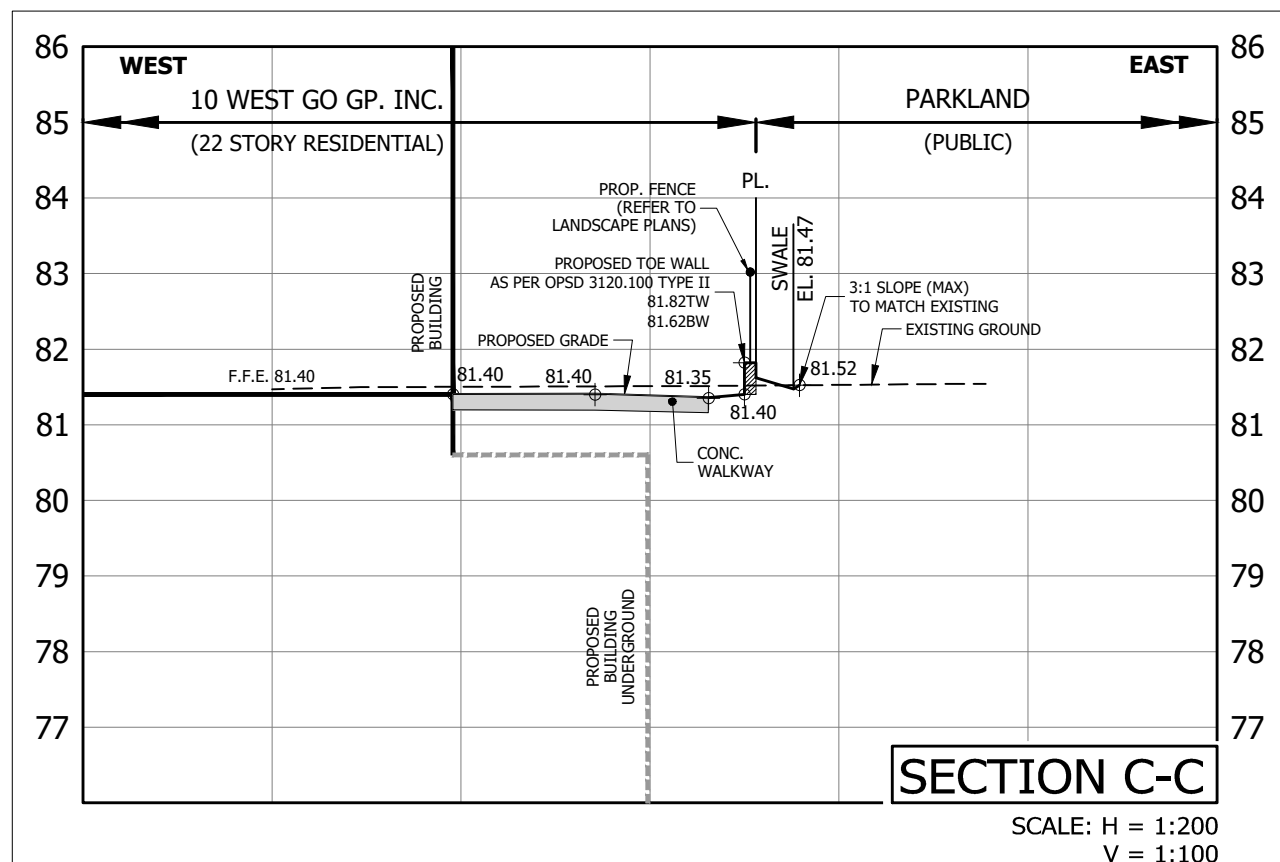
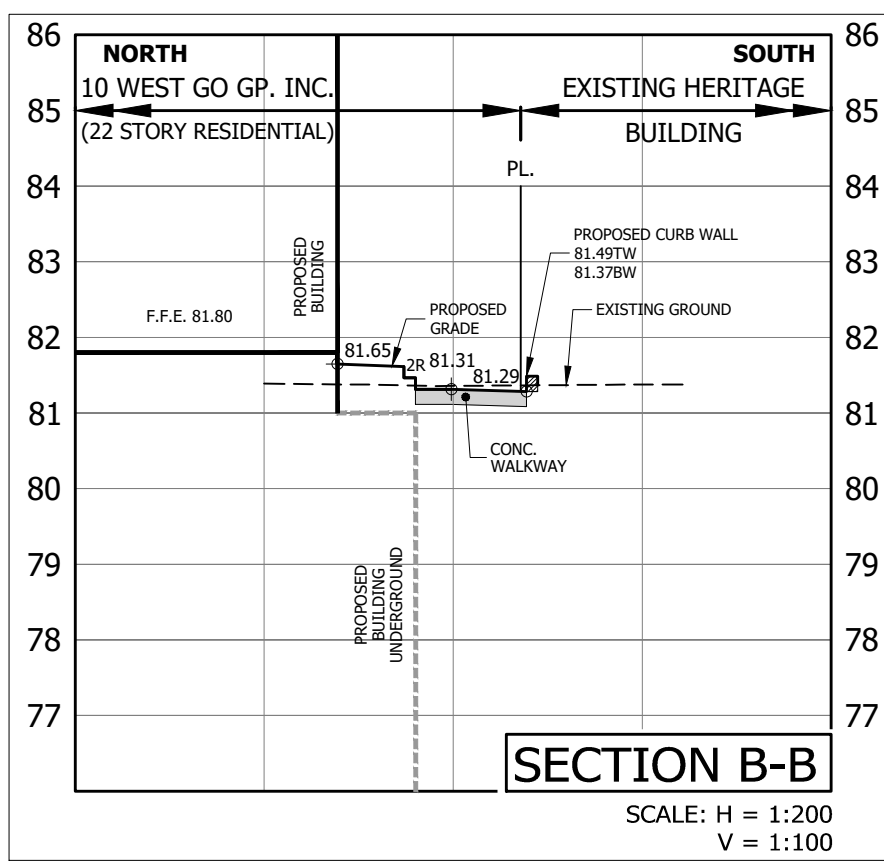


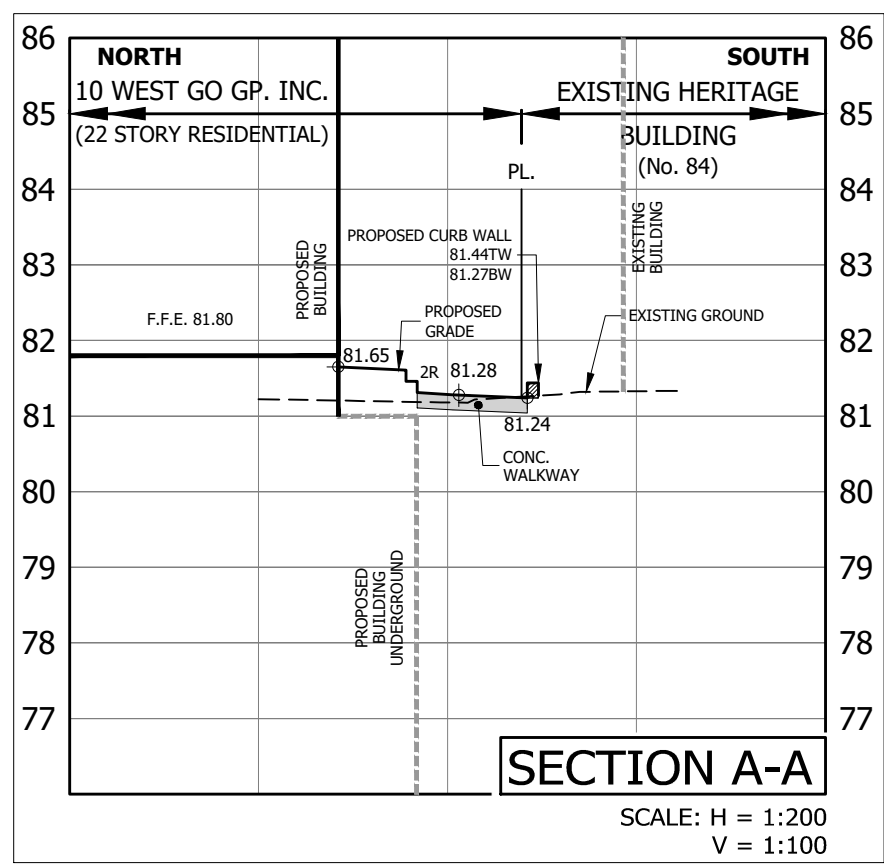

ELEVATION NOTE
ELEVATIONS SHOWN ON THIS PLAN ARE RELATED TO GEODETIC DATUM AND ARE DERIVED FROM THE CITY OF MISSISSAUGA BENCHMARKS:
No. 721 ELEVATION=78.128m
No. 731 ELEVATION=81.38m

BENCHMARK NOTE
LBM1 SANITARY MANHOLE 0.696m FROM THE CENTER LINE OF THE ROAD AT THE INTERSECTION OF ANN STREET AND HIGH STREET.
ELEVATION=80.36m
LBM2 SANITARY MANHOLE 1.345m FROM THE CENTER LINE OF THE ROAD AT THE INTERSECTION OF PARK STREET AND HURONTARIO STREET.
ELEVATION=82.51m

TOPOGRAPHIC SURVEY PREPARED BY J.D. BARNES LIMITED, JANUARY 26, 2020.
ISSUED FOR OPA & REZONING SUBMISSION
DATE DEC. 21, 2021
THIRD DATE
DATE OCT. 26, 2022
FINAL DATE

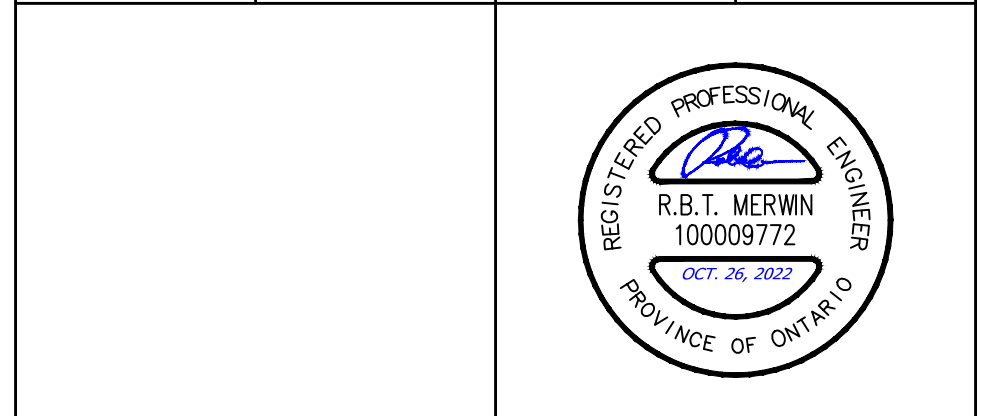

URBANTECH® Consulting
A Division of Leighton-Zec West Ltd.
2030 Bristol Circle, Suite 105
Oakville, ON L6H 0H2
TEL: 905.829.8818 • urbantech.com

10 WEST GO GP INC.
17 & 19 ANN STREET, 84 & 90 HIGH STREET
OZ OPA 22-3

Region of Peel
working with you

MISSISSAUGA

GRADING PLAN		
REGION FILE No. XXX	CITY FILE No. XXX	
SCALE: 1:250	AREA: Z-08-C5/D	PROJECT No. 19-241
DRAWN BY: A.G.	CHECKED BY: R.M./R.B.T.M	PLAN No. 201
DATE: NOVEMBER 2021	SHEET OF C-	