


PLOT DATE: October 31, 2022 1:41:31 PM

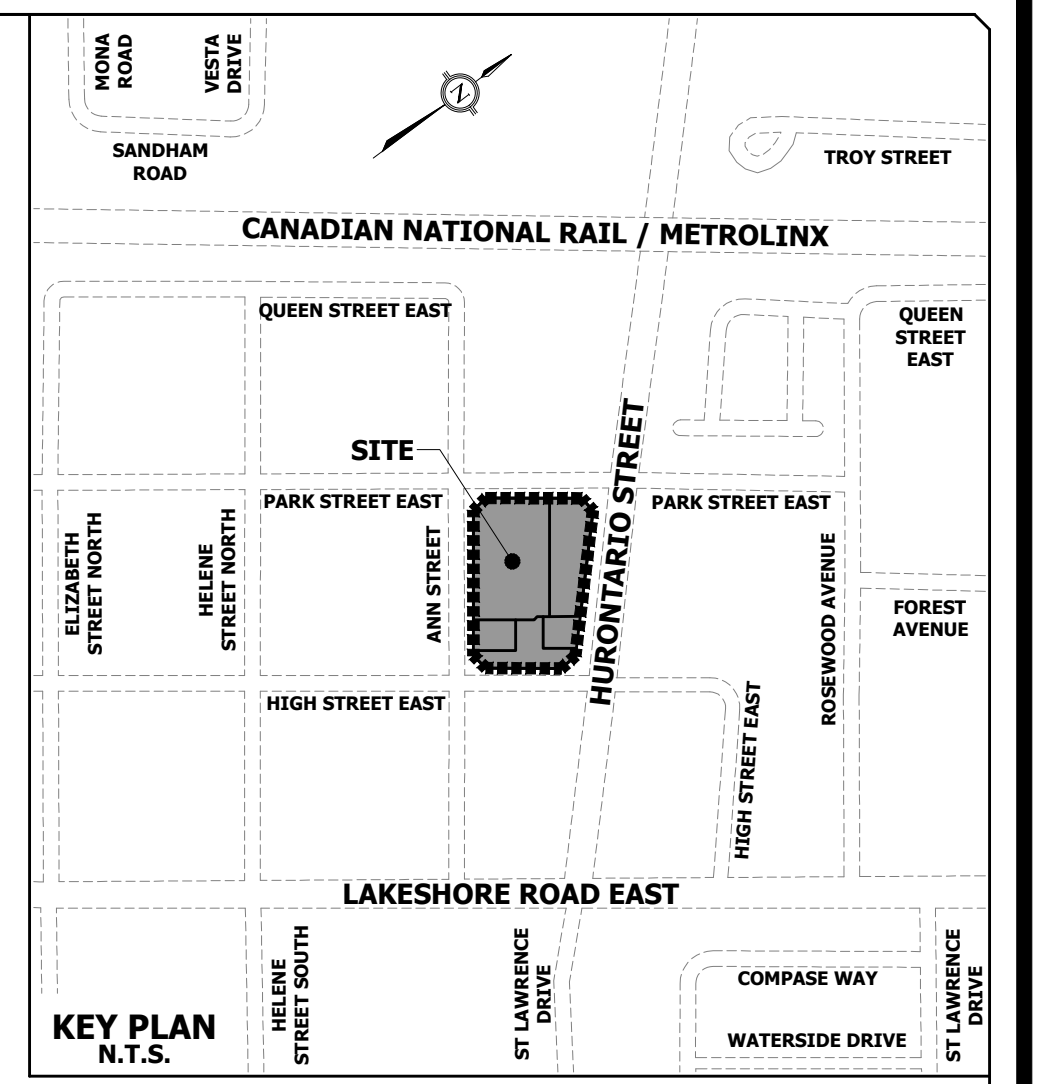

- LEGEND**
- STORM SEWER AND MANHOLE
 - EXISTING STORM SEWER AND MANHOLE
 - EXISTING STORM SEWER AND CATCH BASIN MANHOLE
 - SINGLE CATCHBASIN
 - DOUBLE CATCHBASIN
 - EXISTING SINGLE CATCHBASIN
 - EXISTING DOUBLE CATCHBASIN
 - EXISTING CENTERLINE OF ROAD
 - PROPOSED DRAINAGE AREA (ha) FOR MINOR SYSTEM (5 YEAR) FLOW
 - PROPOSED RUNOFF COEFFICIENT
 - EXTERNAL DRAINAGE AREA (ha) FOR MINOR SYSTEM (5 YEAR) FLOW
 - EXTERNAL RUNOFF COEFFICIENT
 - EXISTING CONTOUR AND ELEVATION
 - PROPOSED OVERLAND FLOW DIRECTION
 - EXISTING OVERLAND FLOW DIRECTION
 - DRAINAGE AREA BOUNDARY
 - EXTERNAL DRAINAGE AREA BOUNDARY
 - UNCONTROLLED DRAINAGE
 - GREEN ROOF
 - LIMIT OF PROPERTY
 - LIMIT OF BUILDING FLOORS ABOVE
 - LIMIT OF UNDERGROUND LEVELS
 - PROPOSED FENCE
 - PROPOSED GATE
 - PROPOSED TEST-PIT BOREHOLES

ELEVATION NOTE
 ELEVATIONS SHOWN ON THIS PLAN ARE RELATED TO GEODETIC DATUM AND ARE DERIVED FROM THE CITY OF MISSISSAUGA BENCHMARKS:
 No. 732 ELEVATION=78.128m
 No. 731 ELEVATION=81.58m

BENCHMARK NOTE
 LB#1 SANITARY MANHOLE 0.696m FROM THE CENTER LINE OF THE ROAD AT THE INTERSECTION OF ANN STREET AND HIGH STREET.
 ELEVATION=80.36m
 LB#2 SANITARY MANHOLE 1.345m FROM THE CENTER LINE OF THE ROAD AT THE INTERSECTION OF PARK STREET AND HURONTARIO STREET.
 ELEVATION=82.51m

TOPOGRAPHIC SURVEY PREPARED BY J.D. BARNES LIMITED, JANUARY 26, 2020.

| | | | |
|--|--|------------|------------|
| ISSUED FOR OPA & RECORDING SUBMISSION DATE DEC. 21, 2021 | ISSUED FOR OPA & RECORDING SUBMISSION DATE OCT. 26, 2022 | THIRD DATE | FINAL DATE |
|--|--|------------|------------|



URBANTECH® Consulting
 A Division of Leighton-Zec West Ltd.
 2030 Bristol Circle, Suite 105
 Oakville, ON L6H 0H2
 TEL: 905.829.8818 • urbantech.com

10 WEST GO GP INC.
 17 & 19 ANN STREET, 84 & 90 HIGH STREET
 OZ OPA 22-3

Region of Peel
 working with you



STORM DRAINAGE PLAN

| | |
|---------------------|--------------------------|
| REGION FILE No. XXX | CITY FILE No. XXX |
| SCALE: 1:250 | AREA Z-08-CS/D |
| DRAWN BY: A.G. | CHECKED BY: R.M./R.B.T.M |
| DATE: NOVEMBER 2021 | PROJECT No. 19-241 |
| SHEET OF C- | PLAN No. 302 |

File: F:\PROJECTS\19-241 (ANN & HIGH STREET)\03 DRAWINGS\300 - DRAINAGE\302 - STORM DRAINAGE PLAN.DWG