




CONTEXT PLAN (SCALE: NTS)

DRAWING INDEX	
Sheet Number	Sheet Name
A0.030	STATISTICS
A0.031	ARCHITECTURAL SITE PLAN
A0.032	PHASING PLAN
A0.033	SITE SURVEY
A0.034	SUBDIVISION PLAN
A1.196	LOWER LEVEL 05 PLAN (WEST)
A1.197	LOWER LEVELS 03 PLAN (EAST)
A1.198	LOWER LEVEL - TYPICAL PLAN
A1.199	LOWER LEVEL 01 PLAN
A1.201	LEVEL 01 PLAN
A1.202	LEVEL 02
A1.205	LEVEL 03-05 PLAN
A1.206	LEVEL 06 PLAN
A1.207	LEVEL 07 PLAN
A1.208	LEVEL 08 PLAN - AMENITY
A1.210	LEVEL 10 - TYPICAL TOWER
A1.222	LEVEL 22 - TOWER 4 STEPBACK
A1.223	LEVEL 23 - TOWER 4 STEPBACK
A1.224	LEVEL 24 - TOWER 3 STEPBACK
A1.225	LEVEL 25 - TOWER 3 STEPBACK
A1.226	LEVEL 26 - TOWER 2 STEPBACK
A1.227	LEVEL 27 - TOWER 2 STEPBACK
A1.228	LEVEL 28 - TOWER 1 STEPBACK
A1.229	LEVEL 29 - TOWER 1 STEPBACK
A2.000	BUILDING ELEVATIONS
A2.001	BUILDING ELEVATIONS
A2.200	BUILDING SECTIONS
A2.201	BUILDING SECTIONS
A2.202	BUILDING SECTIONS

DRAWING INDEX

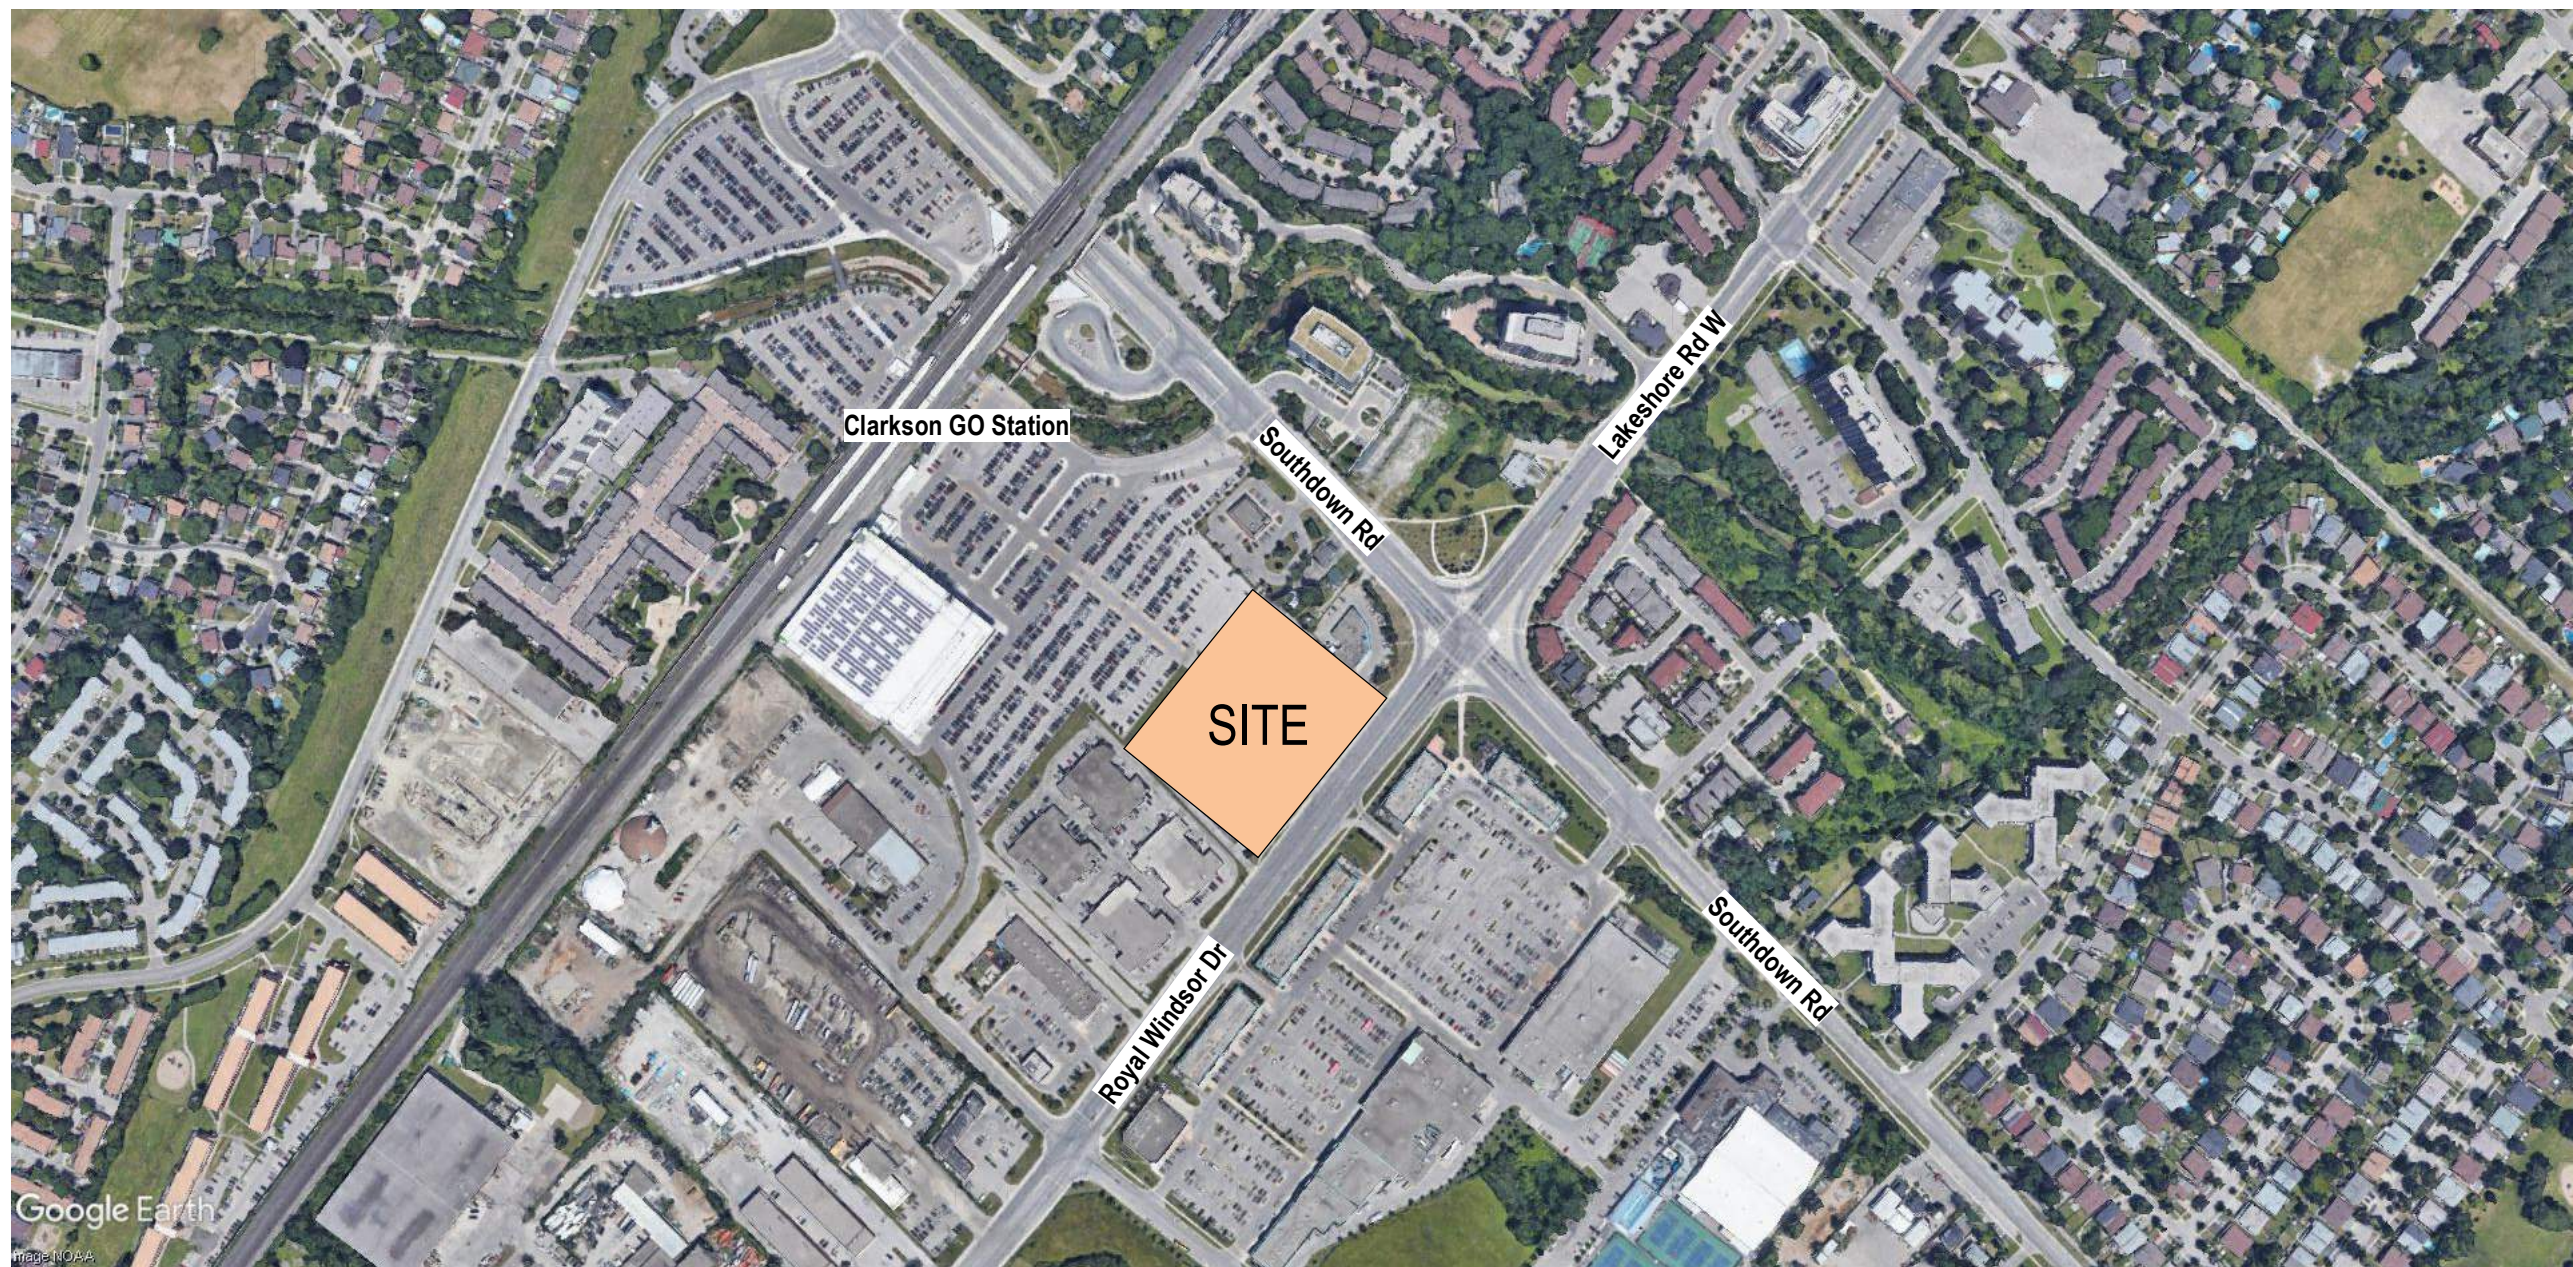

01 SITE PLAN

SCALE: 1 : 300

SLATE ASSET
MANAGEMENT

121 King St W
Unit 200
Toronto ON M5H 3T9

Gensler

150 King Street West
Suite 1400
Toronto, Ontario M5H 1J9
Canada

Tel 416.601.3890

△	Date	Description
1	2022-12-13	ISSUED FOR REZONING

Seal / Signature

Project Name
CLARKSON GO

Project Number
067.1245.000

Description
ARCHITECTURAL SITE PLAN

Scale
As indicated

A0.031