

CLIENT:

Arjun Kumar / 2182402 Ontario Inc.  
28 Pinewood Trail, Mississauga ON  
tel: (647) 990-4290  
email: AKumar@ive.ca

CONSULTANT:

 160 Pears Ave. - Suite 300  
Toronto, ON M5R 3P8  
416-539-0763  
www.cumulusarch.com

SEAL:



This drawing, as an instrument of service, is the property of Cumulus Architects Inc., the copyright in the same being reserved to them. No reproduction is allowed without the permission of Cumulus Architects Inc. and when made must bear its name.

This drawing is not to be scaled. The contractor is to verify dimensions and data noted herein for conformity with the conditions on site and is responsible for reporting in writing any discrepancy to Cumulus Architects Inc. for adjustment.

Cumulus will not be liable for any claims or damages arising from the unauthorized use of this drawing or any portion thereof.




KEY PLAN NTS

Address: 5, 7, 9 Beverley St.

Legal Description: ALL OF LOTS 439, 440 AND 441, REGISTERED CONDOMINIUM PLAN No. 830, CITY OF TORONTO (FORMERLY CITY OF YORK)

Zoning: R3-69

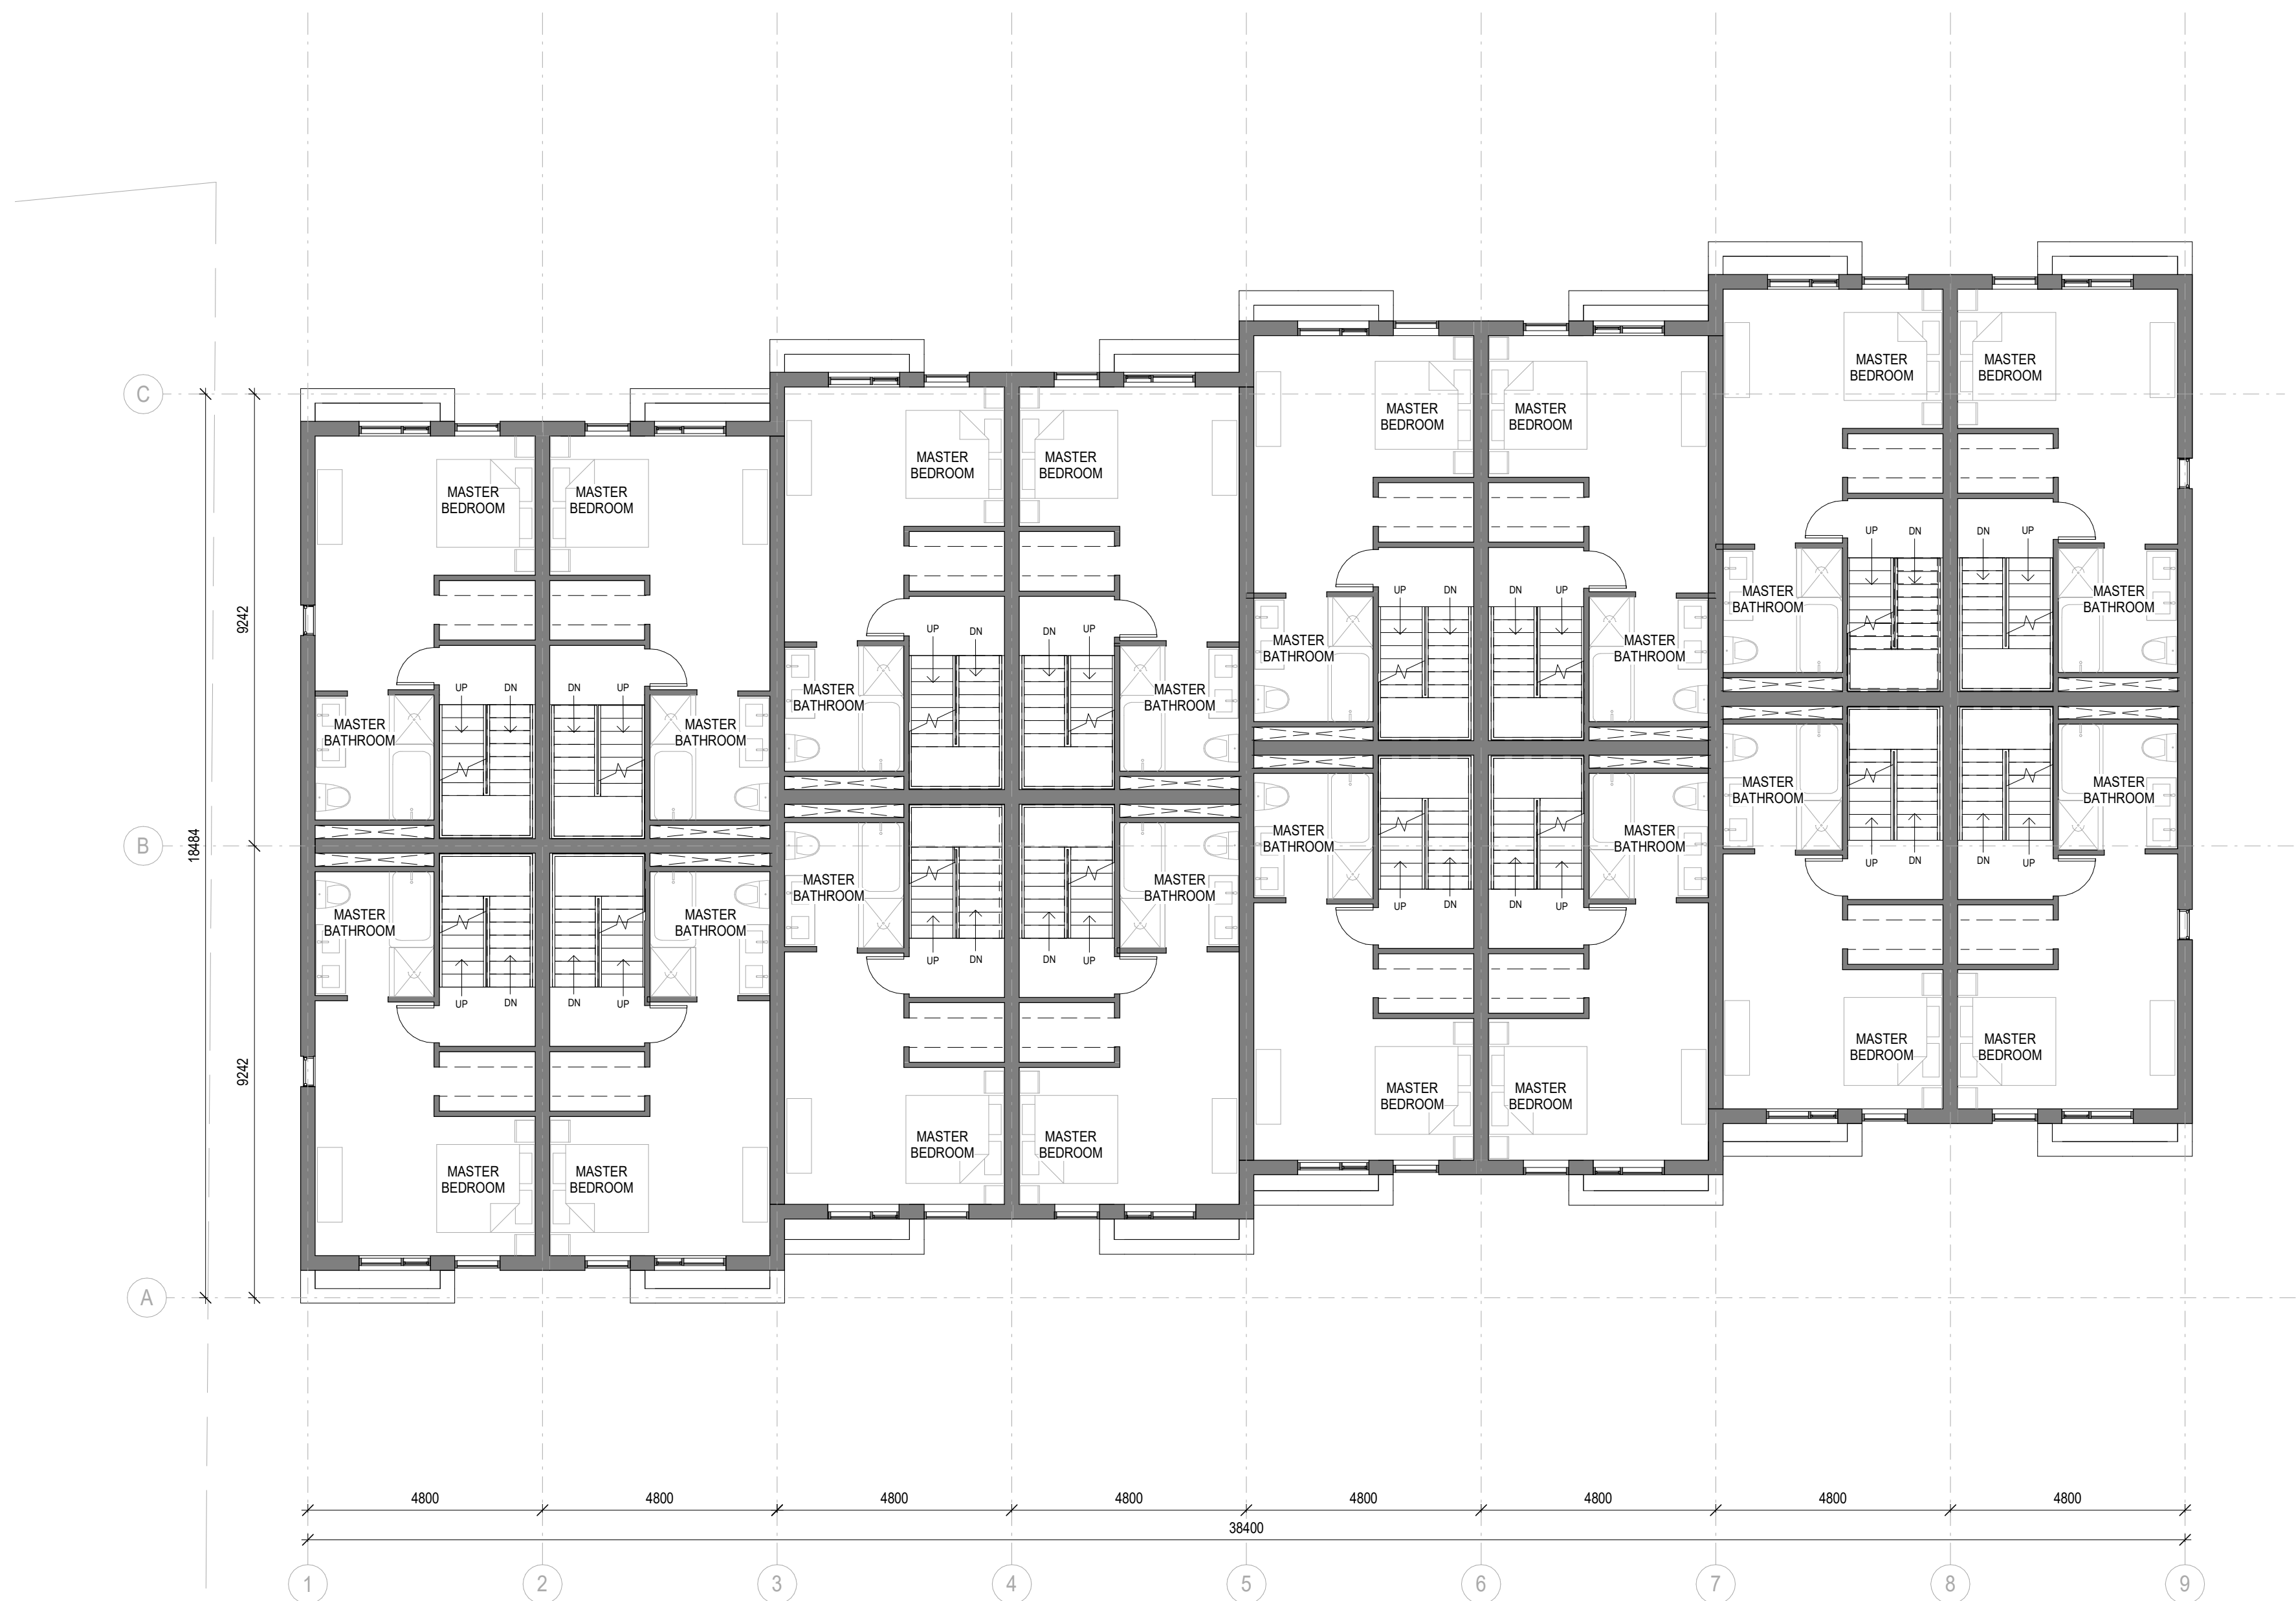

1 Floor Plan - Level 3  
1:100

2	Issued for SPA/R1	05-18-2021
1	Issued for SPA	03-09-2021

PROJECT:  
Phase 2  
7198 Airport Rd.  
Mississauga, ON L4T 1E9

TITLE:  
FLOOR PLAN - LEVEL 3

PROJECT NO: 21001  
DRAWING NO: A203  
CHECKED: \_\_\_\_\_  
Checker