


3	NOV/03/22	SPA SUBMISSION
2	OCT 24/ 22	FOR REVIEW & COORDINATION
1	SEPT 21/ 22	FOR REVIEW & COORDINATION

NO. DATE DESCRIPTION  
CONTRACTOR MUST CHECK AND VERIFY ALL DIMENSIONS AND BE RESPONSIBLE FOR SAME, REPORTING ANY DISCREPANCIES TO THE ARCHITECT BEFORE COMMENCING WORK.  
ALL DRAWINGS, PRINTS AND SPECIFICATIONS ARE THE PROPERTY OF THE ARCHITECT AND MUST BE RETURNED TO HIM ON COMPLETION OF WORK.  
LATEST APPROVED DRAWINGS ONLY TO BE USED FOR CONSTRUCTION.  
PRINTS ARE NOT TO BE SCALED.

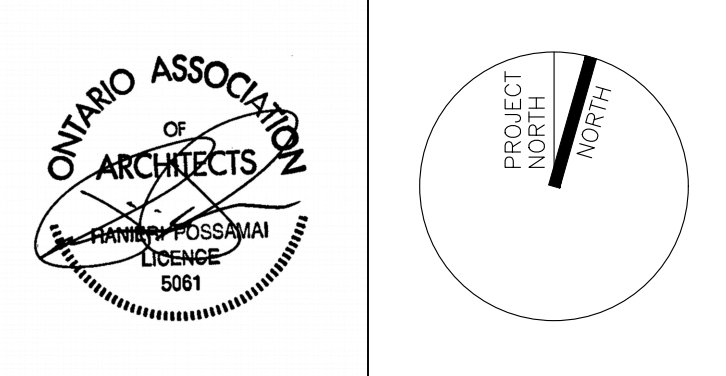

**DYMON CAPITAL CORP.**  
2-1830 WALKLEY ROAD  
OTTAWA ON. K1H 8K3

PROJECT NAME  
**7 STOREY SELF STORAGE,  
OFFICE & RETAIL**  
6333 HURONTARIO STREET  
MISSISSAUGA ON.

DRAWN BY AT

CHECKED BY R.P.

DATE October 24, 2022

SCALE 1:250

DRAWING TITLE

**P2 FLOOR PLAN**

PROJECT NO. **22-08** DRAWING NO. **A200.2**