


BASEMENT FLOOR PLAN

SCALE: 1:500



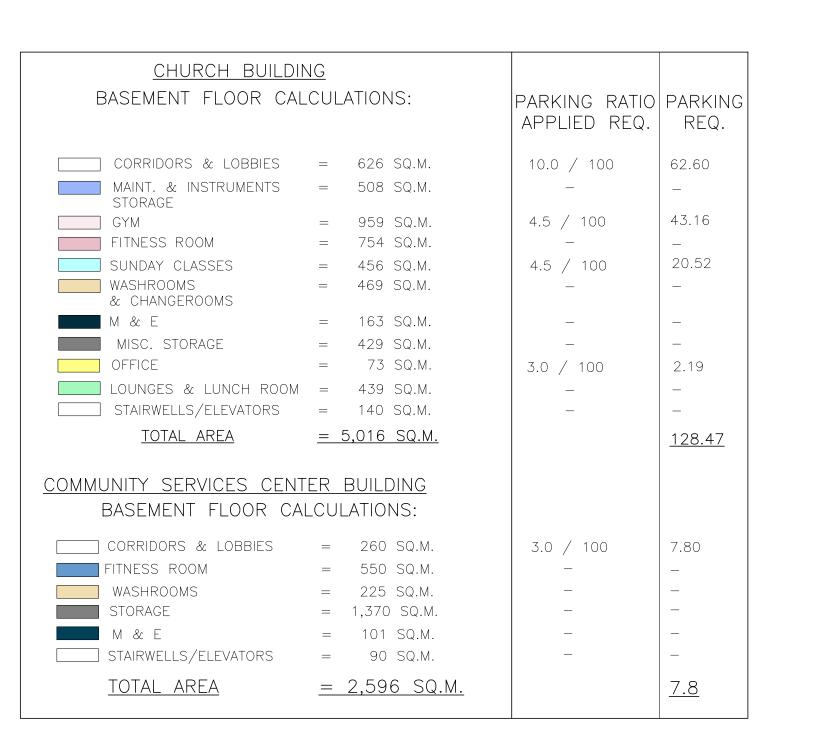





NO	DESCRIPTION	DATE
2	FOR RE-SUBMISSION	FEB 6,23
1	FOR SUBMISSION	FEB 9,22
PROJE	CT TITLE:	

CHURCH

ENT:

COPTIC ORTHODOX
CHURCH

ST. MARK

AND ST. DEMIANA

AT NINTH LINE
MISSISSAUGA, ON
2019.01
Sheet N

Project No.	2019.01	Sł
Date	FEB, 12,19	
Drawn By		
	M.S.	
Checked By	N.S.	
Scale	AS NOTED	

