

THIS DRAWING, AS AN INSTRUMENT OF SERVICE IS PROVIDED BY AND IS THE PROPERTY OF GRAZIANI + CORAZZA ARCHITECTS INC. THE CONTRACTOR MUST VERIFY AND ACCEPT RESPONSIBILITY FOR ALL DIMENSIONS AND CONDITIONS ON SITE AND MUST NOTIFY GRAZIANI + CORAZZA ARCHITECTS INC. OF ANY VARIATIONS FROM THE SUPPLIED INFORMATION. GRAZIANI + CORAZZA ARCHITECTS INC. IS NOT RESPONSIBLE FOR THE ACCURACY OF SURVEY, STRUCTURAL, MECHANICAL, ELECTRICAL AND OTHER ENGINEERING INFORMATION SHOWN ON THIS DRAWING. REFER TO THE APPROPRIATE ENGINEERING DRAWINGS BEFORE PROCEEDING WITH THE WORK. CONSTRUCTION MUST CONFORM TO ALL APPLICABLE CODES AND REQUIREMENTS OF THE AUTHORITIES HAVING JURISDICTION. UNLESS OTHERWISE NOTED, NO INVESTIGATION HAS BEEN UNDERTAKEN OR REPORTED ON BY THIS OFFICE IN REGARDS TO THE ENVIRONMENTAL CONDITION OF THIS SITE.


THIS DRAWING IS NOT TO BE SCALED. ALL ARCHITECTURAL SYMBOLS INDICATED ON THIS DRAWING ARE GRAPHIC REPRESENTATIONS ONLY.

CONDITIONS FOR ELECTRONIC INFORMATION TRANSFER:


ELECTRONIC INFORMATION IS SUPPLIED TO THE OTHER ASSOCIATED FIRMS TO ASSIST THEM IN THE EXECUTION OF THEIR WORK/ REVIEW. THE RECIPIENT FIRMS MUST DETERMINE THE COMPLETENESS/ APPROPRIATENESS/ RELEVANCE OF THE INFORMATION IN RESPECT TO THEIR PARTICULAR RESPONSIBILITY.

GRAZIANI + CORAZZA ARCHITECTS INC. SHALL NOT BE RESPONSIBLE FOR:  
 1. ERRORS, OMISSIONS, INCOMPLETENESS DUE TO LOSS OF INFORMATION IN WHOLE OR PART WHEN INFORMATION IS TRANSFERRED;  
 2. TRANSMISSION OF ANY VIRUS OR DAMAGE TO THE RECEIVING ELECTRONIC SYSTEM WHEN INFORMATION IS TRANSFERRED.

- 01. FEB.03.2023 issued for ZBA + OPA BG
- 02. JUL.07.2023 re-issued for ZBA + OPA BG

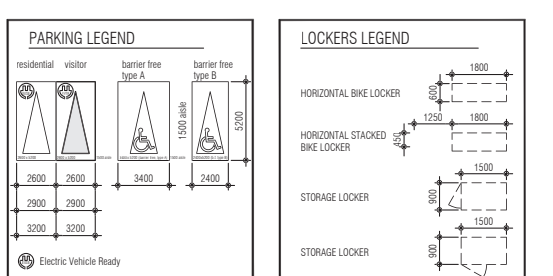

issued for revisions

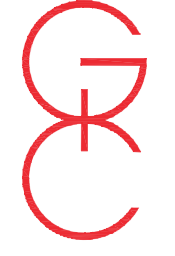

**GRAZIANI CORAZZA**  
 ARCHITECTS  
 BERARDO E. GRAZIANI  
 LICENCE 4684

8400 JANE STREET, BUILDING D, SUITE 300 CONCORD, ONTARIO L4K 4J8  
 T.905.795.2601 F.905.795.2844 WWW.GC-ARCHITECTS.COM

**Queen+Britannia**


6,10,12 Queen Street South, 16 James Street & 2 William Street  
 Mississauga Ontario

PROJECT ARCHITECT: B.Graziani  
 ASSISTANT DESIGNER: C.Kotva  
 DRAWN BY: S.P  
 CHECKED BY: G.COLANGELO / D.BIASE  
 PLOT DATE: JUL.06.2023  
 JOB #: 2045.22

**GROUND FLOOR PLAN**

1:250 **A301**

TITLEBLOCK SIZE: 610 x 900

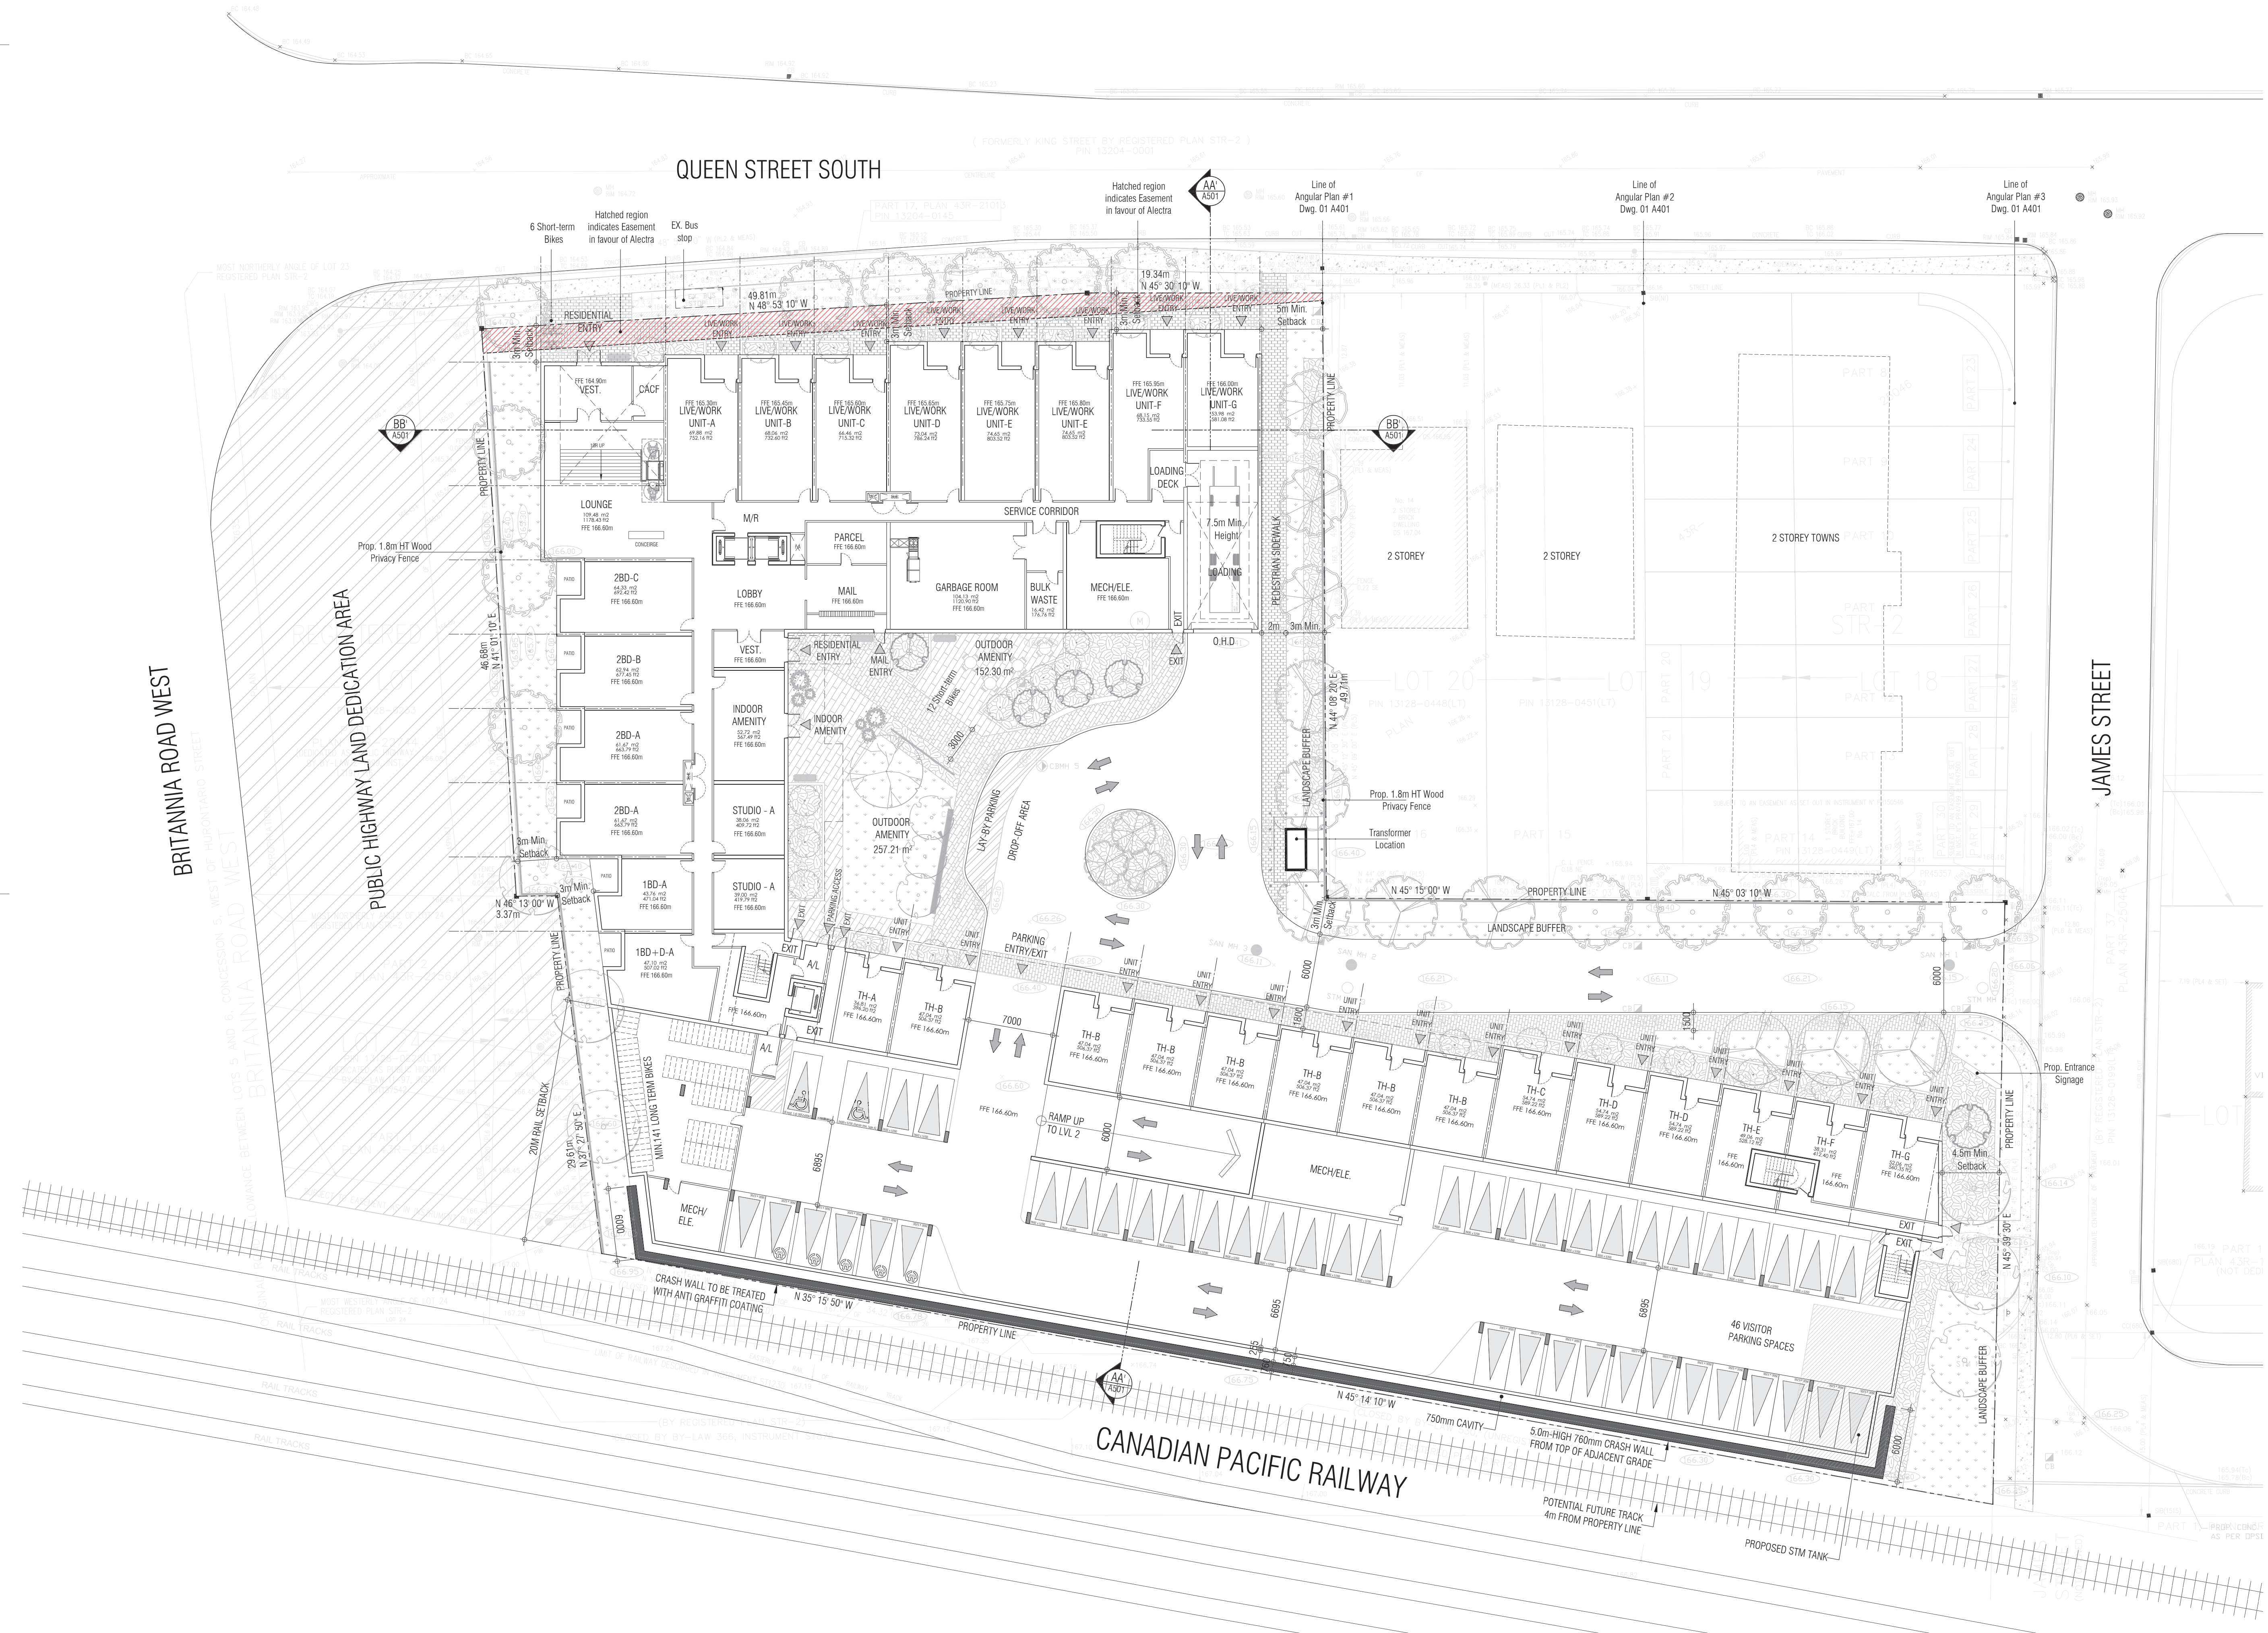

QUEEN STREET SOUTH

BRITANNIA ROAD WEST

JAMES STREET

CANADIAN PACIFIC RAILWAY