




D1 DECIDUOUS TREE PLANTING SCALE: N.T.S.

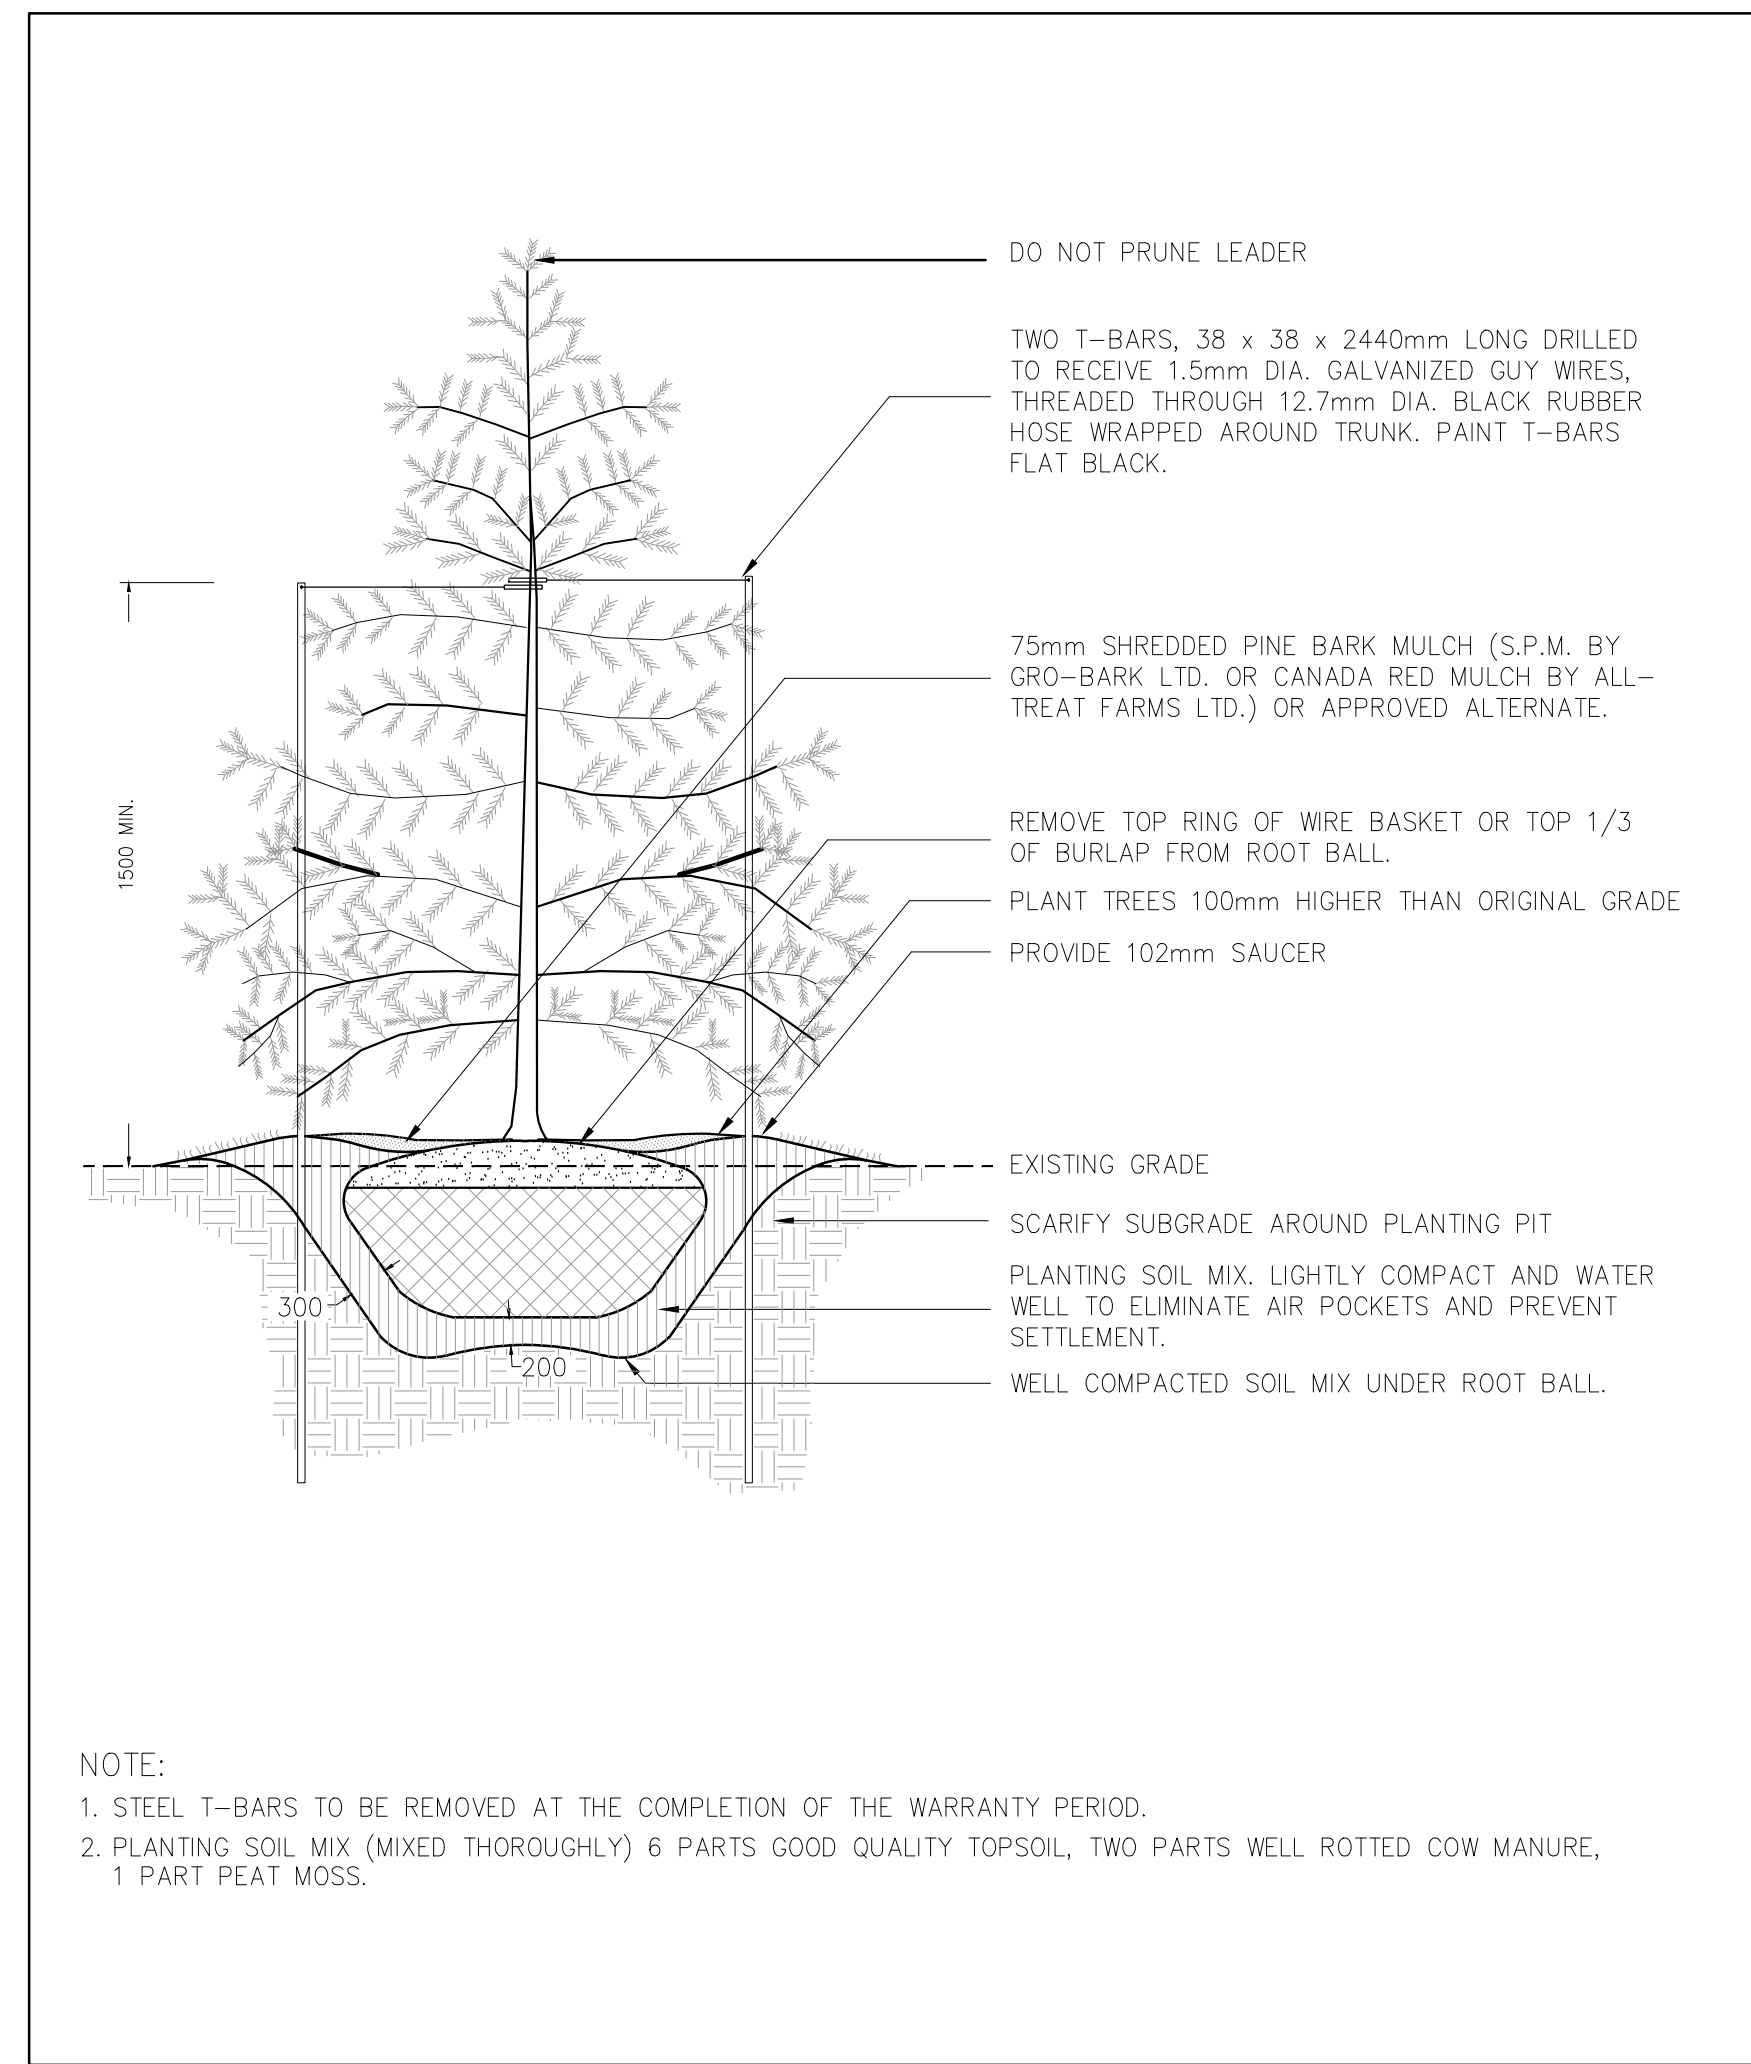

D2 CONIFEROUS TREE PLANTING SCALE: N.T.S.

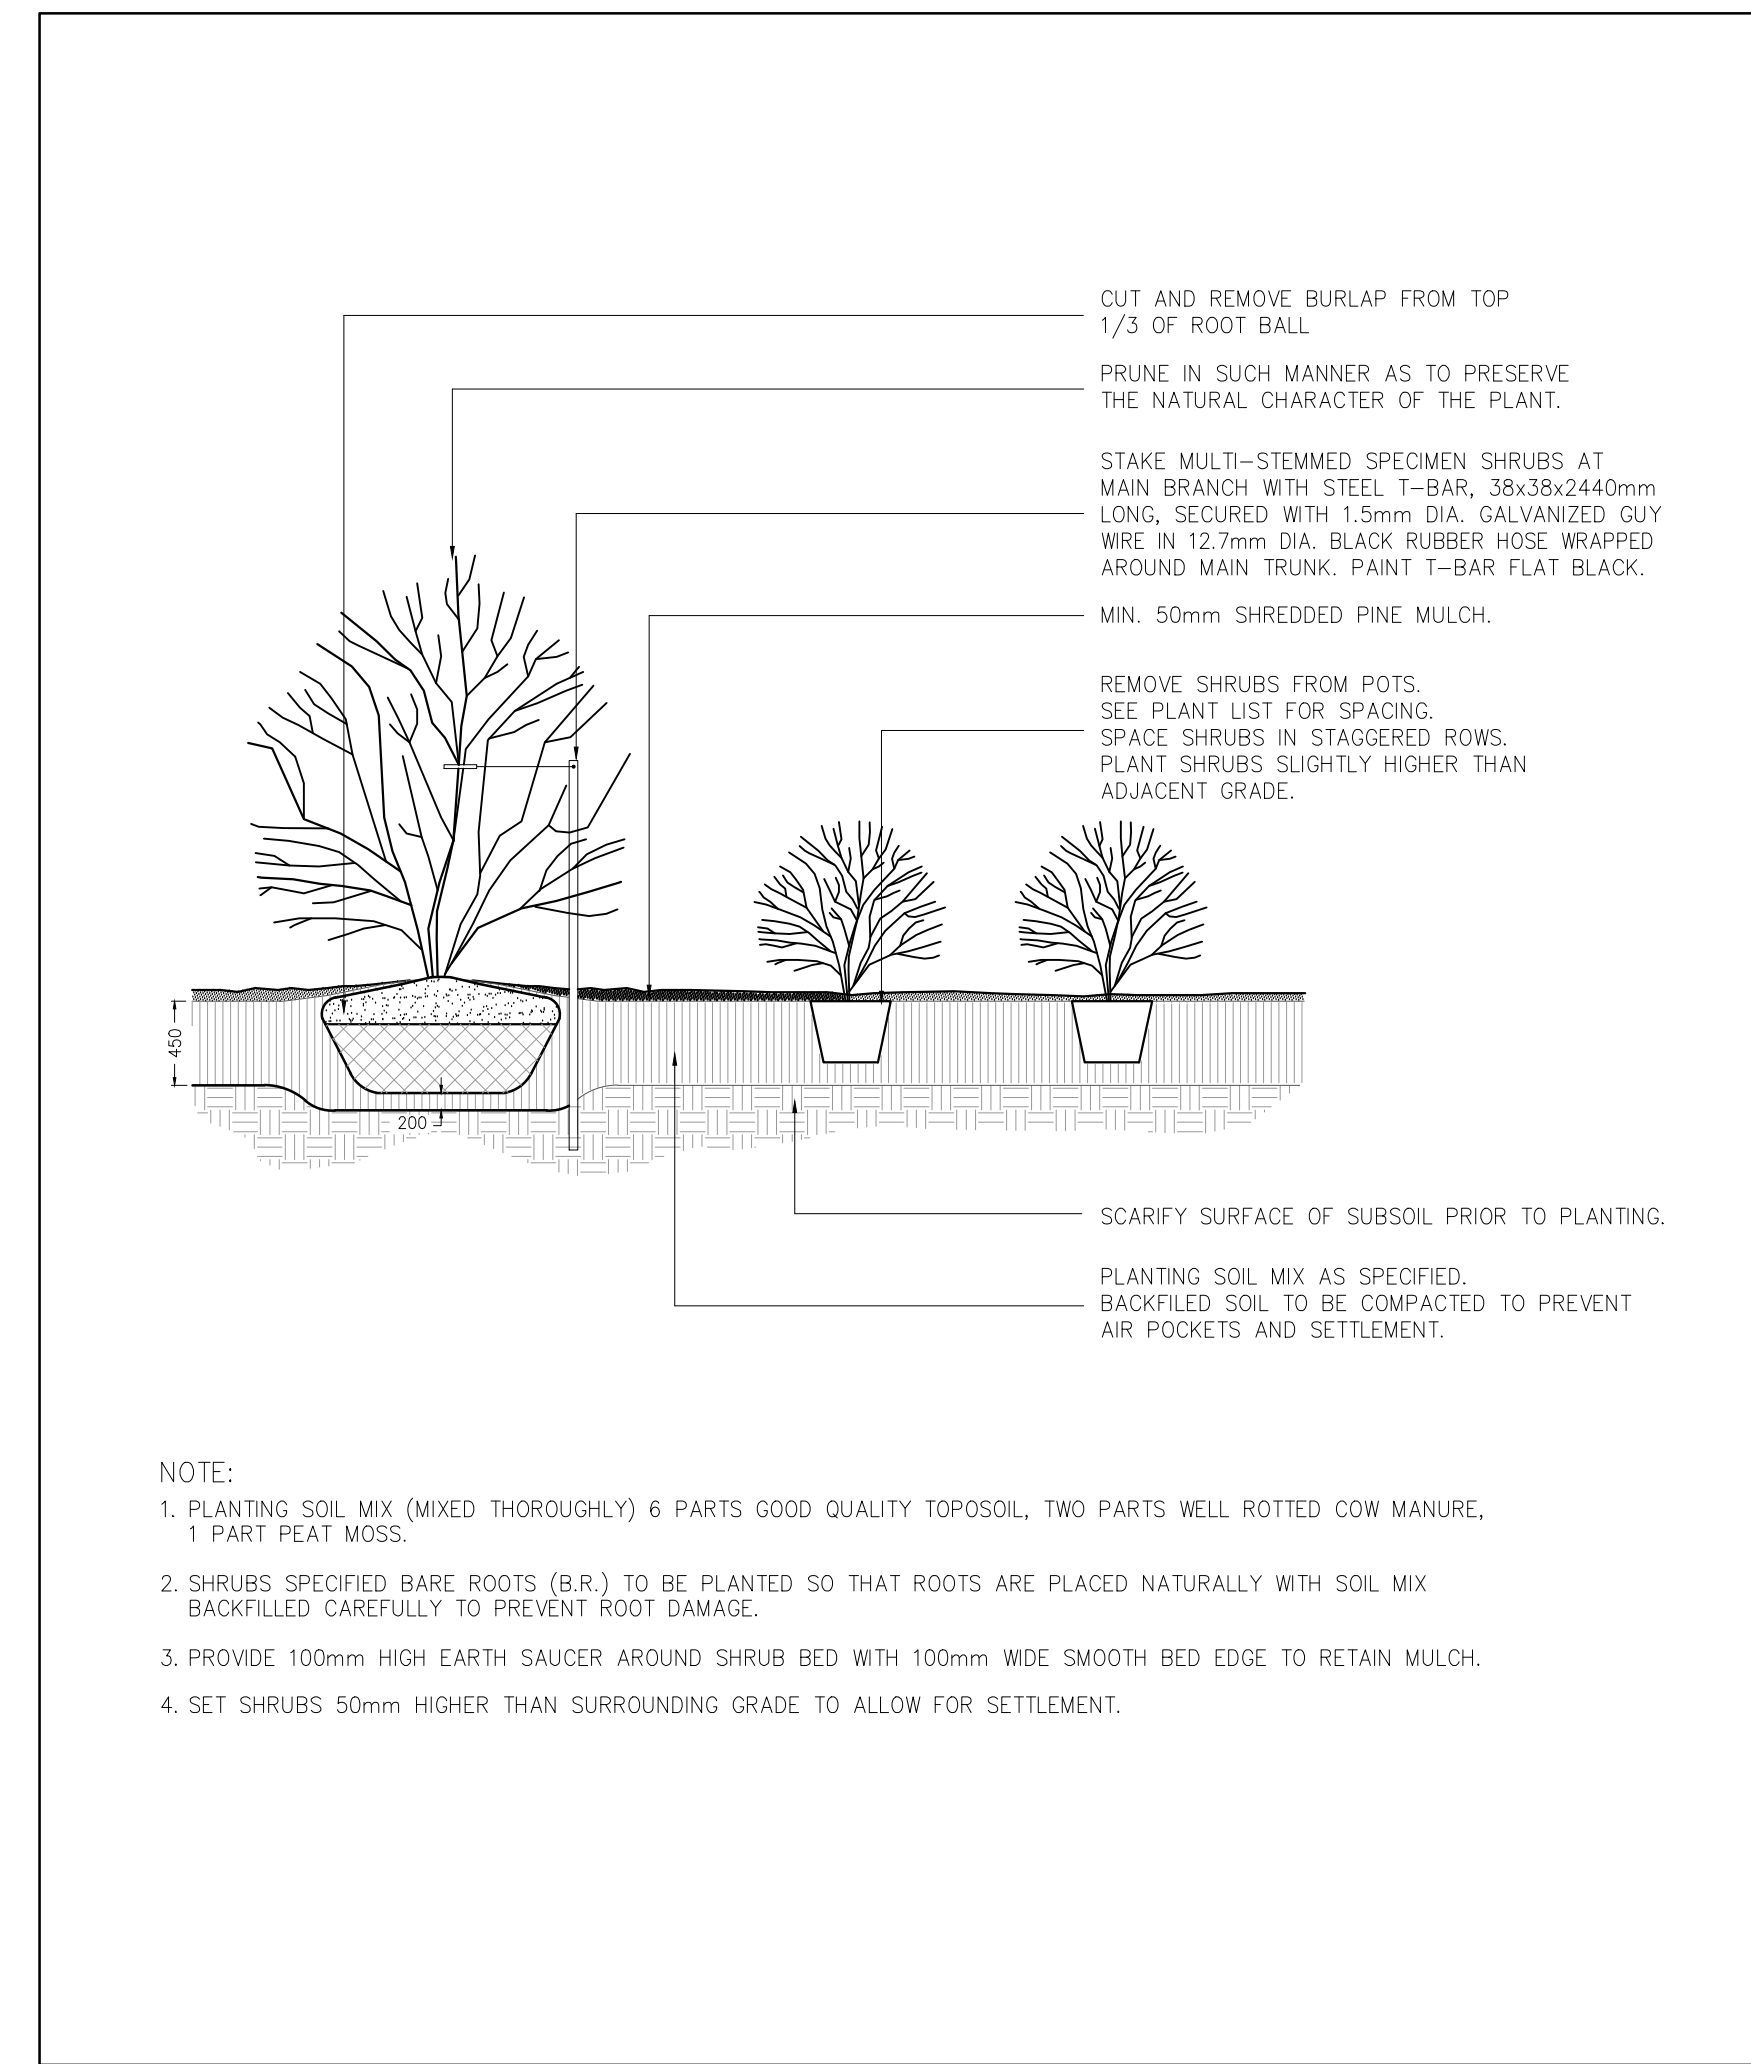

D3 SPECIMEN MULTI-STEM & MASS SHRUB PLANTING SCALE: N.T.S.

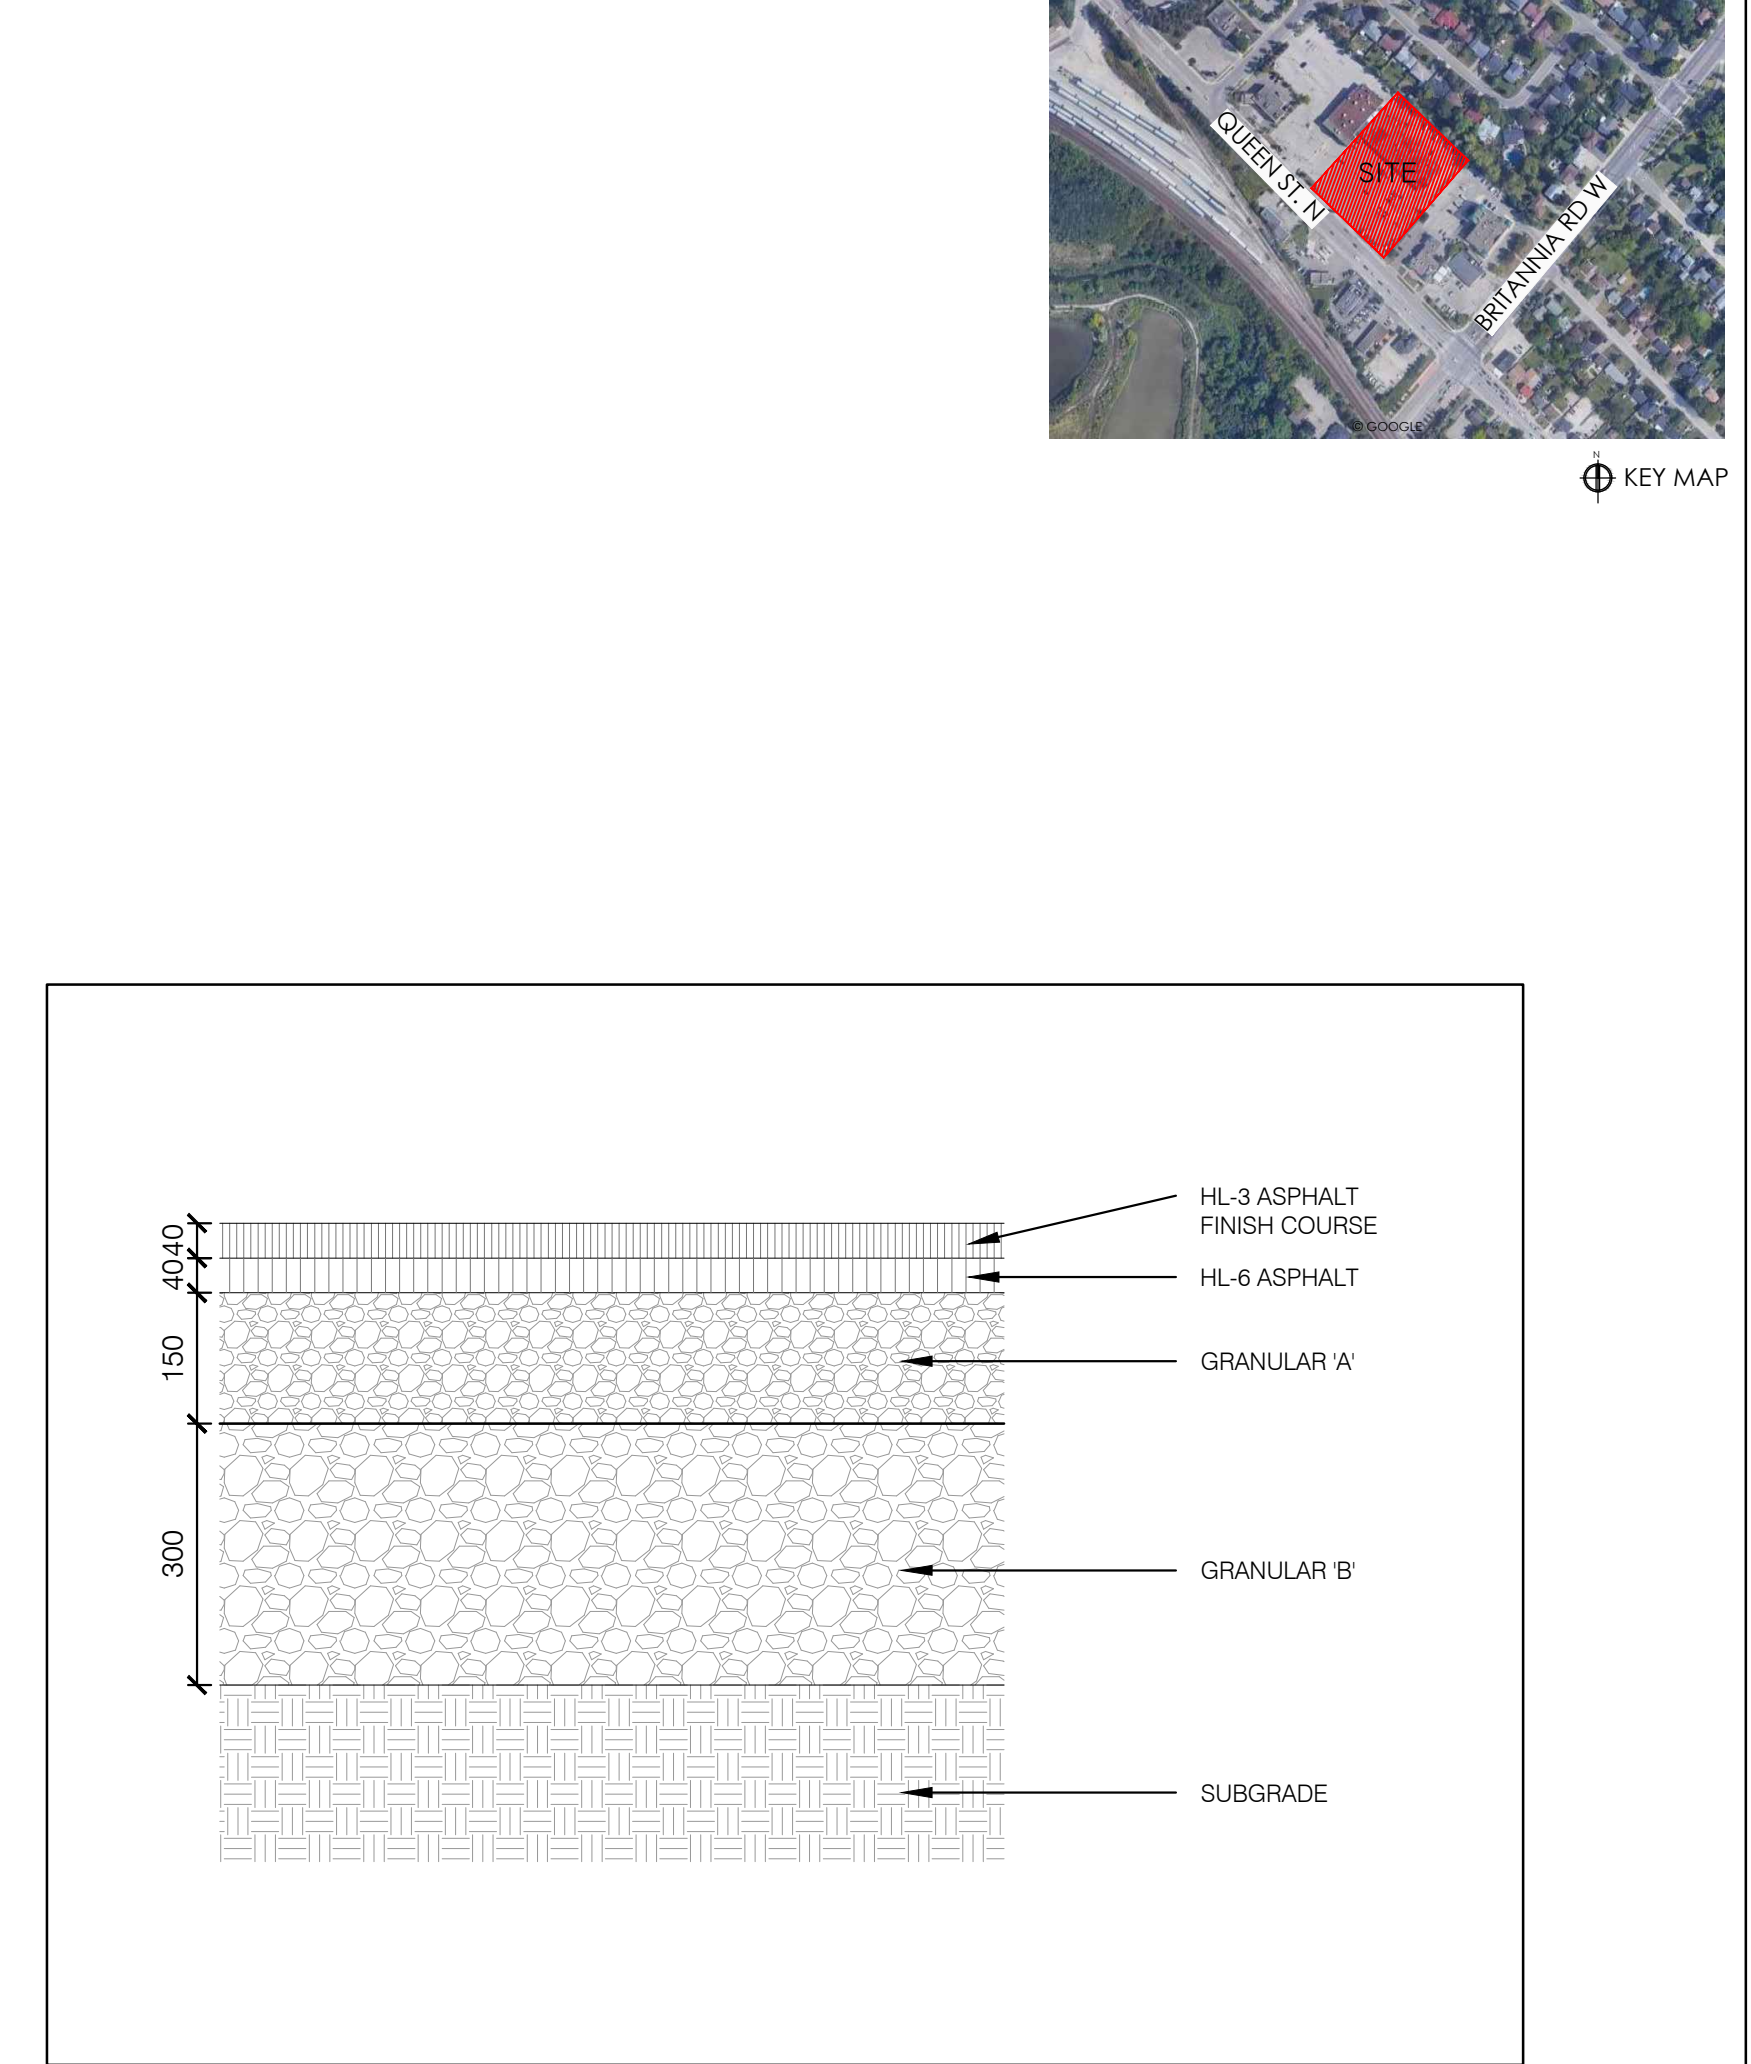

D4 PRECAST CONCRETE PAVING ON SLAB SCALE: N.T.S.

100 SERIES

MBR-0150-00002
Héritage # MBR150-S

MATERIALS: The bike rack is constructed using H.S. steel tube and steel mounting plate.

FINISH: All steel components are protected with E-Coat rust proofing. The Maglin Powdercoat System provides a durable finish on all metal surfaces.

INSTALLATION: The bike rack is delivered pre-assembled.

TO SPECIFY: Select MBR-0150-00002
Choose:
- Powdercoat Color


HEIGHT: 27.75" [70.5cm] DIAMETER: 20" [50.8cm] WEIGHT: 12.04lbs (5.5kg)

Ø 20" [508mm] 27 3/4" [705mm] 1 5/8" [41mm] Ø 5" [127mm]


MAGLIN Site Furniture
1 800 716 5506
1 877 740 6933
www.maglin.com
sales@maglin.com

All drawings, specifications, design and details on this page remain the property of Maglin Site Furniture Inc. and may not be used without Maglin authorization.
Details and specifications may vary due to continuing improvements of our products.

D5 BICYCLE PARKING SCALE: N.T.S.

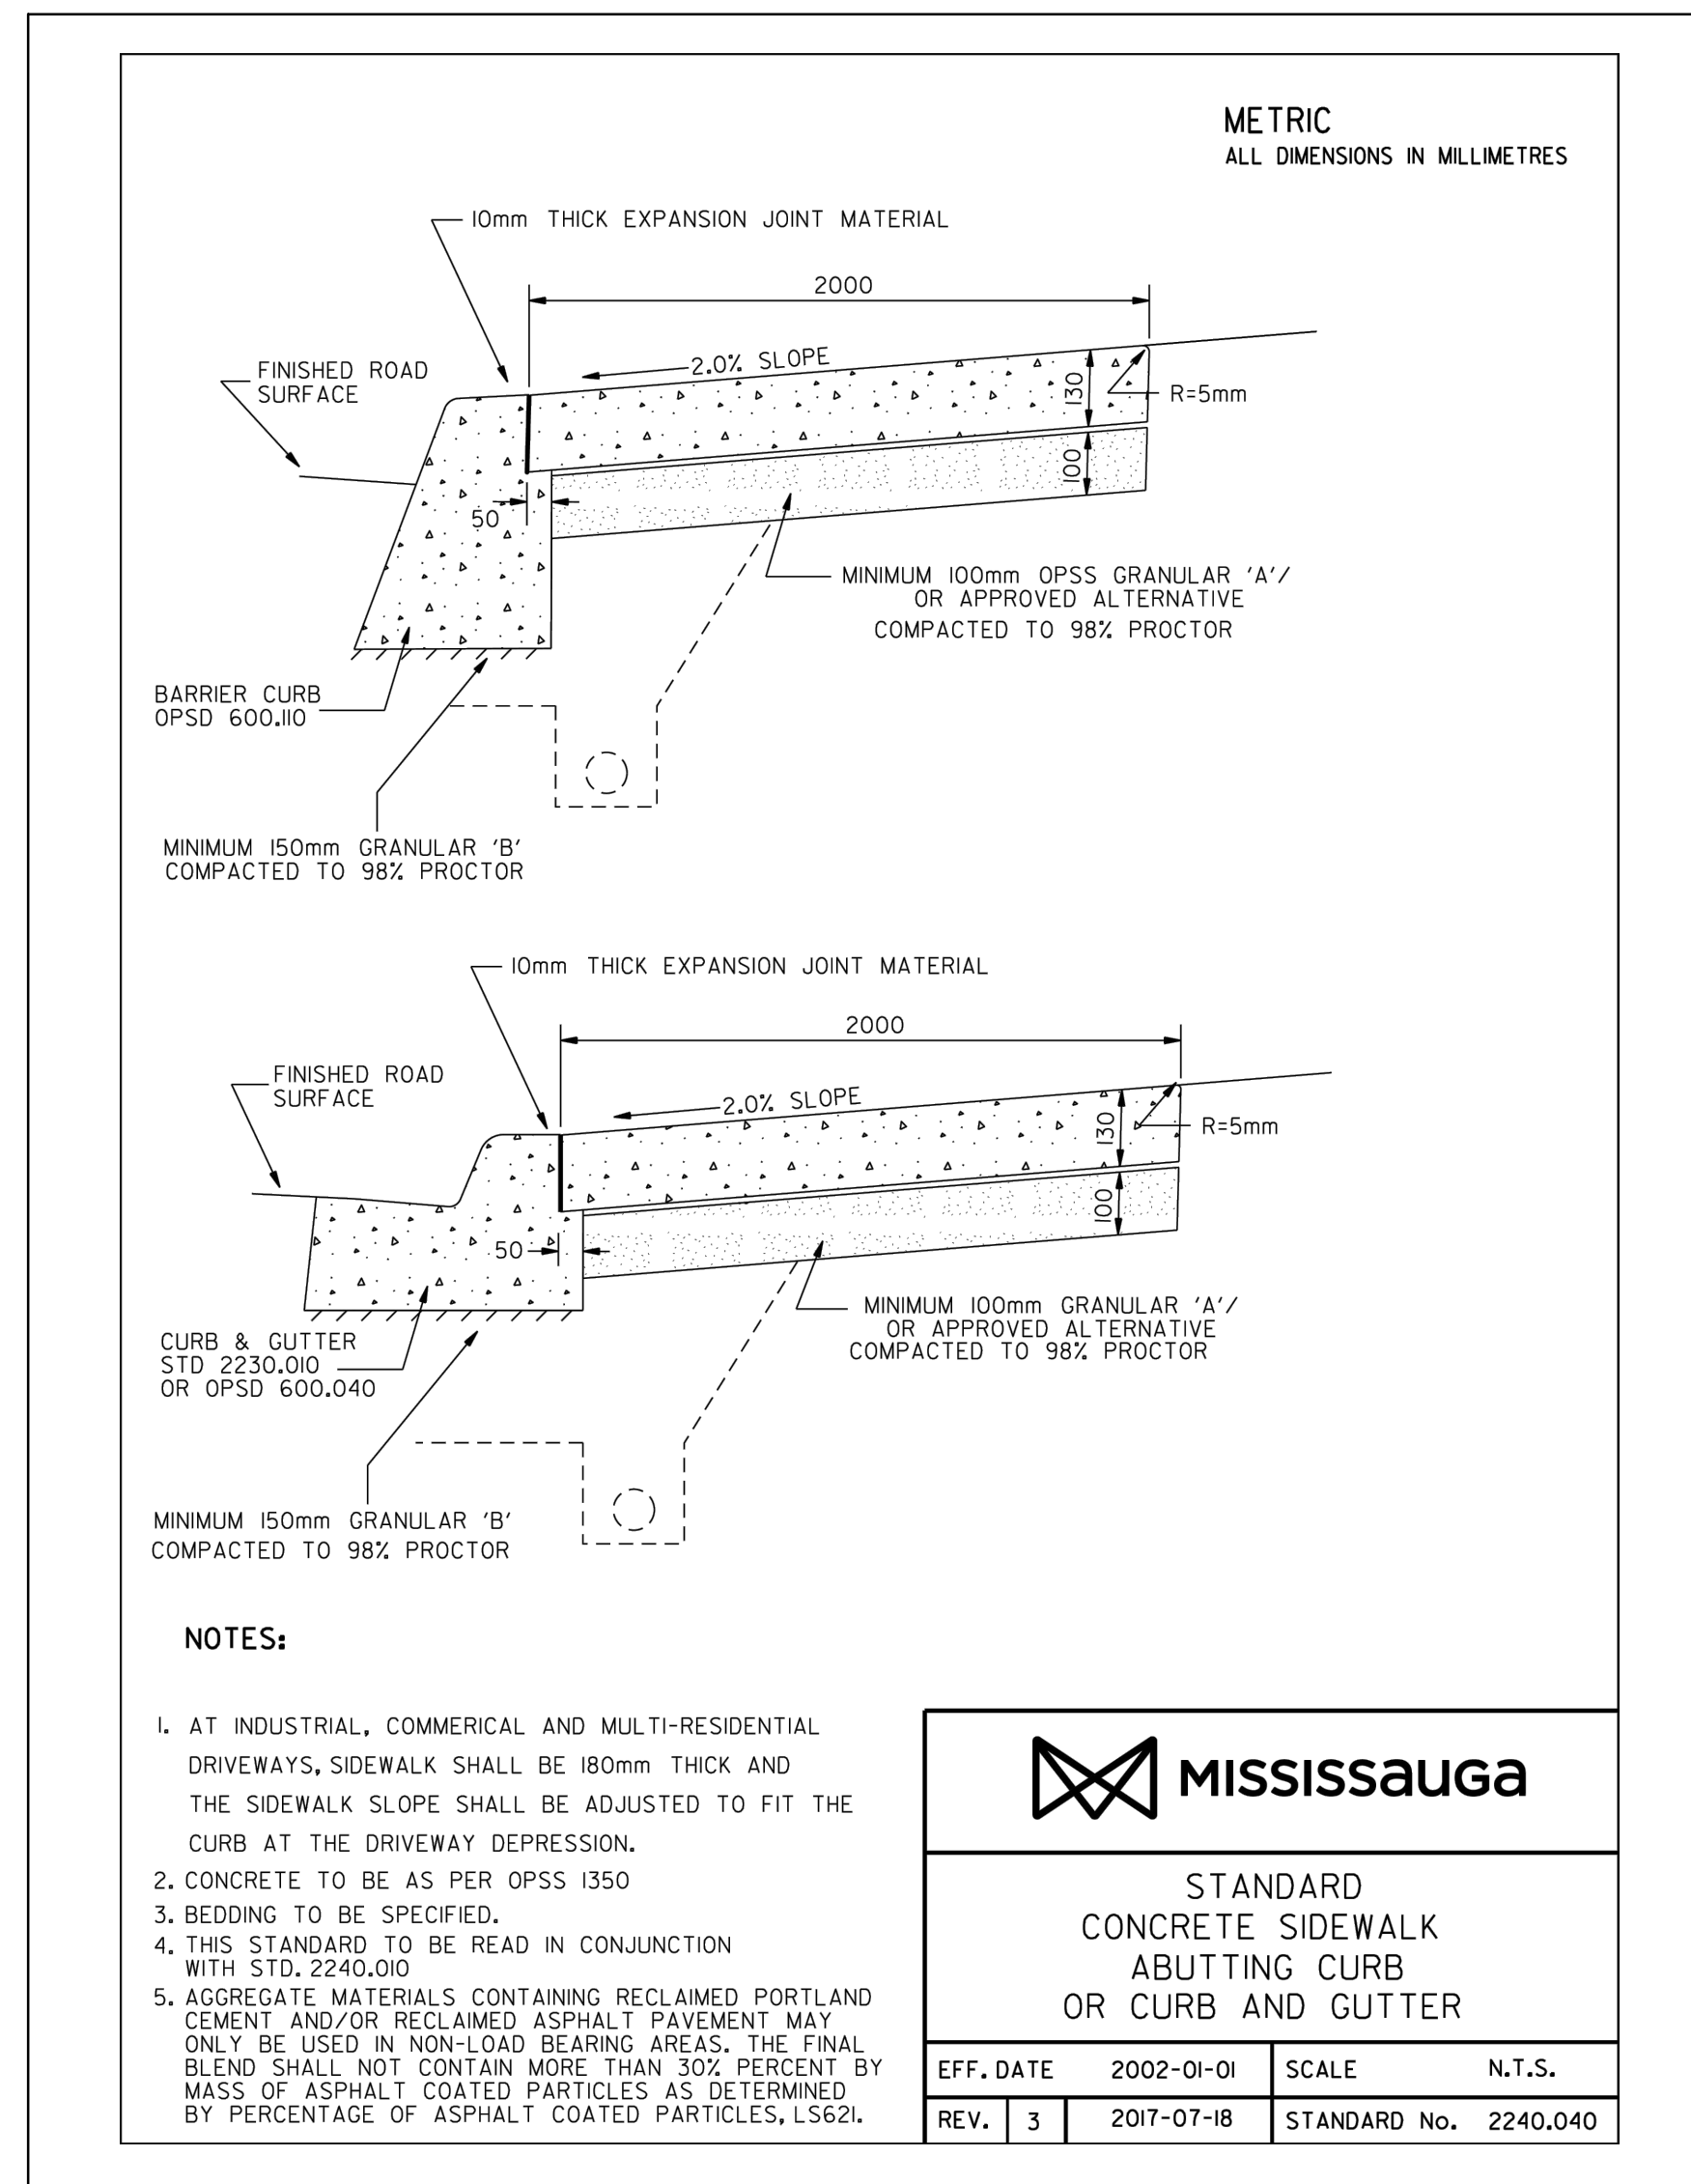

D6 STANDARD CONCRETE SIDEWALK SCALE: N.T.S.

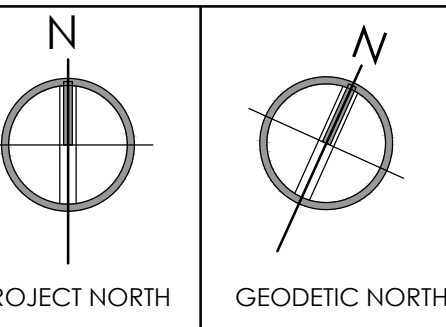


1	ISSUED FOR COORDINATION	JUN. 14, 2023
---	-------------------------	---------------

REV	DESCRIPTION	DATE
-----	-------------	------

Issues/Revisions

Printed:

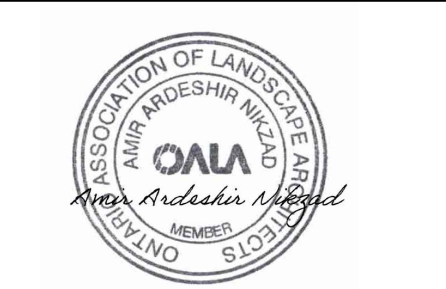

MARTEN-NIKZAD
LANDSCAPE ARCHITECTS INC.



1381 BAYVIEW AVENUE, UNIT 100
TORONTO, ONTARIO, M3J 3A5
T: 416-245-2299
E: info@marten-ny.com

ADDITION AND RENOVATIONS FOR:

THE QUEEN

PROJECT ADDRESS:
21-31 QUEEN STREET NORTH,
MISSISSAUGA, ONTARIO

LANDSCAPE DETAILS

PROJECT No. 21-681

SCALE AS SHOWN

DATE OCT 2021

DWG. FILE 21-681.DWG

SITE PLAN APPLICATION NO. :

DWG. No. **L200**