



1 EAST ELEVATION  
3/32" = 1'-0"

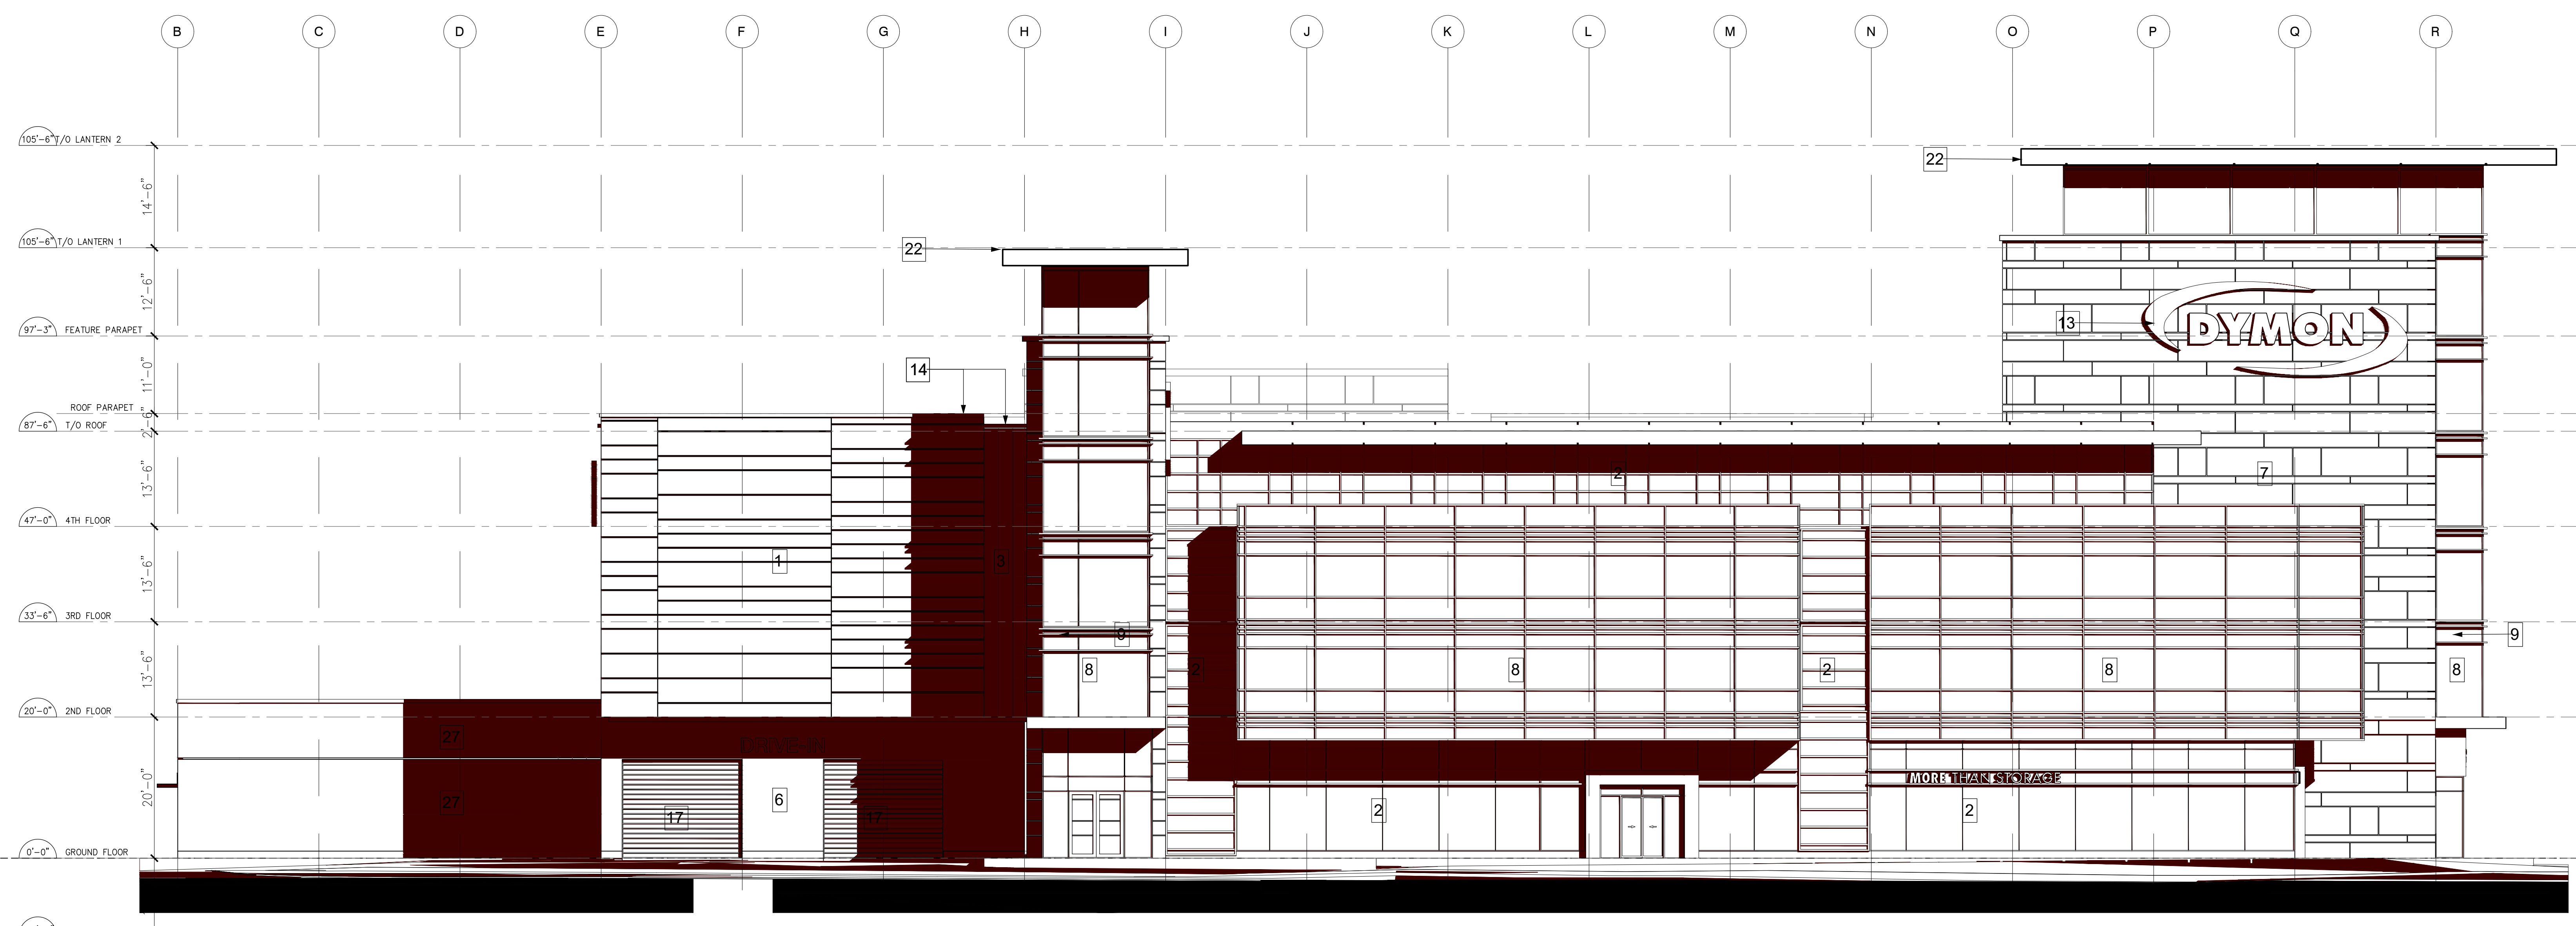

2 WEST ELEVATION  
3/32" = 1'-0"

NO.	DATE	DESCRIPTION
13	JULY 31, 23	FOR REVIEW & SUBMISSION
12	JULY 25, 23	FOR CIVIL COORDINATION
11	JULY 20, 23	DELETE P2 PARKING/ REVISED SITE PLAN INFO
10	JULY 17, 23	REVISED STAIRS FOR COORDINATION
9	JUN 29, 23	REVISED FOR COORDINATION
8	JUN 14, 23	REVISED SOUTH ENTRANCE
7	JUN 05, 23	FOR COORDINATION
6	MAY 31, 23	SPA PROGRESS FOR COORDINATION
5	APR 13, 23	REVISED CONCEPT PLAN R3
4	DEC 04, 22	REVISED CONCEPT PLAN R2
3	OCT 28, 22	REVISED CONCEPT PLAN R1
2	OCT 19, 22	REVISED TO MTO COMMENTS
1	SEPT 02, 22	ISSUED FOR REVIEW

CONTRACTOR MUST CHECK AND VERIFY ALL DIMENSIONS AND BE RESPONSIBLE FOR SAME, REPORTING ANY DISCREPANCIES TO THE ARCHITECT BEFORE COMMENCING WORK.  
ALL DRAWINGS, PRINTS AND SPECIFICATIONS ARE THE PROPERTY OF THE ARCHITECT AND MUST BE RETURNED TO HIM ON COMPLETION OF WORK.  
LATEST APPROVED DRAWINGS ONLY TO BE USED FOR CONSTRUCTION.  
PRINTS ARE NOT TO BE SCALED.

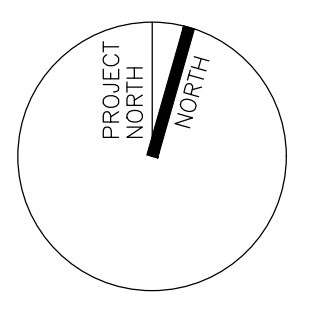

**DYMON CAPITAL CORP.**  
2-1830 WALKLEY ROAD  
OTTAWA ON, K1H 8K3

PROJECT NAME  
**4 STOREY SELF STORAGE FACILITY  
& 1 STOREY INDUSTRIAL CONDO**  
3855 DUNDAS ST. WEST  
MISSISSAUGA ON

DRAWN BY: -

CHECKED BY: R.P.

DATE: July 25, 2023

SCALE: AS NOTED

DRAWING TITLE

**BLDG. ELEVATIONS 1**

PROJECT NO. DRAWING NO.

**22-06 A302**