



- LEGEND:**
- PROPERTY LINE
 - BELL --- EXISTING BELL UG
 - ROGERS --- EXISTING ROGERS UG
 - SL --- EXISTING STREET LIGHT LINE
 - ☒ EXISTING PEDESTAL
 - EXISTING FLUSH MOUNT
 - EXISTING TELCOM POLE
 - ⊗ EXISTING VAULT
 - PROPOSED STREET TREE
 - ▨ PROPOSED STREET TREE CORRIDOR (2.0m WIDE BY 2.0m DEEP)

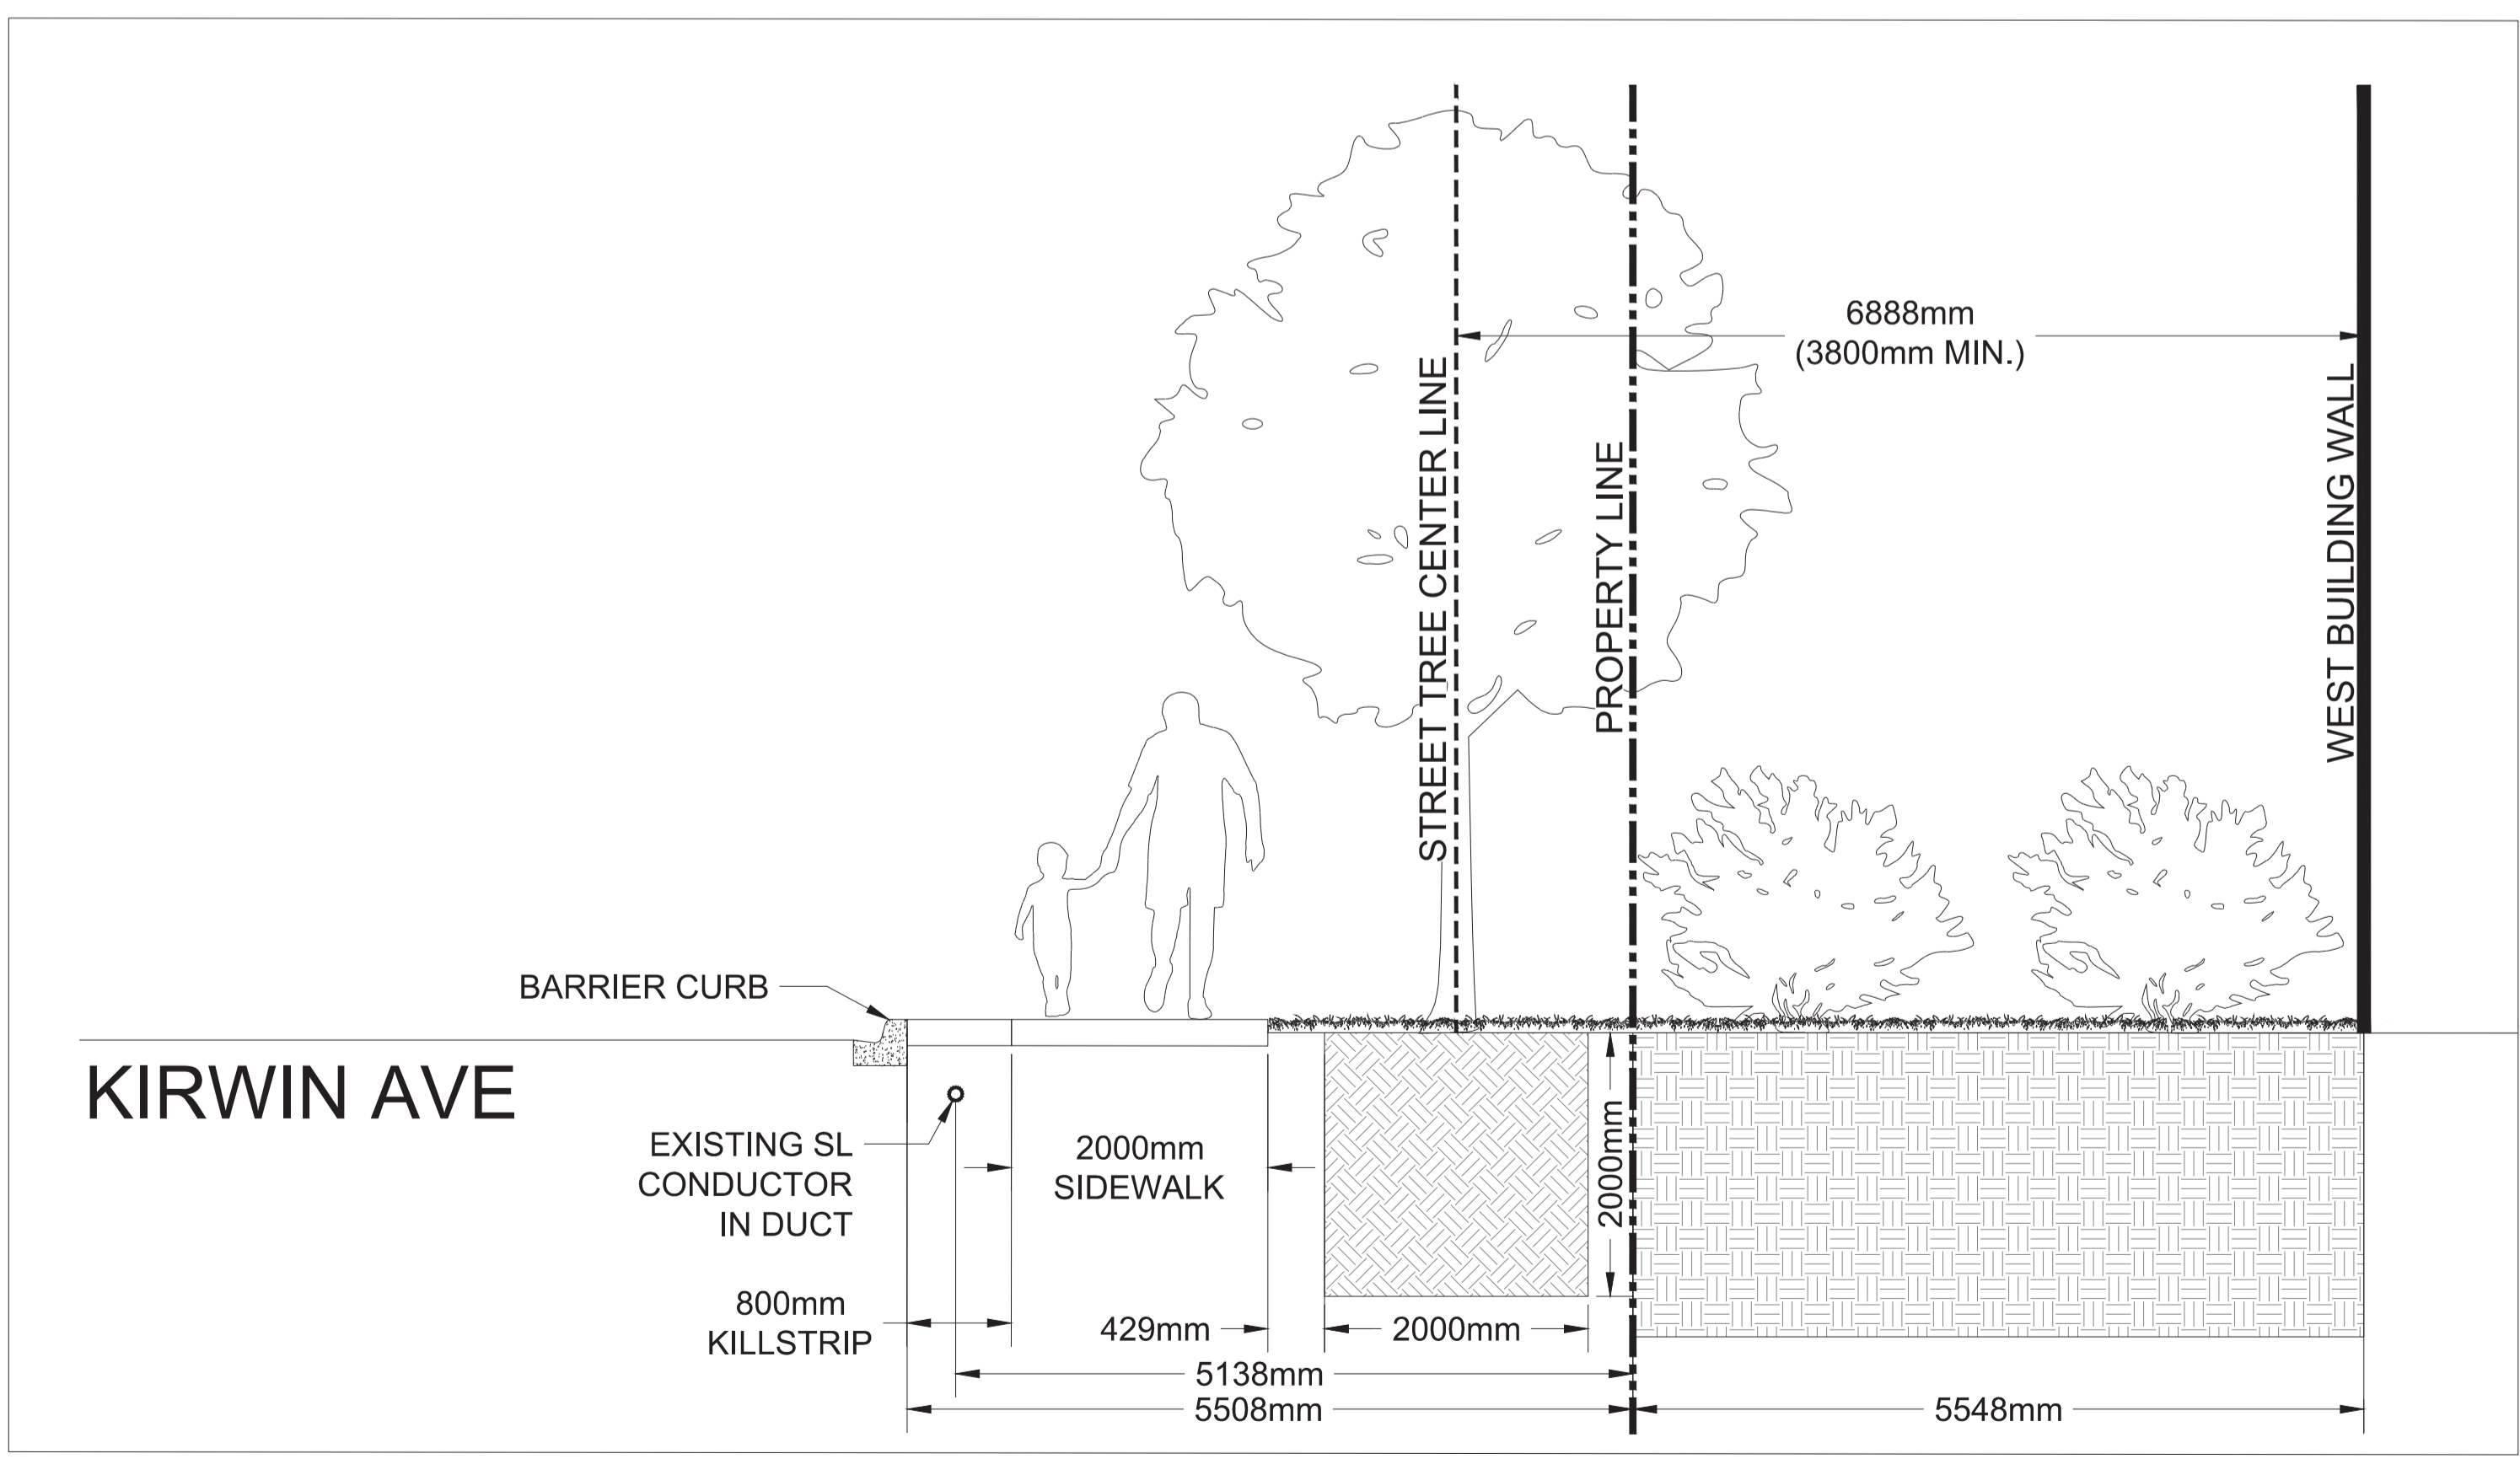

**SECTION A-1
SCALE: 1:50**

I hereby certify that the information on this plan is complete, accurate and based on physical locates, as provided by Primary Engineering and Construction, on July 31, 2023

[Signature]
Engineer's Signature

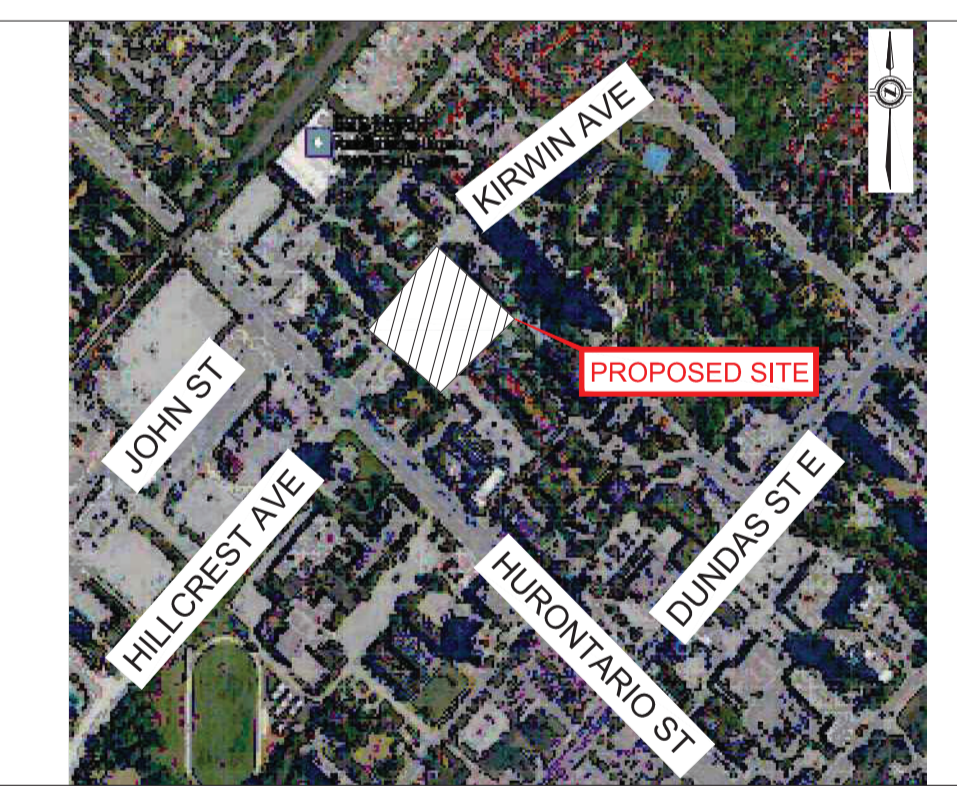

**KEY PLAN
(NTS)**

NO.	DATE	REVISIONS	BY
1	2023-07-31	IFR1 (1st SUBMISSION)	CL

PRIMARY

ERIK VENEMAN
90396938
July 31, 2023
PROVINCE OF ONTARIO

STREETSCAPE UTILITY PLAN

3085 HURONTARIO ST
MISSISSAUGA, ONTARIO

DRAWN BY	DESIGNED BY	CHECKED BY	DATE	SCALE	SHEET
CL	AJ	EV	2023-07-31	1:200	1 / 1