
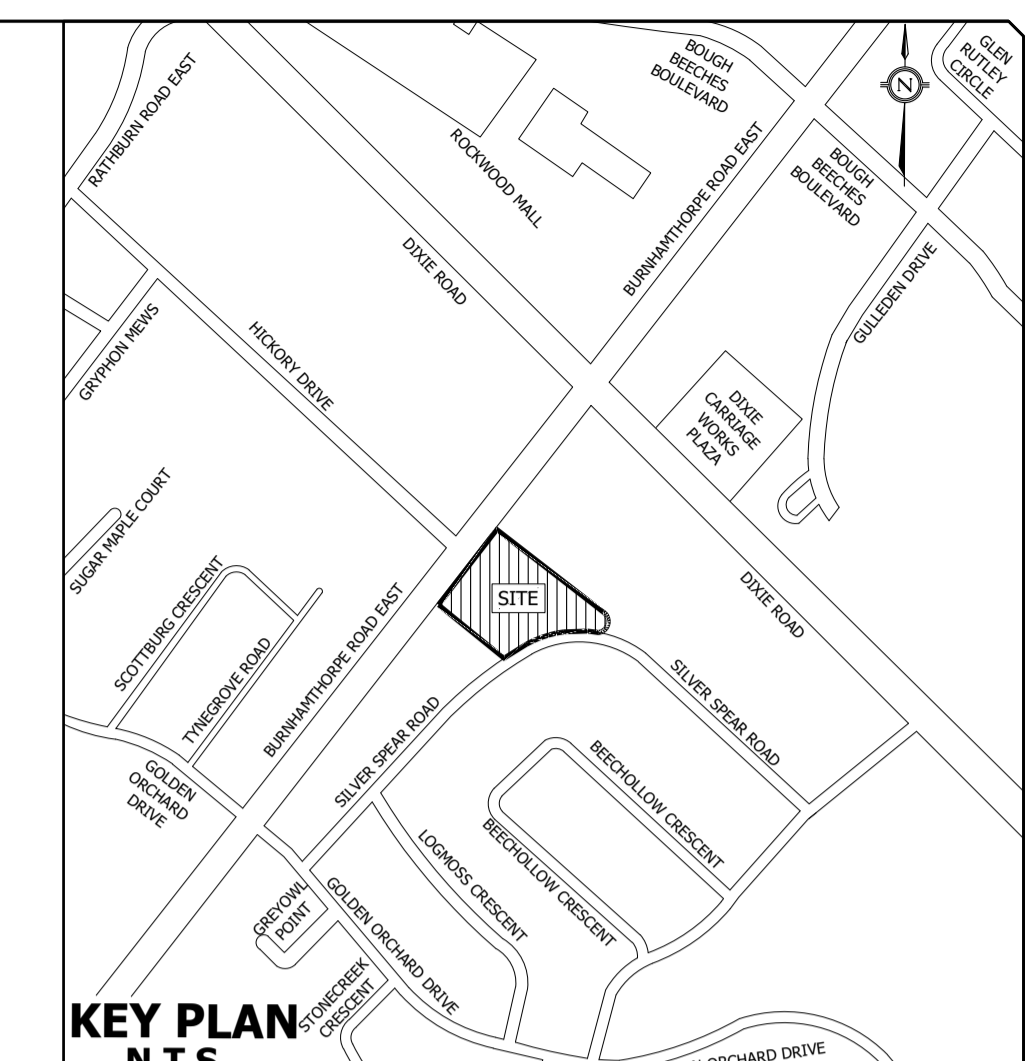


BURNHAMTHORPE ROAD EAST

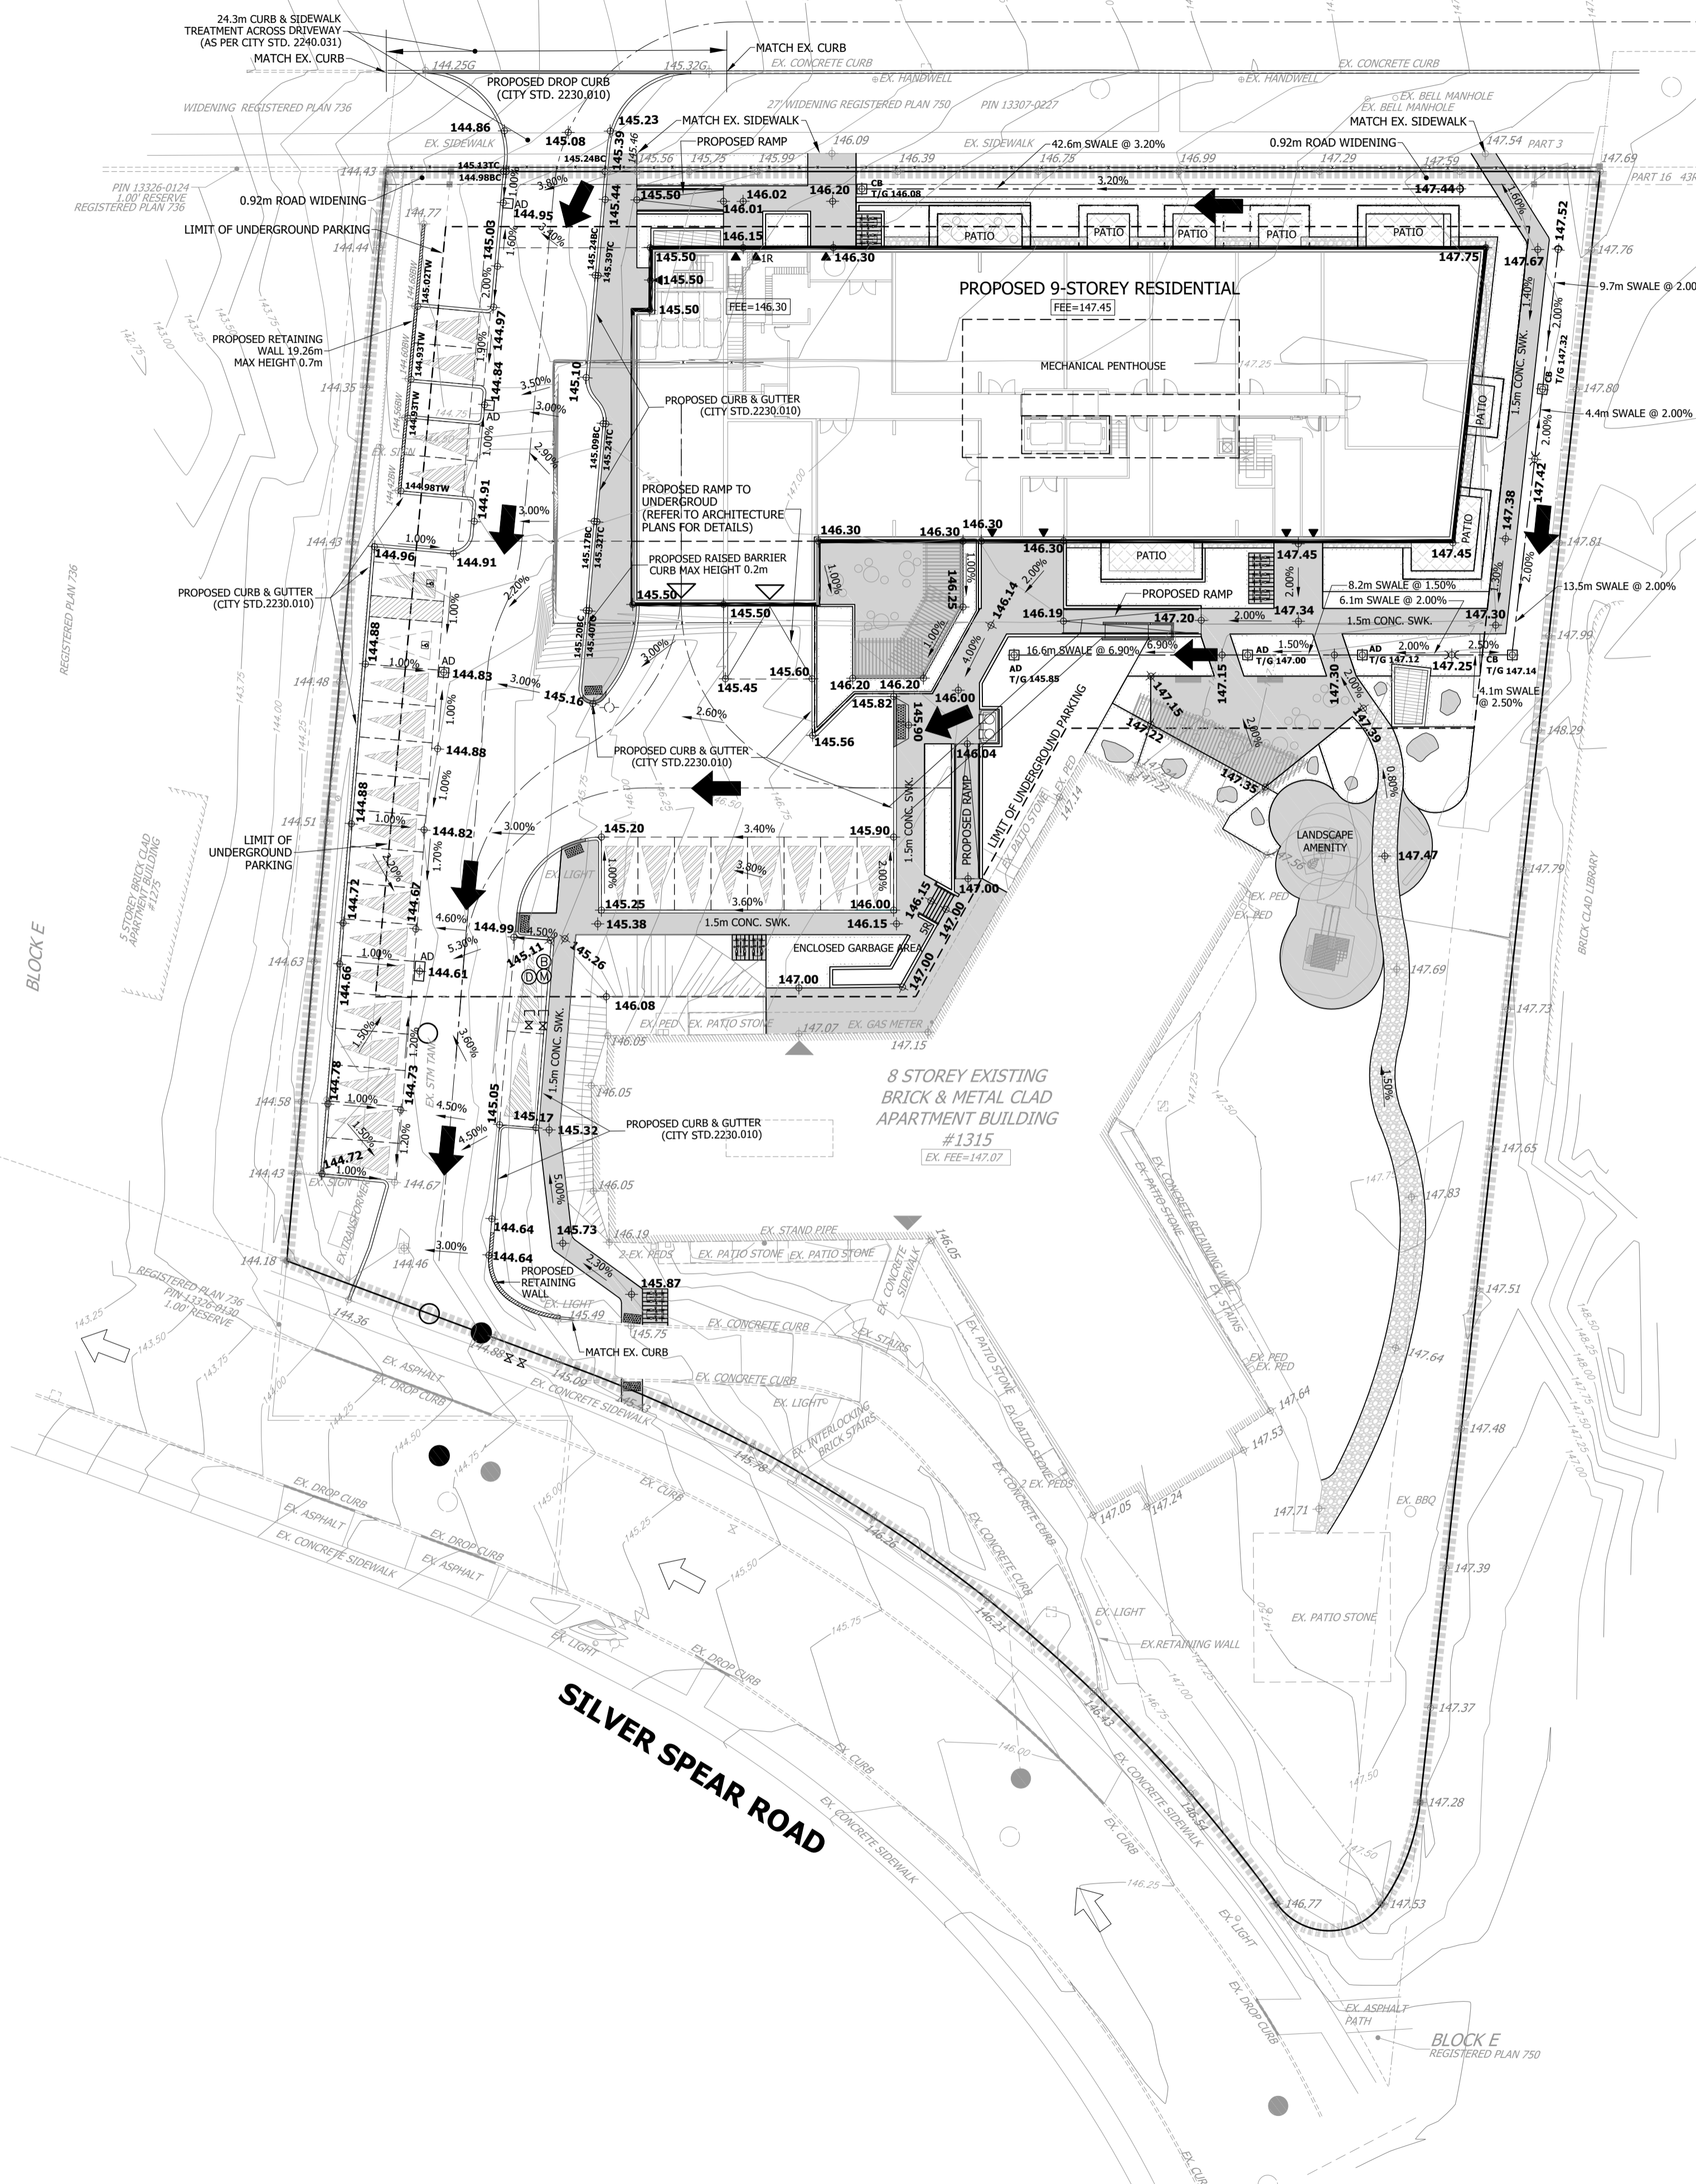

LEGEND

141.50	PROPOSED ELEVATION	[Symbol]	SIDEWALK / WALKWAY
141.50TC	TOP OF CURB ELEVATION	[Symbol]	PROPOSED TACTILE STRIP
141.50TW	TOP OF WALL ELEVATION	[Symbol]	PROPOSED CURB CUT
141.00BW	BOTTOM OF WALL ELEVATION	[Symbol]	PROPOSED TRANSFORMER
141.00	EXISTING ELEVATION	[Symbol]	PROPOSED BIKE RACK
141.00G	EXISTING GUTTER ELEVATION	[Symbol]	VENT SHAFT
141.156C	EXISTING BOTTOM OF CURB ELEVATION	[Symbol]	EXISTING CONTOUR ELEVATION
[Symbol]	PROPOSED SWALE	[Symbol]	PROPOSED OVERLAND FLOW DIRECTION
[Symbol]	MAXIMUM 3:1 SLOPE (UNLESS OTHERWISE NOTED)	[Symbol]	EXISTING OVERLAND FLOW DIRECTION
[Symbol]	STORM SEWER MANHOLE	[Symbol]	EXISTING FENCE
[Symbol]	SANITARY MANHOLE	[Symbol]	PROPOSED WOOD FENCE
[Symbol]	EXISTING STORM MANHOLE	[Symbol]	PROPOSED PARKING SPACE
[Symbol]	EXISTING SANITARY MANHOLE	[Symbol]	BUILDING ENTRANCE
[Symbol]	CATCH BASIN/AREA DRAIN	[Symbol]	LIMIT OF UNDERGROUND LEVELS
[Symbol]	EXISTING SINGLE CATCH-BASIN	[Symbol]	LIMIT OF BUILDING GROUND FLOORS
[Symbol]	EXISTING DETECTOR CHECK VALVE IN CHAMBER (AS PER R.S.D. 1-3-1)	[Symbol]	LIMIT OF PROPERTY
[Symbol]	EXISTING CHECK VALVE IN CHAMBER (AS PER R.S.D. 1-1-5)	[Symbol]	
[Symbol]	VALVE AND BOX	[Symbol]	
[Symbol]	EXISTING VALVE AND BOX	[Symbol]	
[Symbol]	EXISTING HYDRANT & VALVE	[Symbol]	

BENCHMARK NOTE
 ELEVATIONS SHOWN ON THIS PLAN ARE GEODETIC AND ARE REFERRED TO CITY OF MISSISSAUGA BENCHMARK NO.688, HAVING AN ELEVATION OF 143.902 METERS
 TOPOGRAPHIC SURVEY PREPARED BY LLOYD & PURCELL LTD. ONTARIO LAND SURVEYORS ON OCT.23, 2023.

<input checked="" type="checkbox"/> FIRST SUBMISSION	<input type="checkbox"/> SECOND DATE	<input type="checkbox"/> THIRD DATE	<input type="checkbox"/> FINAL DATE
DATE: NOV. 13, 2023			



URBANTECH[®] Consulting
 A Division of Leighton Zec West Ltd.
 2030 Bristol Circle, Suite 105
 Oakville, ON, L6H 0H2
 TEL 905.829.8818 • urbantech.com

1315 SILVER SPEAR

Region of Peel
 working with you

MISSISSAUGA

GRADING PLAN

REGION FILE No. XXX	CITY FILE No. XXX
SCALE: 1:300	AREA PROJECT No. 23-314
DRAWN BY: X.S.	CHECKED BY: R.M./R.B.T.M
DATE: SEPTEMBER 2023	SHEET OF C-
PLAN No. 201	

PLOT DATE: November 13, 2023 2:27:30 PM