


TOTAL PROPOSED GREEN ROOF AREA: 829.5m²
 TOTAL PROPOSED AMENITY AREA: 300m²

1 Green Roof and Amenity Plan


1:150

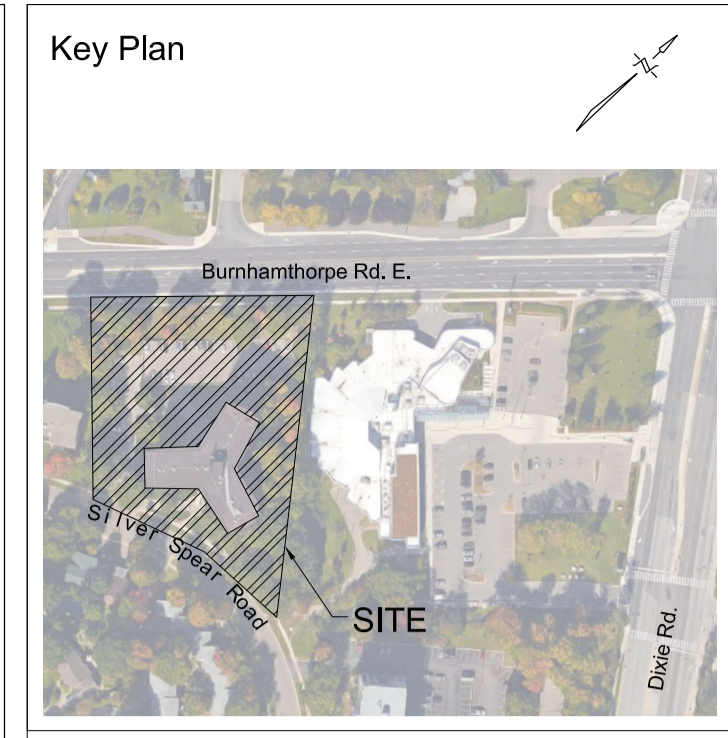

Key Plan


Legend

No	Date	Revisions	By
2.0	11.09.23	REISSUED FOR RE-ZONING APPLICATION	GM
1.0	10.12.18	ISSUED FOR RE-ZONING APPLICATION	CKA

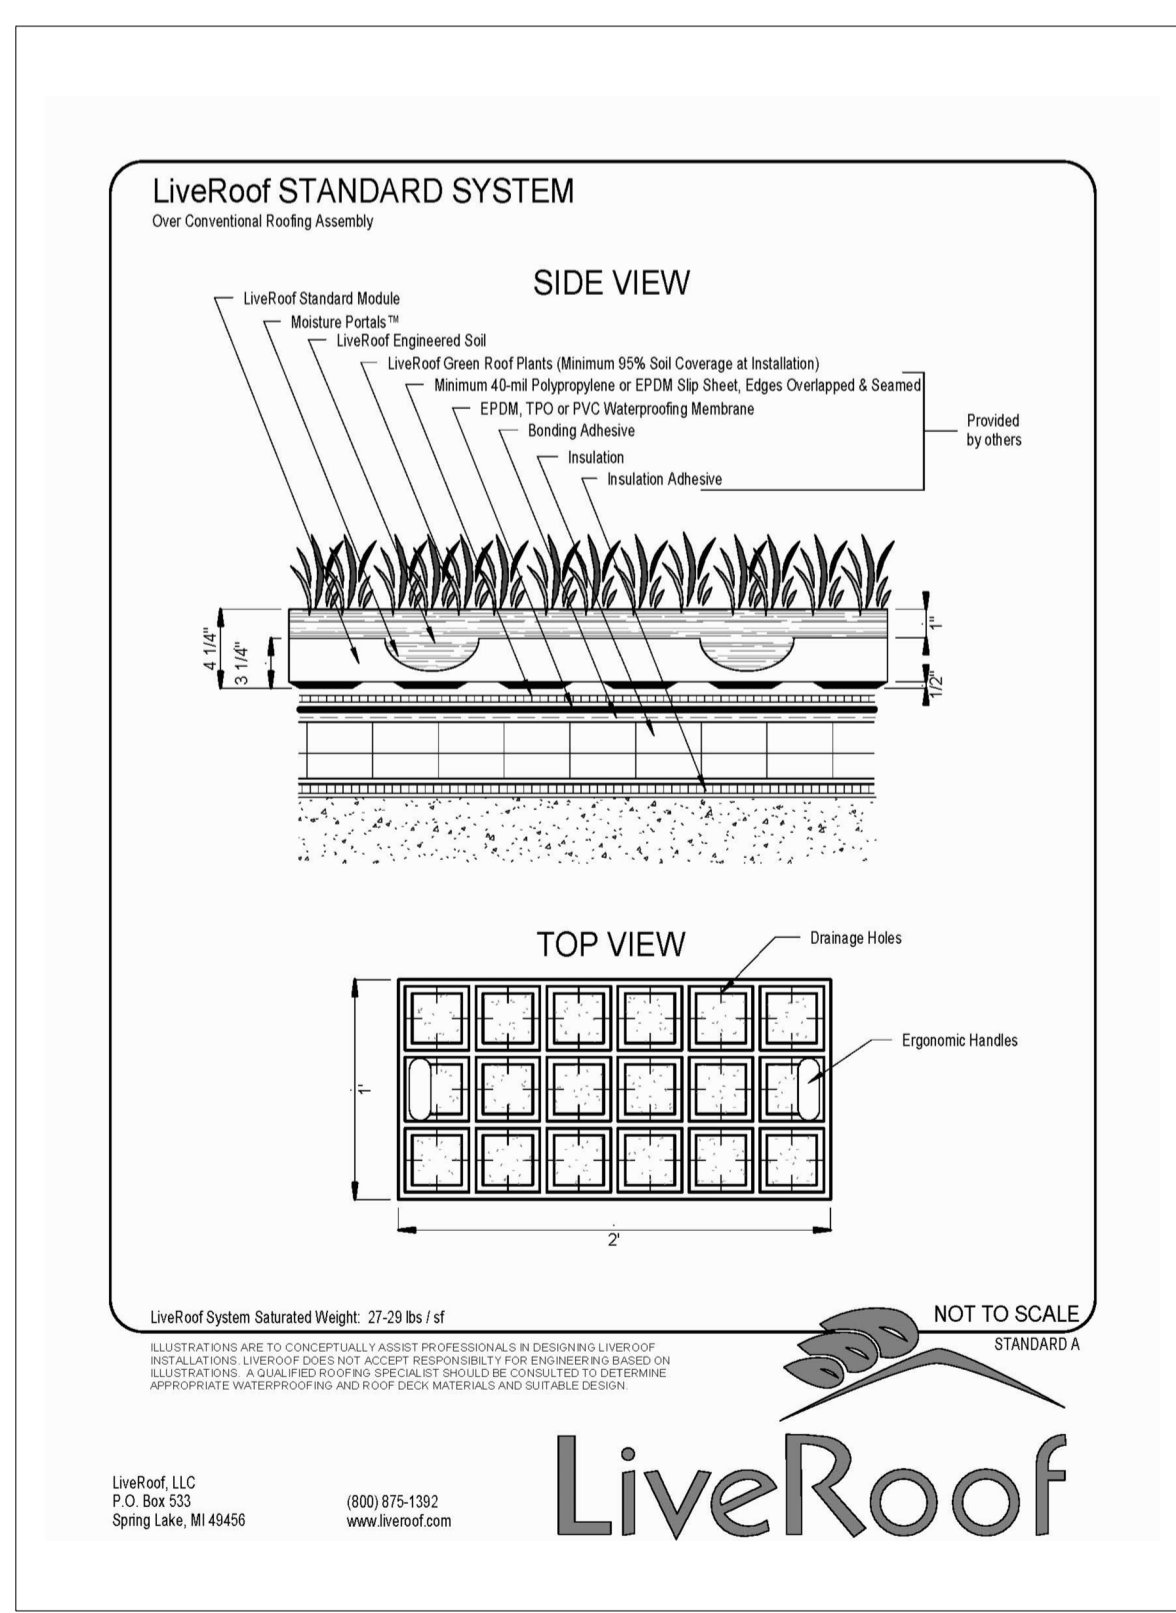


2 Standard Depth Green Roof Planting System - Typical As Manufactured by: Live Roof (or Approved Equal)

N.T.S.

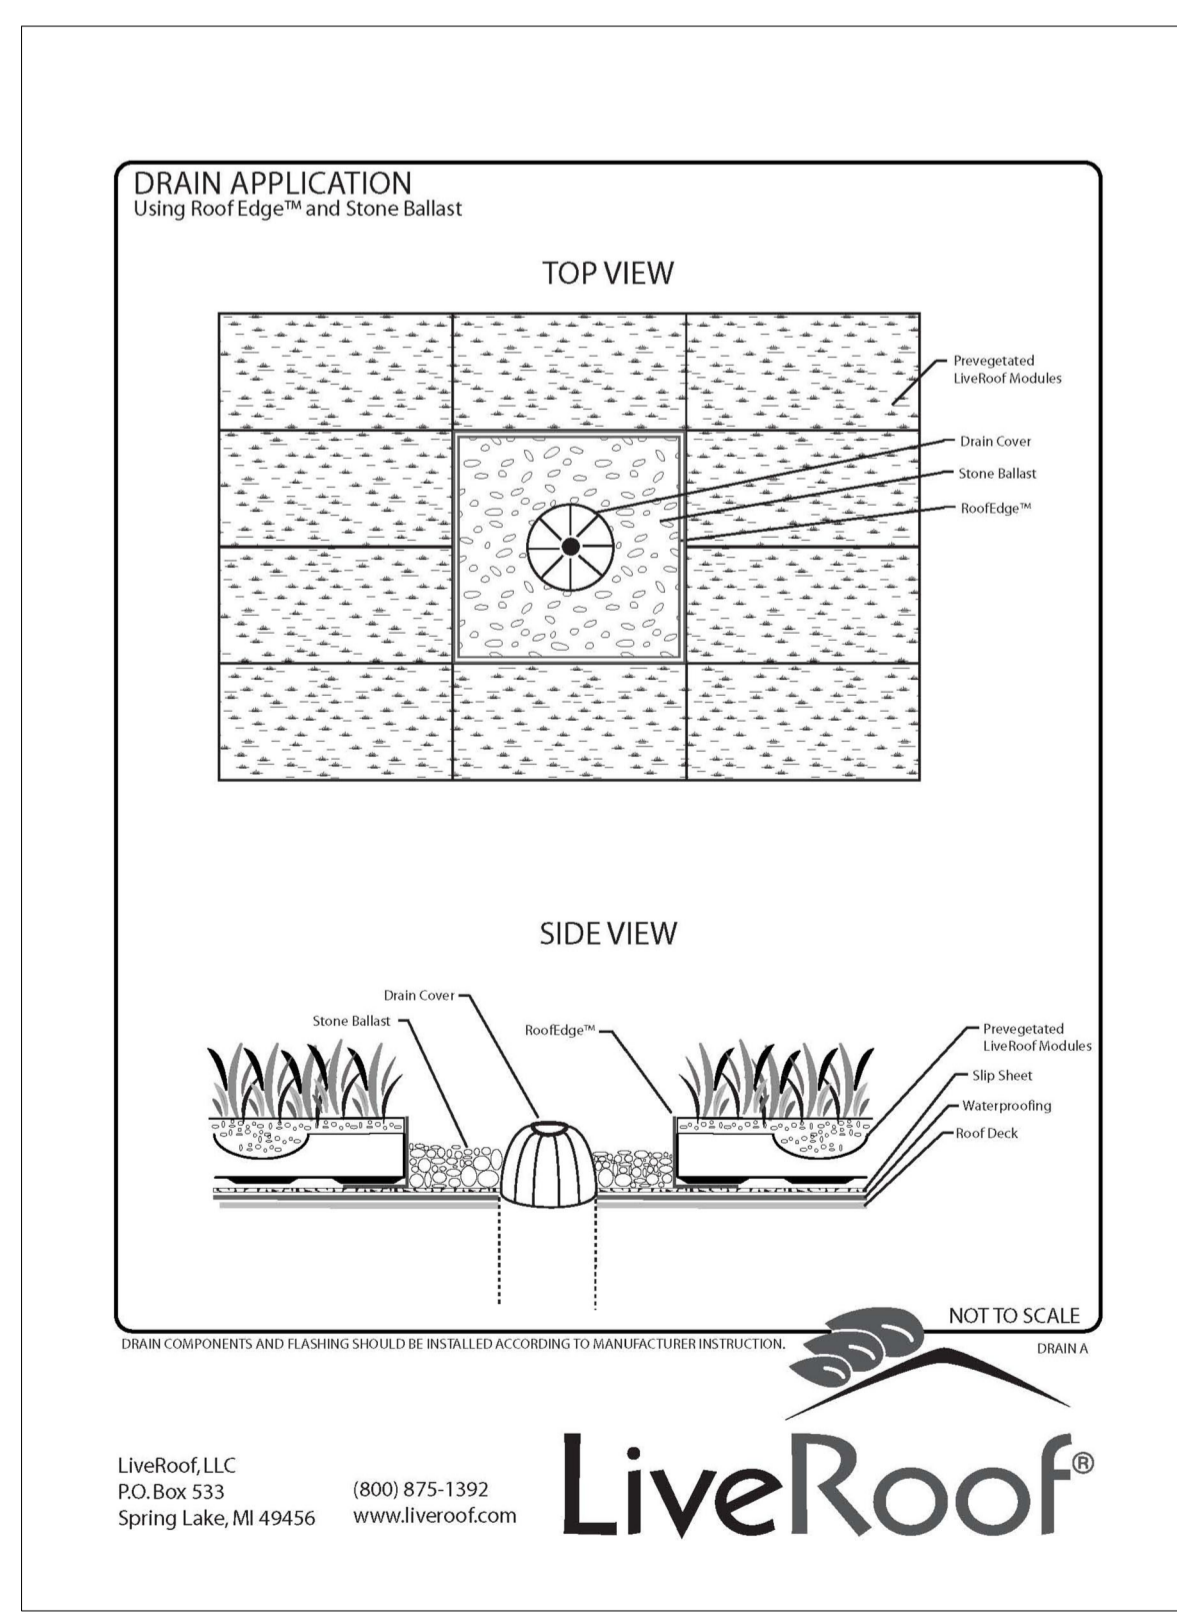

3 Green Roof Area Drain Detail for Live Roof System As Recommended by: Live Roof (or Approved Equal)

N.T.S.

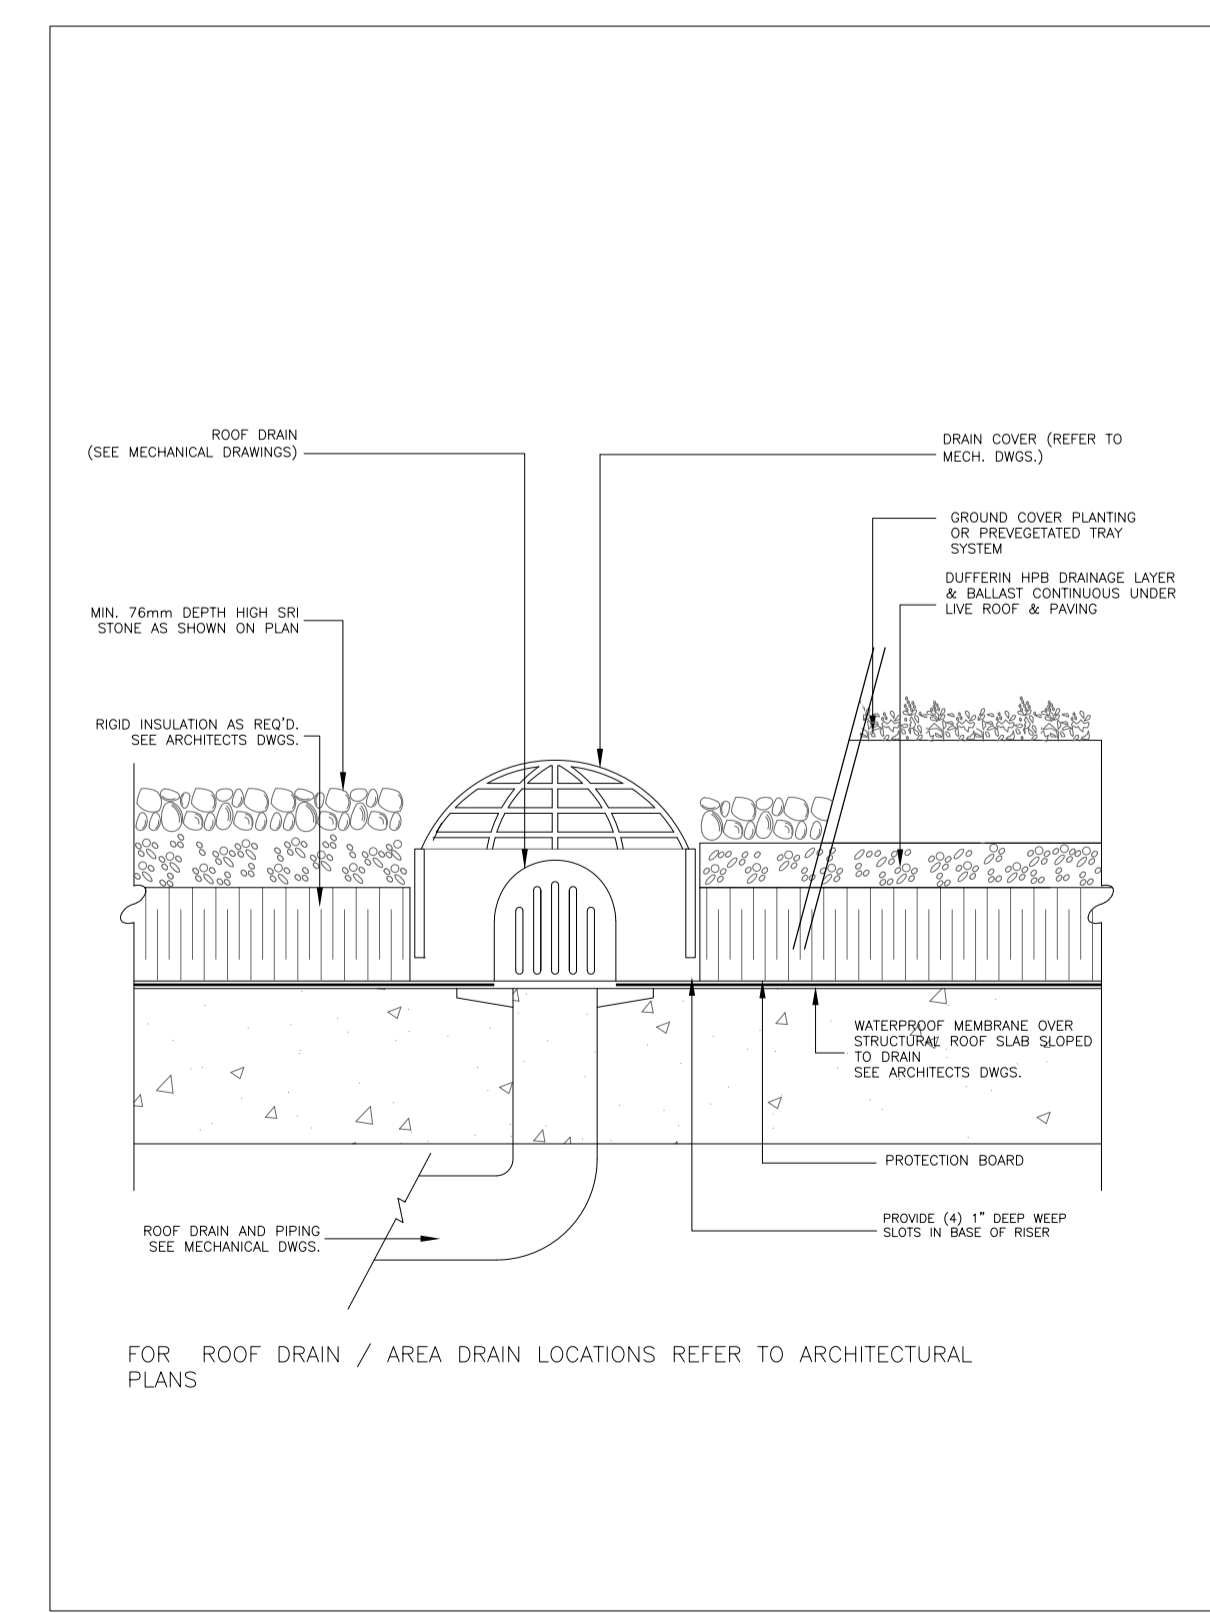

4 Green Roof Area Drain Detail


N.T.S.

GENERAL PLANTING NOTES:

SEDUM MIX A - TOUGH EXTREME MIX (BASE PLANTS) AS SUPPLIED BY LIVE ROOF	
SEDUM ALBUM 'CORAL CARPET'	16.70%
SEDUM MIDDENDORFFIANUM VAR. 'STRIATUM'	16.70%
SEDUM SPURIMUM 'ALBUM SUPERBUM'	16.70%
SEDUM SPURIMUM 'ROSEUM'	16.70%
SEDUM TAKESIMENSE 'GOLD CARPET'	16.60%
SEDUM TENELUM	16.60%
SEDUM MIX B - GIANTS MIX (BASE PLANTS) AS SUPPLIED BY LIVE ROOF	
SEDUM AIZOOM 'EUPHORBIOIDES'	20.00%
SEDUM HYBRIDUM 'IMMERGRÜNCHEN'	20.00%
SEDUM SPURIMUM 'GREEN MANTLE'	20.00%
SEDUM SPURIMUM 'PINK JEWEL'	20.00%
SEDUM TAKESIMENSE	20.00%
SEDUM MIX C - GIANTS MIX (BASE PLANTS & ACCENT PLANTS) AS SUPPLIED BY LIVE ROOF	
BASE PLANTS:	
SEDUM AIZOOM 'EUPHORBIOIDES'	14.00%
SEDUM HYBRIDUM 'IMMERGRÜNCHEN'	14.00%
SEDUM SPURIMUM 'GREEN MANTLE'	14.00%
SEDUM SPURIMUM 'PINK JEWEL'	14.00%
SEDUM TAKESIMENSE	14.00%
ACCENT PLANTS:	
ALLIUM SCHOENOPRASMUM VAR. SIBIRICUM 'PINK GIANT'	10.00%
SEDUM KAMTSCHATICUM 'TAKAHIRA DAKE'	10.00%
SEDUM SPURIMUM 'CARL'	10.00%

No	Date	Revisions	By
2.0	11.09.23	REISSUED FOR RE-ZONING APPLICATION	GM
1.0	10.12.18	ISSUED FOR RE-ZONING APPLICATION	CKA

This drawing is an instrument of service, as provided by, and is the property of the design firm. The design firm shall retain all rights, titles and interests in the design and drawings. No part of this drawing shall be reproduced, stored in a retrieval system, or transmitted in any form or by any means, electronic, mechanical, photocopying, recording, or by any information storage and retrieval system, without the prior written consent of the design firm.

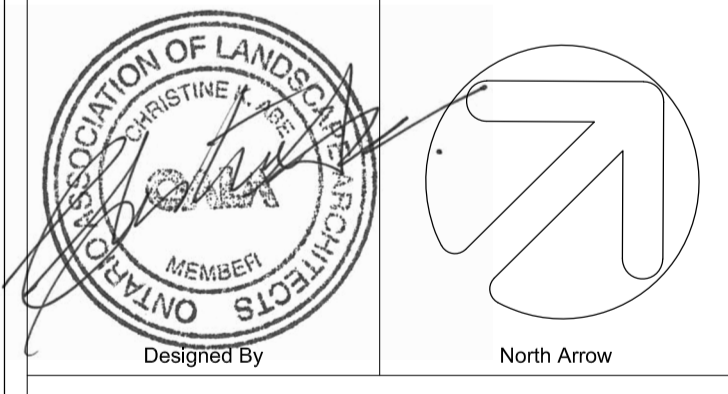

the mbtw group
 255 Wiskind Ave., Unit 14 | Toronto, Ontario, Canada M4M 1S8
 T: (416) 448-7767 | F: (416) 448-1803 | www.mbtw.com

Project Name:
1315 Silver Spear Road
 Starlight Investments
 City of Mississauga

Sheet Title:
Green Roof and Amenity Plan

Designed: GM	Drawn: DI	Scale: As Noted	Drawing No.:
Date of Drawing: October 2018	Job No.:	SIS001	L-1b