
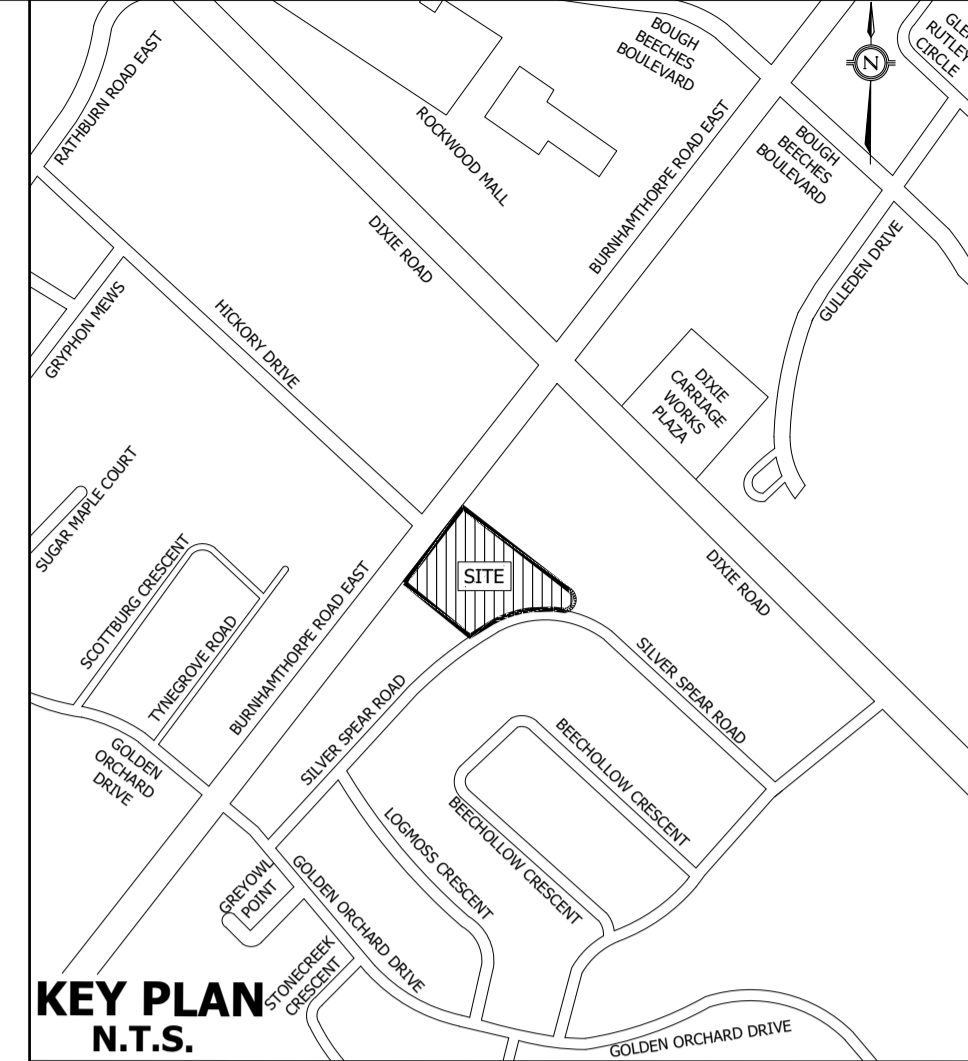


# BURNHAMTHORPE ROAD EAST

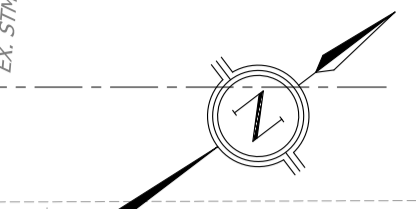

### LEGEND

- STORM SEWER AND MANHOLE
  - EXISTING STORM SEWER AND MANHOLE
  - PROPOSED CATCH BASIN
  - EXISTING SINGLE CATCH BASIN
  - PROPOSED TACTILE STRIP
  - PROPOSED PARKING SPACE
  - PROPOSED BIKE RACK
  - BUILDING ENTRANCE
  - PROPOSED VENT SHAFT
  - SIDEWALK / WALKWAY
  - PROPOSED CURB CUT
  - PROPOSED WOOD FENCE
  - DRAINAGE AREA BOUNDARY
  - EXTERNAL DRAINAGE AREA BOUNDARY
  - LIMIT OF UNDERGROUND LEVELS
  - LIMIT OF BUILDING GROUND FLOOR
  - LIMIT OF PROPERTY
- 0.30** PROPOSED DRAINAGE AREA (ha) FOR MINOR SYSTEM (5 YEAR) FLOW  
**0.90** PROPOSED RUNOFF COEFFICIENT  
**143.00** EXISTING CONTOUR AND ELEVATION  
 PROPOSED OVERLAND FLOW DIRECTION  
 EXISTING OVERLAND FLOW DIRECTION

### BENCHMARK NOTE

ELEVATIONS SHOWN ON THIS PLAN ARE GEODETIC AND ARE REFERRED TO CITY OF MISSISSAUGA BENCHMARK No.688, HAVING AN ELEVATION OF 143.902 METERS  
 TOPOGRAPHIC SURVEY PREPARED BY LLOYD & PURCELL LTD. ONTARIO LAND SURVEYORS ON OCT.23, 2023.

<input checked="" type="checkbox"/> FIRST SUBMISSION	<input type="checkbox"/> SECOND DATE	<input type="checkbox"/> THIRD DATE	<input type="checkbox"/> FINAL DATE
DATE: NOV. 13, 2023			



**URBANTECH<sup>®</sup> Consulting**  
 A Division of Leighton Zec West Ltd.  
 2030 Bristol Circle, Suite 105  
 Oakville, ON, L6H 0H2  
 TEL 905.829.8818 • urbantech.com

**1315 SILVER SPEAR**



## STORM DRAINAGE PLAN

REGION FILE No. XXX	CITY FILE No. XXX
SCALE: 1:500	AREA PROJECT No. 23-314
DRAWN BY: X.S.	CHECKED BY: R.M./R.B.T.M. PLAN No. <b>301</b>
DATE: SEPTEMBER 2023	SHEET OF C-

File: P:\PROJECTS\23-314\1315 SILVER SPEAR, MISSISSAUGA (STABILITY)\DRAWINGS\300 - DRAINAGE\301 - STORM DRAINAGE PLAN.DWG

PLOT DATE: November 13, 2023 2:27:46 PM