


**ISSUES**

No.	DESCRIPTION	DATE
1	ISSUED FOR RE-ZONING	2020/03/13
2	RE-ISSUED FOR OPA & ZBA	2022/11/16
3	RE-ISSUED FOR OPA & ZBA	2024/06/26

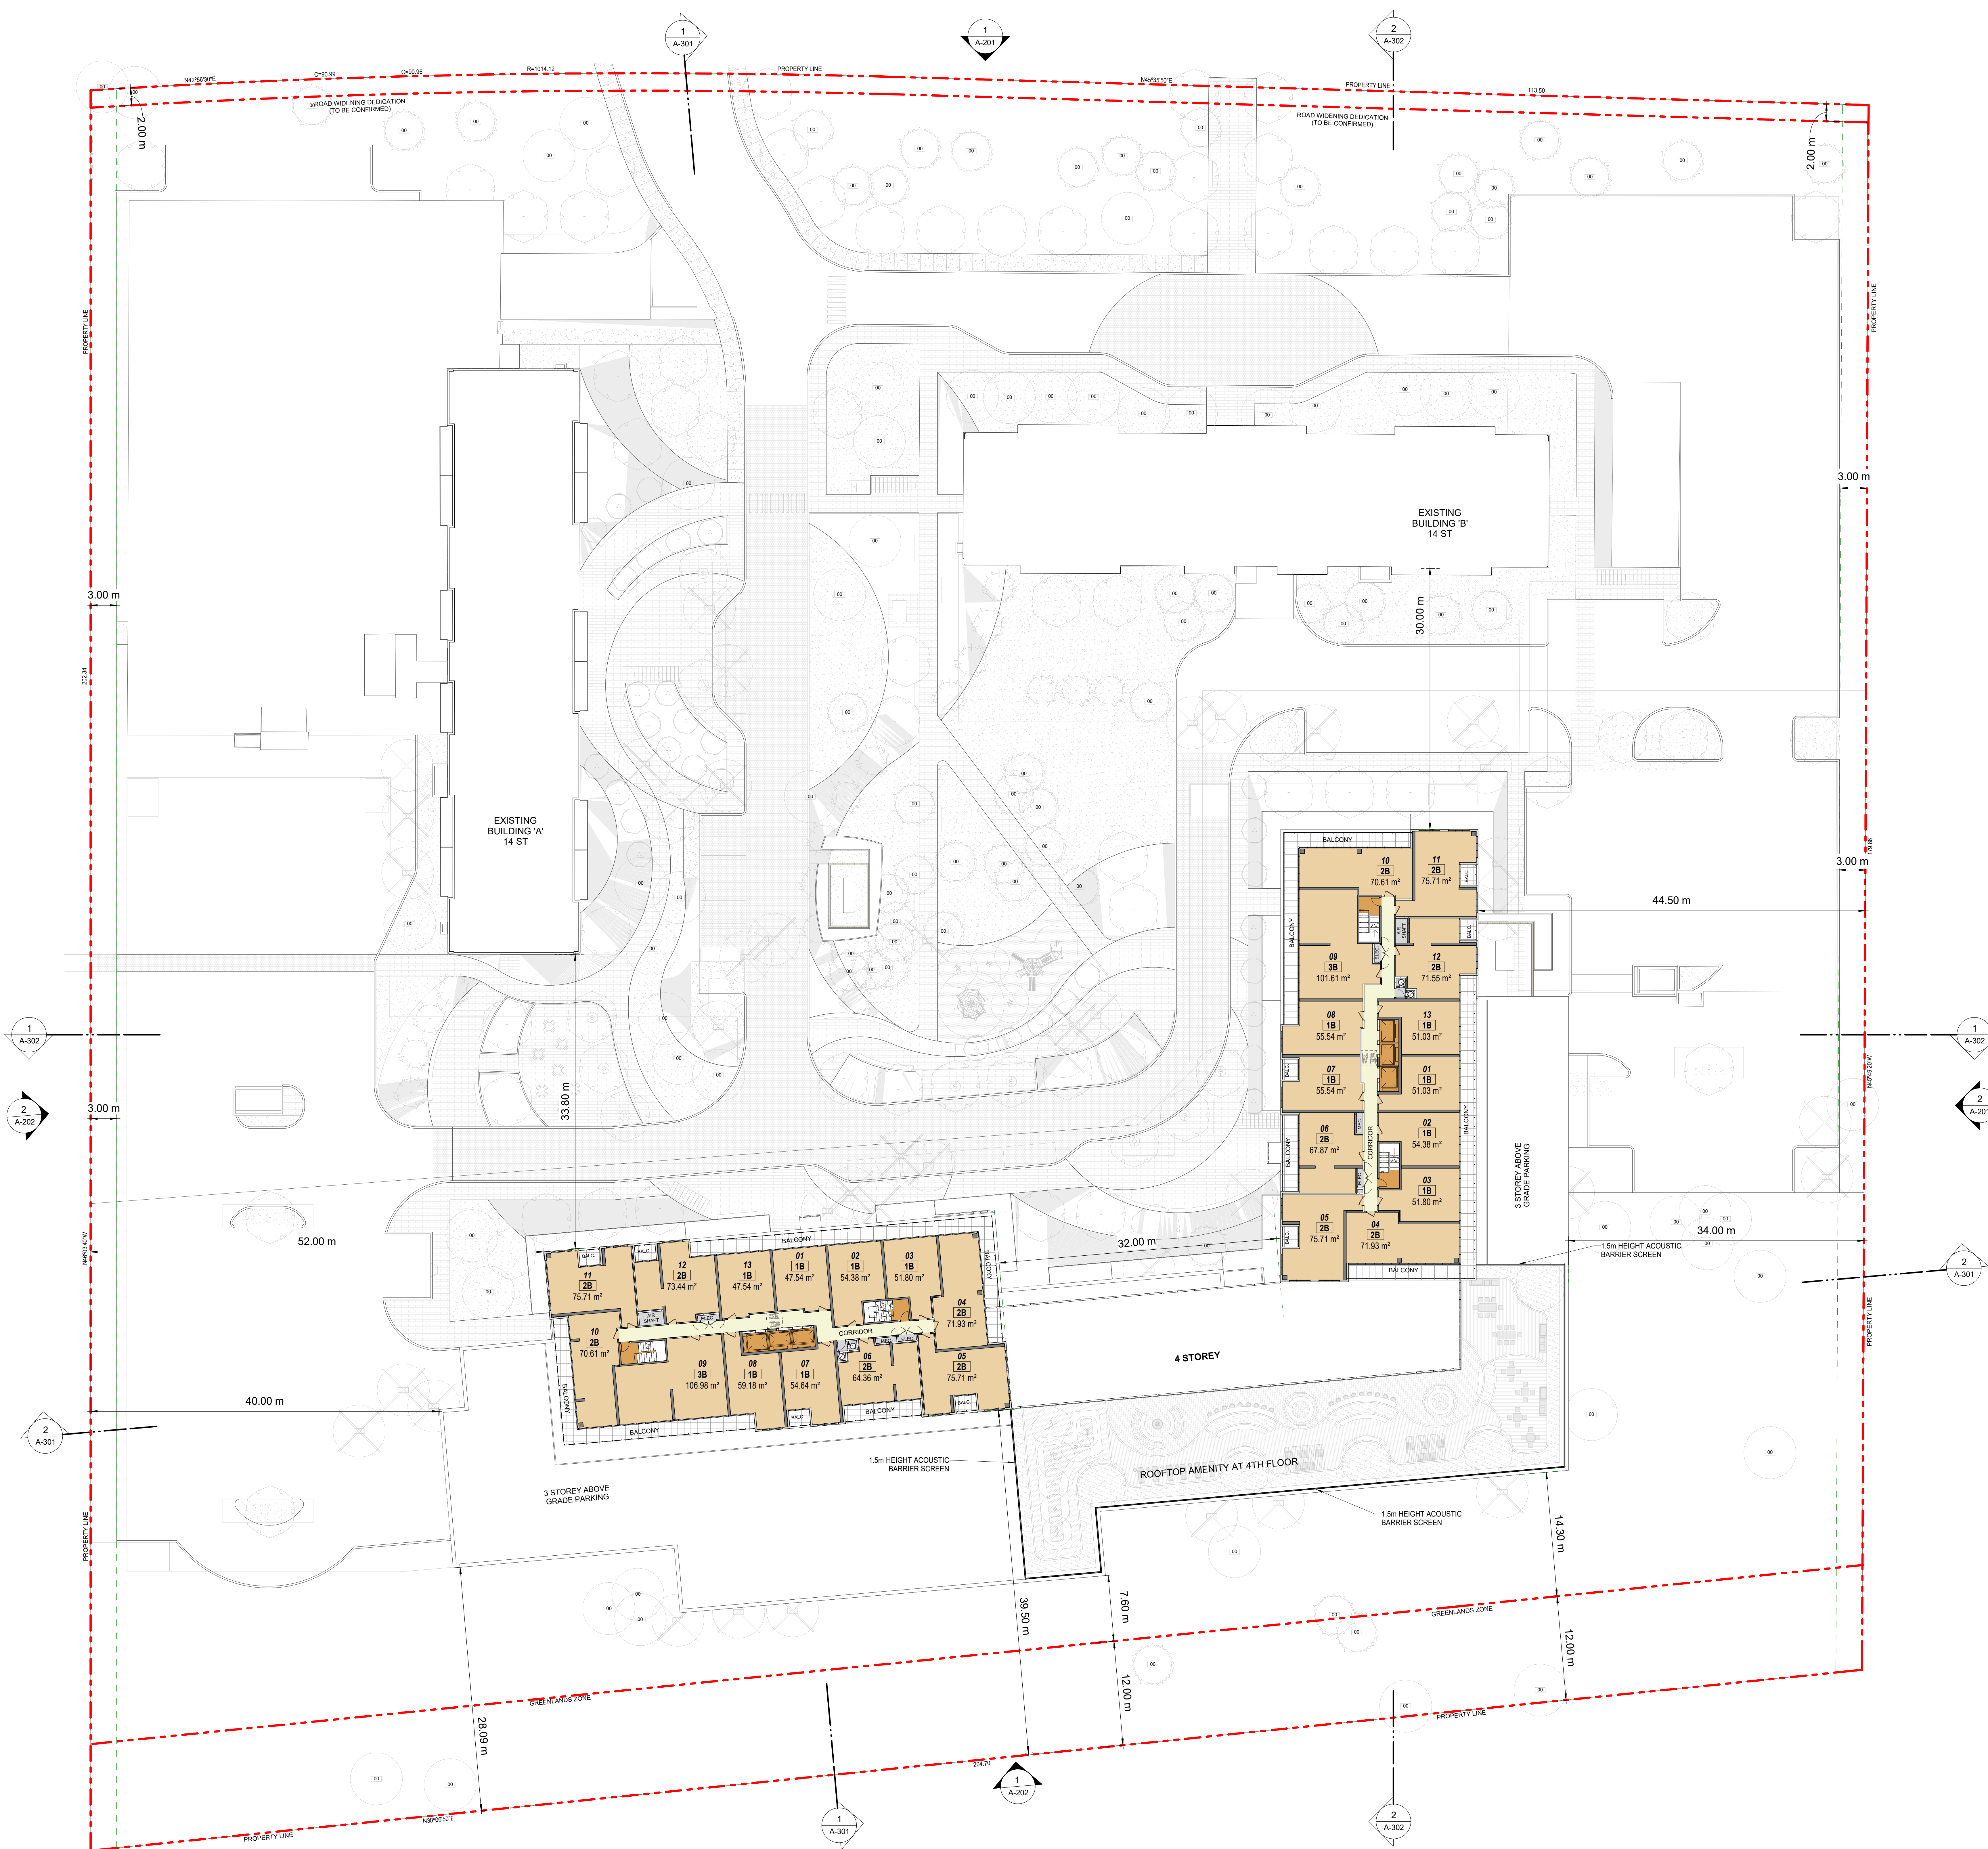

**LEVEL 5 TO 18 - UNIT MIX**

Building	Unit Type	Count
Building C	1B	6
	2B	6
	3B	1
		<b>13</b>
Building D	1B	6
	2B	6
	3B	1
		<b>13</b>
<b>UNIT TOTAL COUNT</b>		<b>26</b>

APPROVAL STAMP



PROJECT: **BLOOR**  
 1840-1850 Bloor St.  
 CITY OF MISSISSAUGA, ON

LEGAL DESCRIPTION: **LOT 1**  
 REGISTERED PLAN 775

PROJECT NO: **120303**  
 OPA / ZBA No: **OZ 20-003 W3**

SHEET TITLE: **LEVEL 5-18 FLOOR PLAN**

SHEET NUMBER: **A-107** ISSUE: **3**