




1 BLDG A WEST ELEVATION
SPA310 1:200



2 BLDG A SOUTH ELEVATION
SPA310 1:200

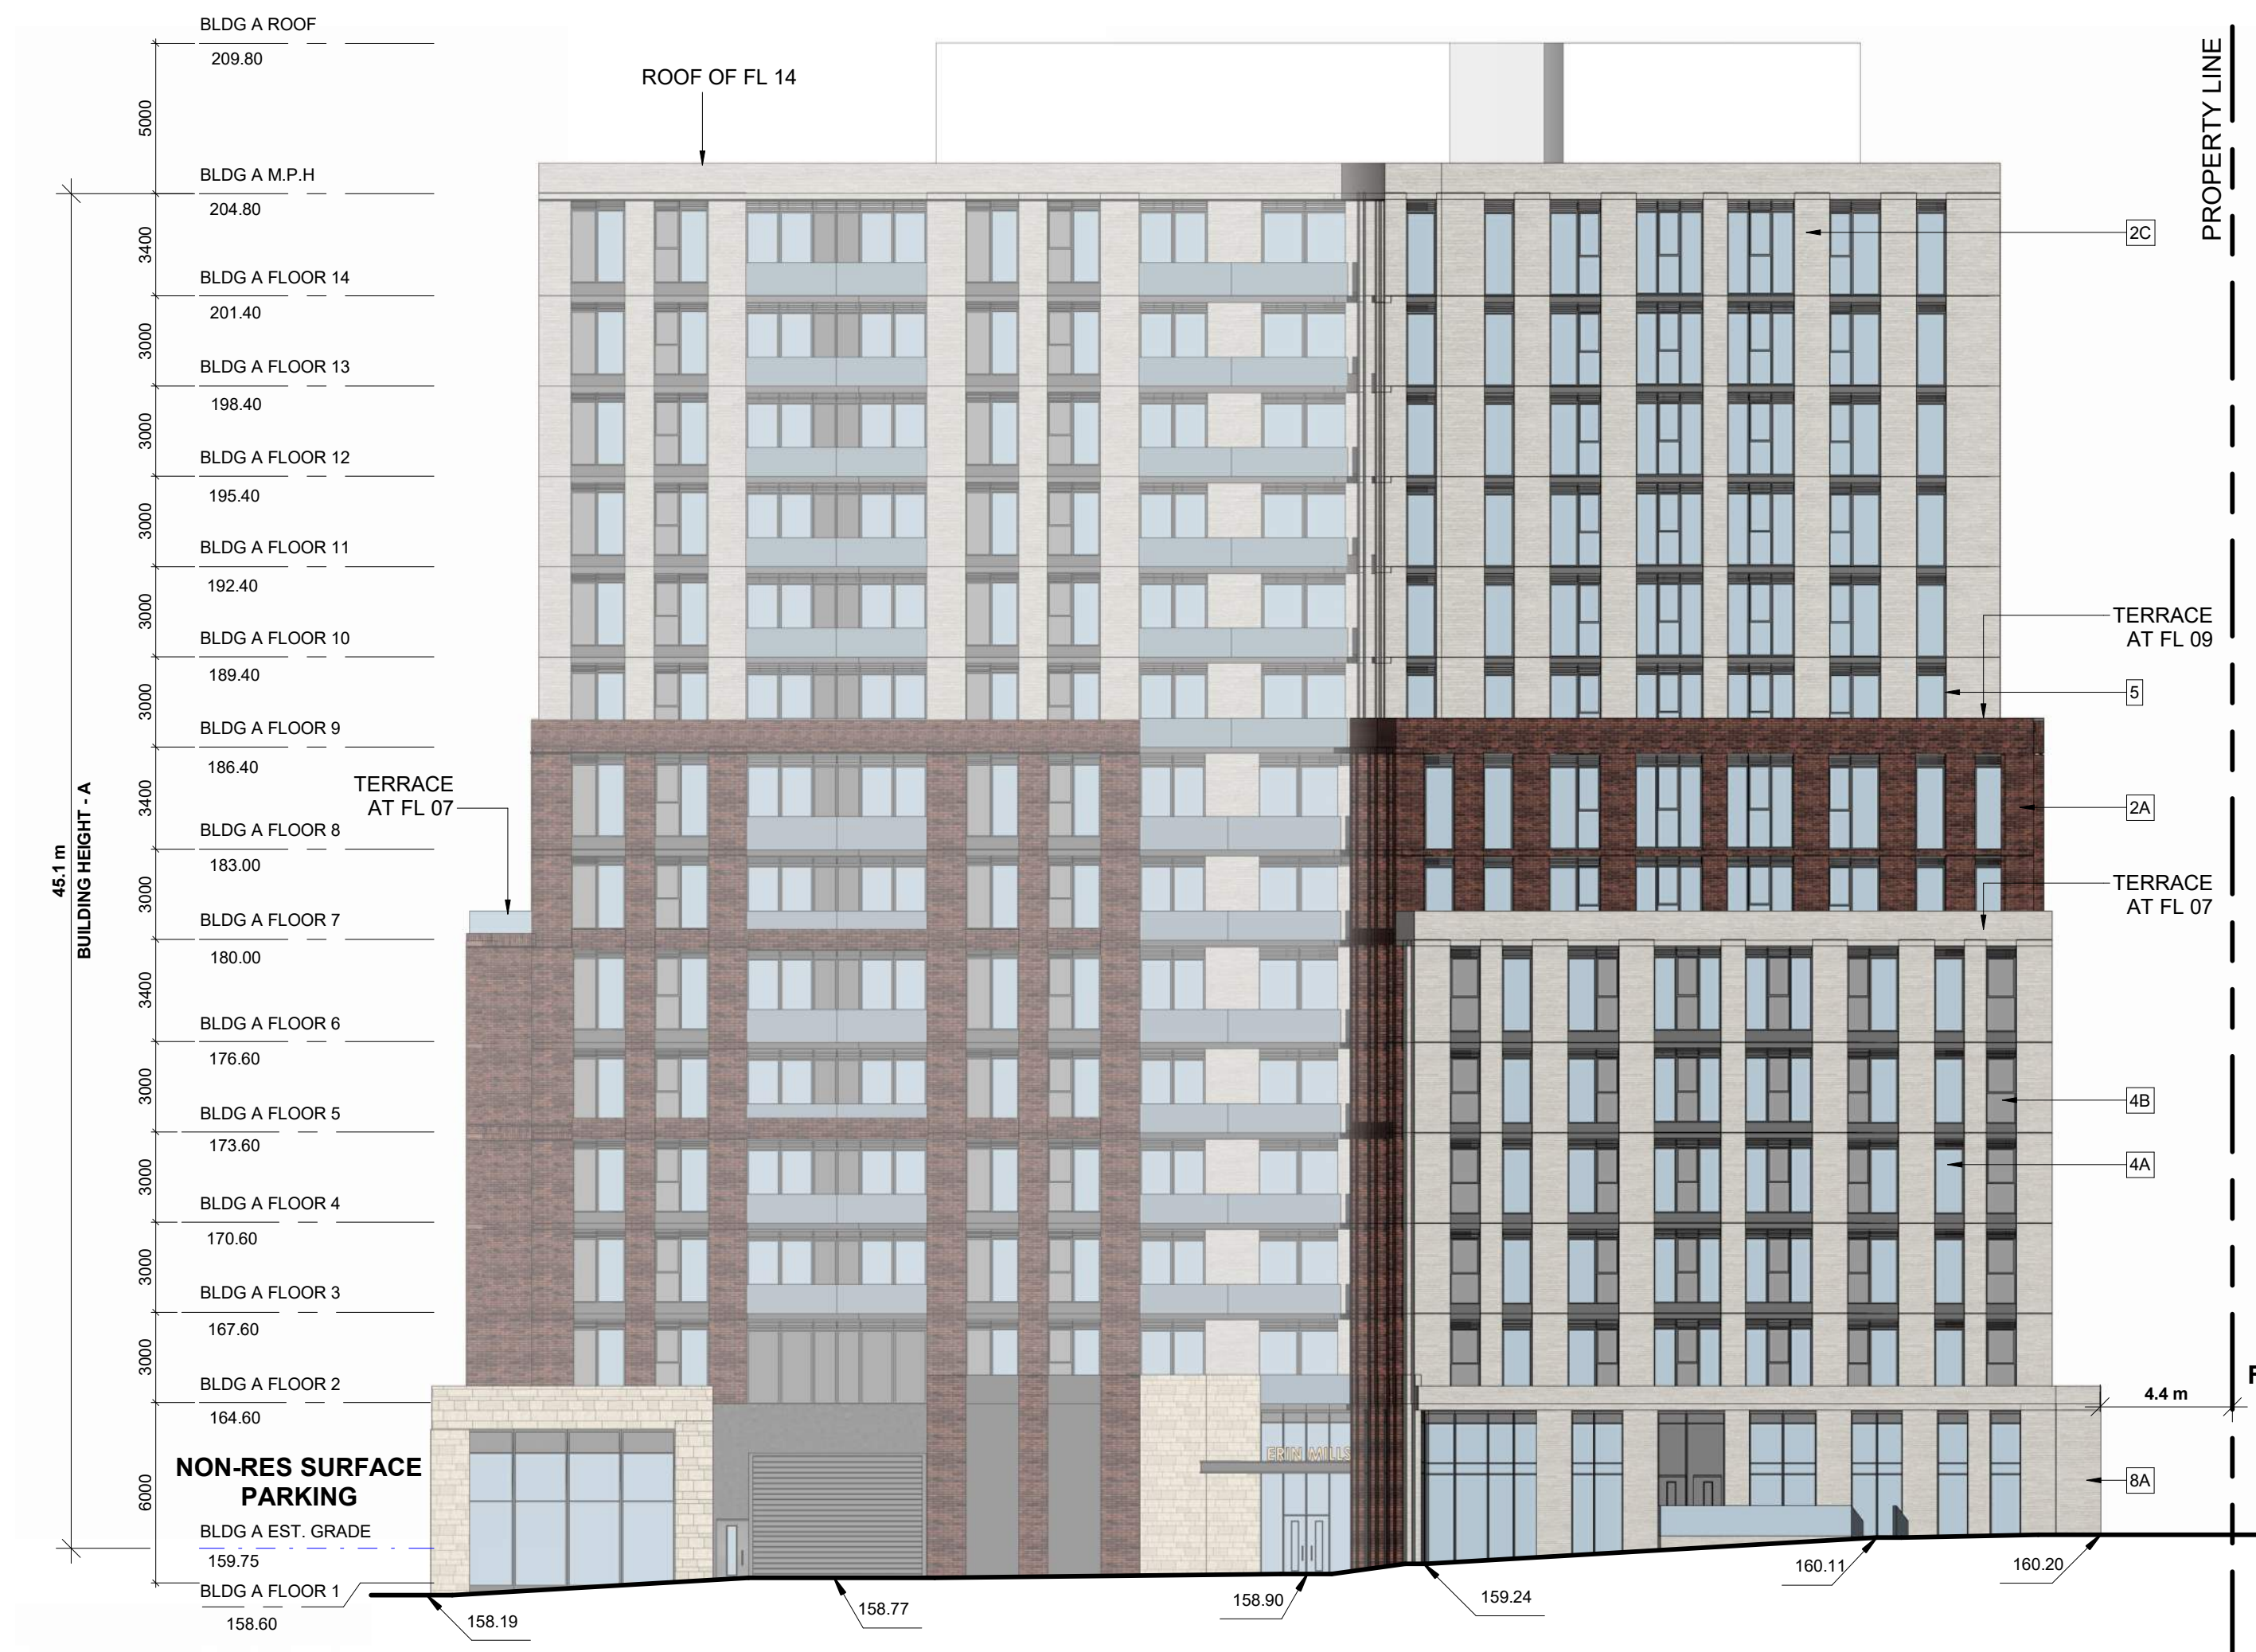

3 BLDG A EAST ELEVATION
SPA310 1:200



4 BLDG A NORTH ELEVATION
SPA310 1:200

TURNER FLEISCHER

67 Lesmill Road
Toronto, ON M5B 2T8
T: 416 425 2222
turnerfleischer.com

This drawing, as an instrument of service, is provided by and is the property of Turner Fleischer. The contractor must verify and accept responsibility for all dimensions and conditions on site and must notify Turner Fleischer of any variations from the supplied information. This drawing is not to be loaned, copied, reproduced, or otherwise used for any purpose other than the project and site for which it was prepared. The architect is not responsible for the accuracy of survey, structural, mechanical, electrical, etc. information shown on this drawing. Rely on the appropriate consultant's drawings before proceeding with the work. Construction must conform to all applicable codes and requirements of authorities having jurisdiction. The contractor working from drawings not specifically marked 'For Construction' must assume full responsibility and bear costs for any corrections or damages resulting from its work.

EXTERIOR FINISH LEGEND	
1	STONE - LIGHT GREY
2A	BRICK - DARK RED
2B	BRICK - DARK GREY
2C	BRICK - LIGHT BEIGE
2D	BRICK - BLACK
2E	BRICK - GREY
3	PRECAST CONCRETE - WHITE
4A	CLEAR GLAZING
4B	SPANDREL GLASS - GREY
5	ALUMINUM MULLIONS - BLACK
6A	METAL PANEL - DARK GREY
6B	METAL PANEL - LIGHT BEIGE
6C	METAL PANEL - RED
7	STUCCO - LIGHT GREY
7A	STUCCO - DARK GREY
8A	STONE - WARM WHITE
9	GLASS GUARD - CLEAR

2 2024-09-19 PARTIAL REZONING SUBMISSION MRM

1 2023-08-22 OFFICIAL PLAN AND REZONING SUBMISSION AYU

#	DATE	DESCRIPTION	BY
1	2023-08-22	OFFICIAL PLAN AND REZONING SUBMISSION	AYU

QUEENSCORP®

PROJECT
4099 Erin Mills Parkway, Mississauga, ON

DRAWING
BUILDING ELEVATIONS 'A'

PROJECT NO. 19.001	
PROJECT DATE 2024-09-19	
DRAWN BY OKL	
CHECKED BY AYU	
SCALE As indicated	

DRAWING NO. SPA310	REV. 2
-----------------------	-----------