


This drawing, as an instrument of service, is provided by and is the property of Turner Fleischer. The contractor must verify and accept responsibility for all dimensions and conditions on site and must notify Turner Fleischer of any variations from the supplied information. This drawing is not to be used for any other project. The architect is not responsible for the accuracy of survey, structural, mechanical, electrical, etc. information shown on this drawing. Refer to the appropriate consultant's drawings before proceeding with the work. Construction must conform to all applicable codes and requirements of all applicable governing jurisdictions. The contractor working from drawings not specifically marked for construction must assume full responsibility and bear costs for any corrections or damages resulting from his work.

EXTERIOR FINISH LEGEND


1	STONE - LIGHT GREY
2A	BRICK - DARK RED
2B	BRICK - DARK GREY
2C	BRICK - LIGHT BEIGE
2D	BRICK - BLACK
2E	BRICK - GREY
3	PRECAST CONCRETE - WHITE
4A	CLEAR GLAZING
4B	SPANDREL GLASS - GREY
5	ALUMINUM MULLIONS - BLACK
6A	METAL PANEL - DARK GREY
6B	METAL PANEL - LIGHT BEIGE
6C	METAL PANEL - RED
7	STUCCO - LIGHT GREY
7A	STUCCO - DARK GREY
8A	STONE - WARM WHITE
9	GLASS GUARD - CLEAR




1 BLDG C WEST ELEVATION
SPA313 1:200

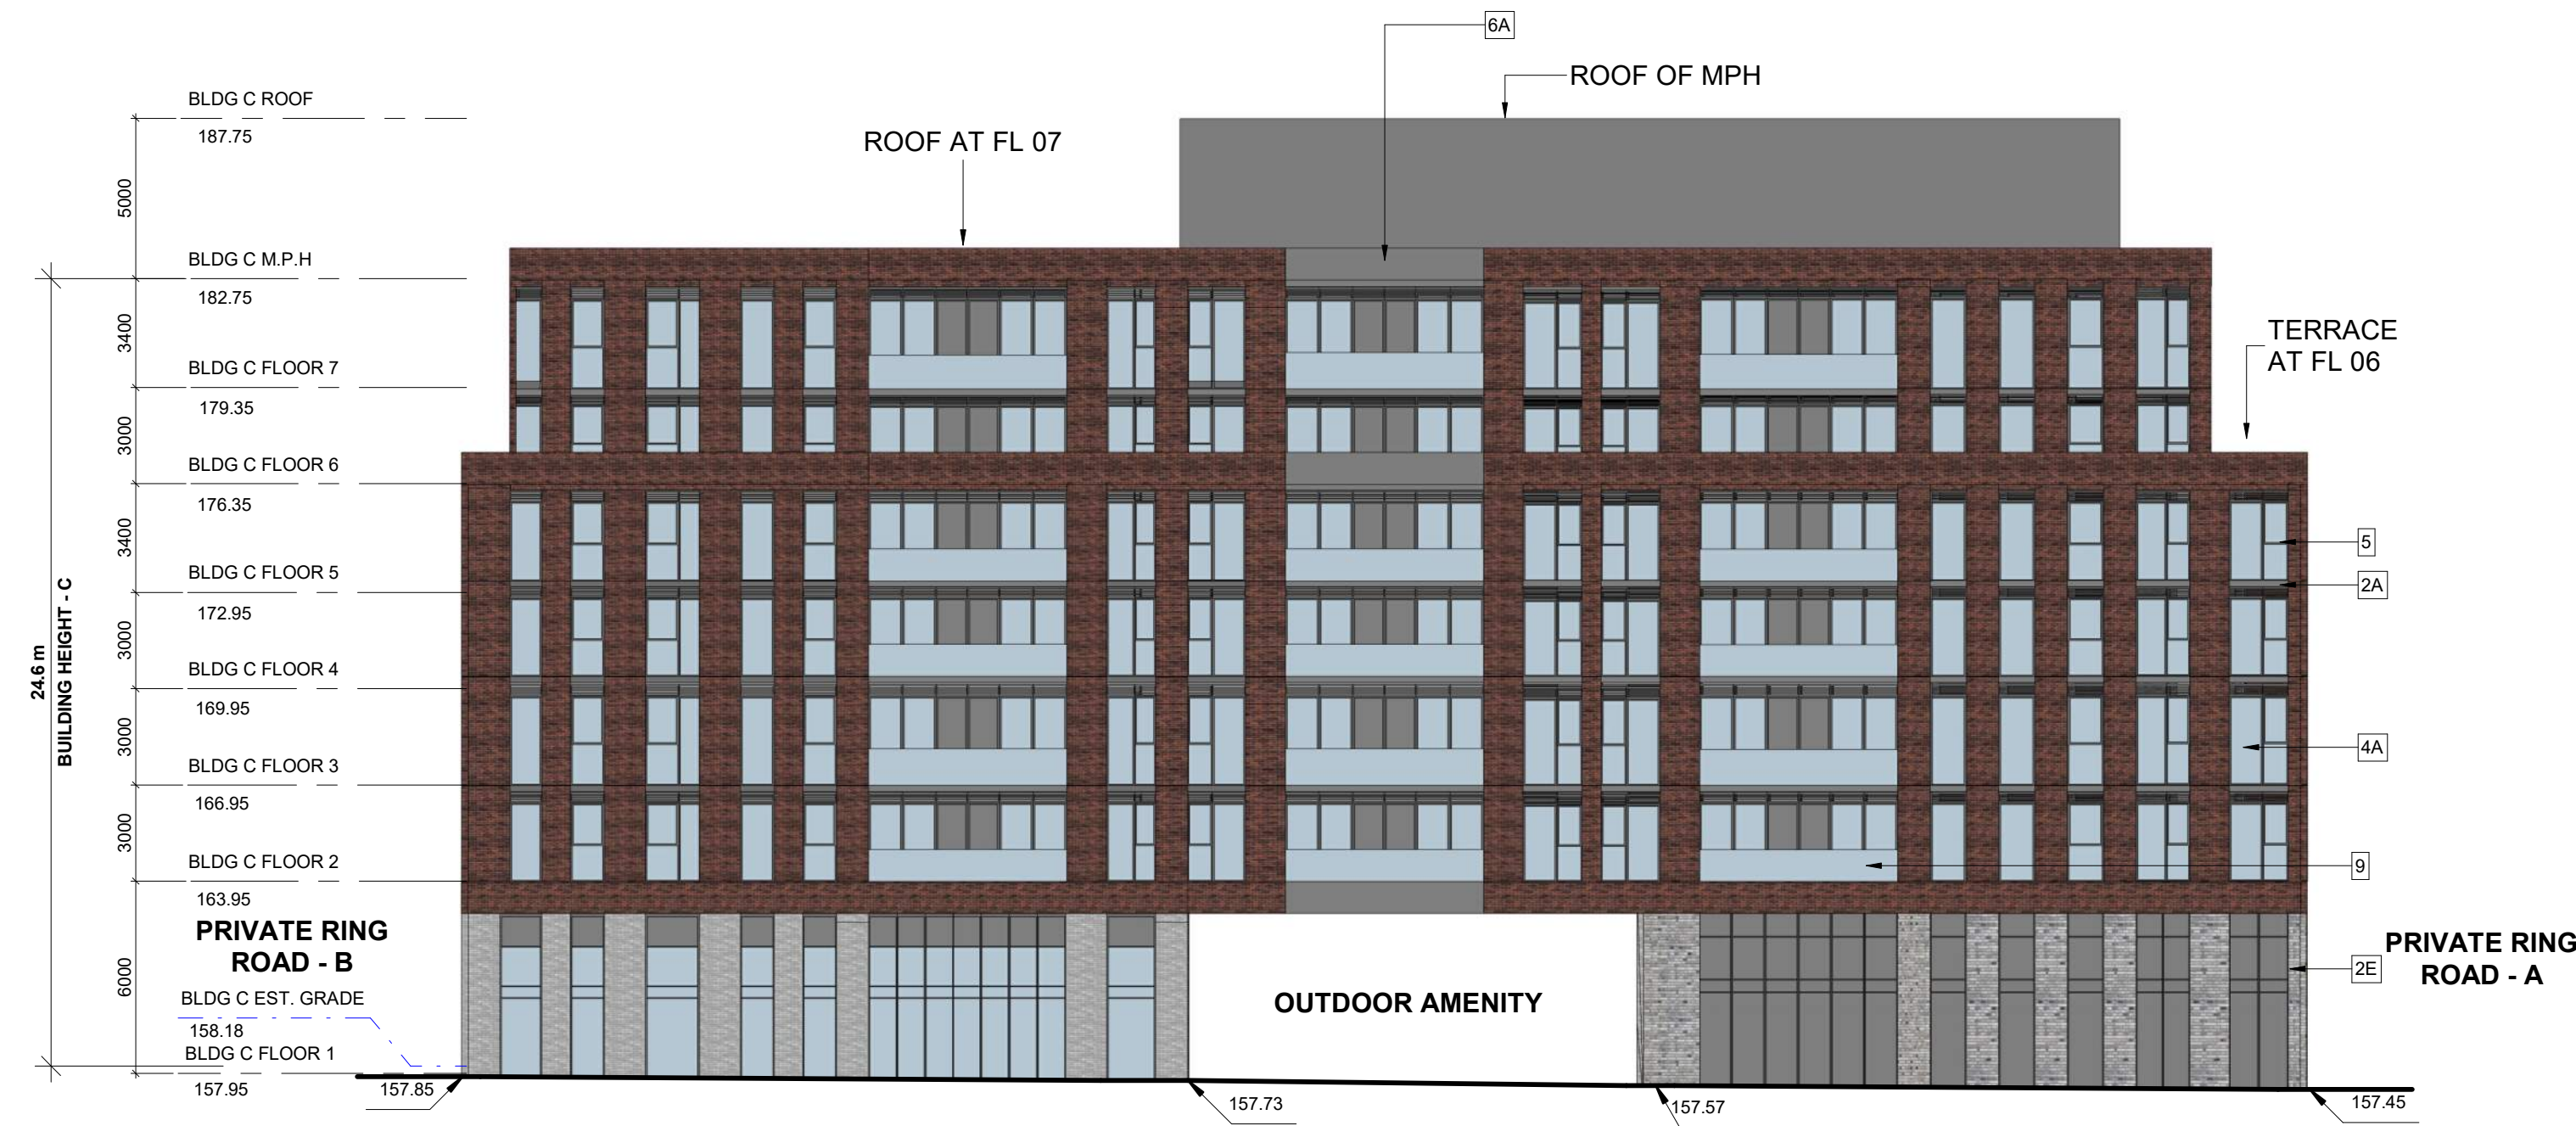

2 BLDG C SOUTH ELEVATION
SPA313 1:200

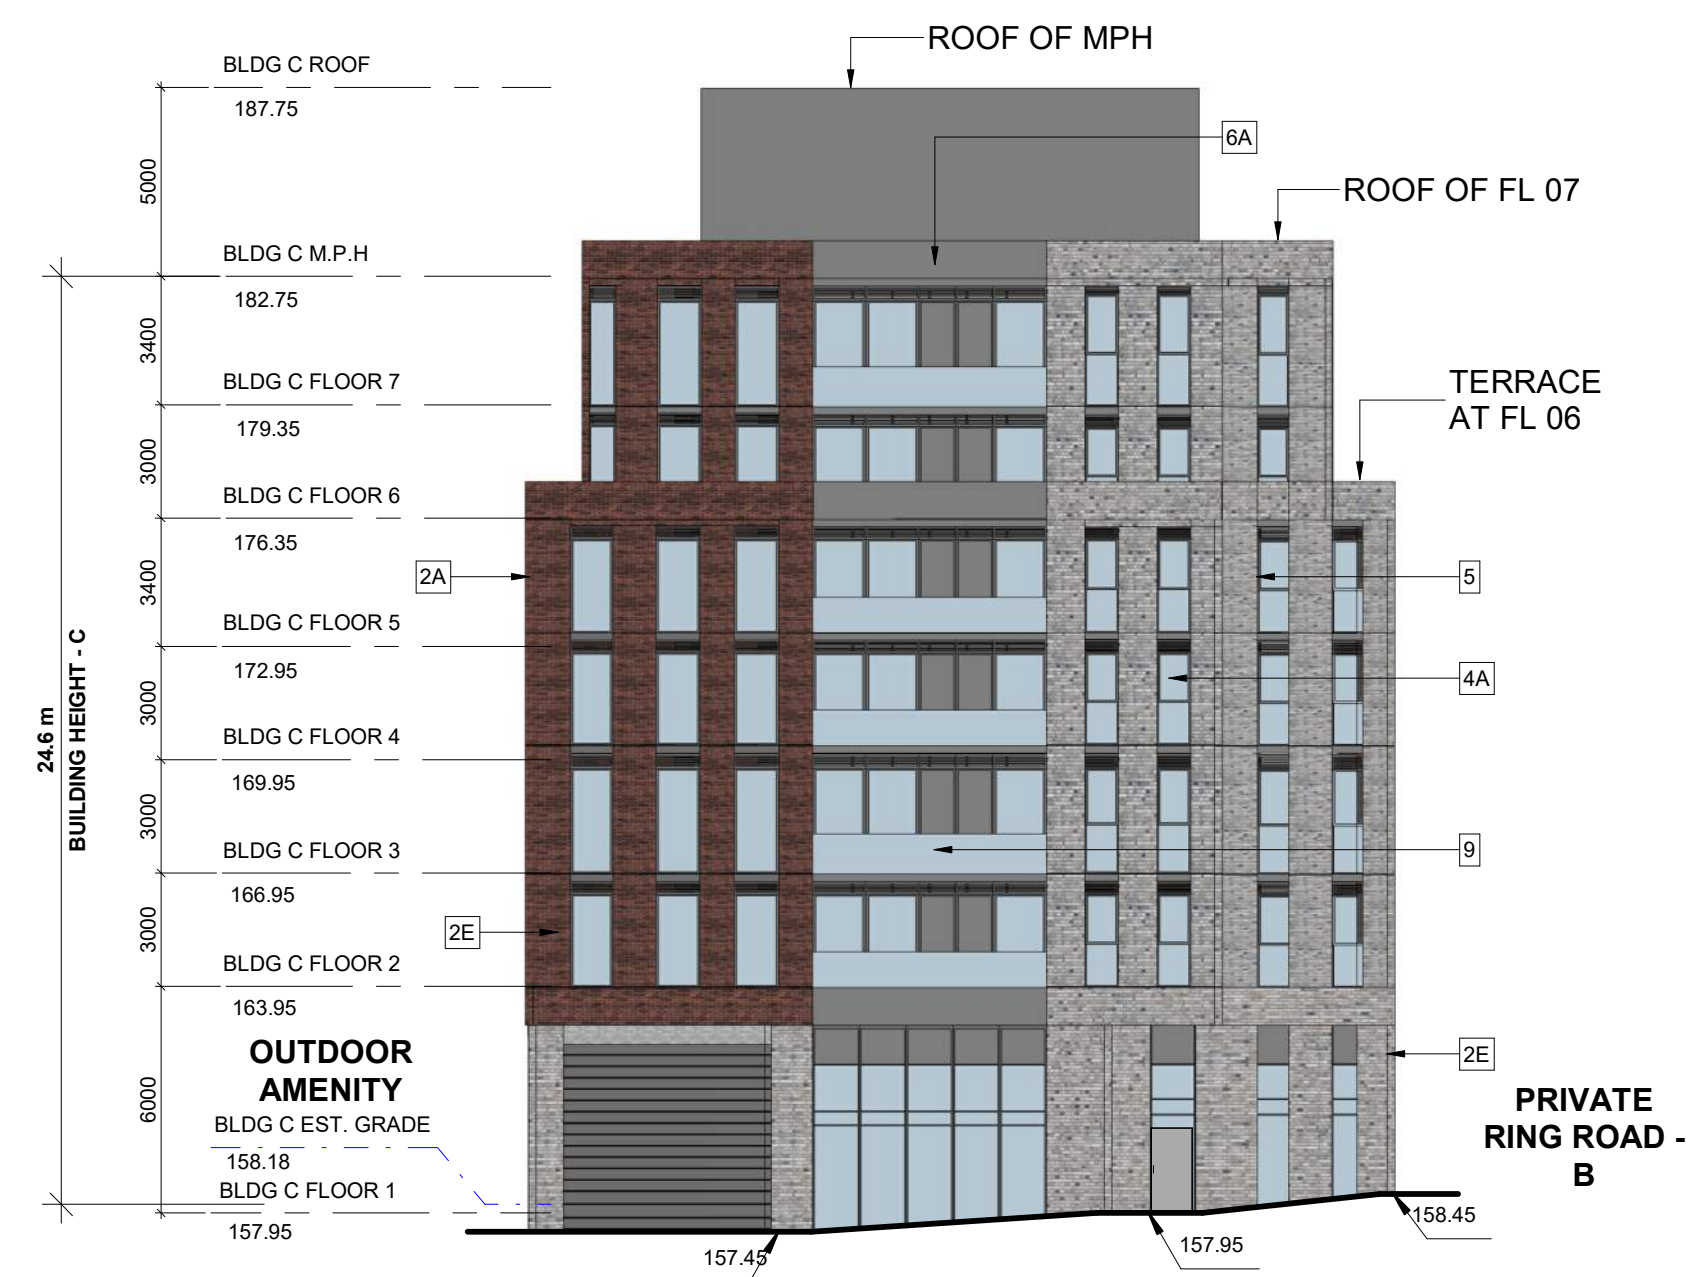

3 BLDG C EAST ELEVATION
SPA313 1:200

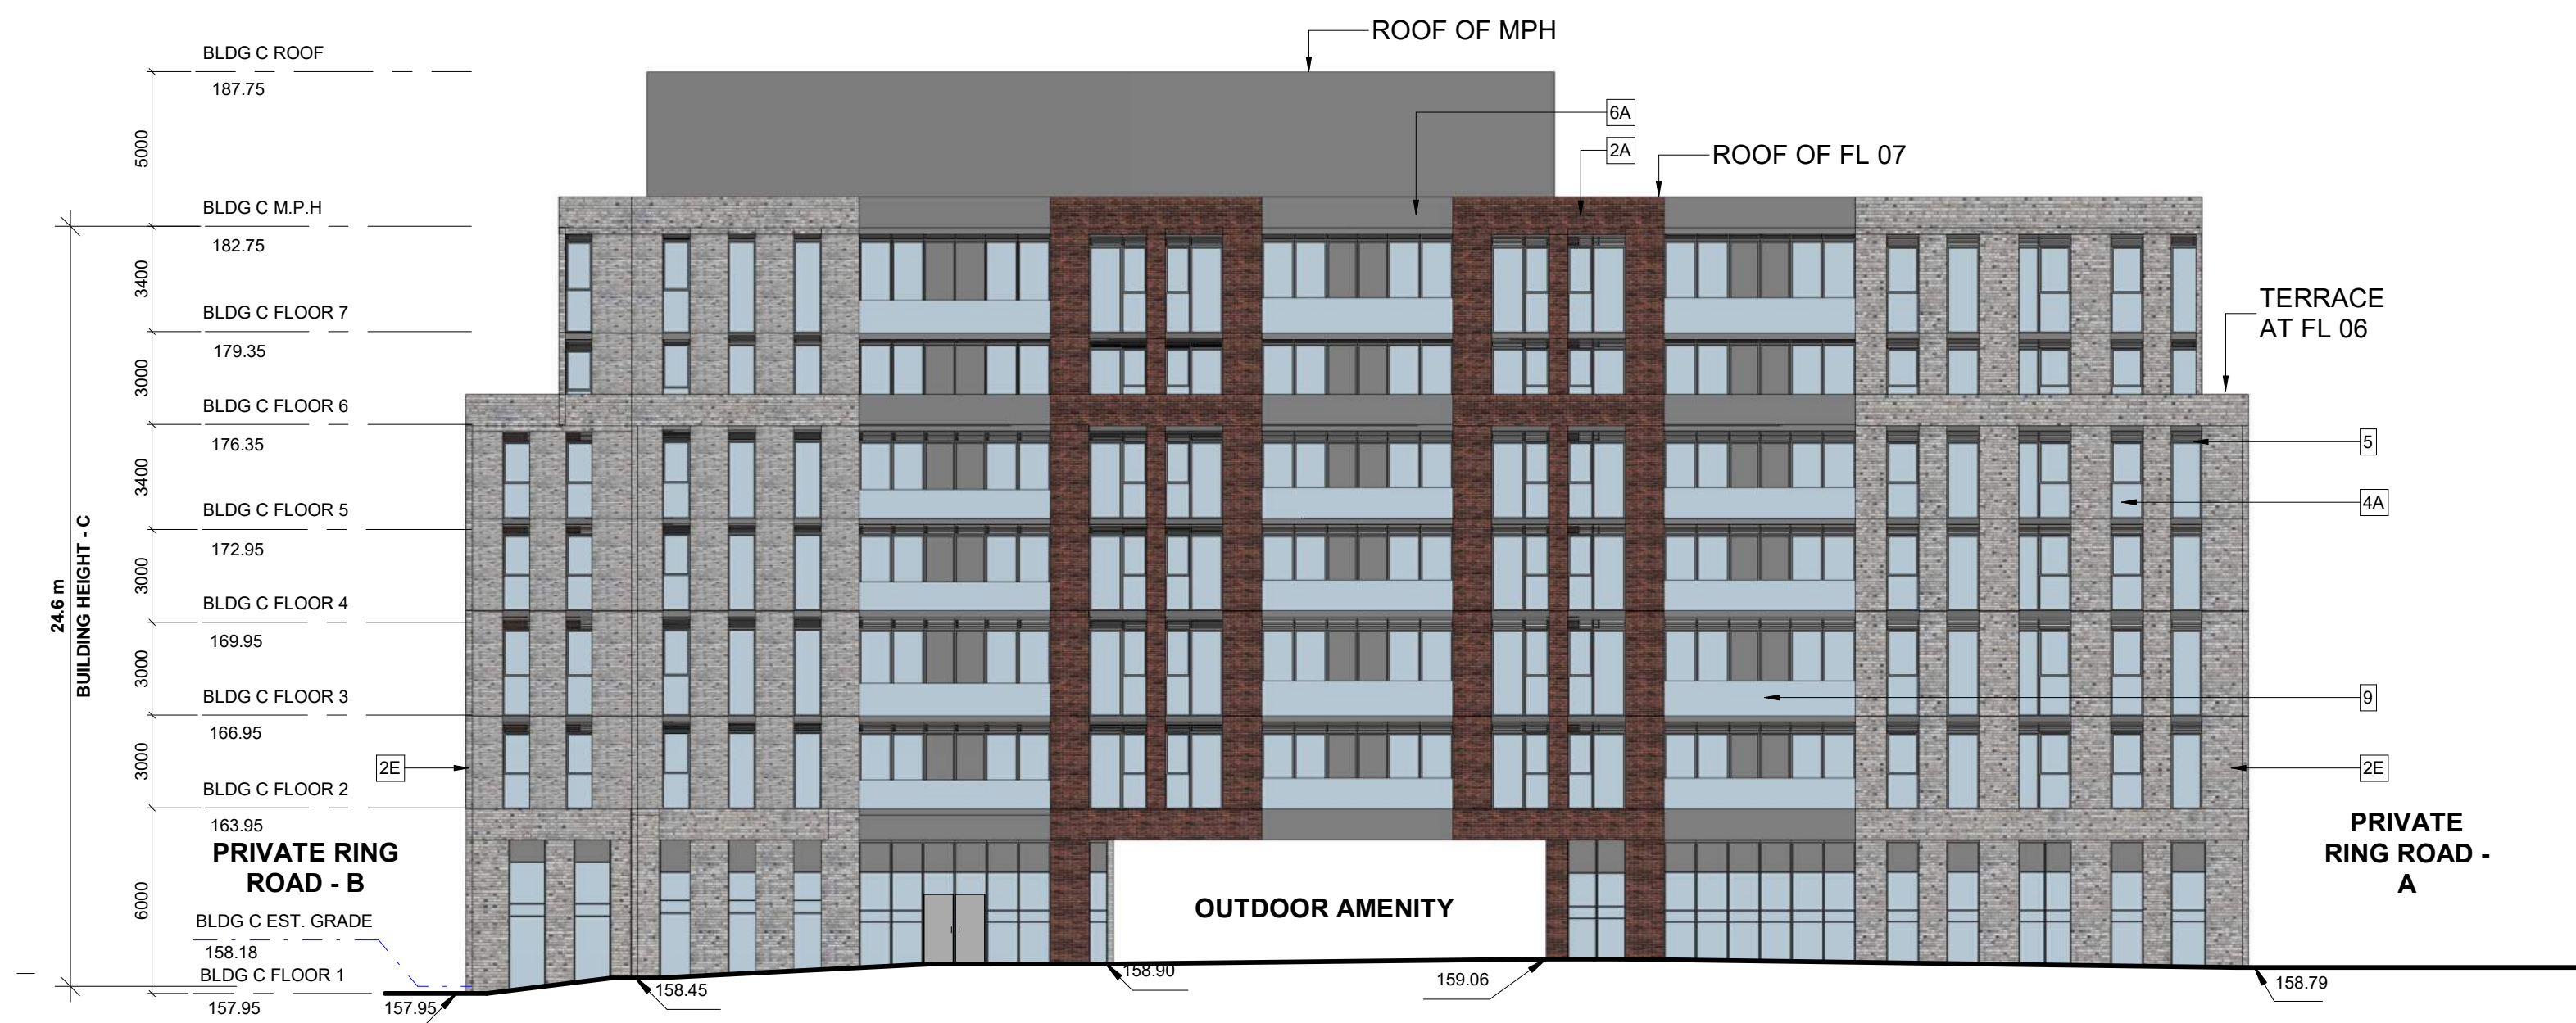

5 BLDG C NORTH ELEVATION
SPA313 1:200


2	2024-09-19	PARTIAL REZONING SUBMISSION	MRZ
1	2023-08-22	OFFICIAL PLAN AND REZONING SUBMISSION	AYU
#	DATE	DESCRIPTION	BY

QUEENSCORP[®]

PROJECT
4099 Erin Mills Parkway, Mississauga,
ON

DRAWING
BUILDING ELEVATIONS 'C'

PROJECT NO.
19.001
PROJECT DATE
2024-09-19
DRAWN BY
OKL
CHECKED BY
AYU
SCALE
As indicated

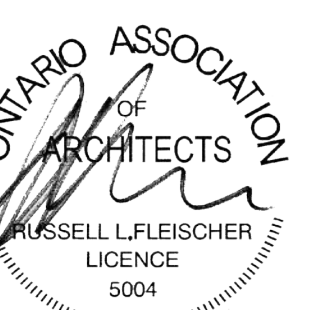

DRAWING NO. SPA313 REV. 2