


| Suite Type | |
|------------|-------|
| Unit Type | Count |
| 1B | 6 |
| 1B-D | 5 |
| 2B | 9 |
| 2B-D | 4 |
| 2BI | 9 |
| | 34 |

| Units per level | | | |
|-----------------|---------------|--------|-----------|
| Number | GAJ Unit Type | Area | Area (SF) |
| 225 | 2B | 68 m² | 731 ft² |
| 226 | 2B | 68 m² | 728 ft² |
| 227 | 2B | 68 m² | 728 ft² |
| 228 | 2B | 86 m² | 927 ft² |
| 229 | 1B | 51 m² | 550 ft² |
| 230 | 2B-D | 89 m² | 959 ft² |
| 231 | 2B-D | 89 m² | 958 ft² |
| 232 | 1B-D | 61 m² | 652 ft² |
| 233 | 1B-D | 55 m² | 597 ft² |
| Level 03 | | | |
| 301 | 2B | 80 m² | 865 ft² |
| 302 | 1B-D | 59 m² | 637 ft² |
| 303 | 2BI | 64 m² | 684 ft² |
| 304 | 2BI | 64 m² | 684 ft² |
| 305 | 2BI | 64 m² | 684 ft² |
| 306 | 2BI | 64 m² | 684 ft² |
| 307 | 2BI | 64 m² | 684 ft² |
| 308 | 2BI | 64 m² | 684 ft² |
| 309 | 2BI | 64 m² | 684 ft² |
| 310 | 1B | 54 m² | 579 ft² |
| 311 | 1B | 59 m² | 637 ft² |
| 312 | 2BI | 66 m² | 712 ft² |
| 313 | 1B | 50 m² | 543 ft² |
| 314 | 1B | 59 m² | 637 ft² |
| 315 | 1B-D | 61 m² | 660 ft² |
| 316 | 2BI | 70 m² | 757 ft² |
| 317 | 1B | 52 m² | 563 ft² |
| 318 | 1B-D | 53 m² | 571 ft² |
| 319 | 2B | 75 m² | 811 ft² |
| 320 | 2B-D | 84 m² | 906 ft² |
| 321 | 2B-D | 90 m² | 972 ft² |
| 322 | 2B | 69 m² | 746 ft² |
| 323 | 2B | 81 m² | 871 ft² |
| 324 | 2B | 102 m² | 1093 ft² |

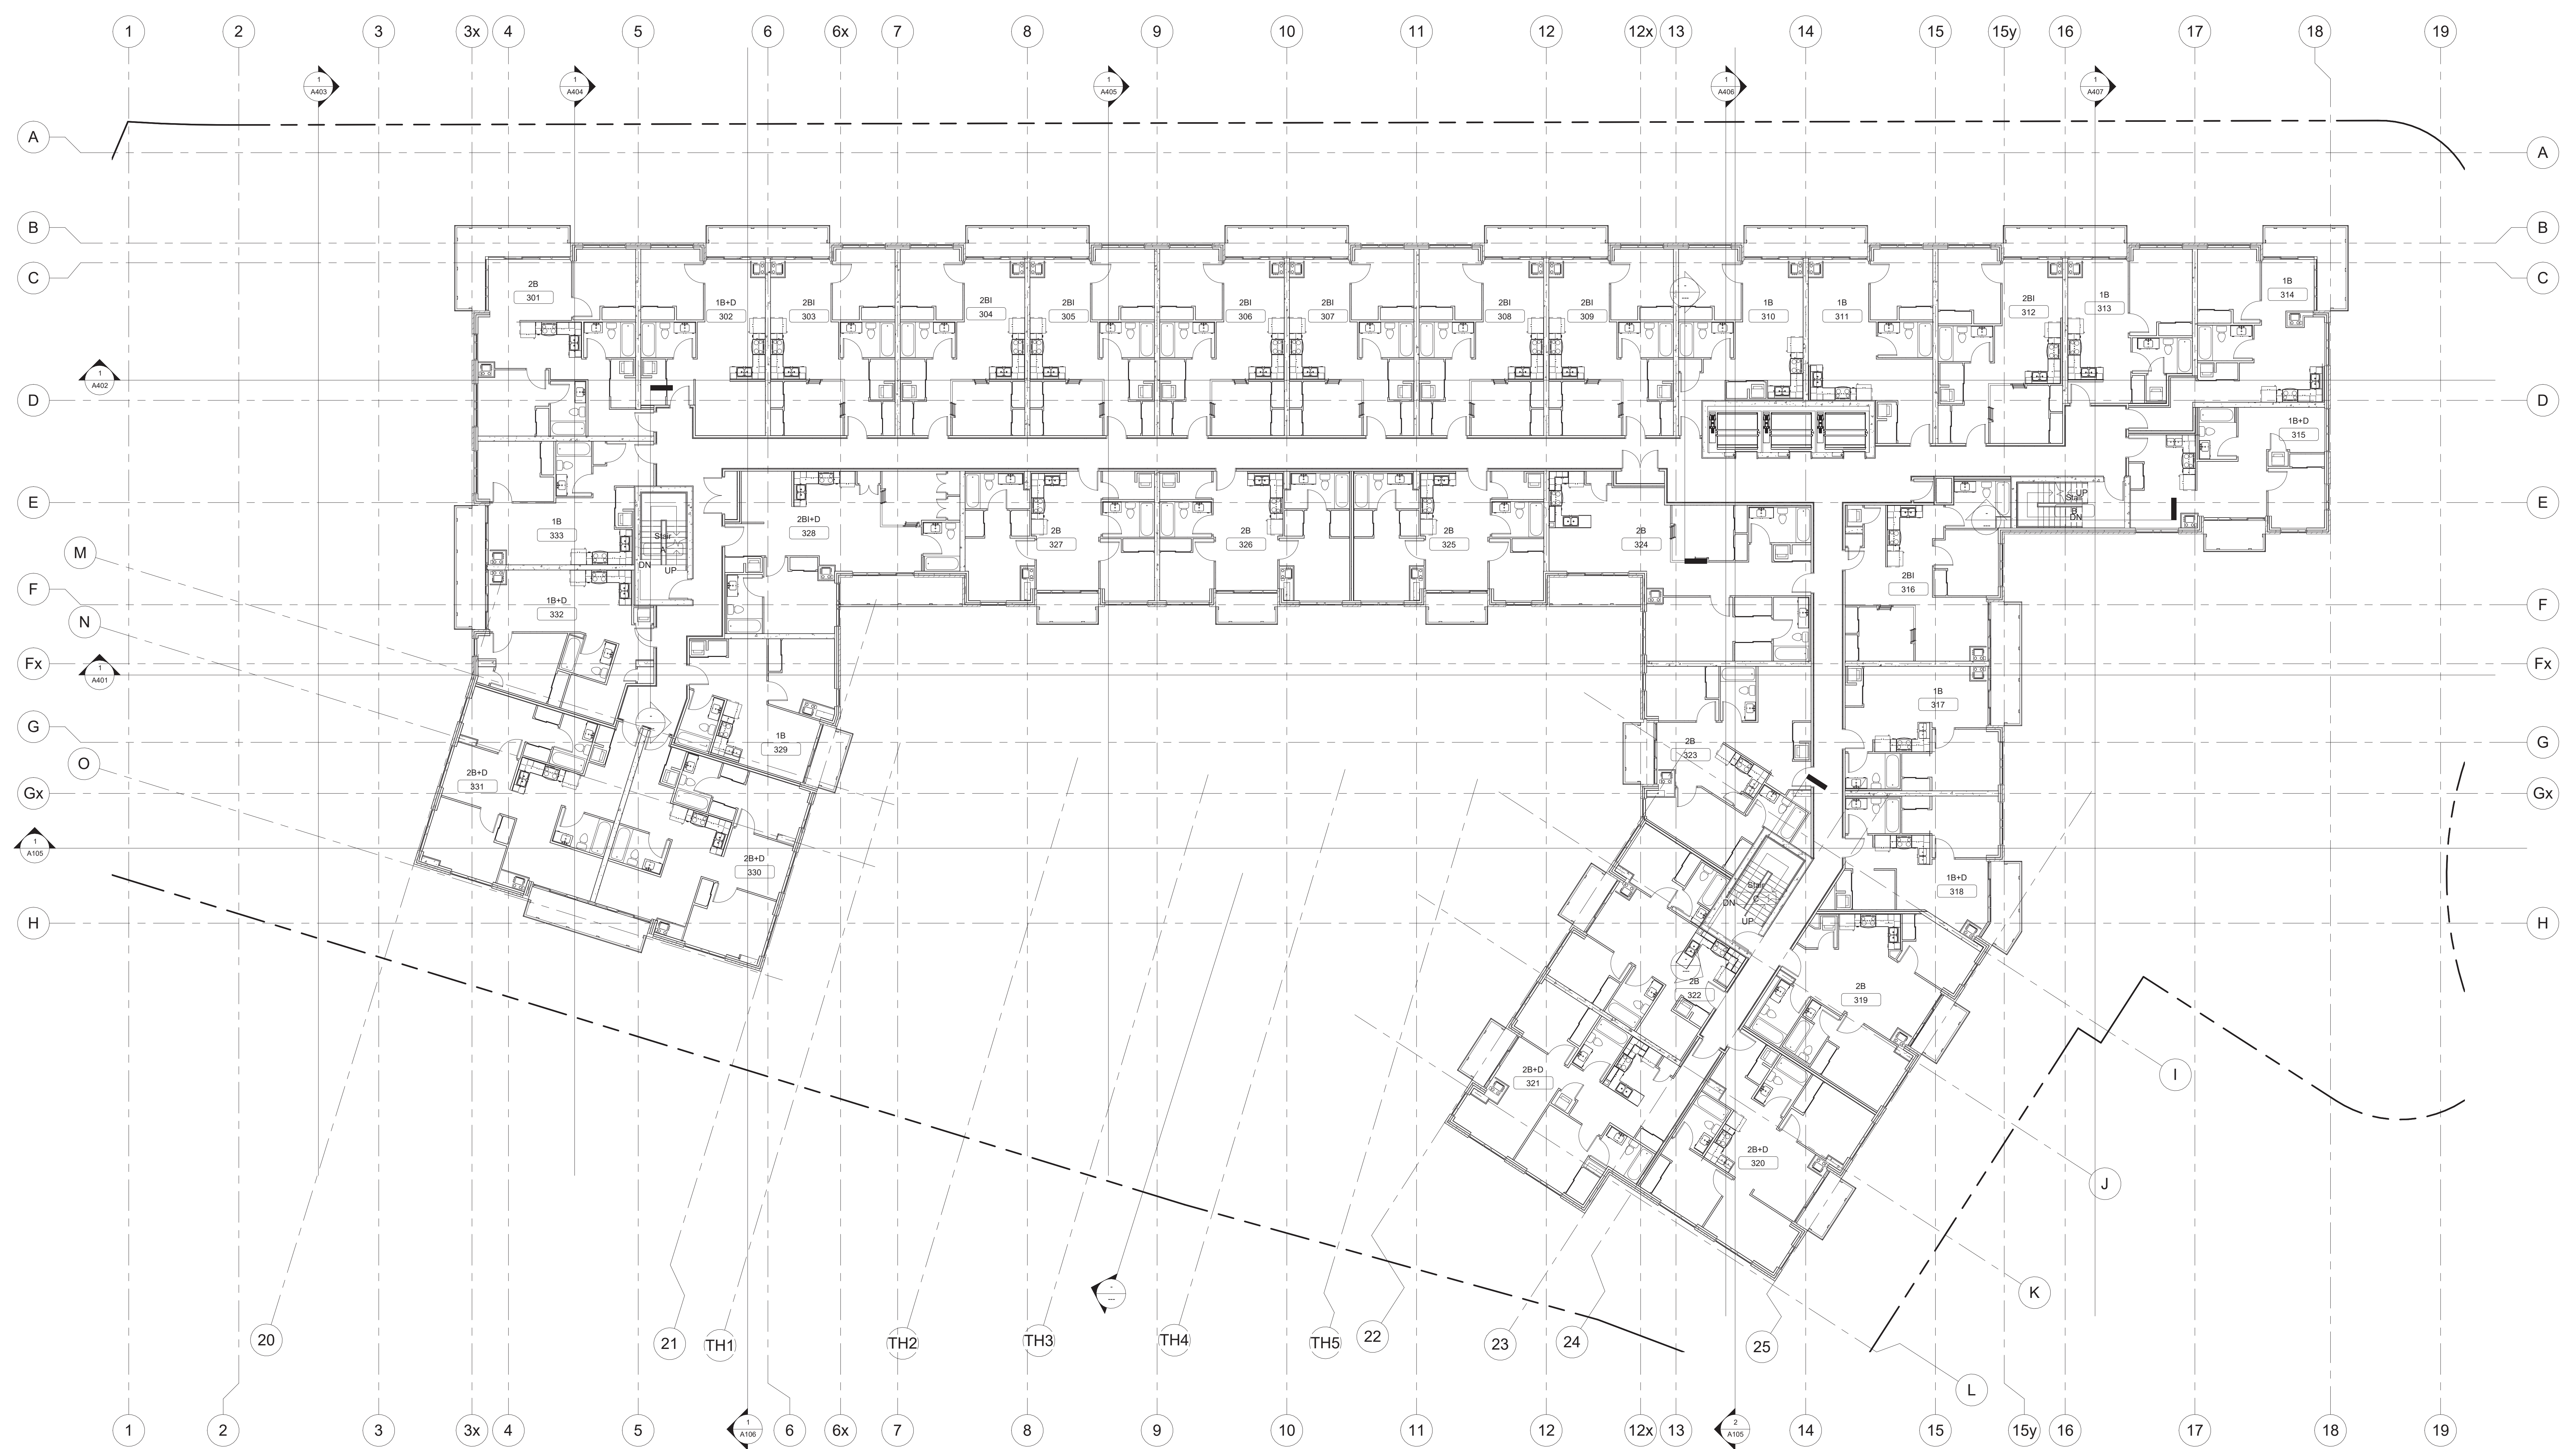

| | |
|------------|---------------------|
| DATE | ISSUED FOR |
| 2023/01/27 | ISSUED FOR REZONING |

| NO. | DATE | DESCRIPTION |
|-----|------------|---------------------|
| 1 | 2023/01/27 | ISSUED FOR REZONING |

REVISIONS

Contractor must check and verify all dimensions and be responsible for same; reporting any discrepancies to the Architect before commencing work.

All drawings, prints and specifications are the property of the Architect and must be returned to him on completion of work. Latest drawings only to be used for construction.

Prints are not to be scaled.

GLOBAL
ARCHITECTS
6 Leavyn Road, Toronto, Ontario M6A 1K2
ph: 416 258 4440 fx: 416 258 4449

FOREST GREEN
HOMES

| | |
|--------------|---|
| CLIENT | Forest Green Homes |
| PROJECT NAME | Vic 2 150 RUTLEDGE RD. Mississauga (Streetsville) Ont. |
| DRAWN BY | CM, DG |
| CHECKED BY | RP, PP |
| DATE | 04/28/22 |
| SCALE | 1 : 125 |
| DWG. TITLE | 3rd FLOOR PLAN |

| | | |
|-------------|-------|------|
| PROJECT NO. | 22-03 | A206 |
|-------------|-------|------|