
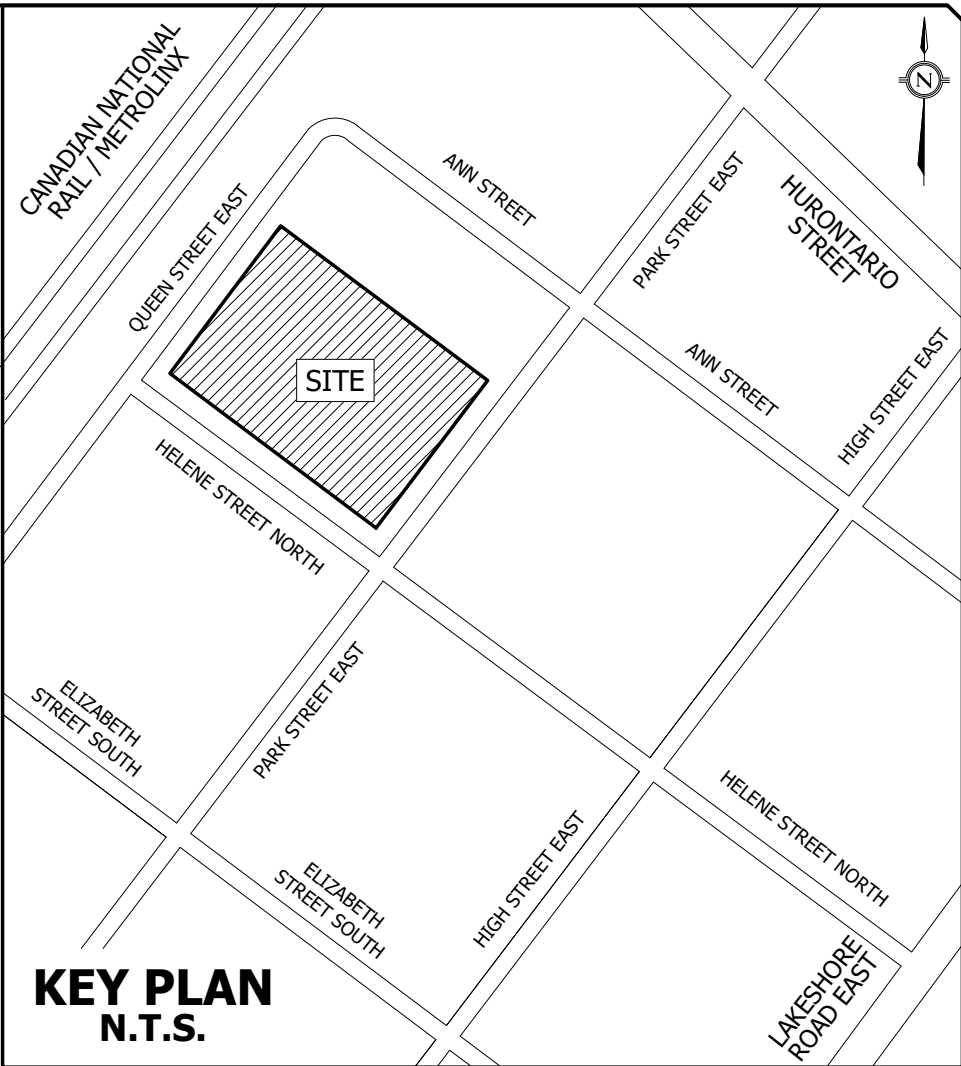


PLOT DATE: January 23, 2023 3:50:05 PM

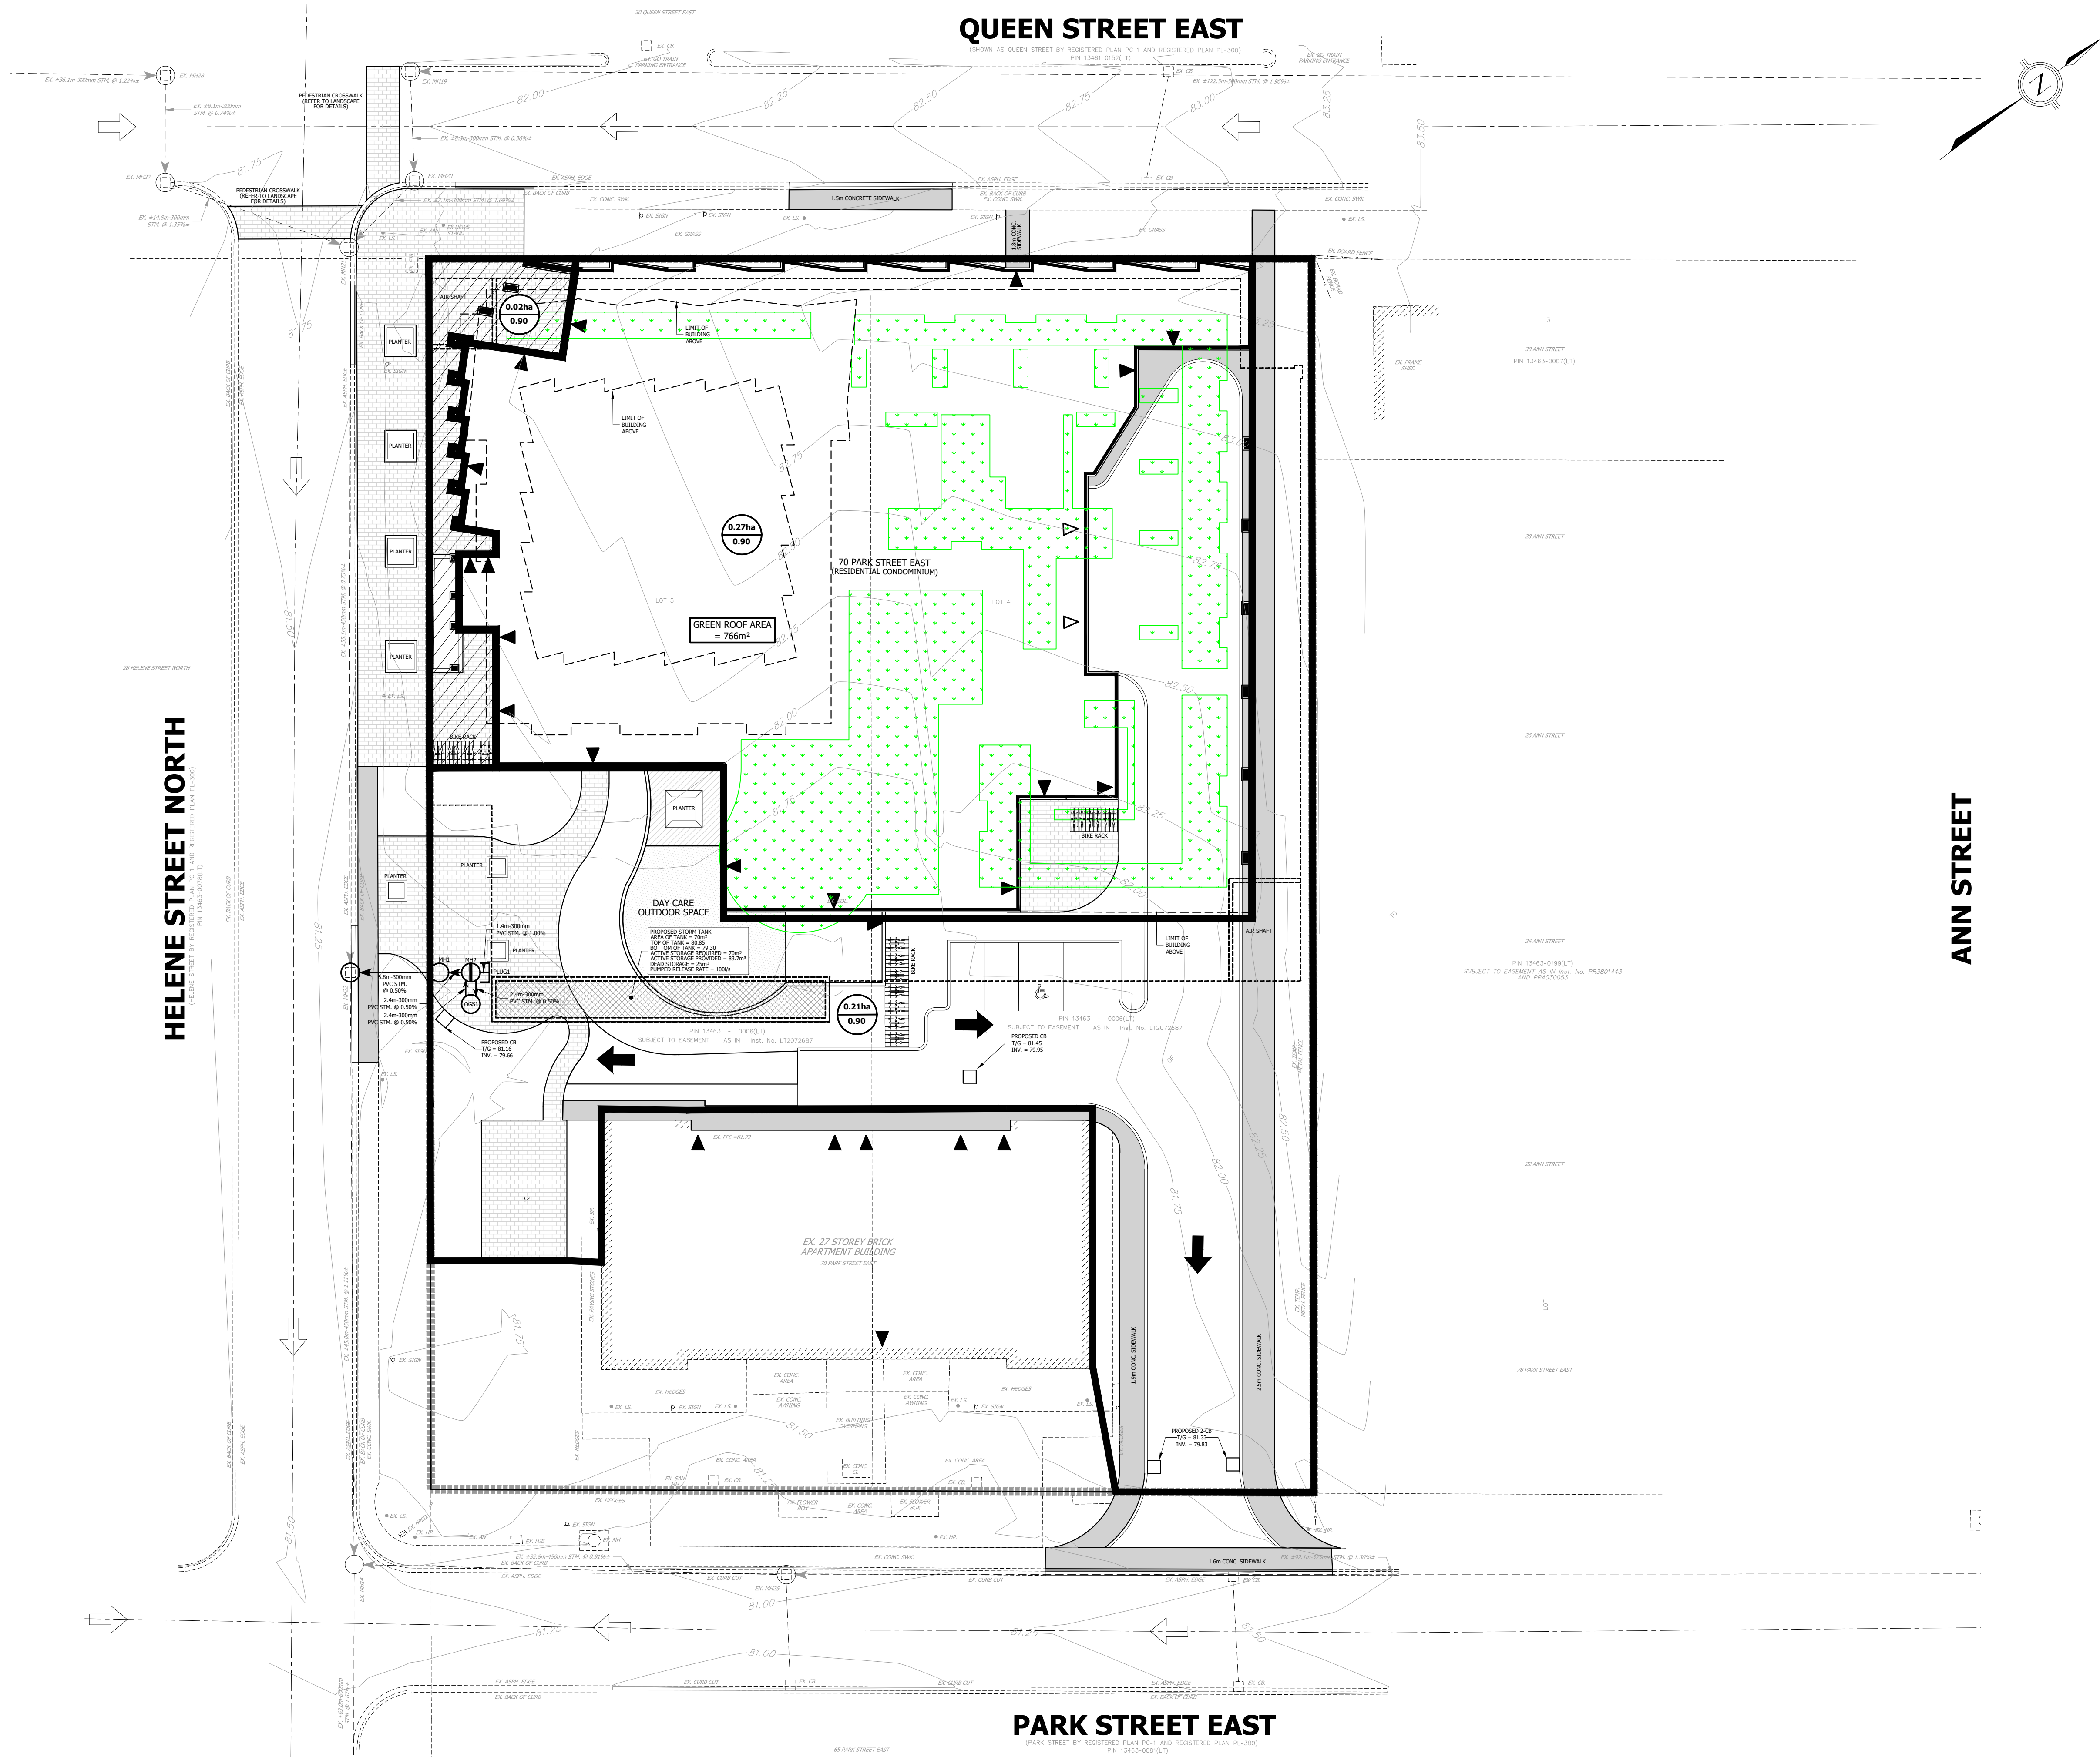

- LEGEND**
- STORM SEWER AND MANHOLE
 - EXISTING STORM SEWER AND CATCH BASIN MANHOLE
 - EXISTING STORM SEWER AND MANHOLE
 - LIMIT OF UNDERGROUND LEVELS
 - LIMIT OF BUILDING GROUND FLOORS
 - CONCRETE
 - PRECAST UNIT PAVERS
 - WOODEN DECK
 - LIMIT OF PROPERTY
 - PROPOSED CURB CUT
 - PROPOSED DRAINAGE AREA (ha) FOR MINOR SYSTEM (5 YEAR) FLOW
 - PROPOSED RUNOFF COEFFICIENT
 - DRAINAGE AREA BOUNDARY
 - EXISTING CONTOUR AND ELEVATION
 - PROPOSED OVERLAND FLOW DIRECTION
 - EXISTING OVERLAND FLOW DIRECTION
 - UNCONTROLLED DRAINAGE
 - GREEN ROOF

BENCHMARK NOTE
ELEVATIONS SHOWN ON THIS PLAN ARE RELATED TO THE CANADIAN GEODETIC VERTICAL DATUM 1928, PRE 1978 ADJUSTMENT, AND ARE DERIVED FROM THE CITY OF MISSISSAUGA BENCHMARK NO. 732 HAVING A PUBLISHED ELEVATION OF 78.128 METERS.

TOPOGRAPHIC SURVEY PREPARED BY J.D. BARNES LIMITED, SEPTEMBER 8TH, 2022.

☒ FIRST SUBMISSION	☐ SECOND DATE	☐ THIRD DATE	☐ FINAL DATE
DATE: JAN. 23, 2023			



Urbantech® Consulting
A Division of Leighton-Zec West Ltd.
2030 Bristol Circle, Suite 105
Oakville, ON L6H 0H2
TEL: 905.829.8818 • urbantech.com

70 PARK STREET EAST



STORM DRAINAGE PLAN

REGION FILE No. XXX	CITY FILE No. XXX
SCALE: 1:250	AREA: Z-08-C5/D
DRAWN BY: A.G.	CHECKED BY: R.M./R.B.T.M.
DATE: DECEMBER 2022	SHEET OF C-
PROJECT No. 22-293	PLAN No. 301

FILE: P:\PROJECTS\22-293\70 PARK STREET, MISSISSAUGA (DRAFT)\DRAWINGS\300 - DRAINAGE\301-STM.DWG