



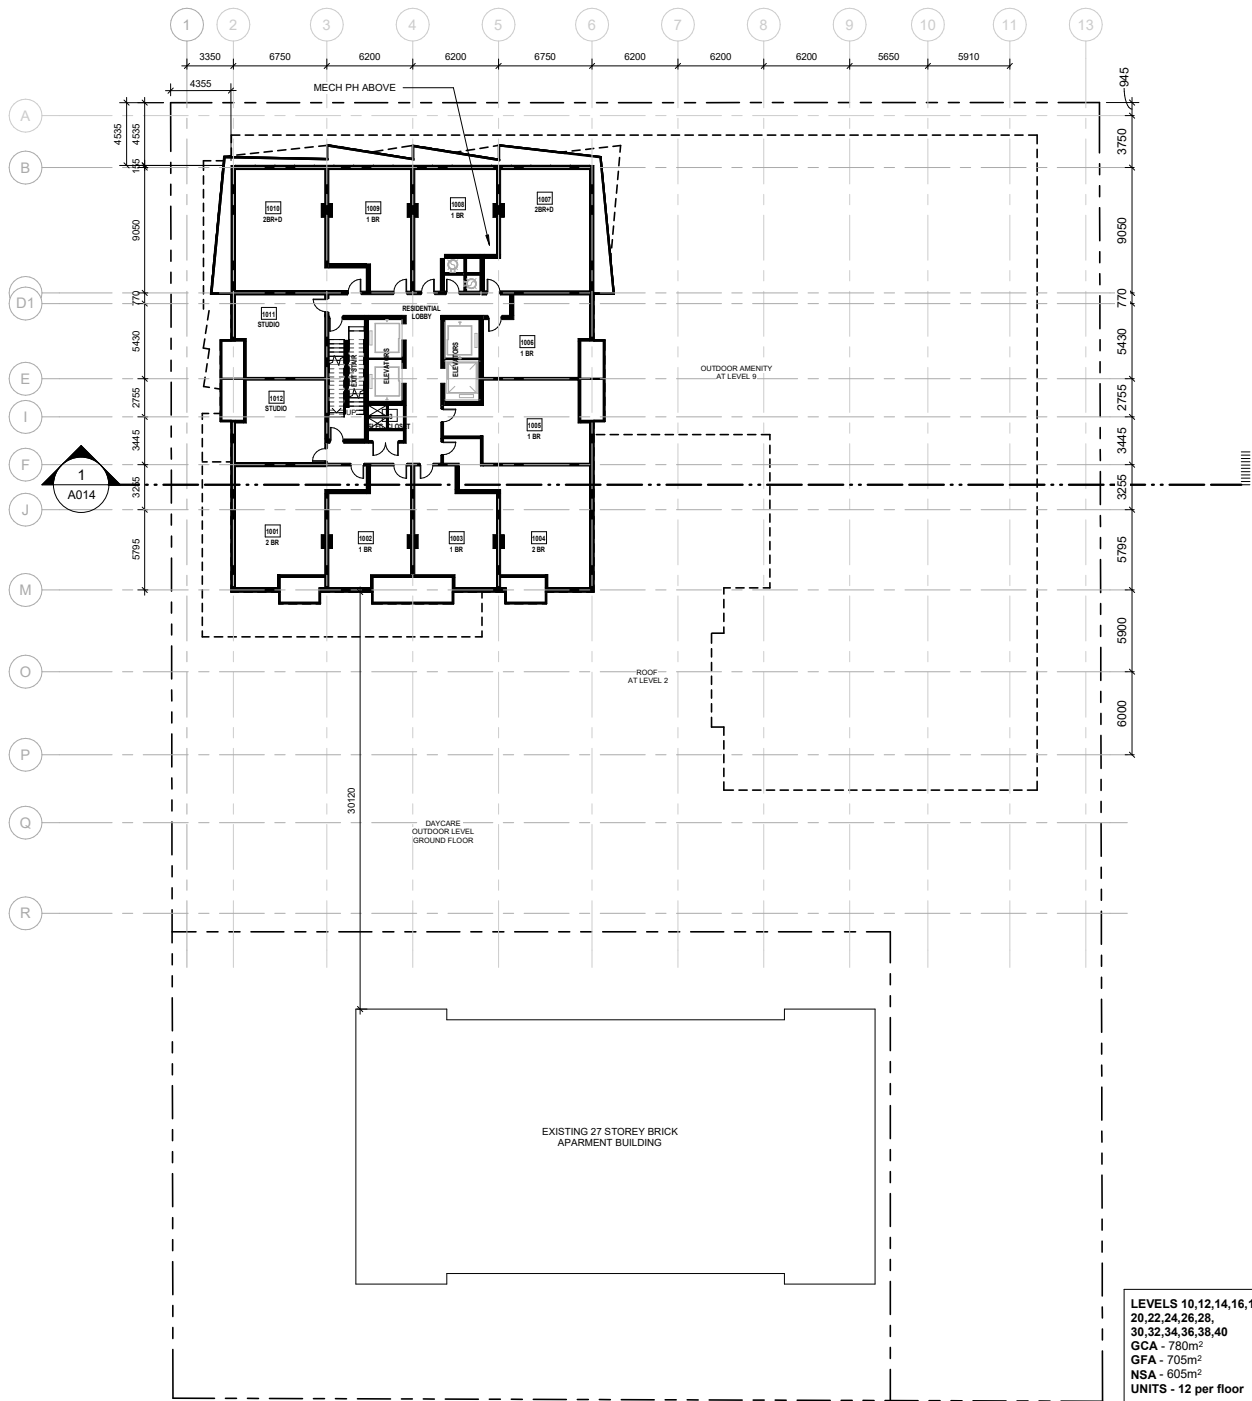

1 LEVEL 10,12,14,16,18,20,22,24,26,28,30,32,34,36,38 FLOOR PLAN
A010 Scale: 1 : 250

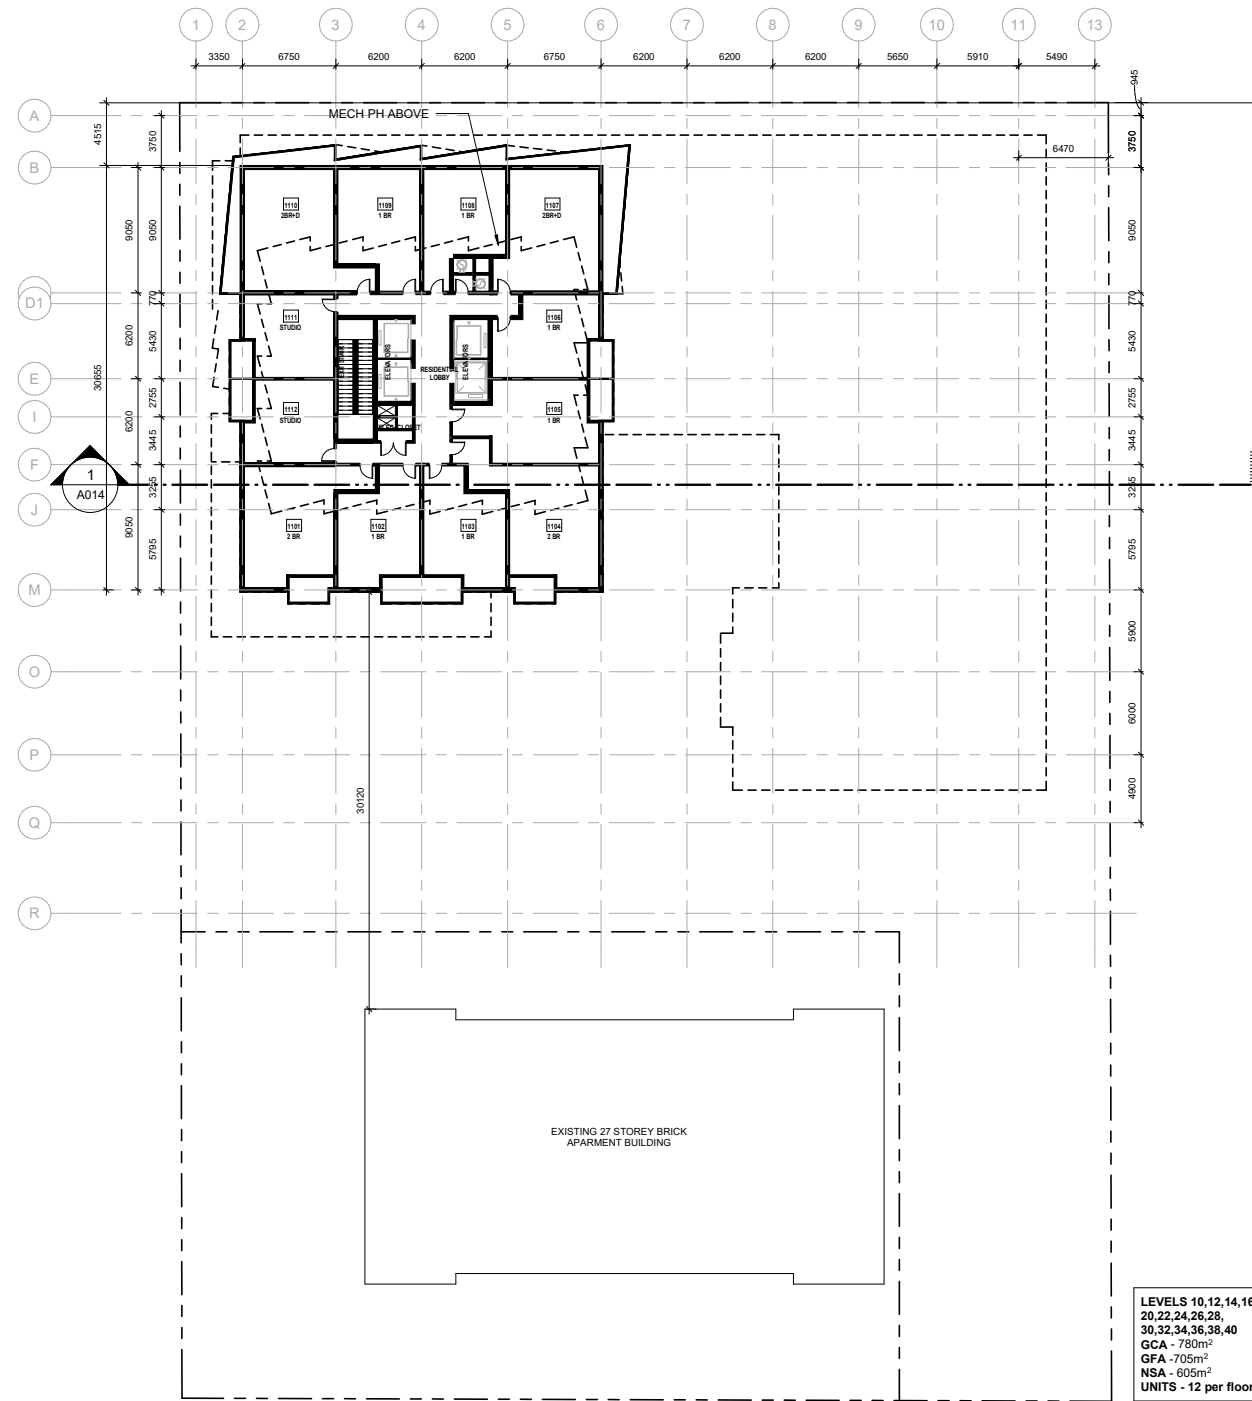

2 LEVEL 11,13,15,17,19,21,23,25,27,29,31,33,35,37 FLOOR PLAN
A010 Scale: 1 : 250

CLIENT MPCT DIF 70 Park Street East LP 30 Adelaide Street East, Toronto, ON	COPYRIGHT This drawing has been prepared solely for the intended use, thus any reproduction or distribution for any purpose other than authorized by IBI Group is forbidden. Written dimensions shall have precedence over scaled dimensions. Contractors shall verify and be responsible for all variations and conditions on the job, and IBI Group shall be informed of any variations from the dimensions and conditions shown on the drawing. Shop drawings shall be submitted to IBI Group for general conformance before proceeding with fabrication. IBI Group Architects (Canada) Inc. is a member of the IBI Group of companies	ISSUES <table><thead><tr><th>No.</th><th>DESCRIPTION</th><th>DATE</th></tr></thead><tbody><tr><td>1</td><td>ISSUED FOR REZONING</td><td>2023-01-25</td></tr></tbody></table>	No.	DESCRIPTION	DATE	1	ISSUED FOR REZONING	2023-01-25	CONSULTANTS	SEAL	PROJECT 70 PARK STREET EAST PROJECT NO: Project Number DRAWN BY: JK PROJECT MGR: JK SCALE: 1 : 250 CHECKED BY: MV APPROVED BY: MS	PRIME CONSULTANT ARCADIS IBI GROUP 55 St. Clair Avenue West, 7th Floor, Toronto, ON M4V 2Y7, Canada Tel 416 596 1030 fax 416 596 0644 ibigroup.com SHEET TITLE TYP TOWER FLOOR PLANS SHEET NUMBER A010 ISSUE 1
	No.	DESCRIPTION	DATE									
	1	ISSUED FOR REZONING	2023-01-25									
	KEYPLAN				SCALE CHECK 1 in							
True North Project North												
10m												