
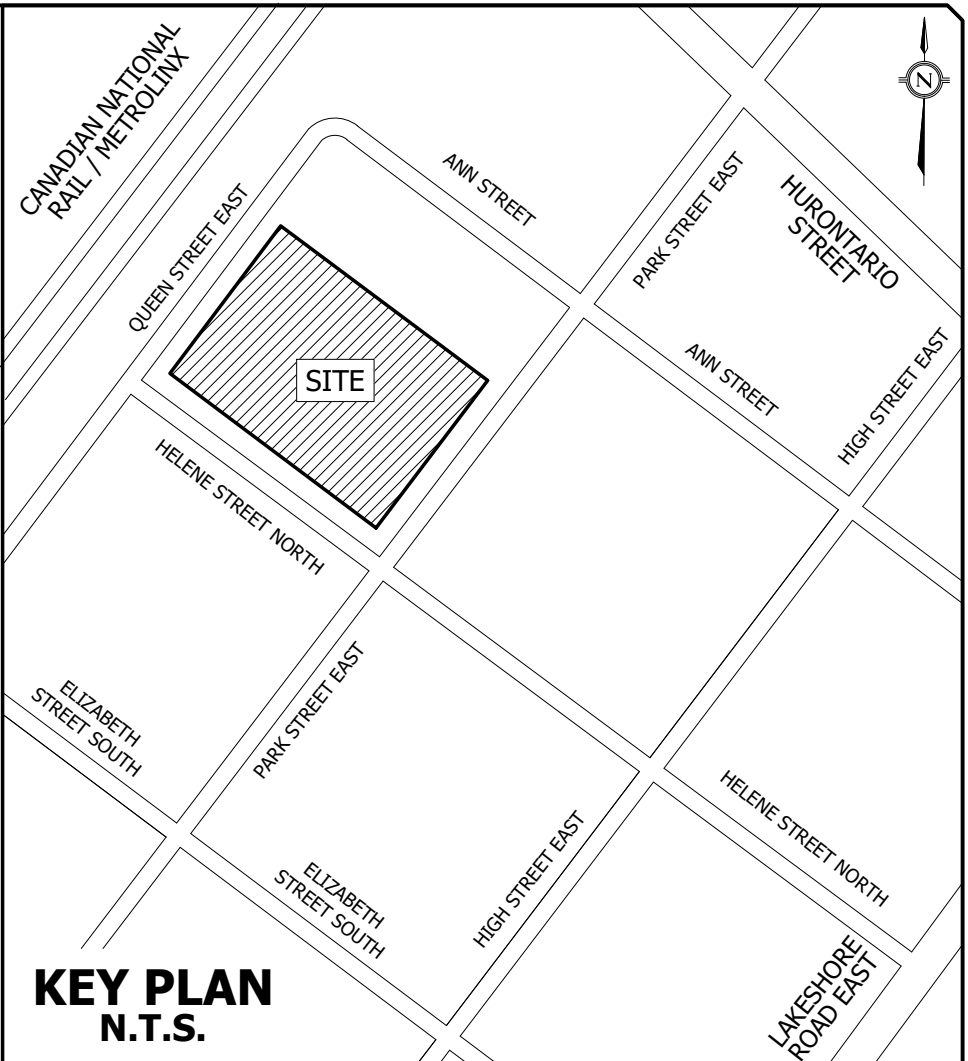


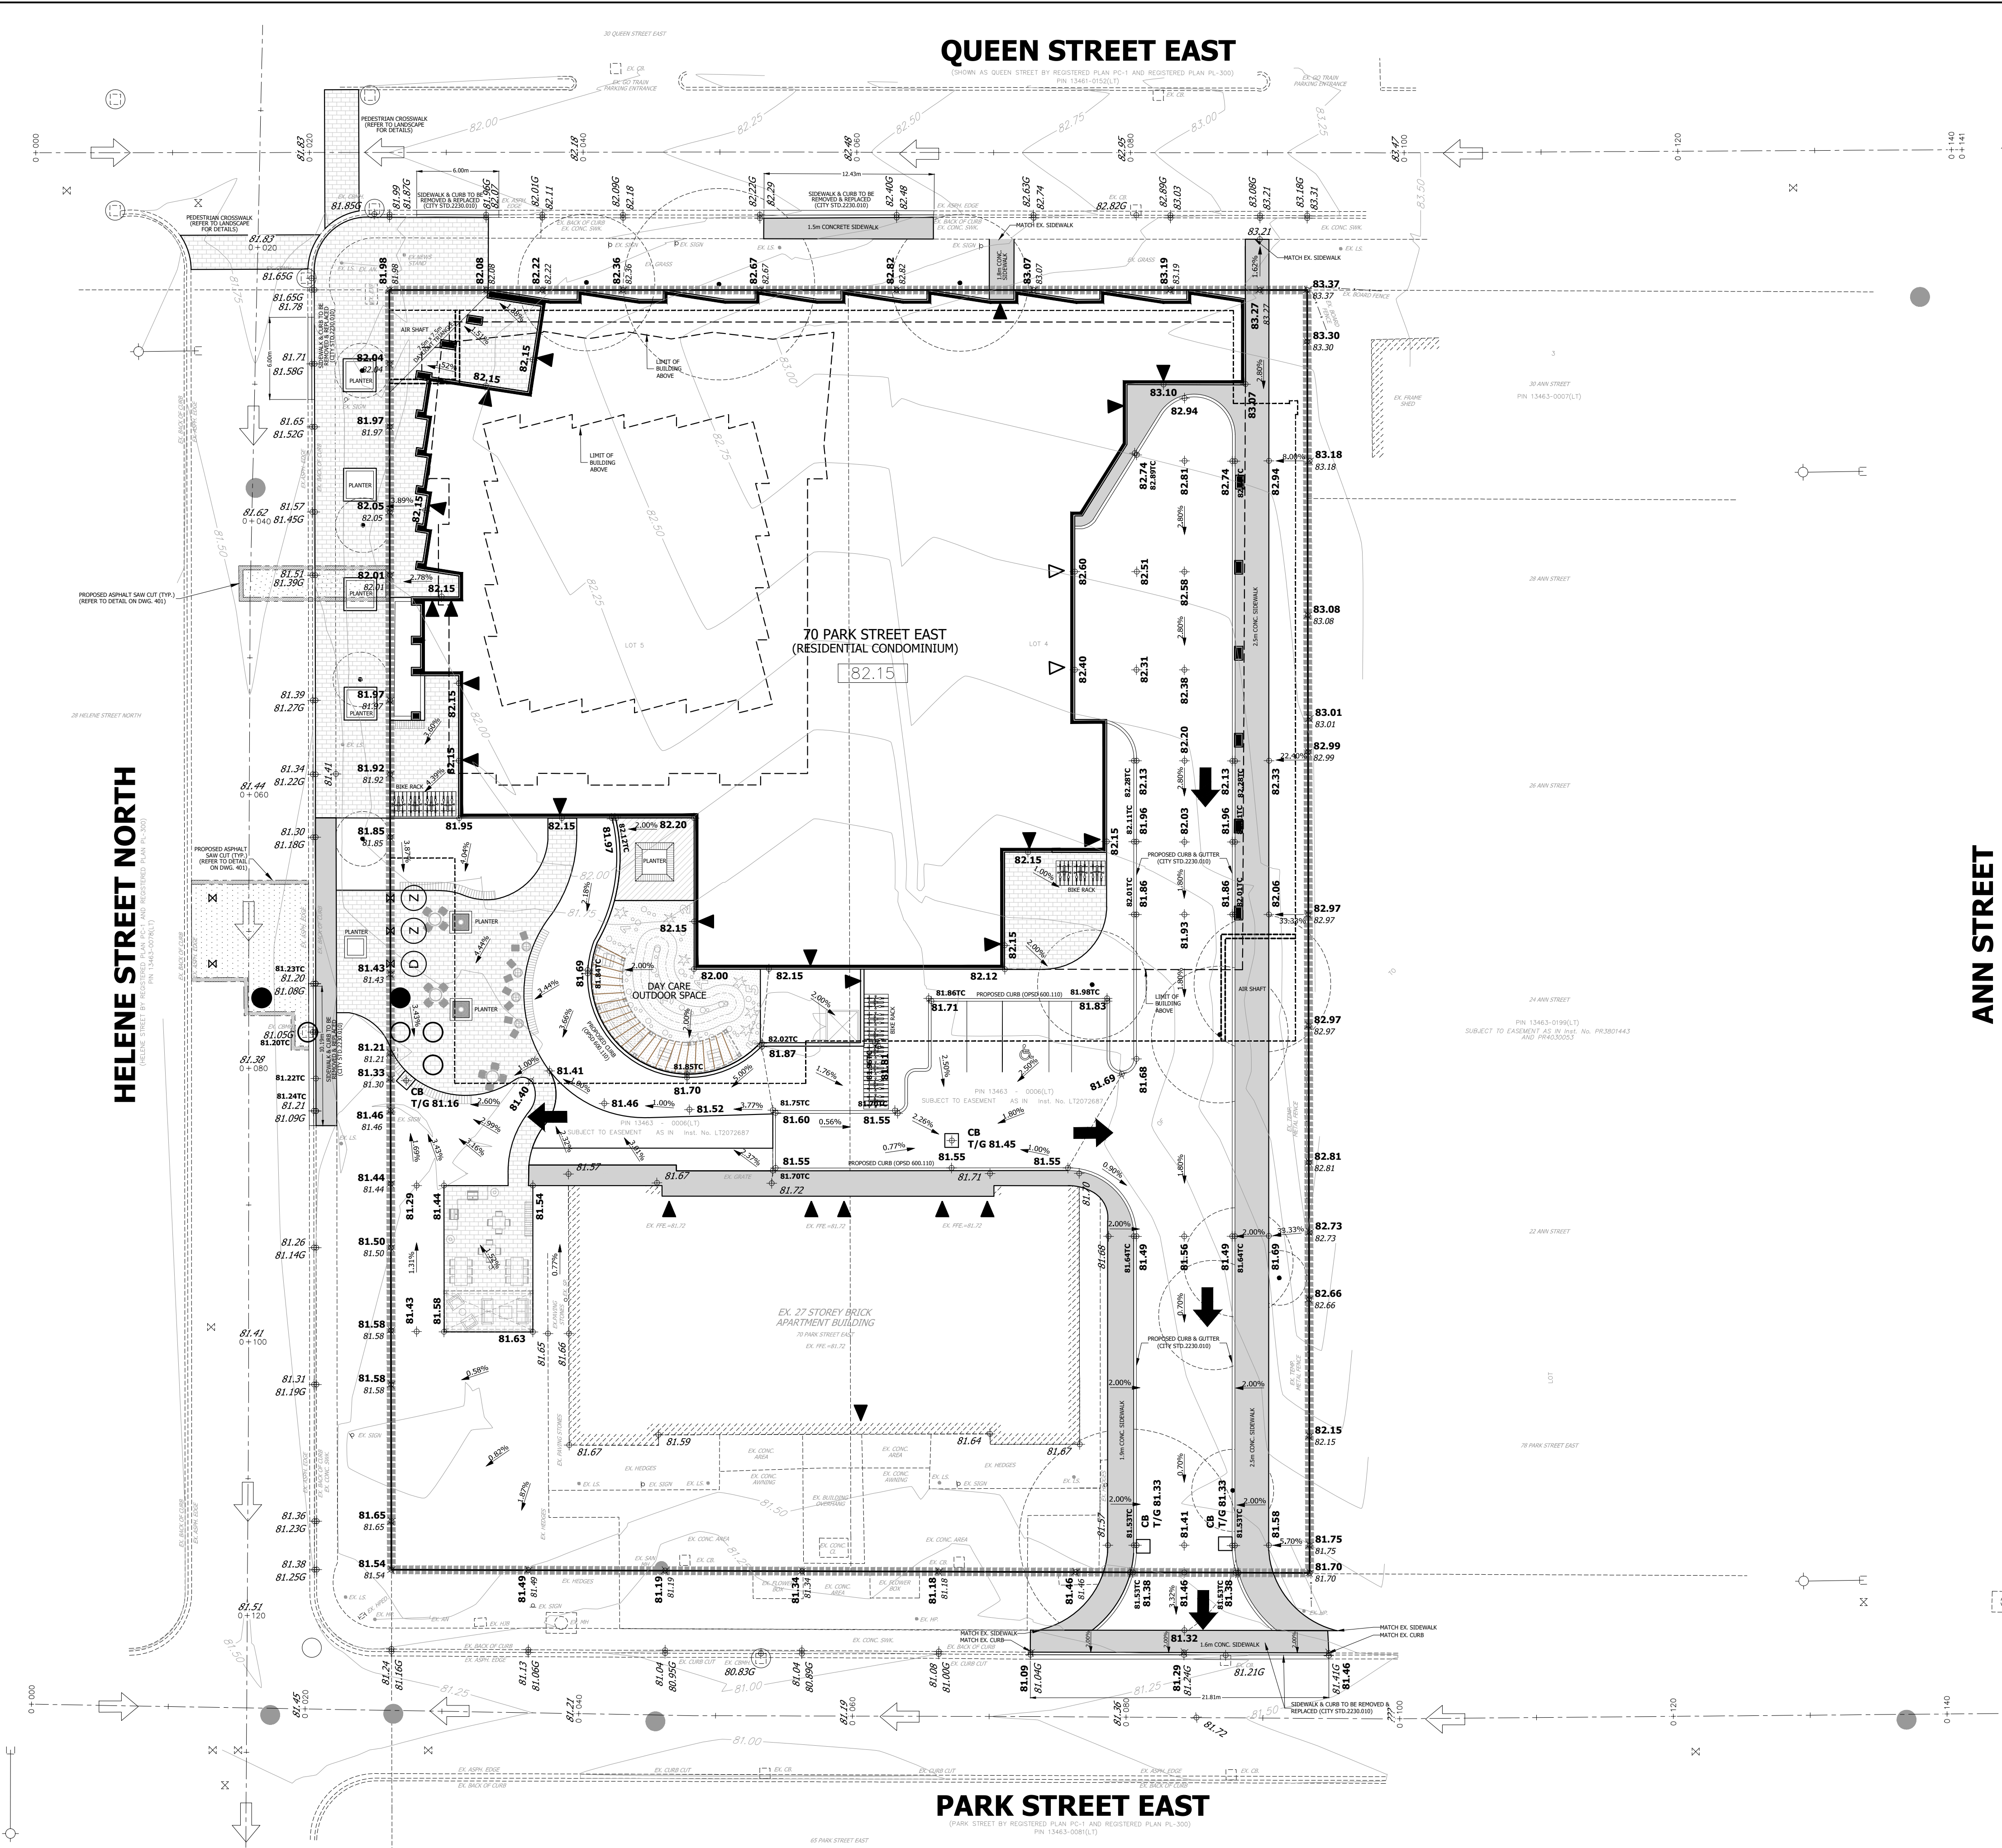

LEGEND

- EXISTING CONTOUR AND ELEVATION
- EXISTING ELEVATION
- PROPOSED ELEVATION
- FUTURE ELEVATION
- TOP OF CURB ELEVATION
- PROPOSED SWALE
- MAXIMUM 3:1 SLOPE (UNLESS OTHERWISE NOTED)
- PROPOSED OVERLAND FLOW DIRECTION
- EXISTING OVERLAND FLOW DIRECTION
- STORM SEWER MANHOLE
- SANITARY MANHOLE
- EXISTING STORM CATCH BASIN MANHOLE
- EXISTING STORM MANHOLE
- EXISTING SANITARY MANHOLE
- SINGLE CATCH BASIN
- EXISTING SINGLE CATCH BASIN
- DETECTOR CHECK VALVE IN CHAMBER (AS PER R.S.D. 1-3-1)
- CHECK VALVE IN CHAMBER (AS PER R.S.D. 1-1-5)
- VALVE AND BOX
- EXISTING VALVE AND BOX
- EXISTING HYDRANT & VALVE
- LIMIT OF UNDERGROUND LEVELS
- LIMIT OF BUILDING GROUND FLOORS
- LIMIT OF PROPERTY
- EXISTING TREE
- CONCRETE
- PRECAST UNIT PAVERS
- WOODEN DECK
- PROPOSED CURB CUT
- PROPOSED ASPHALT SAW CUT (TYP.) (REFER TO DETAIL ON DWG. 401)

BENCHMARK NOTE

ELEVATIONS SHOWN ON THIS PLAN ARE RELATED TO THE CANADIAN GEODETIC VERTICAL DATUM 1928, PER 1978 ADJUSTMENT, AND ARE DERIVED FROM THE CITY OF MISSISSAUGA BENCHMARK NO. 732 HAVING A PUBLISHED ELEVATION OF 78.128 METERS.

TOPOGRAPHIC SURVEY PREPARED BY J.D. BARNES LIMITED, SEPTEMBER 8TH, 2022.

■ FIRST SUBMISSION	□ SECOND DATE	□ THIRD DATE	□ FINAL DATE
DATE: JAN. 23, 2023			



Urbantech® Consulting
A Division of Leighton-Zec West Ltd.
2030 Bristol Circle, Suite 105
Oakville, ON L6H 0H2
TEL: 905.829.8818 • urbantech.com

70 PARK STREET EAST

Region of Peel
working with you

MISSISSAUGA

GRADING PLAN

REGION FILE No. XXX	CITY FILE No. XXX
SCALE: 1:250	AREA: Z-08-CS/D
DRAWN BY: A.G.	CHECKED BY: R.M./R.B.T.M.
DATE: DECEMBER 22, 2022	SHEET OF C-
PROJECT No. 22-293	PLAN No. 201