
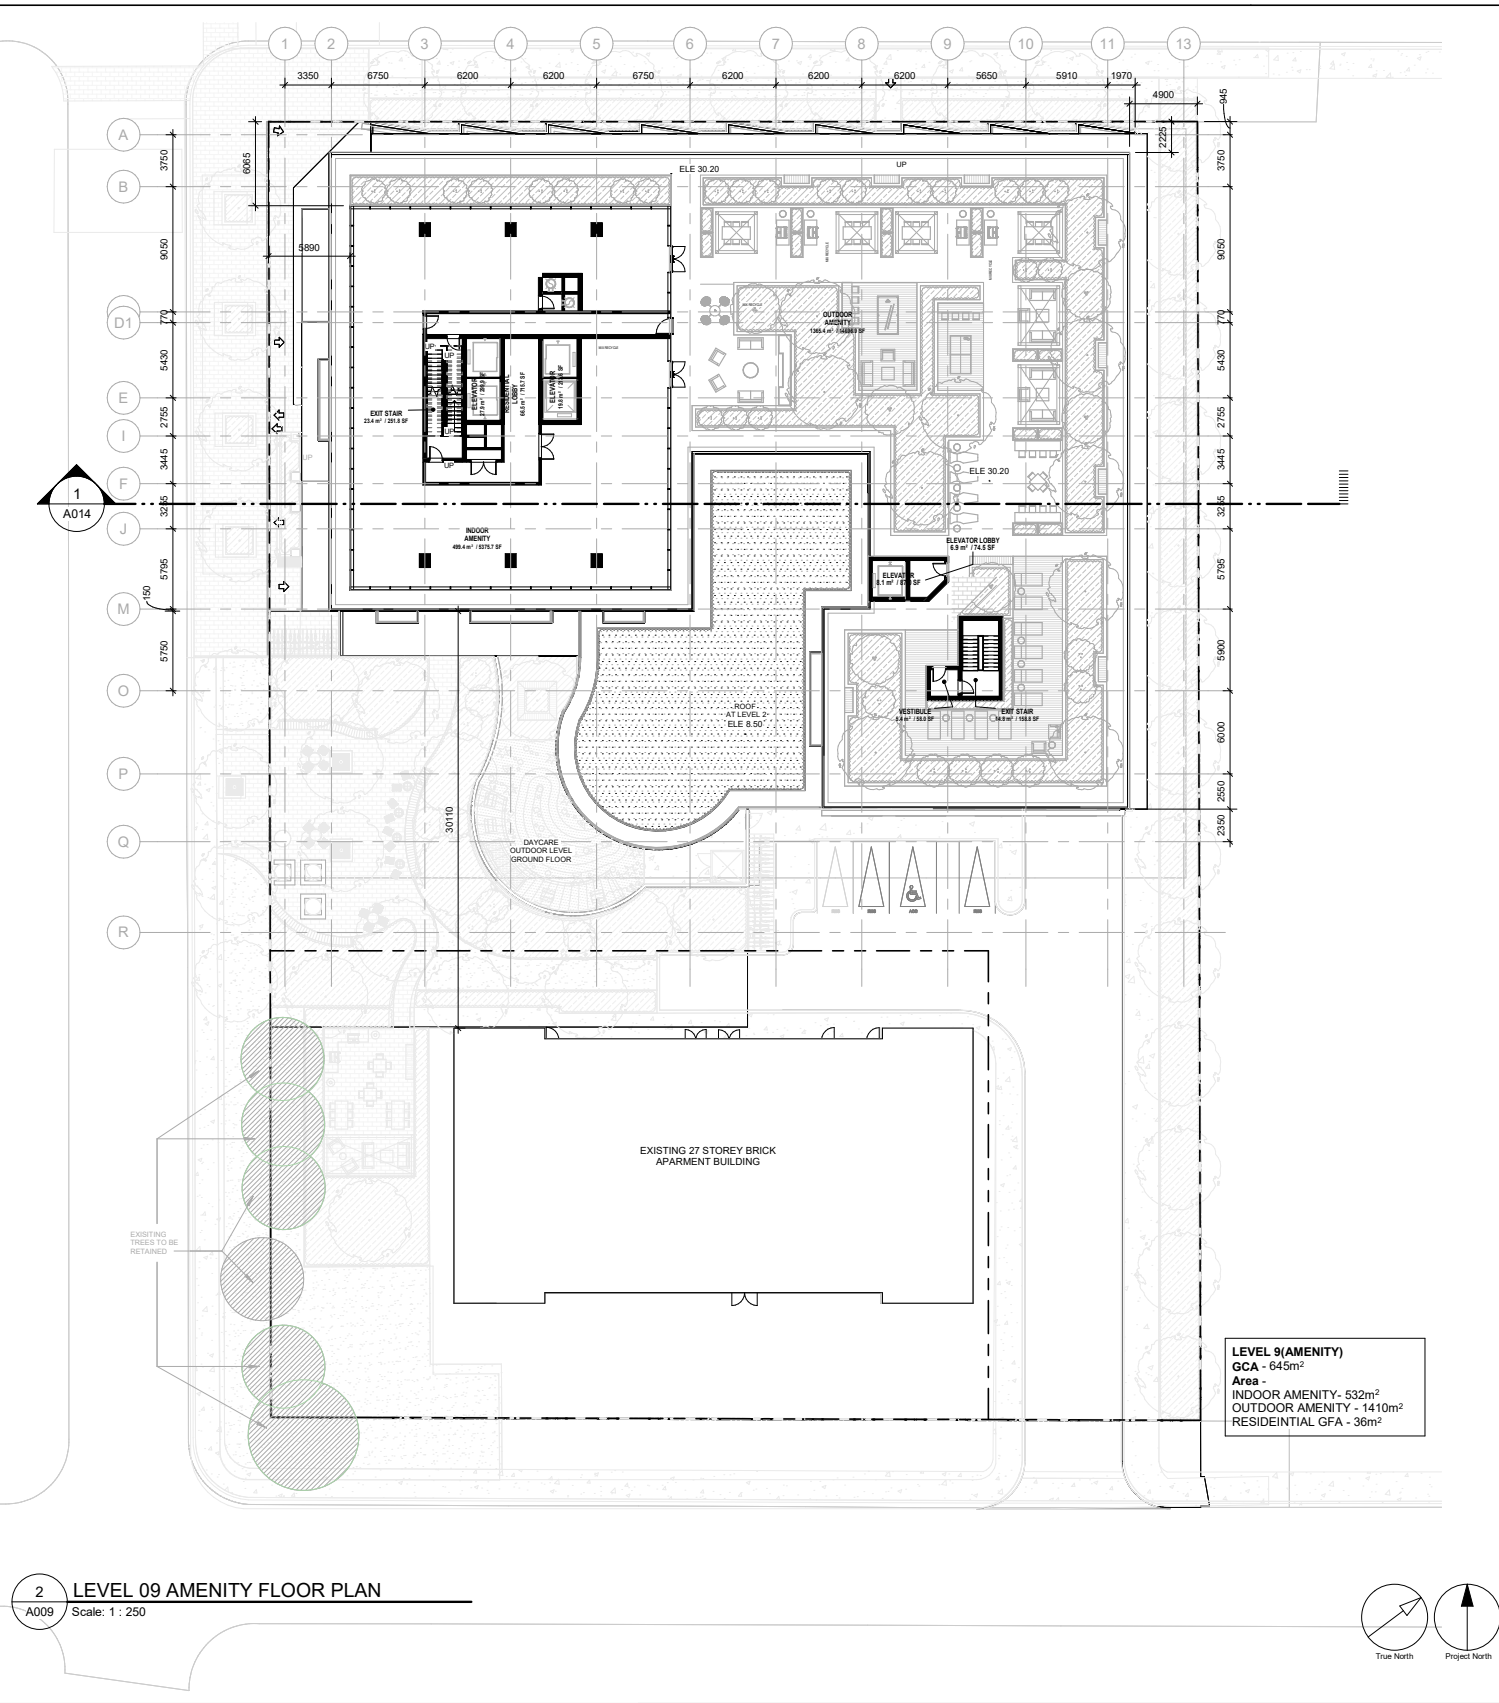


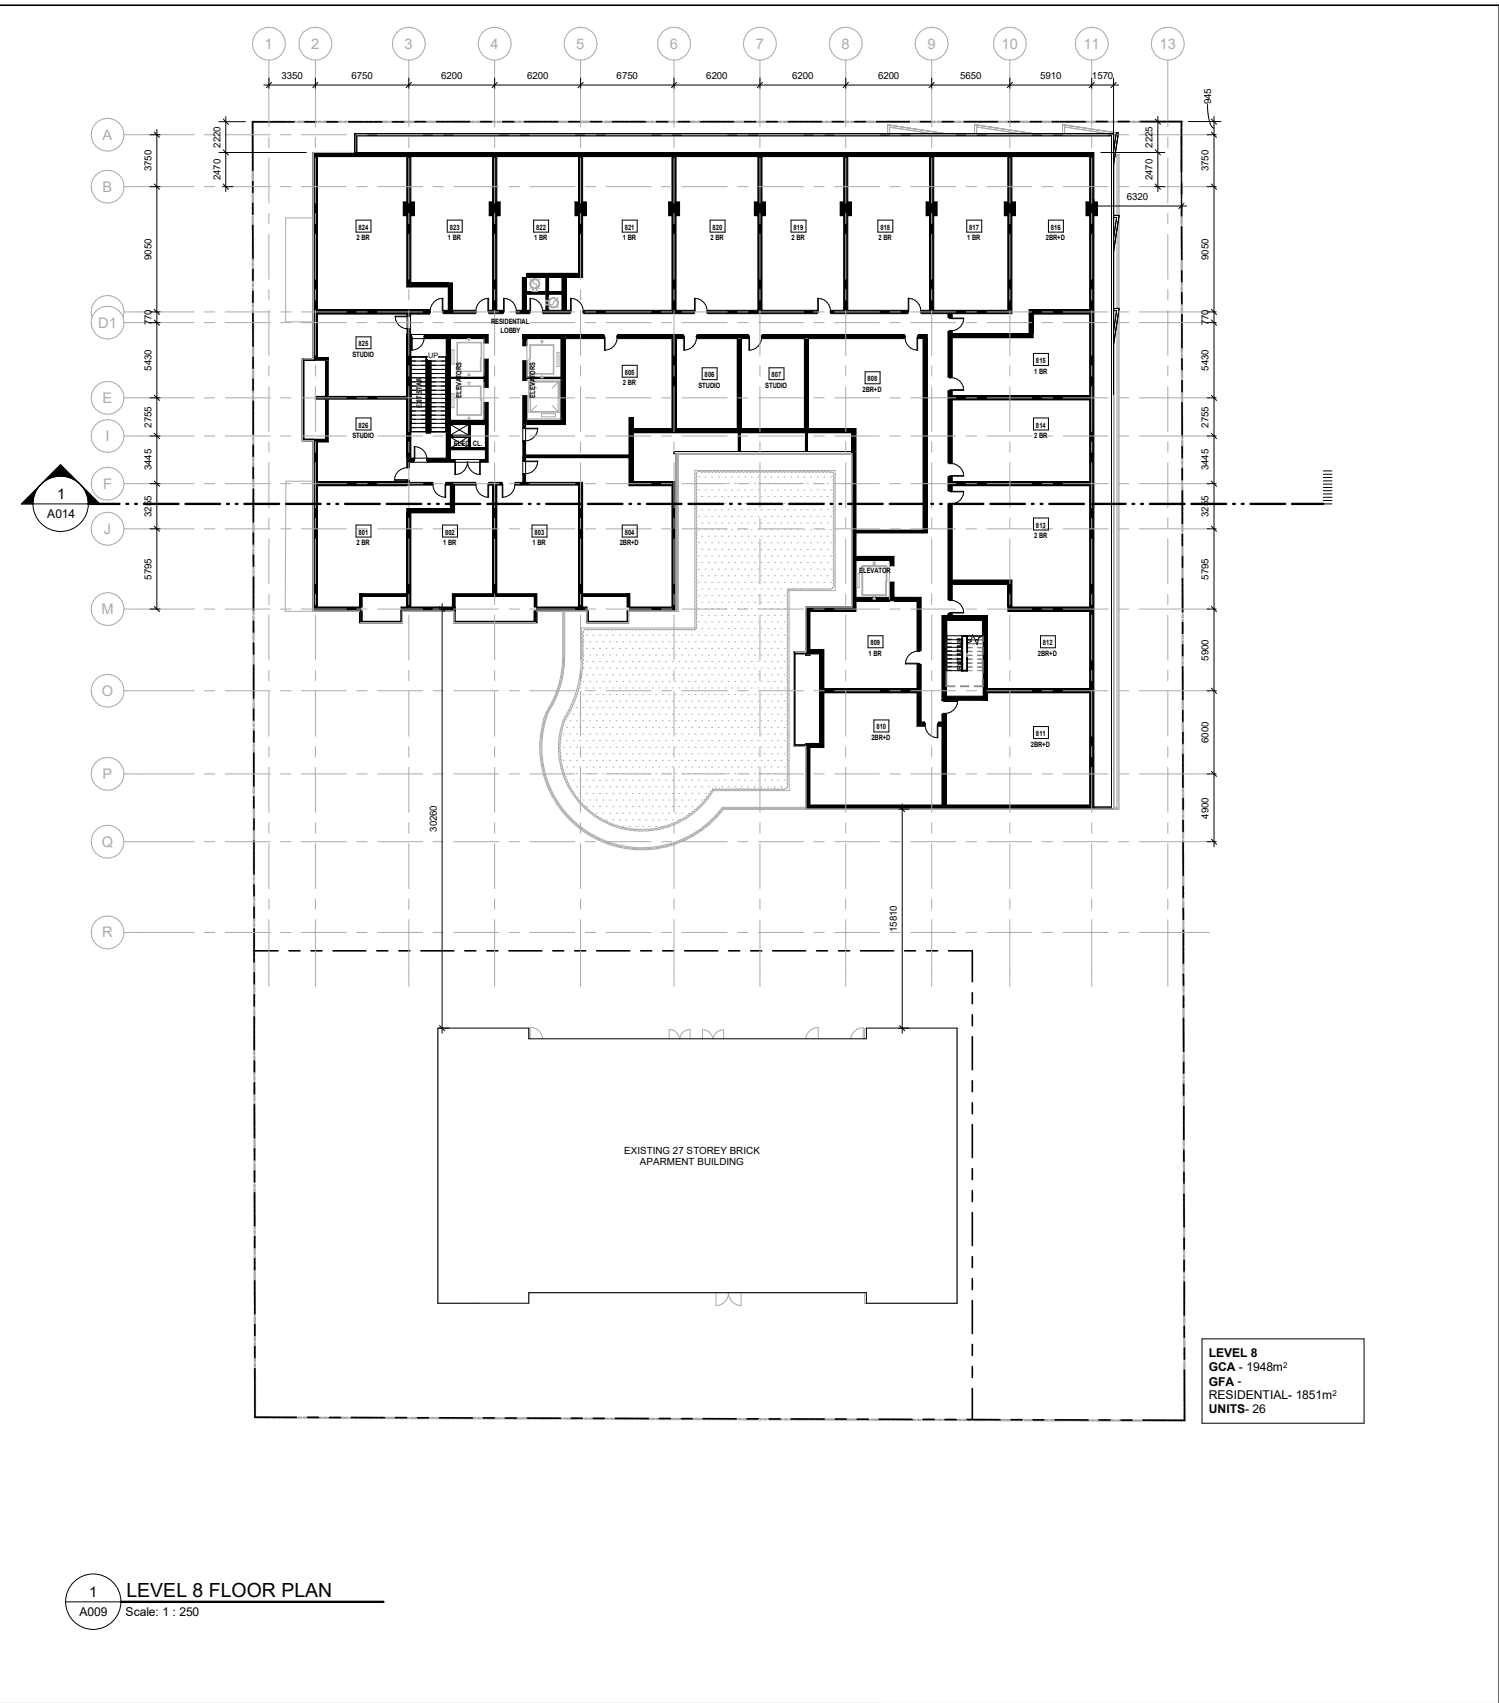

CLIENT

MPCT DIF 70 Park Street East LP

30 Adelaide Street East, Toronto, ON

COPYRIGHT

This drawing has been prepared solely for the intended use, thus any reproduction or distribution for any purpose other than authorized by IBI Group is forbidden. Written dimensions shall have precedence over scaled dimensions. Contractors shall verify and be responsible for all dimensions and conditions on the job, and IBI Group shall be informed of any variations from the dimensions and conditions shown on the drawing. Shop drawings shall be submitted to IBI Group for general conformance before proceeding with fabrication.

IBI Group Architects (Canada) Inc.
is a member of the IBI Group of companies

KEYPLAN

ISSUES

No.	DESCRIPTION	DATE
1	ISSUED FOR REZONING	2023-01-25

CONSULTANTS

SEAL

PROJECT

70 PARK STREET EAST

PROJECT NO:
Project Number

DRAWN BY:
JK

PROJECT MGR:
JK

SCALE:
1 : 250

CHECKED BY:
MV

APPROVED BY:
MS

PRIME CONSULTANT

ARCADIS IBI GROUP

55 St. Clair Avenue West, 7th Floor
Toronto, ON M4V 2Y7, Canada
Tel 416 596 1030 fax 416 596 0644
ibigroup.com

IBI GROUP

SHEET TITLE

LEVEL 8 AND LEVEL 9(AMENITY) FLOOR PLANS

SHEET NUMBER

A009

ISSUE

1