


HELENE STREET

QUEEN STREET EAST

PARK STREET EAST

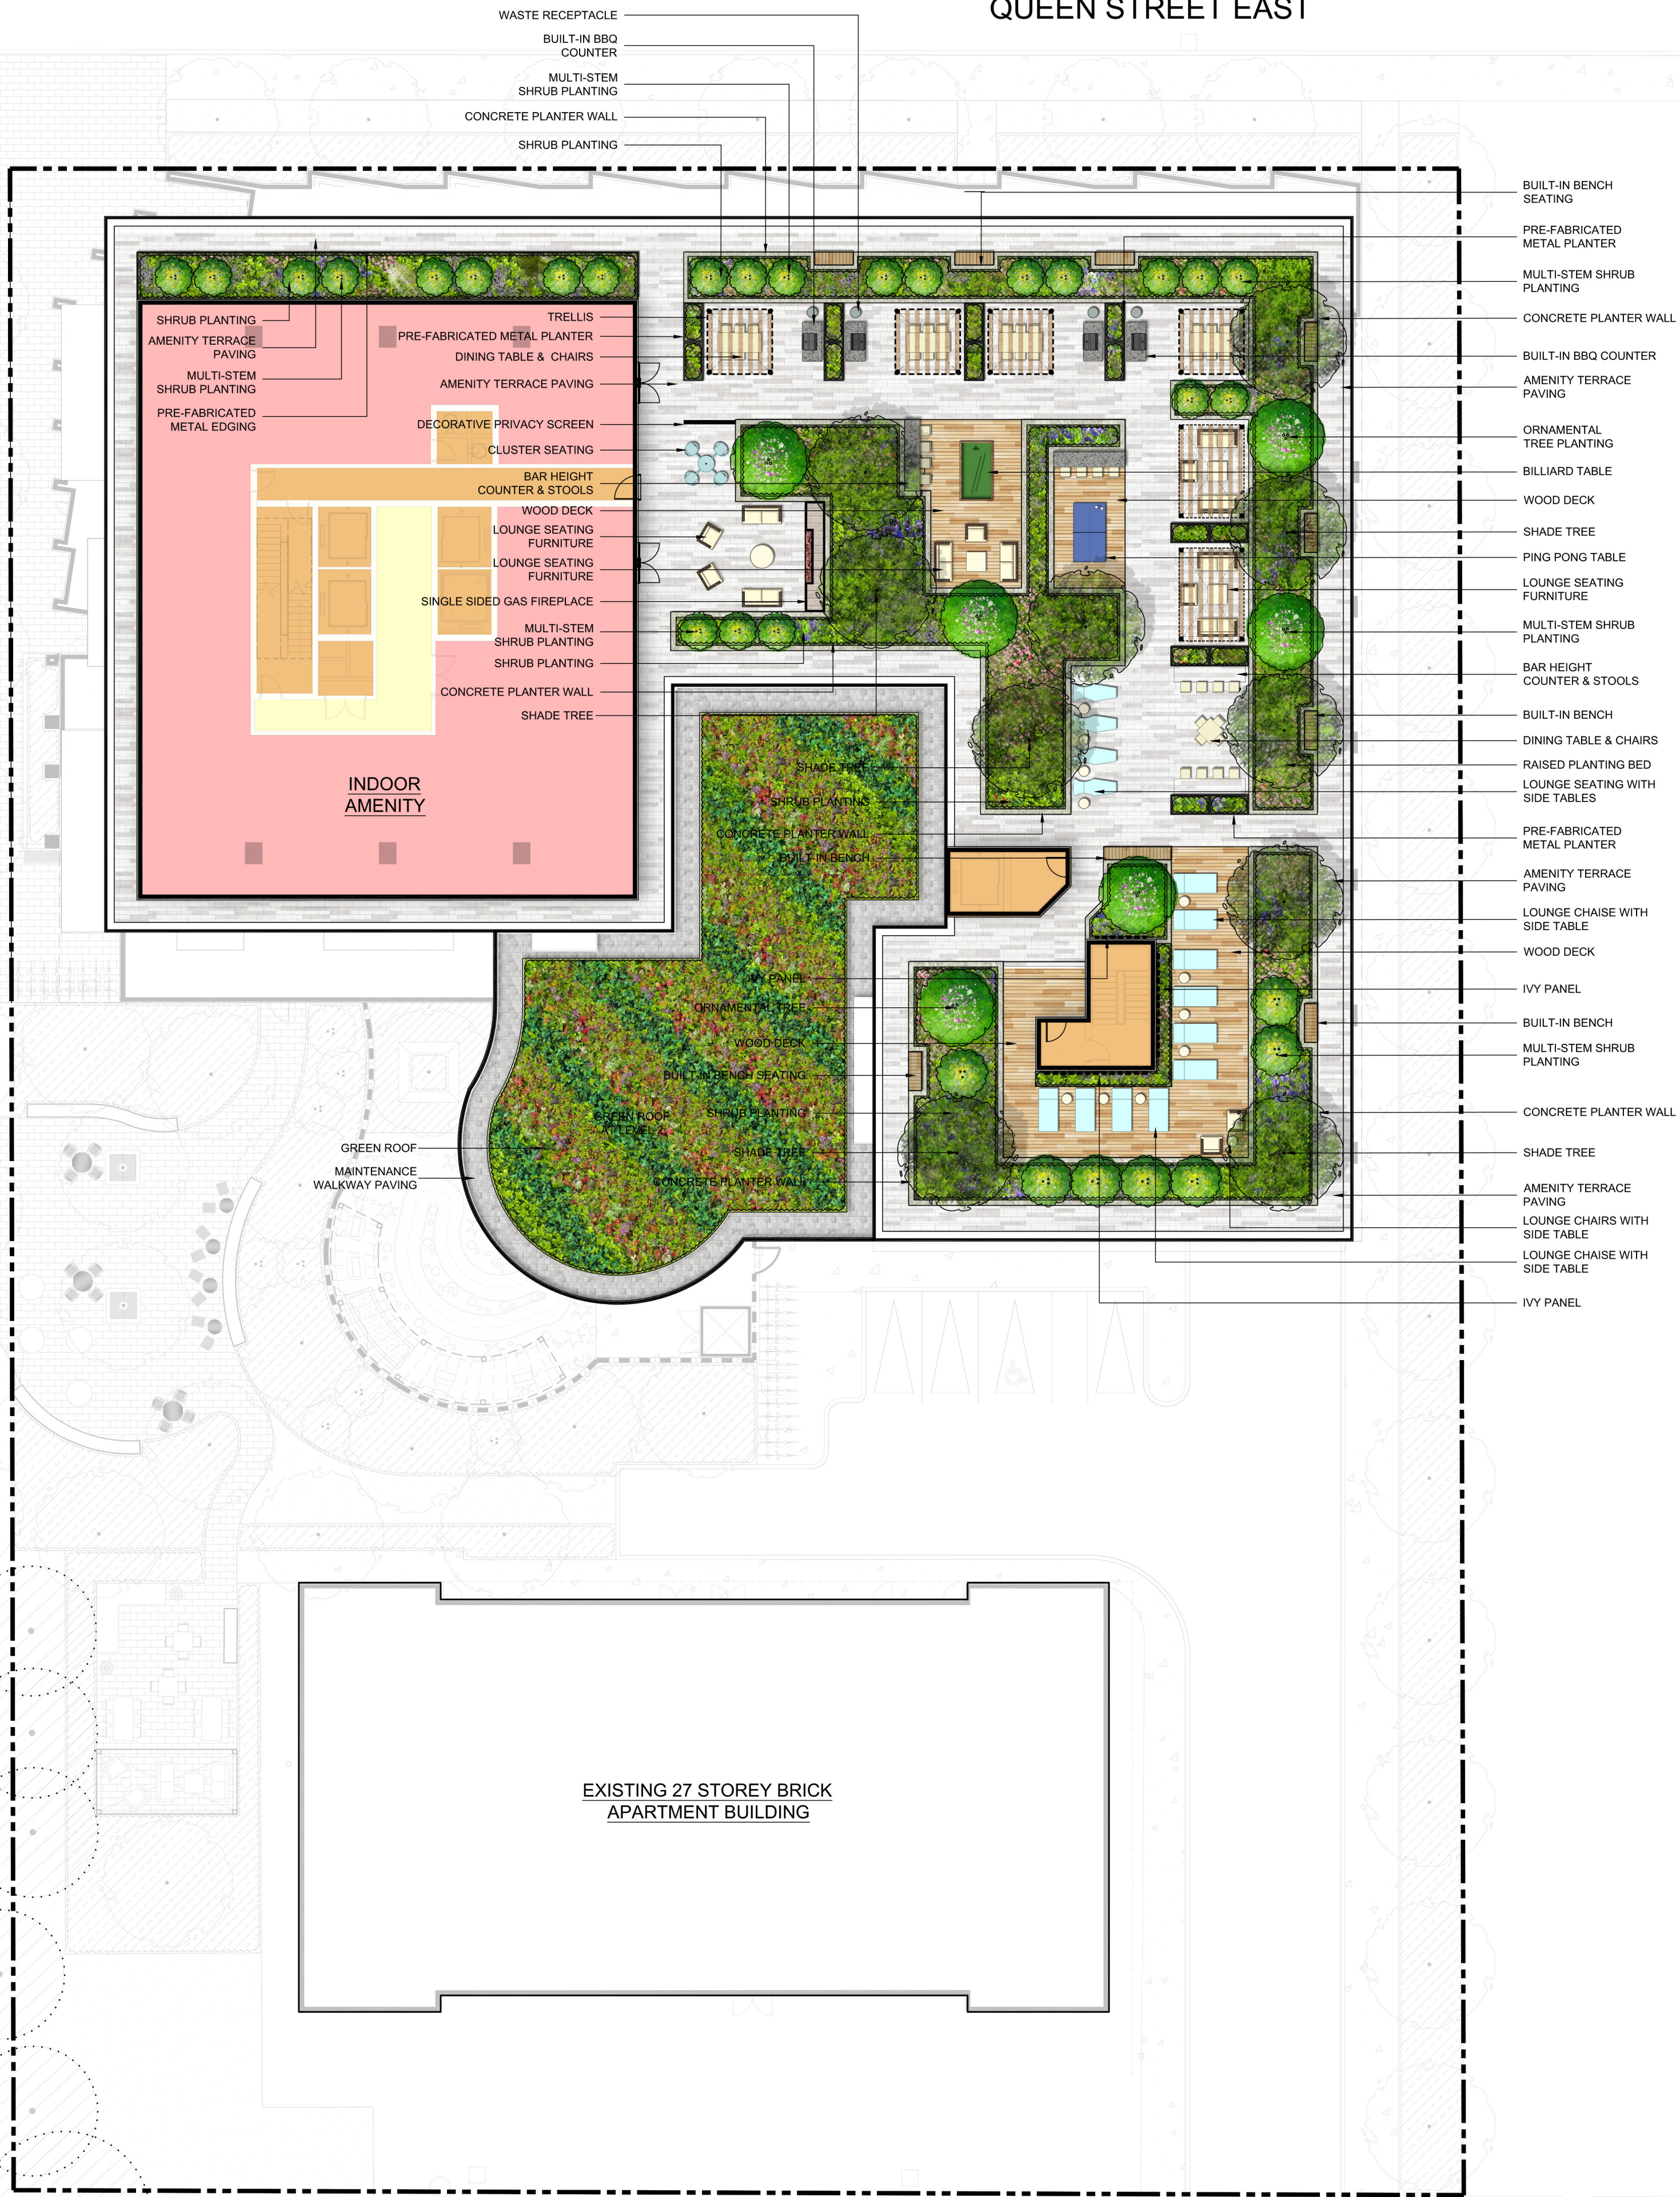

Key Plan



Legend

- PROPERTY LINE
- LARGE DECIDUOUS TREE
- ORNAMENTAL TREE
- MIXED PLANTING BED
- GREEN ROOF
- AMENITY TERRACE PAVING
- WOOD DECK
- INDOOR AMENITY
- RESIDENTIAL LOBBY
- VESTIBULE / ELEVATOR / EXIT STAIR

| | | | |
|-----|------------|----------------------|-----|
| 1.0 | 01.19.2023 | ISSUED FOR RE-ZONING | CKA |
| No | Date | Revisions | By |



Project Name
70 Park Street East

Municipality
City of Mississauga

Sheet Title
2nd & 9th Level Landscape
Concept and Green Roof Plan

| | | |
|---|--------------|----------------|
| The MBTW Group <small>Community Planning Urban Design Landscape Architecture</small> 255 Woodbine Avenue Unit 14 Toronto, Ontario Canada M4M 1G8 Tel: (416) 448-7767 Fax: (416) 448-1803 E-mail: info@mbtw.com | Job No: | DRM001 |
| | Designed: | CKA |
| | Drawn: | IH |
| | Date: | November, 2022 |
| | Scale: | 1:200 |
| | Drawing No.: | L-1b |