


CONSULTANTS:

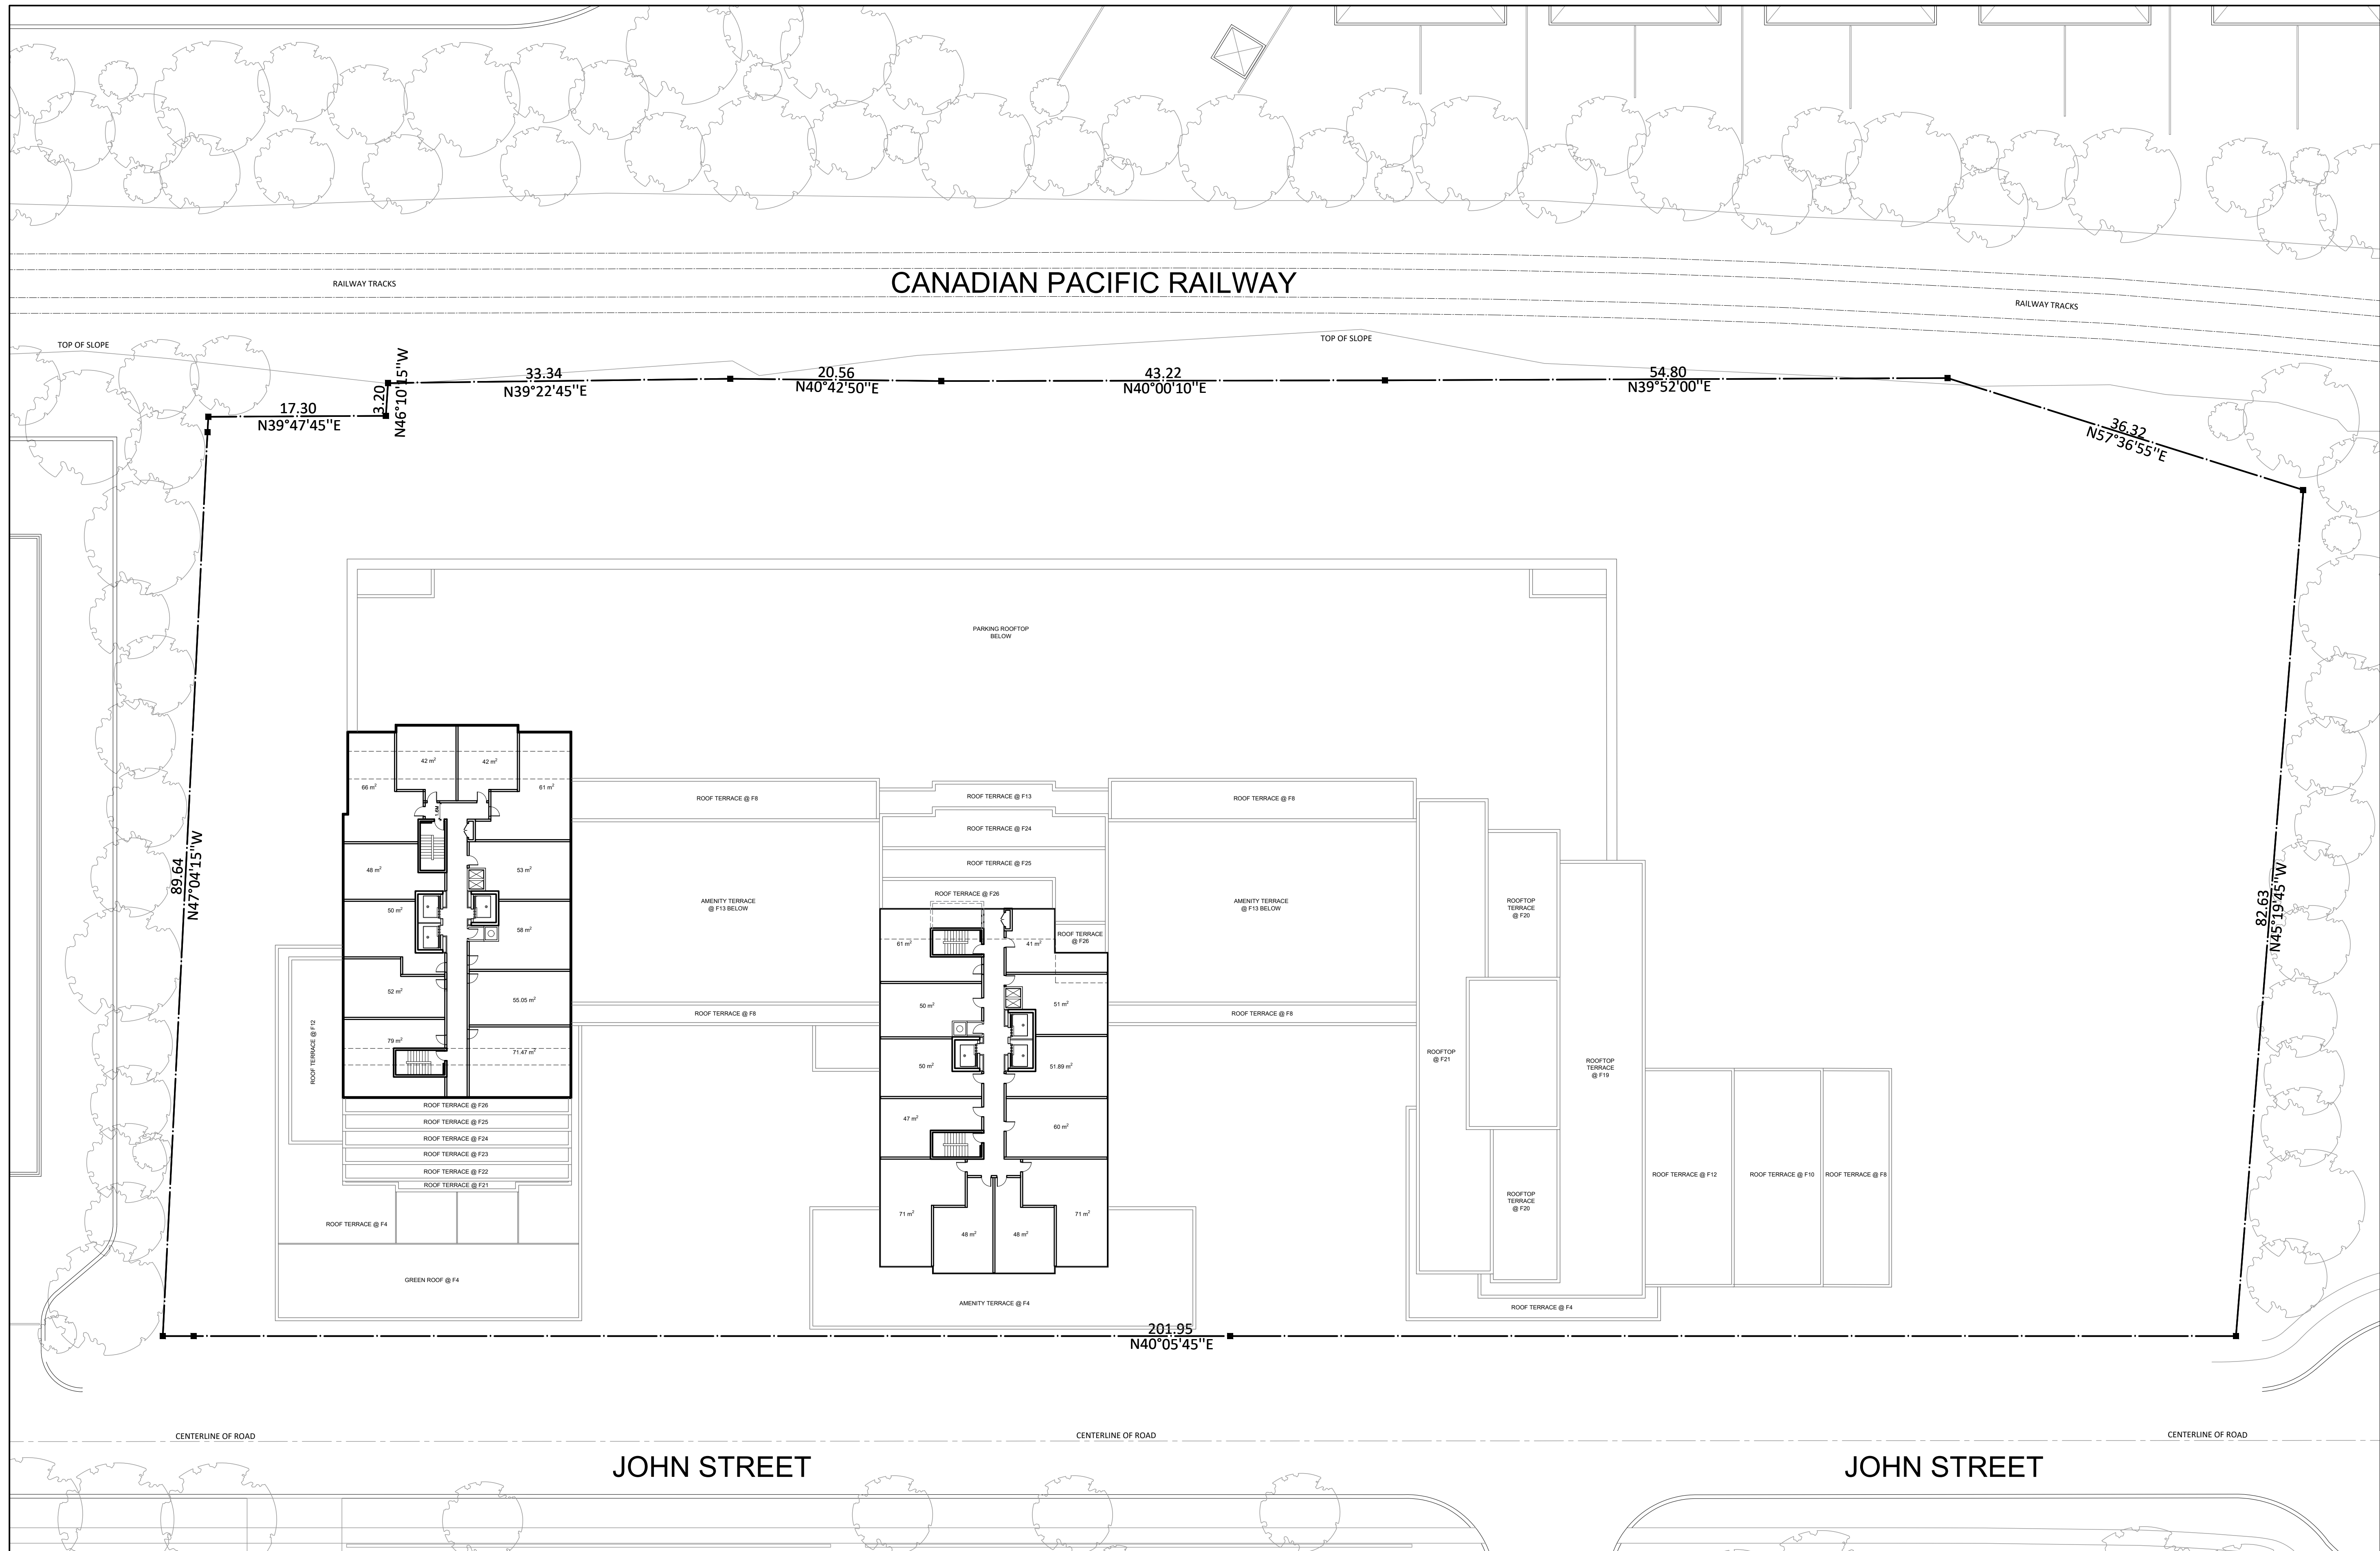

2024-09-11	01	FOR COORDINATION
DATE	No.	ISSUE


ARCHITECT:
TREGEBOV COGAN ARCHITECT
 40 Saint Clair Avenue East, Suite 303
 Toronto, ON M4T 1M9
 PHONE: 647.352.3350

OWNER:

PROJECT NAME:
**69 & 117 JOHN ST.
 MISSISSAUGA**

DRAWING TITLE:
F27 FLOOR PLAN

PRINT DATE: 11-SEPT 2024

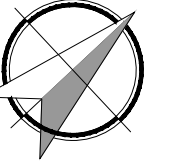 NORTH		DEV APPLICATION NO.:
PROJ. No.:	1101	DWG NO.
SCALE:	AS NOTED	A2.25
DRAWN BY:	KT	

1 F27 FLOOR PLAN
 1:300