

2024-09-11	01	FOR COORDINATION
DATE	No.	ISSUE

ARCHITECT:
TREGEBOV COGAN ARCHITECT
 40 Saint Clair Avenue East, Suite 303
 Toronto, ON M4T 1M9
 PHONE: 647.352.3350


OWNER:

PROJECT NAME:
**69 & 117 JOHN ST.
 MISSISSAUGA**


DRAWING TITLE:
NORTH AND EAST ELEVATIONS

PRINT DATE: 11-SEPT 2024

PROJ. No.: 1101	DEV APPLICATION NO.:
SCALE: AS NOTED	DWG NO. A5.1
DRAWN BY: KT	

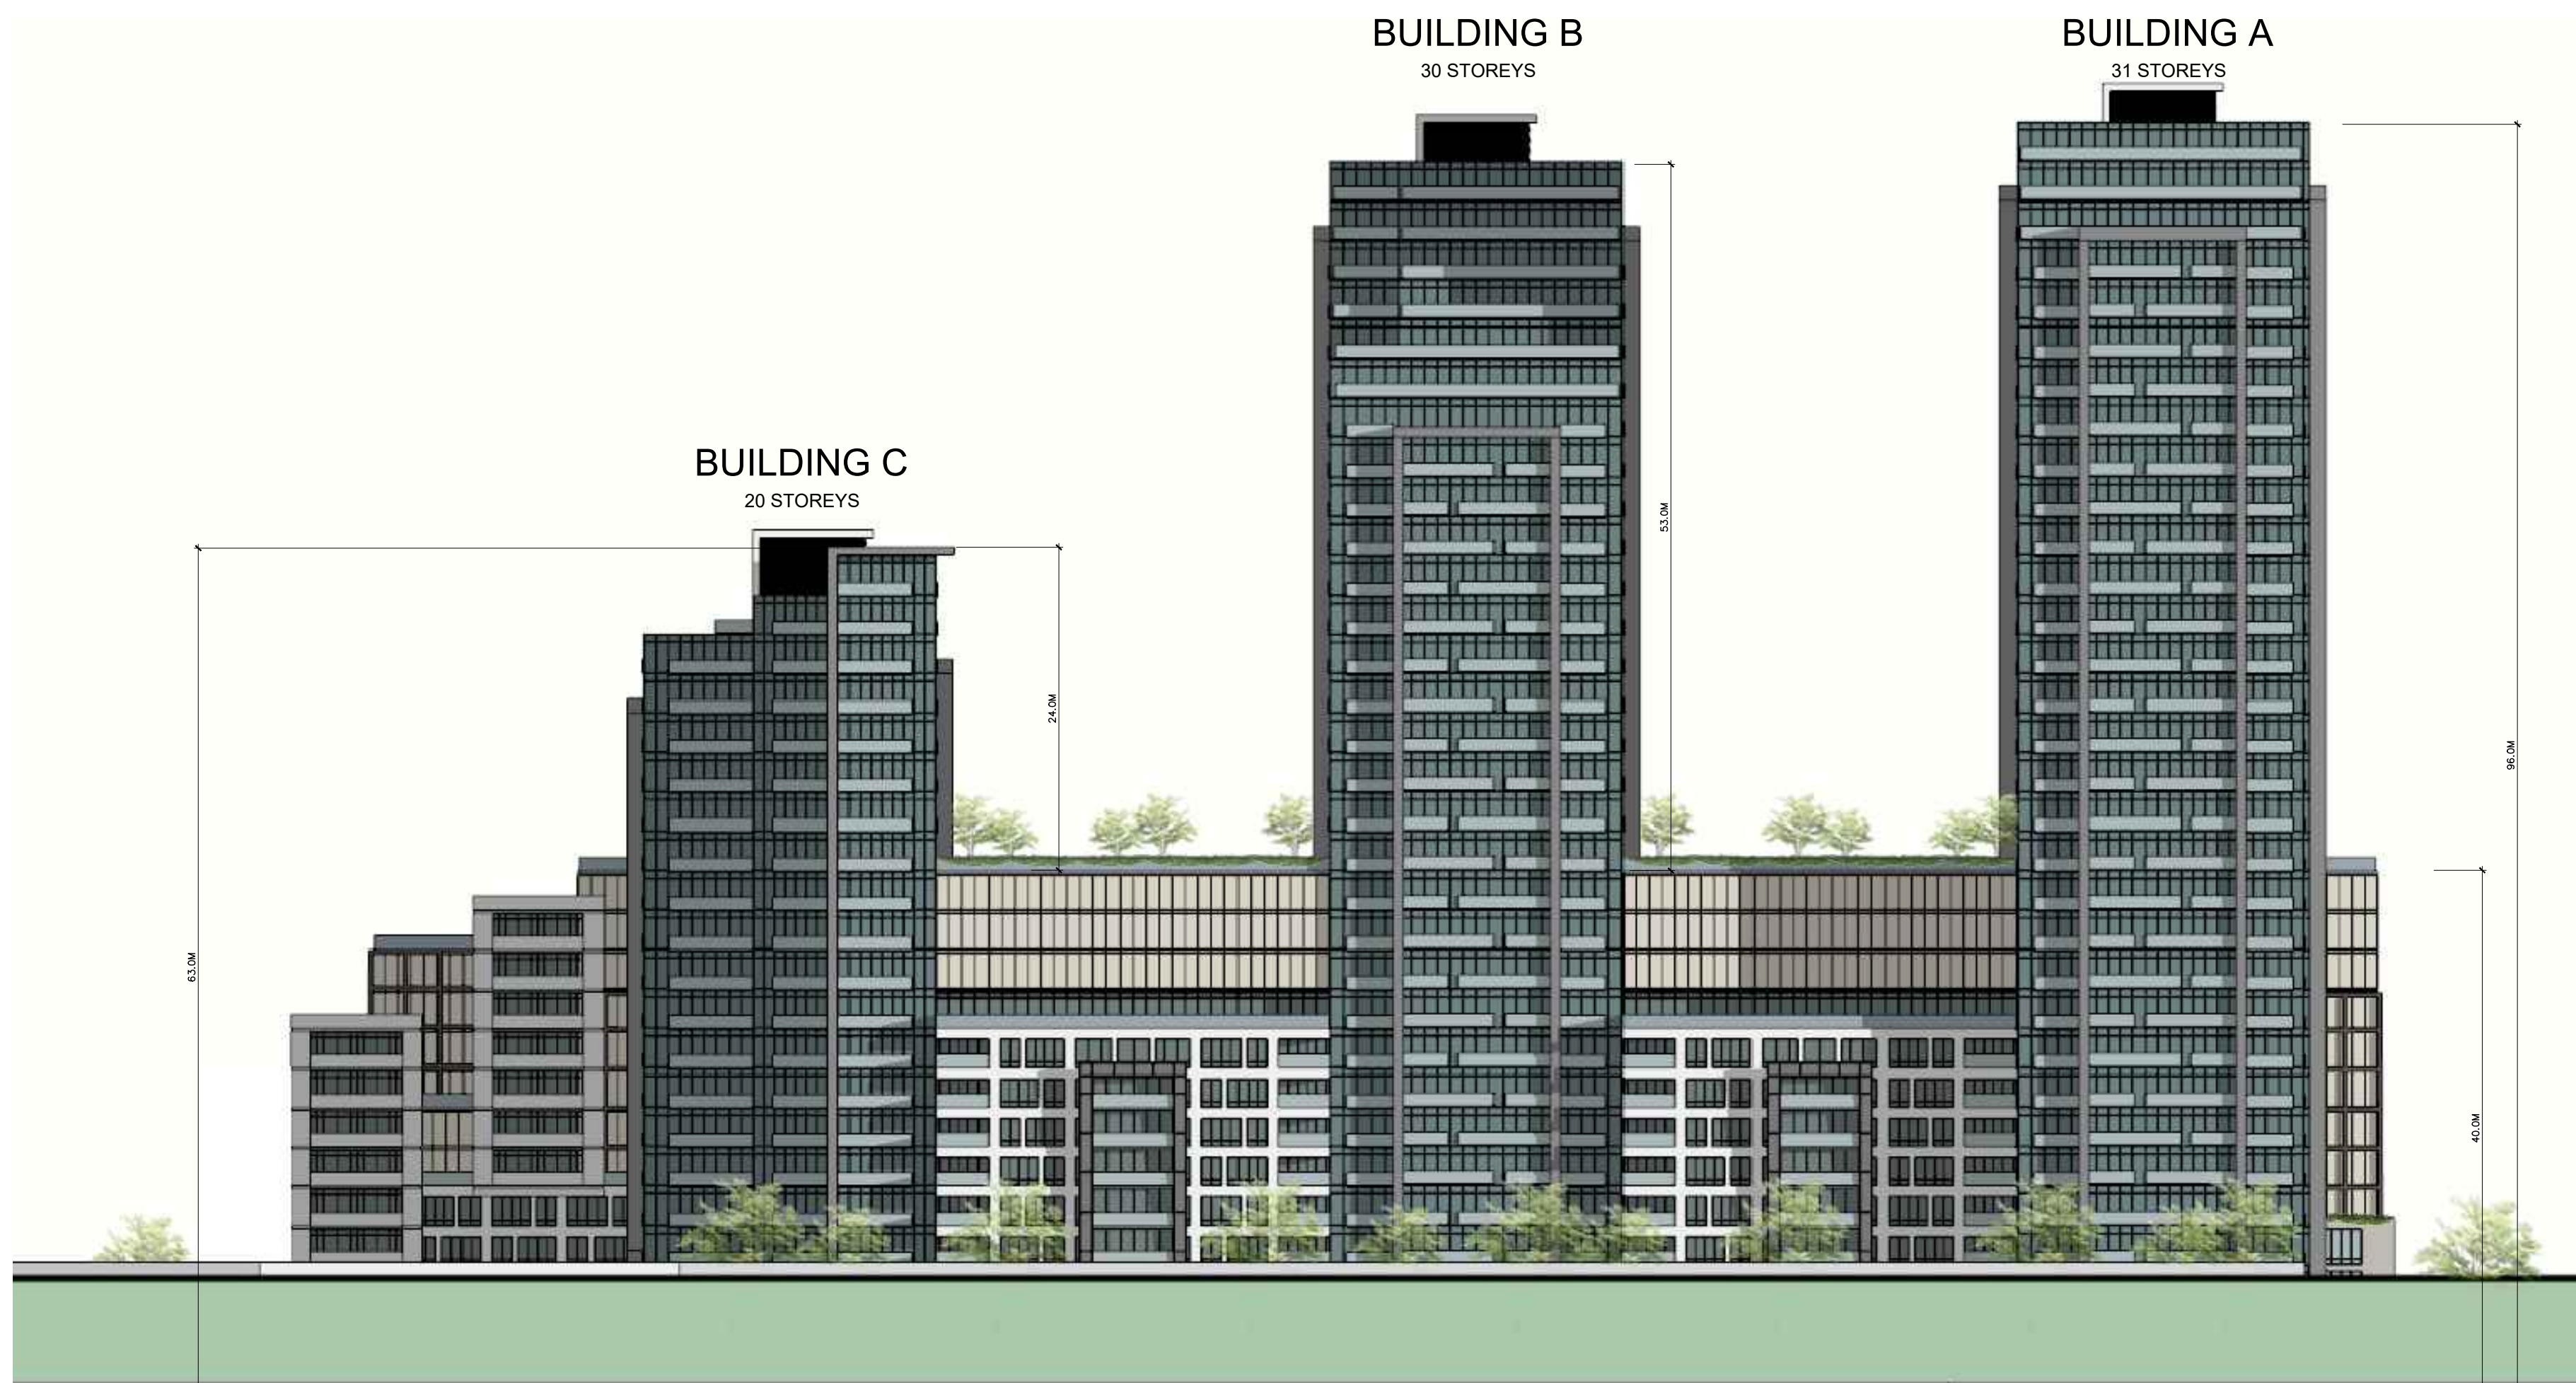

2 NORTH ELEVATIONS
 Scale: 1:400

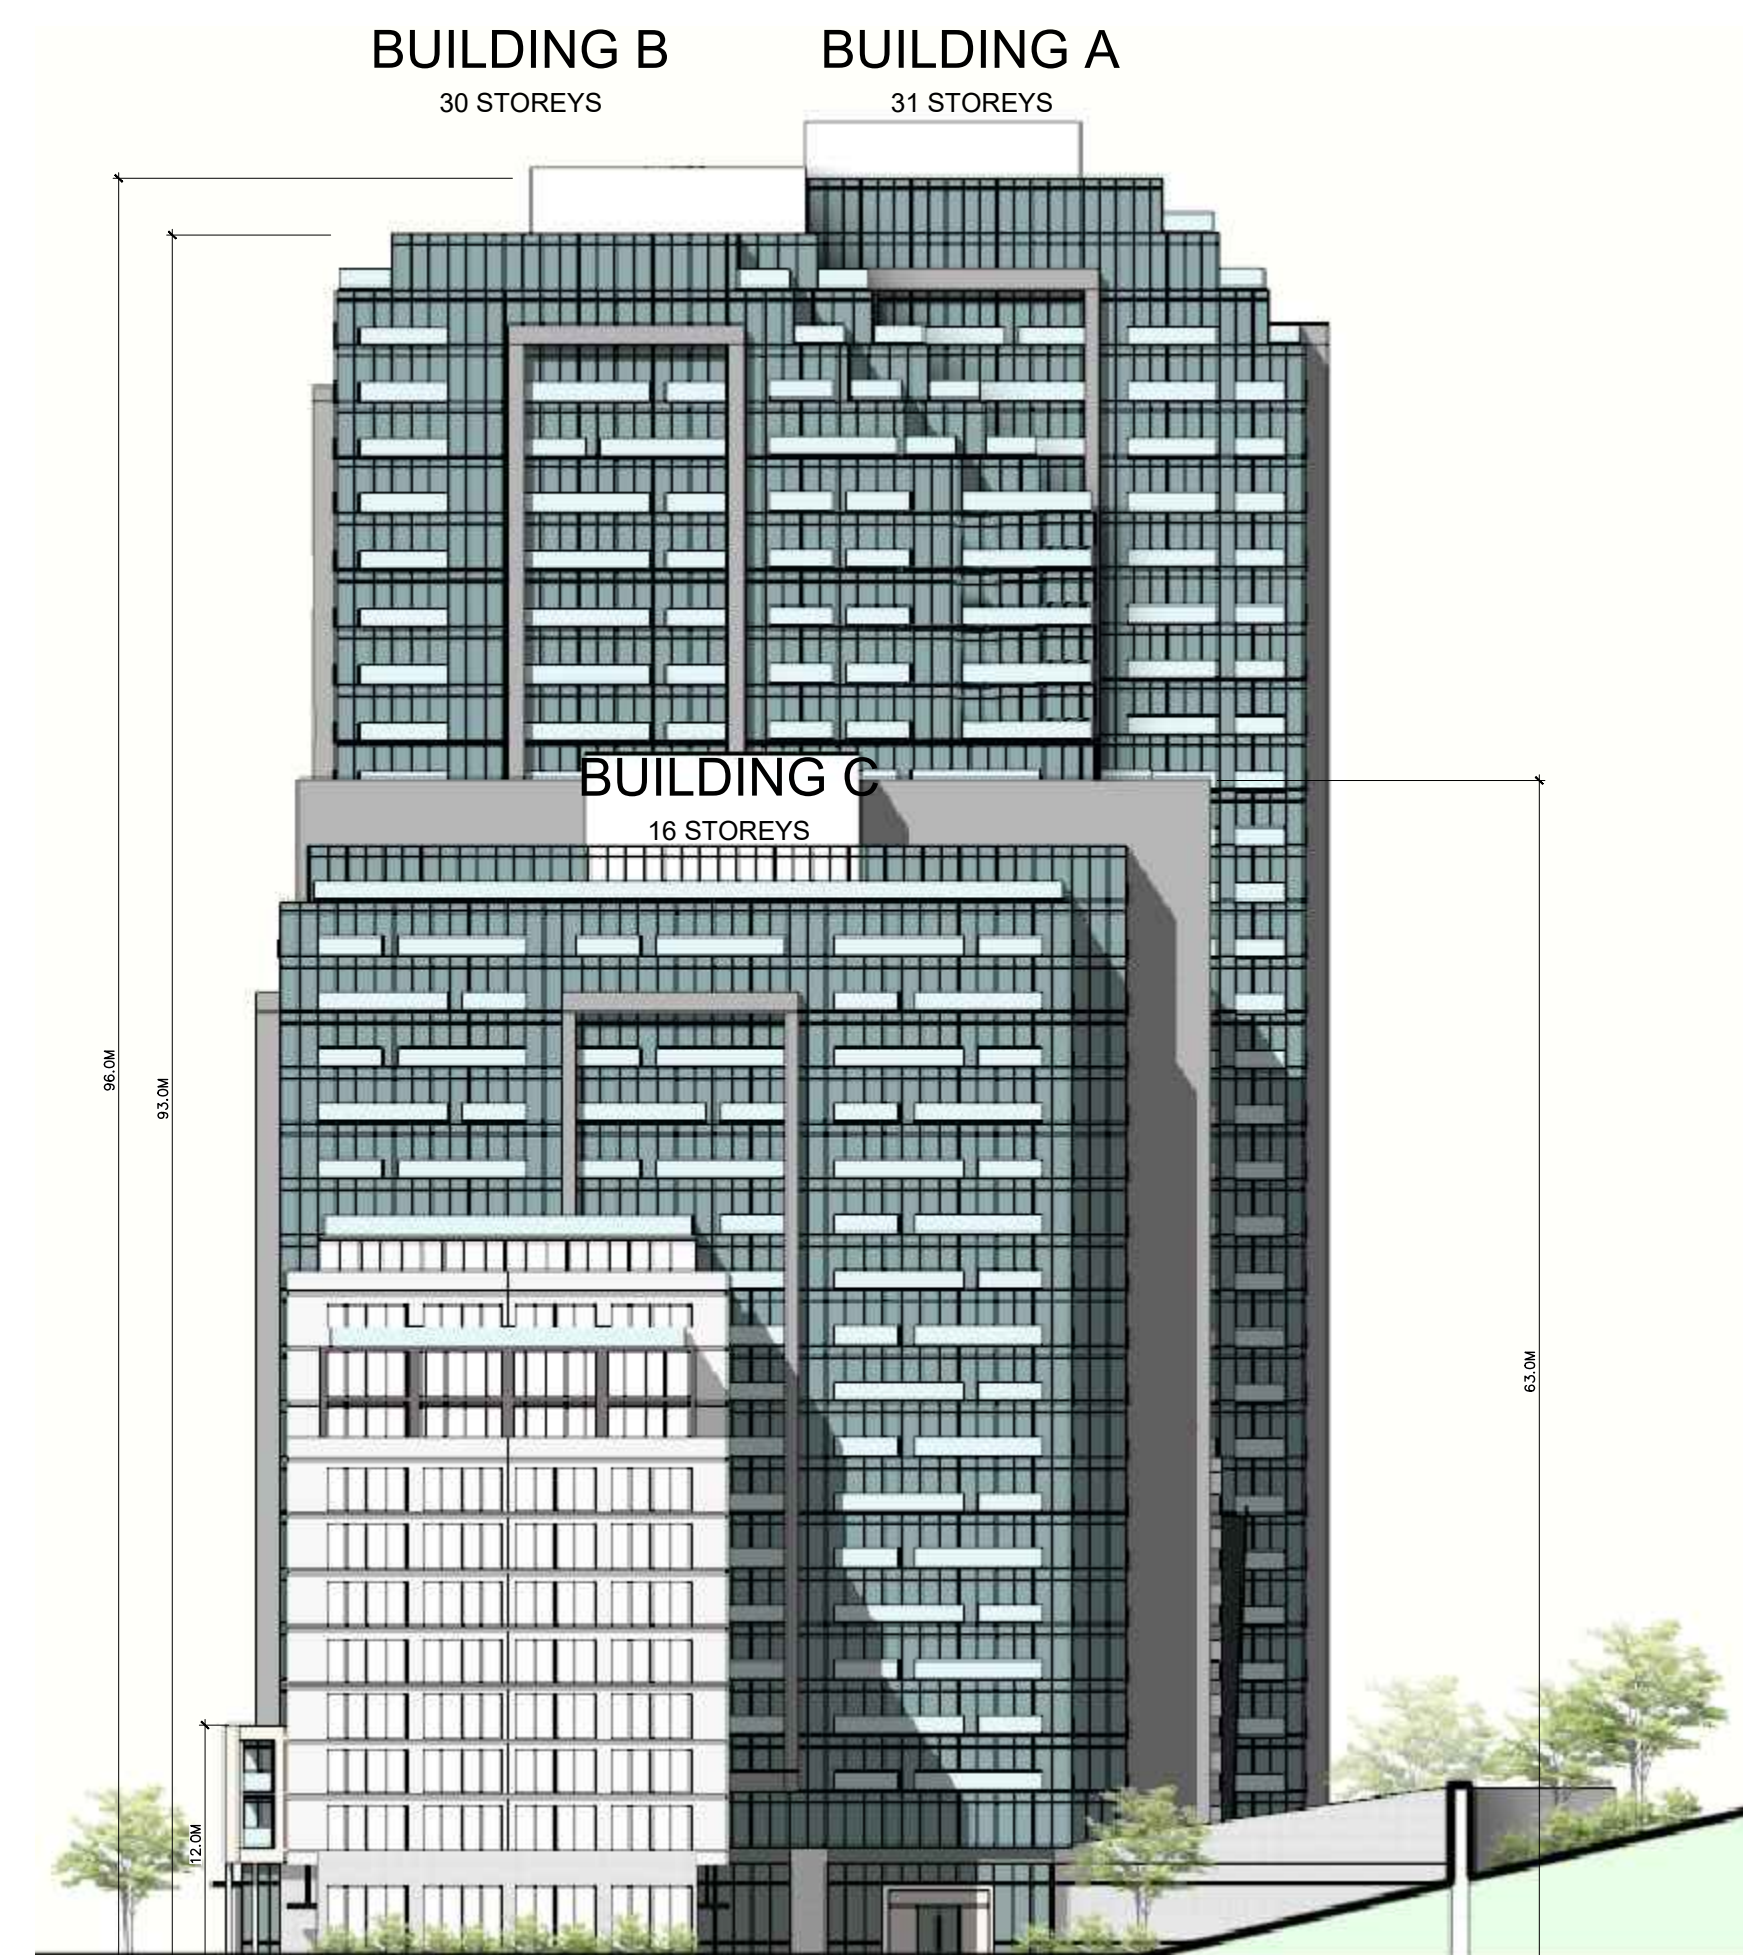

1 EAST ELEVATIONS
 Scale: 1:400