


CONSULTANTS:



2 SOUTH ELEVATIONS
Scale: 1:400

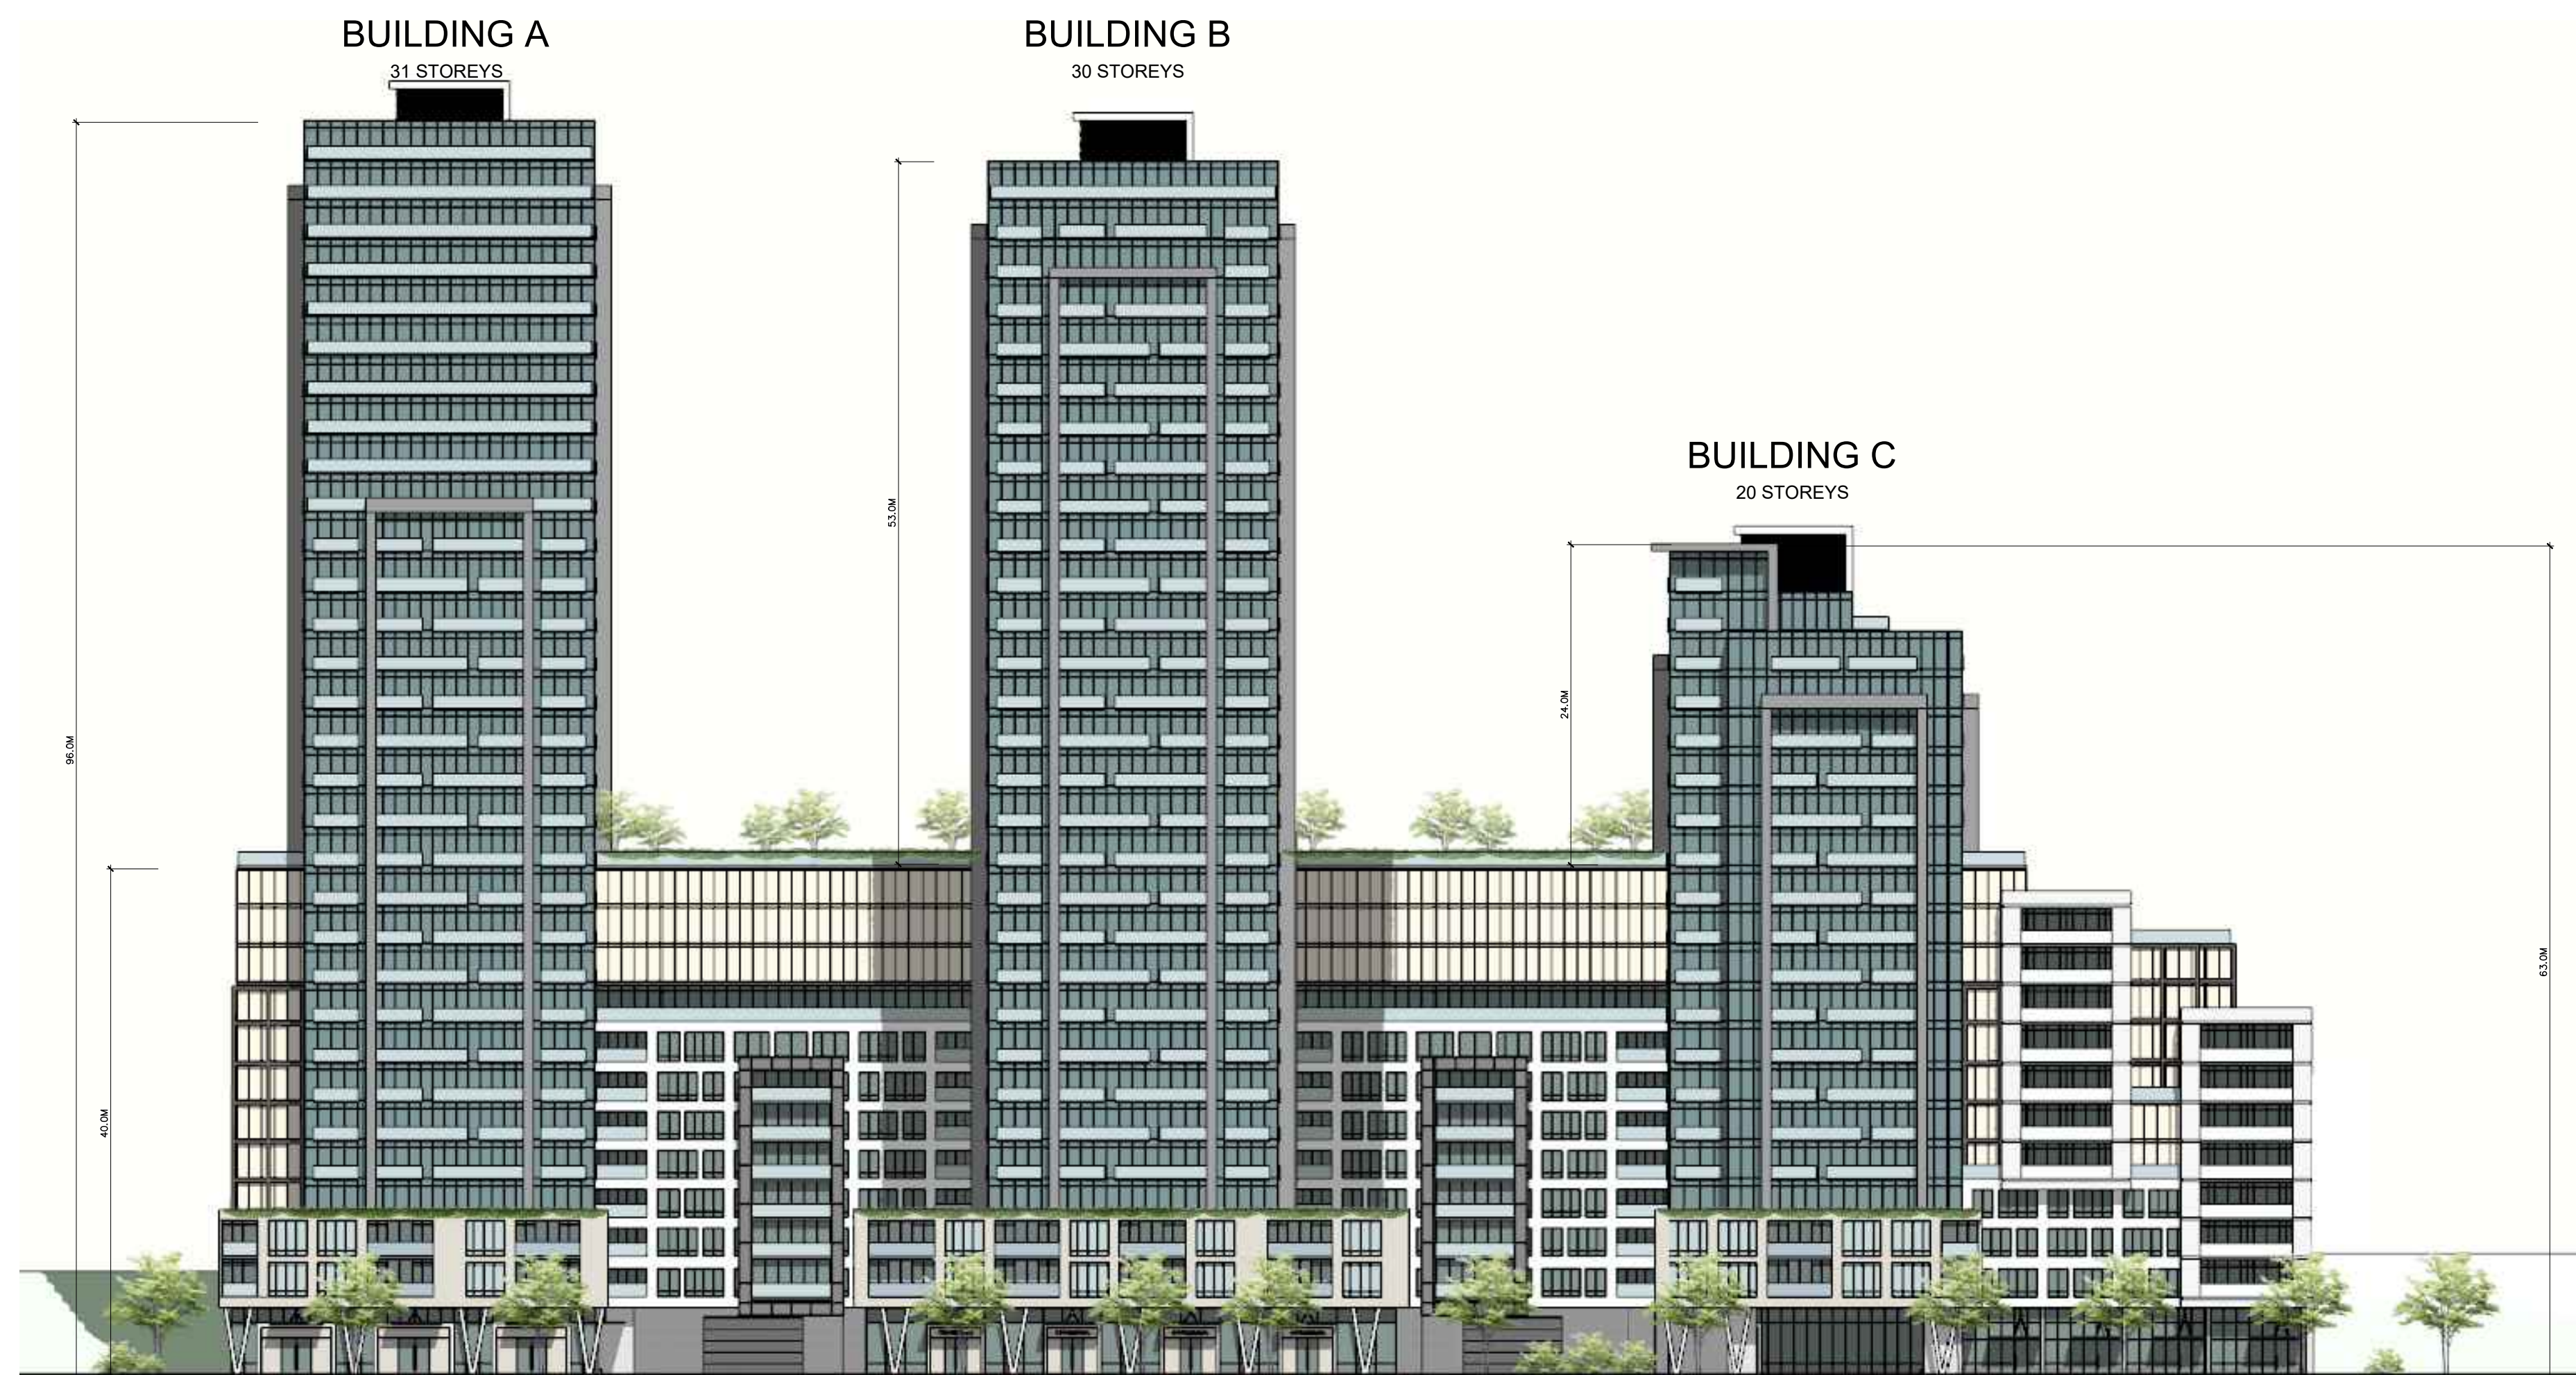

1 WEST ELEVATIONS
Scale: 1:400

2024-09-11	01	FOR COORDINATION
DATE	No.	ISSUE
ARCHITECT: TREGEBOV COGAN ARCHITECT 40 Saint Clair Avenue East, Suite 303 Toronto, ON M4T 1M9 PHONE: 647.352.3350		
OWNER:		

PROJECT NAME:
**69 & 117 JOHN ST.
MISSISSAUGA**

DRAWING TITLE:
SOUTH AND WEST ELEVATIONS

PRINT DATE: 11-SEPT 2024

PROJ. No.: 1101	DEV APPLICATION NO.:
SCALE: AS NOTED	DWG NO. A5.0
DRAWN BY: KT	