

NO.	DATE	ISSUED



ALL DRAWINGS ARE THE PROPERTY OF ONESPACE AND THEY ARE NOT TO BE REPRODUCED OR COPIED IN ANY MANNER WITHOUT THE WRITTEN CONSENT FROM ONESPACE.
DRAWINGS ARE INTENDED TO CONVEY SCOPE OF WORK AND INDICATE MATERIALS AND PRODUCTS.
ALL CONSTRUCTION SHALL ACCORDING TO BEST CONSTRUCTION PRACTICE AND ACCORDING TO THE ONTARIO REGULATORY CODE IN EFFECT AT THE TIME.

PRE-APPLICATION MEETING NO. DARC 24-30


CLIENT
Forest Glen Shopping Centre
Ltd. 3427 Fieldgate Dr.,
Mississauga ON, L4X 2J4
ADDRESS

3403-3445 Fieldgate Drive
Mississauga, ON

DRAWING
Level 10-13 Typical Overall Floor Plans

PROJECT NUMBER	DATE
23063	05 DEC 2024

SCALE PLOTTED DATE
As indicated 2024-12-05 2:08:27 PM

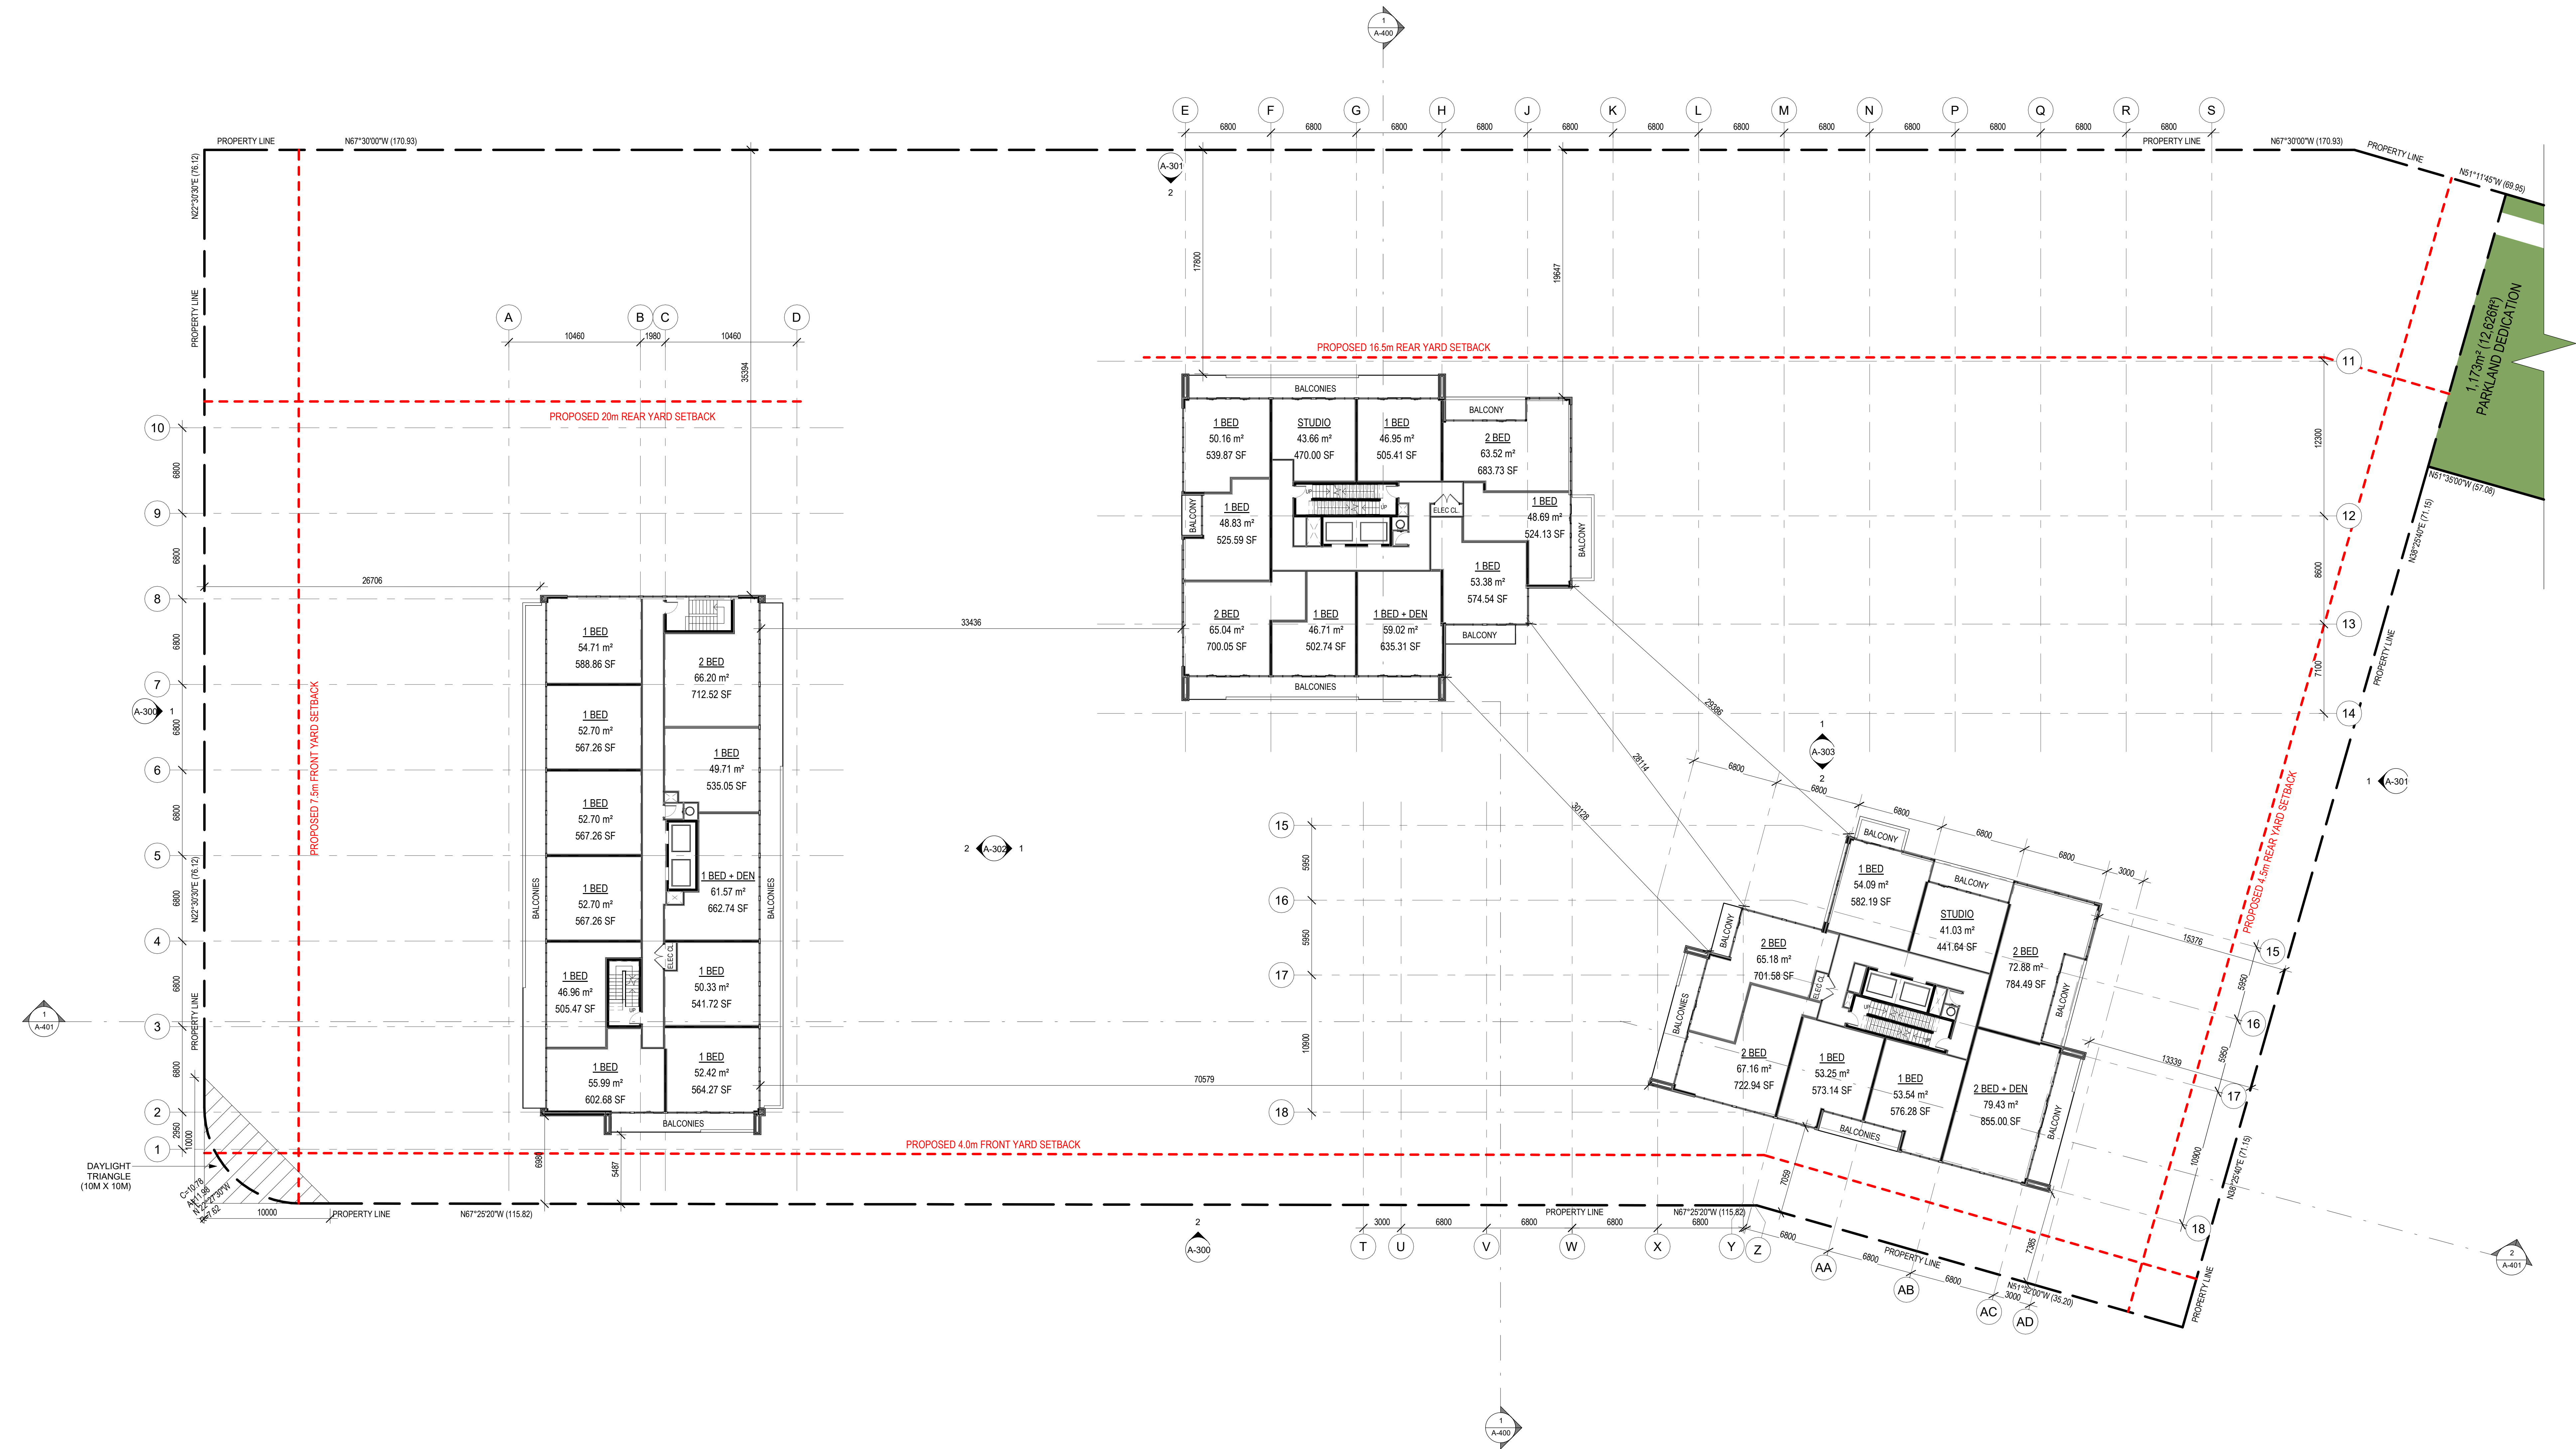

1 Level 13
A-110 Scale: 1 : 200