

MATERIAL LEGEND

1	VISION GLASS 1 MANUFACTURER: TID COLOUR: CLEAR GLAZING MULLION COLOUR: WHITE
2	VISION GLASS 2 MANUFACTURER: TID COLOUR: CLEAR GLAZING MULLION COLOUR: BLACK
3	VISION GLASS 3 MANUFACTURER: TID COLOUR: CLEAR GLAZING MULLION COLOUR: LIGHT GREY
4	VISION GLASS 4 MANUFACTURER: TID COLOUR: CLEAR GLAZING (DARK TINT) MULLION COLOUR: BLACK
5	SPANDREL PANEL 1 MANUFACTURER: TID COLOUR: TINTED GLASS MULLION COLOUR: WHITE
6	SPANDREL PANEL 2 MANUFACTURER: TID COLOUR: BLACK MULLION COLOUR: BLACK
7	SPANDREL PANEL 3 MANUFACTURER: TID COLOUR: LIGHT GREY MULLION COLOUR: LIGHT GREY
8	BALCONY RAILING 1 MANUFACTURER: TID COLOUR: CLEAR GLAZING
9	BIRD FRIENDLY GLAZING MANUFACTURER: TID COLOUR: TID
10	ACP PANEL 2 MANUFACTURER: TID COLOUR: WHITE
11	ACP PANEL 1 MANUFACTURER: TID COLOUR: BLACK
12	ACP PANEL 3 MANUFACTURER: TID COLOUR: LIGHT GREY
13	ACP PANEL 4 MANUFACTURER: TID COLOUR: NAVY BLUE
14	MASONRY 1 MANUFACTURER: TID COLOUR: DARK GREY
15	MASONRY 2 MANUFACTURER: TID COLOUR: LIGHT GREY
16	MASONRY 3 MANUFACTURER: TID COLOUR: WHITE
17	PRECAST MANUFACTURER: TID COLOUR: WHITE
18	PRECAST MANUFACTURER: TID COLOUR: DARK GREY

NO.	DATE	ISSUED



ALL DRAWINGS ARE THE PROPERTY OF ONESPACE AND THEY ARE NOT TO BE REPRODUCED OR COPIED IN ANY MANNER WITHOUT THE WRITTEN CONSENT FROM ONESPACE.
DRAWINGS ARE INTENDED TO CONVEY SCOPE OF WORK AND SECURE MATERIALS AND PRODUCTS.
ALL CONSTRUCTION SHALL ACCORD TO THE LATEST CANADIAN STANDARDS AND CODES AND TO THE ONTARIO REGULATORY CODE IN EFFECT AT THE TIME.


PRE-APPLICATION MEETING NO. DANC 24-30

CLIENT
Forest Glen Shopping Centre
Ltd. 3427 Fieldgate Dr.,
Mississauga ON, L4X 2J4
ADDRESS


3403-3445 Fieldgate Drive
Mississauga, ON

DRAWING
Building Elevations - Amenity
Courtyard

PROJECT NUMBER DATE
23063 05 DEC 2024
SCALE PLOTTED DATE
As Indicated 2024-12-05 2:24:01 PM

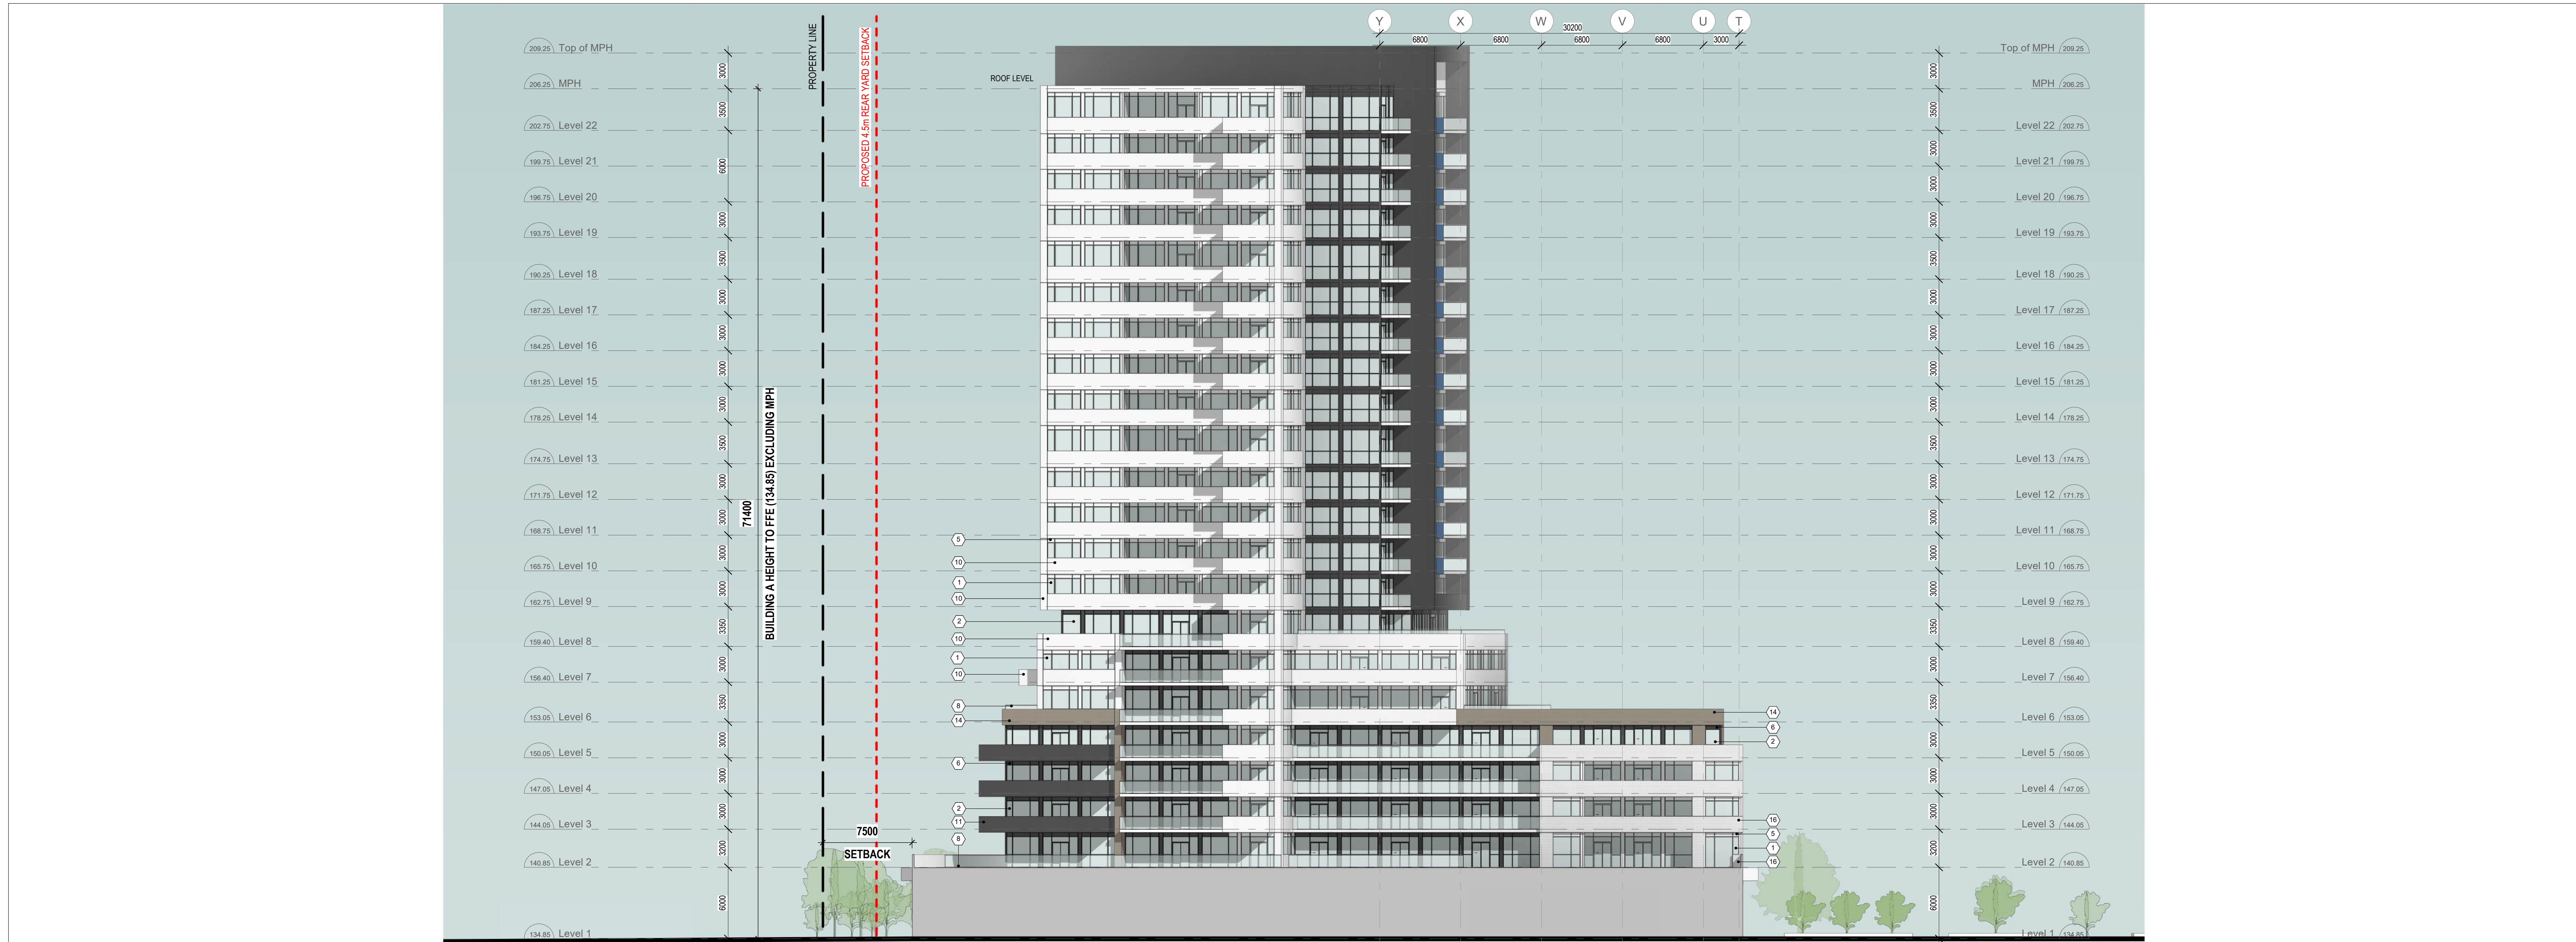

2 Building A North Elevation
A-303 Scale: 1 : 200

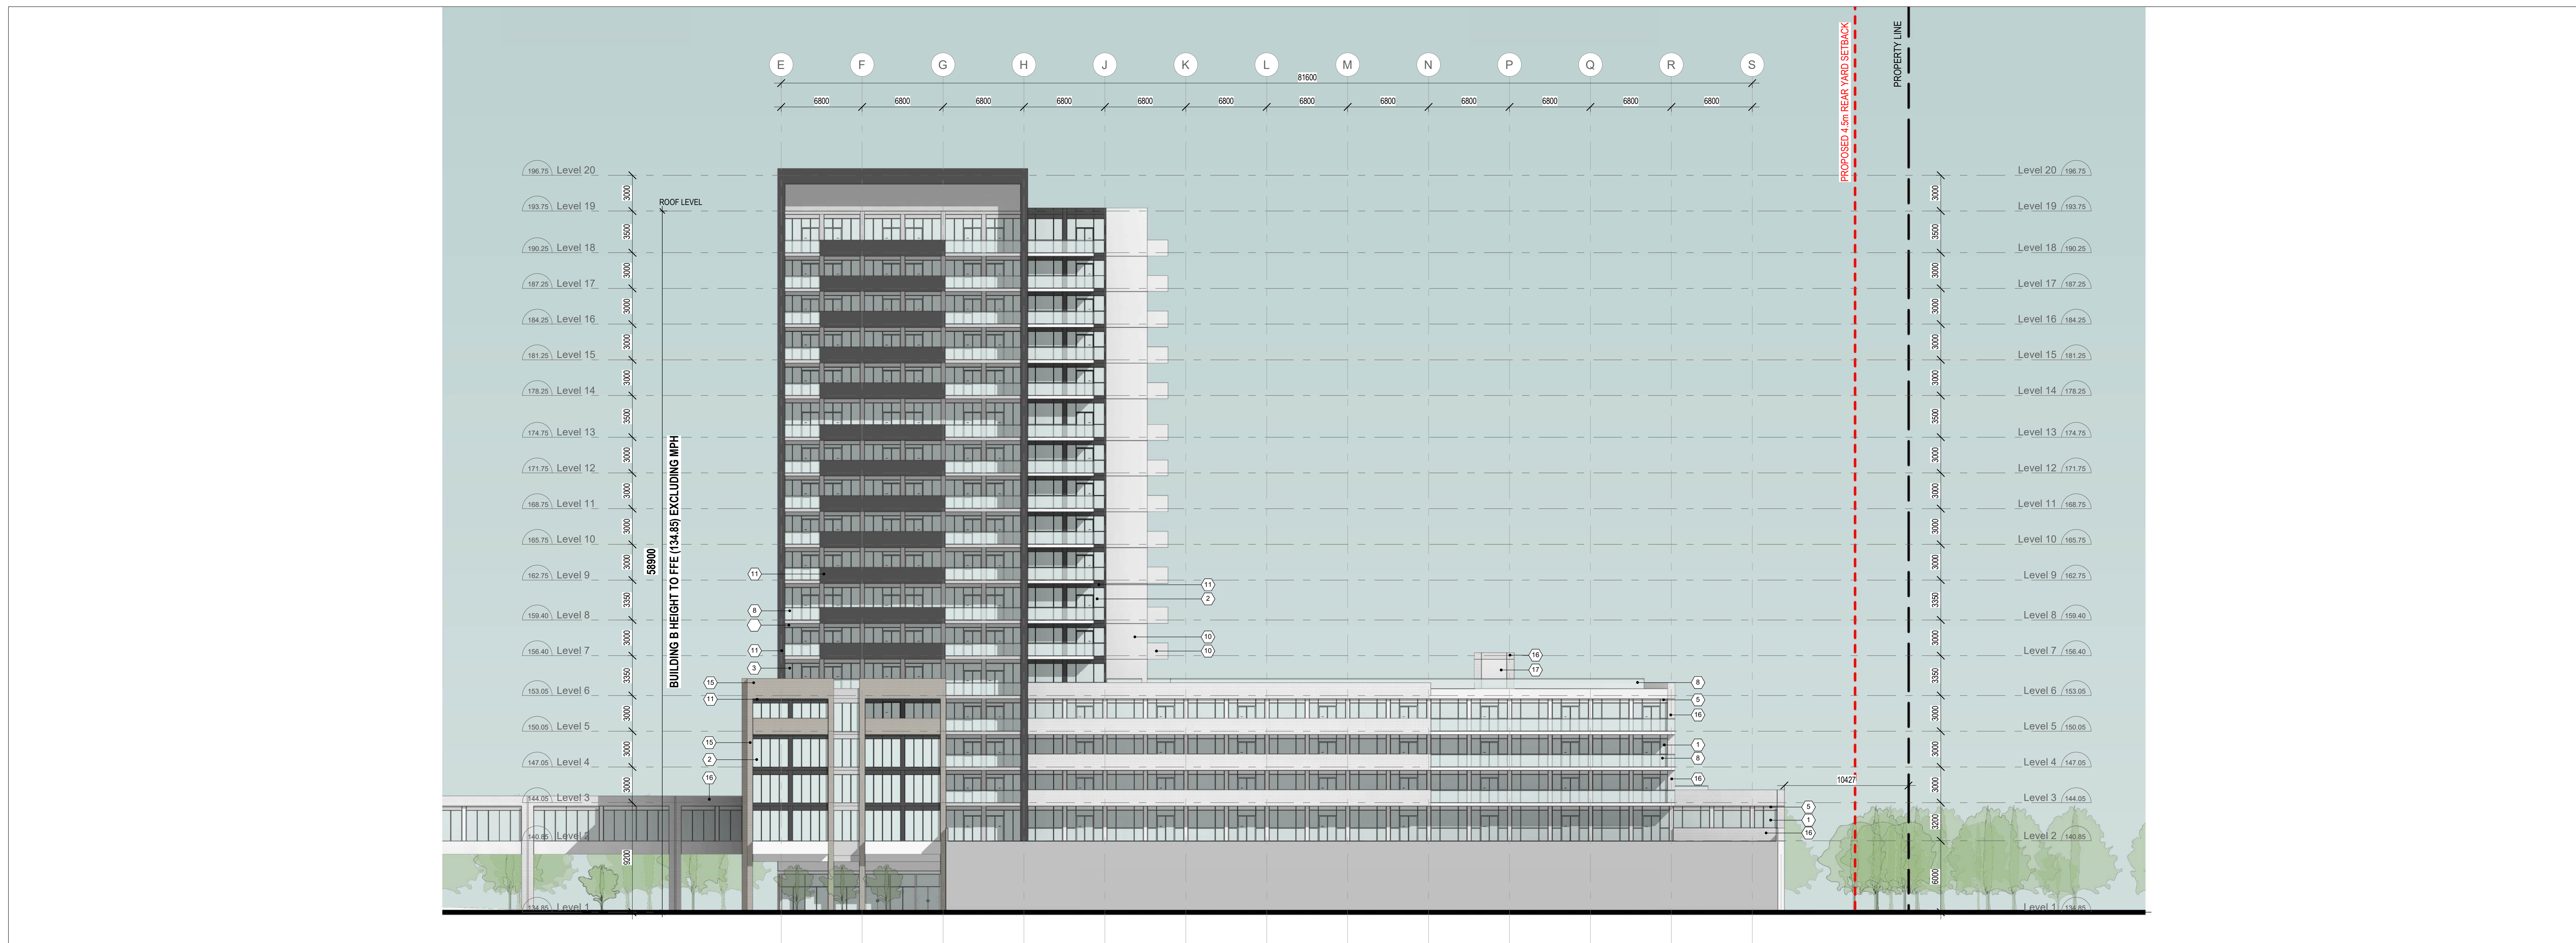

1 Building B South Elevation
A-303 Scale: 1 : 200