


2 Building C East Elevation
Scale: 1 : 200

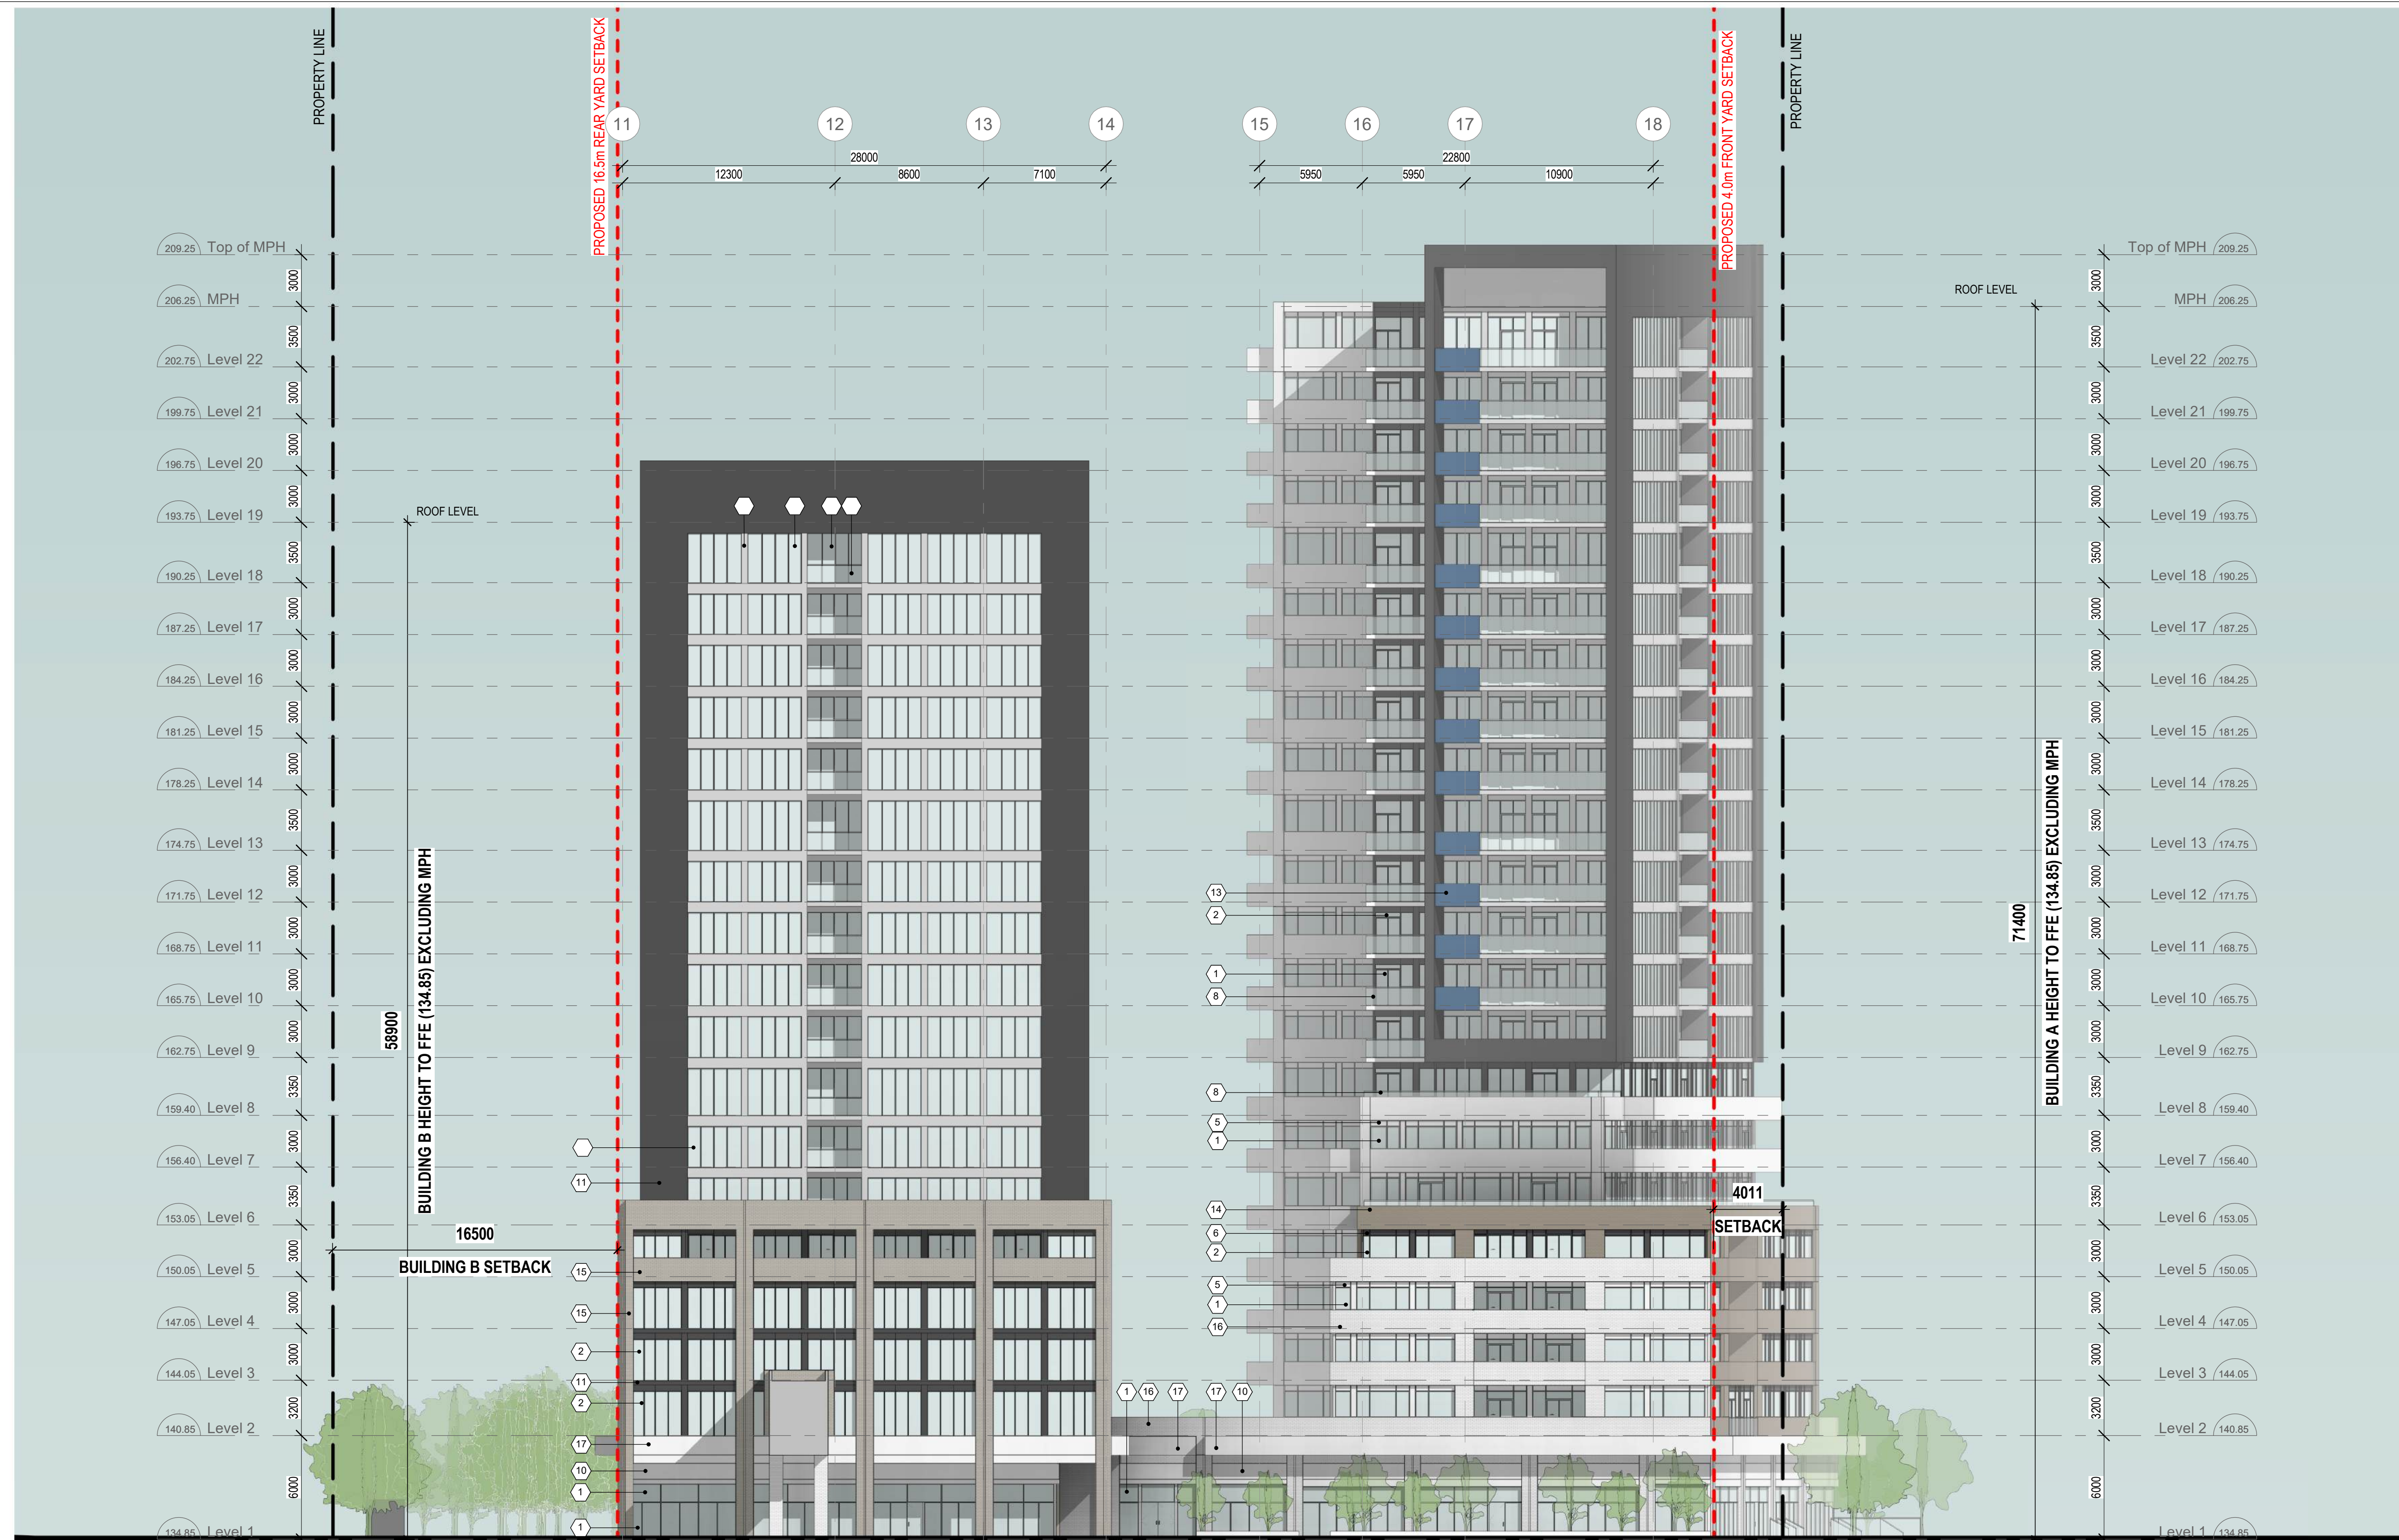

1 Building A & B West Elevation
Scale: 1 : 200

MATERIAL LEGEND

1	VISION GLASS 1 MANUFACTURER: TBD COLOUR: CLEAR GLAZING MULLION COLOUR: WHITE
2	VISION GLASS 2 MANUFACTURER: TBD COLOUR: CLEAR GLAZING MULLION COLOUR: BLACK
3	VISION GLASS 3 MANUFACTURER: TBD COLOUR: CLEAR GLAZING MULLION COLOUR: LIGHT GREY
4	VISION GLASS 4 MANUFACTURER: TBD COLOUR: CLEAR GLAZING (DARK TINT) MULLION COLOUR: BLACK
5	SPANDREL PANEL 1 MANUFACTURER: TBD COLOUR: TINTED GLASS MULLION COLOUR: WHITE
6	SPANDREL PANEL 2 MANUFACTURER: TBD COLOUR: BLACK MULLION COLOUR: BLACK
7	SPANDREL PANEL 3 MANUFACTURER: TBD COLOUR: LIGHT GREY MULLION COLOUR: LIGHT GREY
8	BALCONY RAILING 1 MANUFACTURER: TBD COLOUR: CLEAR GLAZING
9	BIRD FRIENDLY GLAZING MANUFACTURER: TBD COLOUR: TBD
10	ACP PANEL 2 MANUFACTURER: TBD COLOUR: BLACK
11	ACP PANEL 1 MANUFACTURER: TBD COLOUR: BLACK
12	ACP PANEL 3 MANUFACTURER: TBD COLOUR: LIGHT GREY
13	ACP PANEL 4 MANUFACTURER: TBD COLOUR: NAVY BLUE
14	MASONRY 1 MANUFACTURER: TBD COLOUR: DARK GREY
15	MASONRY 2 MANUFACTURER: TBD COLOUR: LIGHT GREY
16	MASONRY 3 MANUFACTURER: TBD COLOUR: WHITE
17	PRECAST MANUFACTURER: TBD COLOUR: WHITE
18	PRECAST MANUFACTURER: TBD COLOUR: DARK GREY

NO.	DATE	ISSUED



ALL DRAWINGS ARE THE PROPERTY OF ONESPACE AND THEY ARE NOT TO BE REPRODUCED OR COPIED IN ANY MANNER WITHOUT THE WRITTEN CONSENT FROM ONESPACE.
DRAWINGS ARE INTENDED TO CONVEY SCOPE OF WORK AND SECURE MATERIALS AND PRODUCTS.
ALL COMPONENTS, COLOURS, FINISHES, DIMENSIONS, PRICES AND QUANTITIES ARE SUBJECT TO CHANGE WITHOUT NOTICE AND WITHOUT LIABILITY TO THE ARCHITECT.

PRE-APPLICATION MEETING NO. DARC 24-30

CLIENT
Forest Glen Shopping Centre
Ltd. 3427 Fieldgate Dr.,
Mississauga, ON, L4X 2J4
ADDRESS

3403-3445 Fieldgate Drive
Mississauga, ON

DRAWING
Building Elevations - Driveway
Courtyard

PROJECT NUMBER 23063	DATE 05 DEC 2024
SCALE As Indicated	PLOTTED DATE 2024-12-05 2:21:47 PM