



**PRELIMINARY-NOT
FOR CONSTRUCTION**

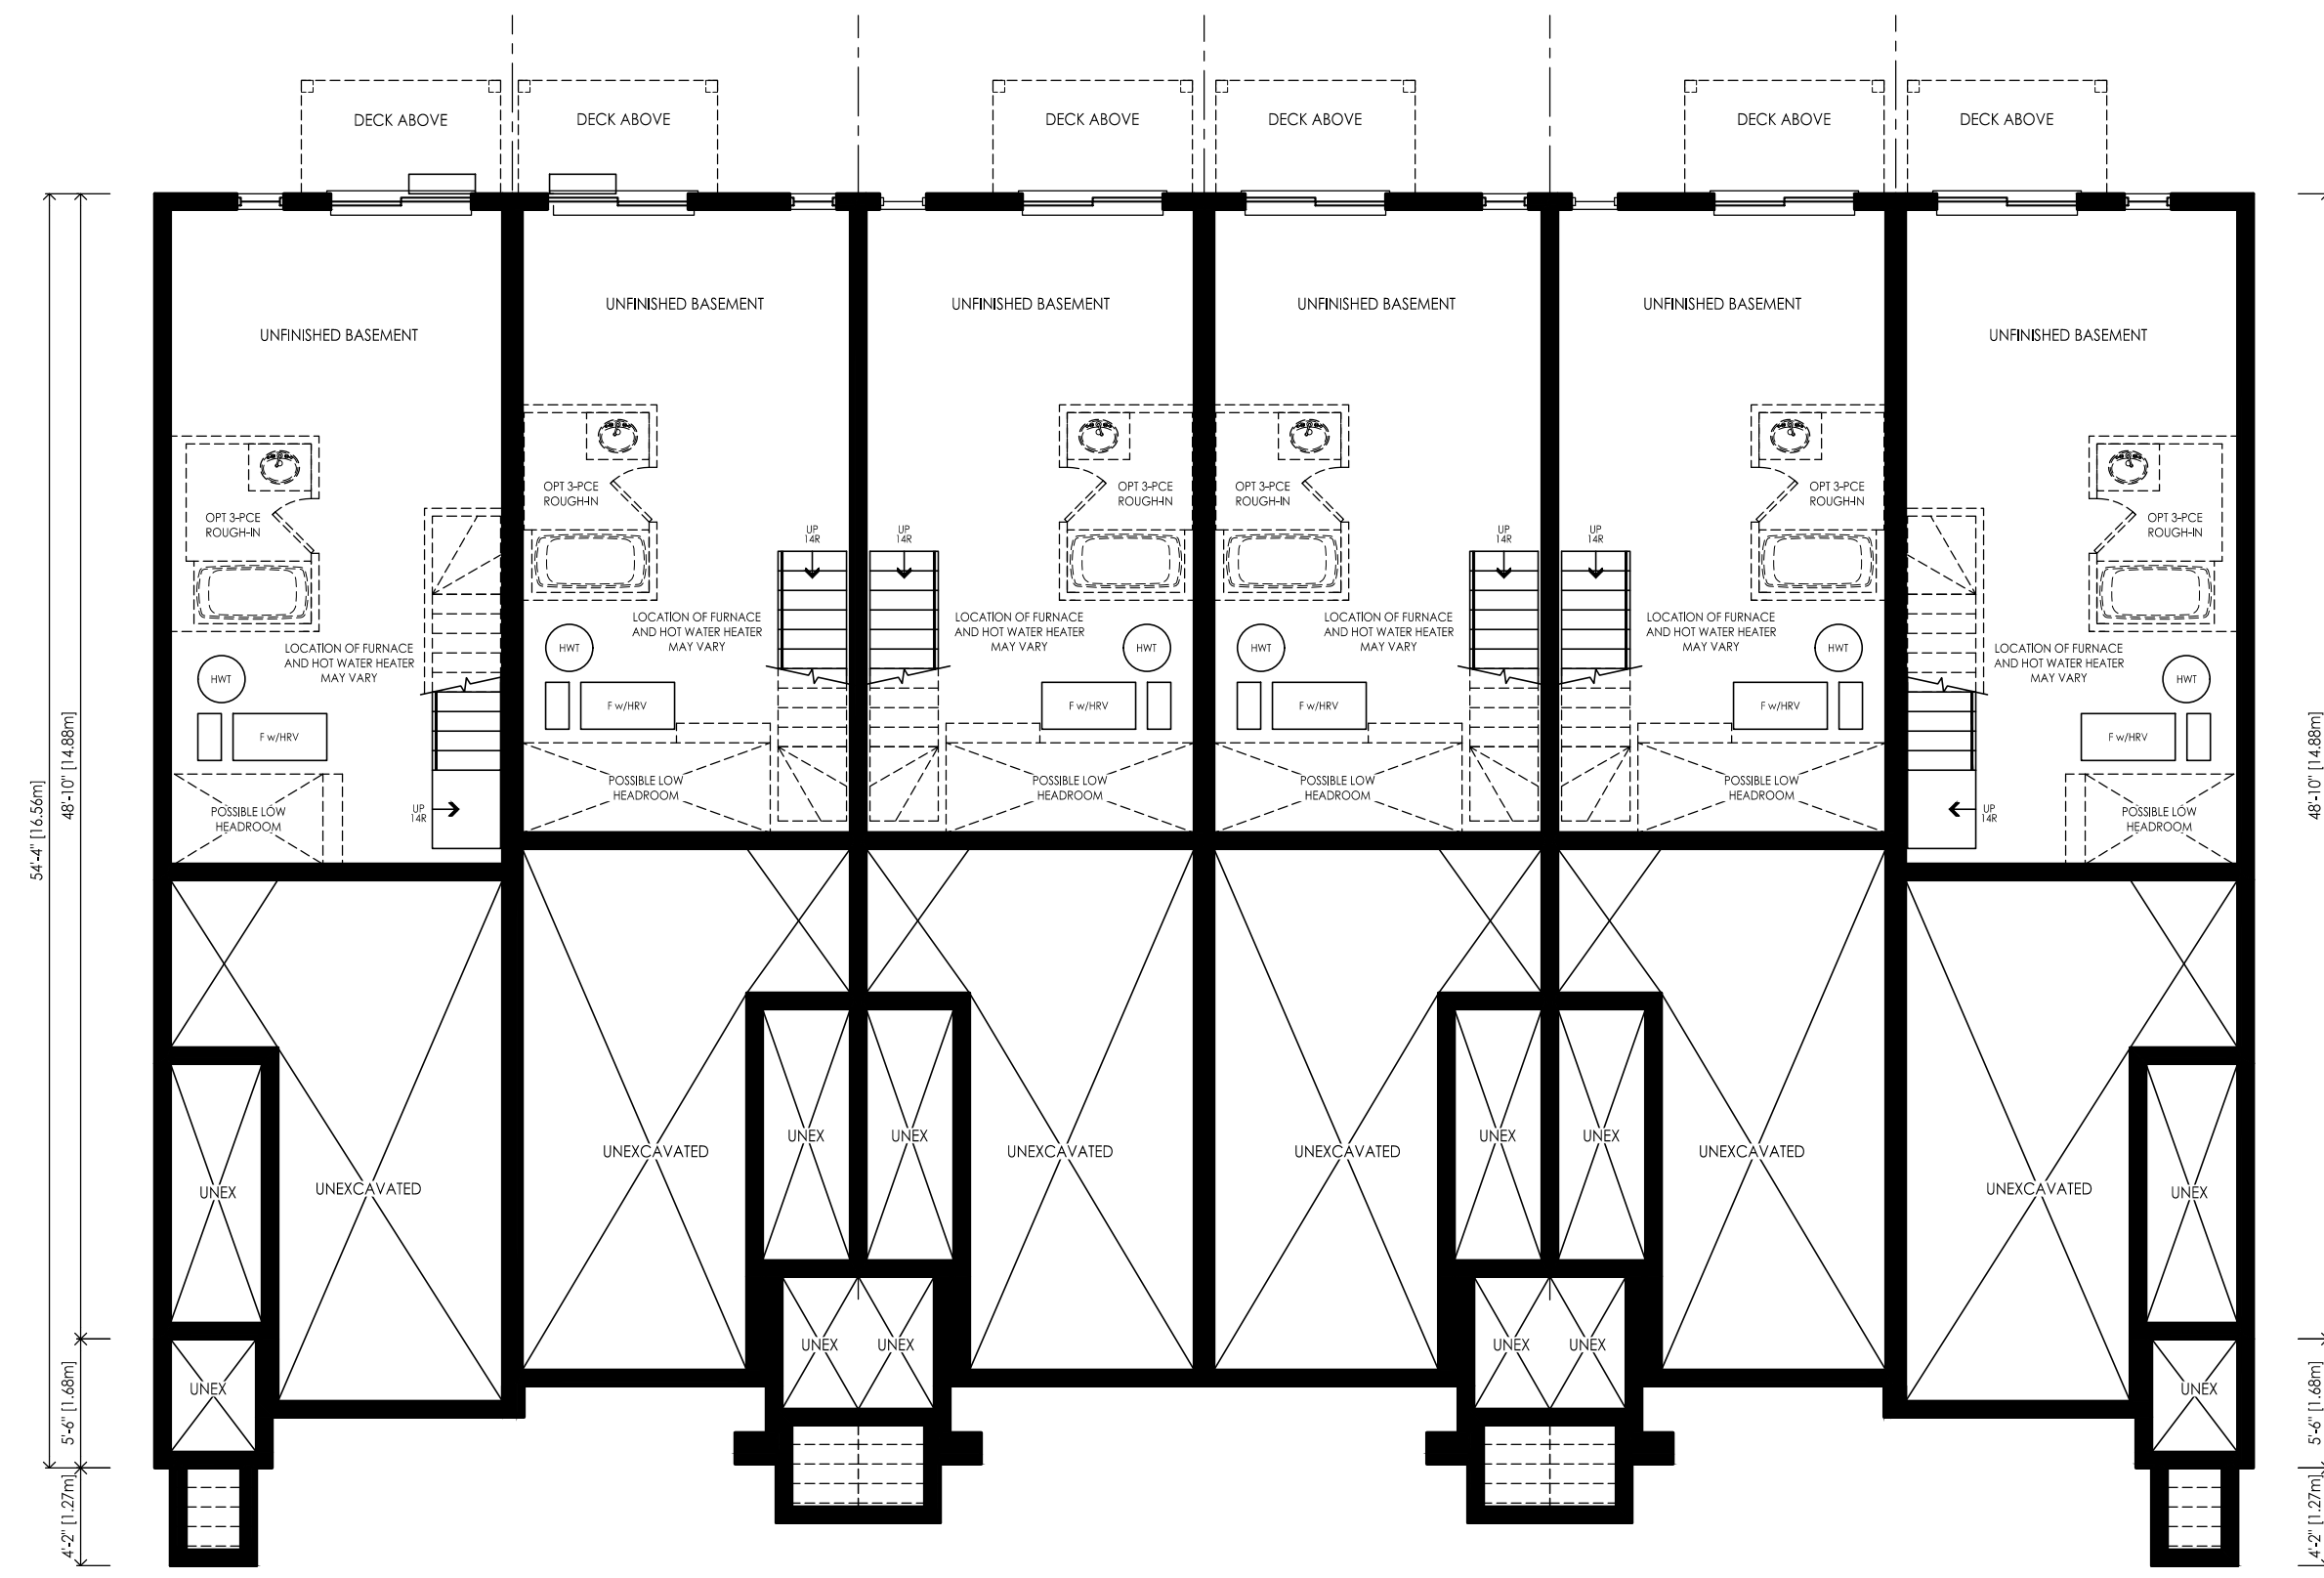


① TH-02 ELEV 'A' - END (REV) ② TH-01 ELEV 'A2' (STD) ③ TH-01 ELEV 'A1' (REV) ④ TH-01 ELEV 'A2' (STD) ⑤ TH-01 ELEV 'A1' (REV) ⑥ TH-02 ELEV 'A' - END (STD)

BASEMENT PLAN - BLOCK 5

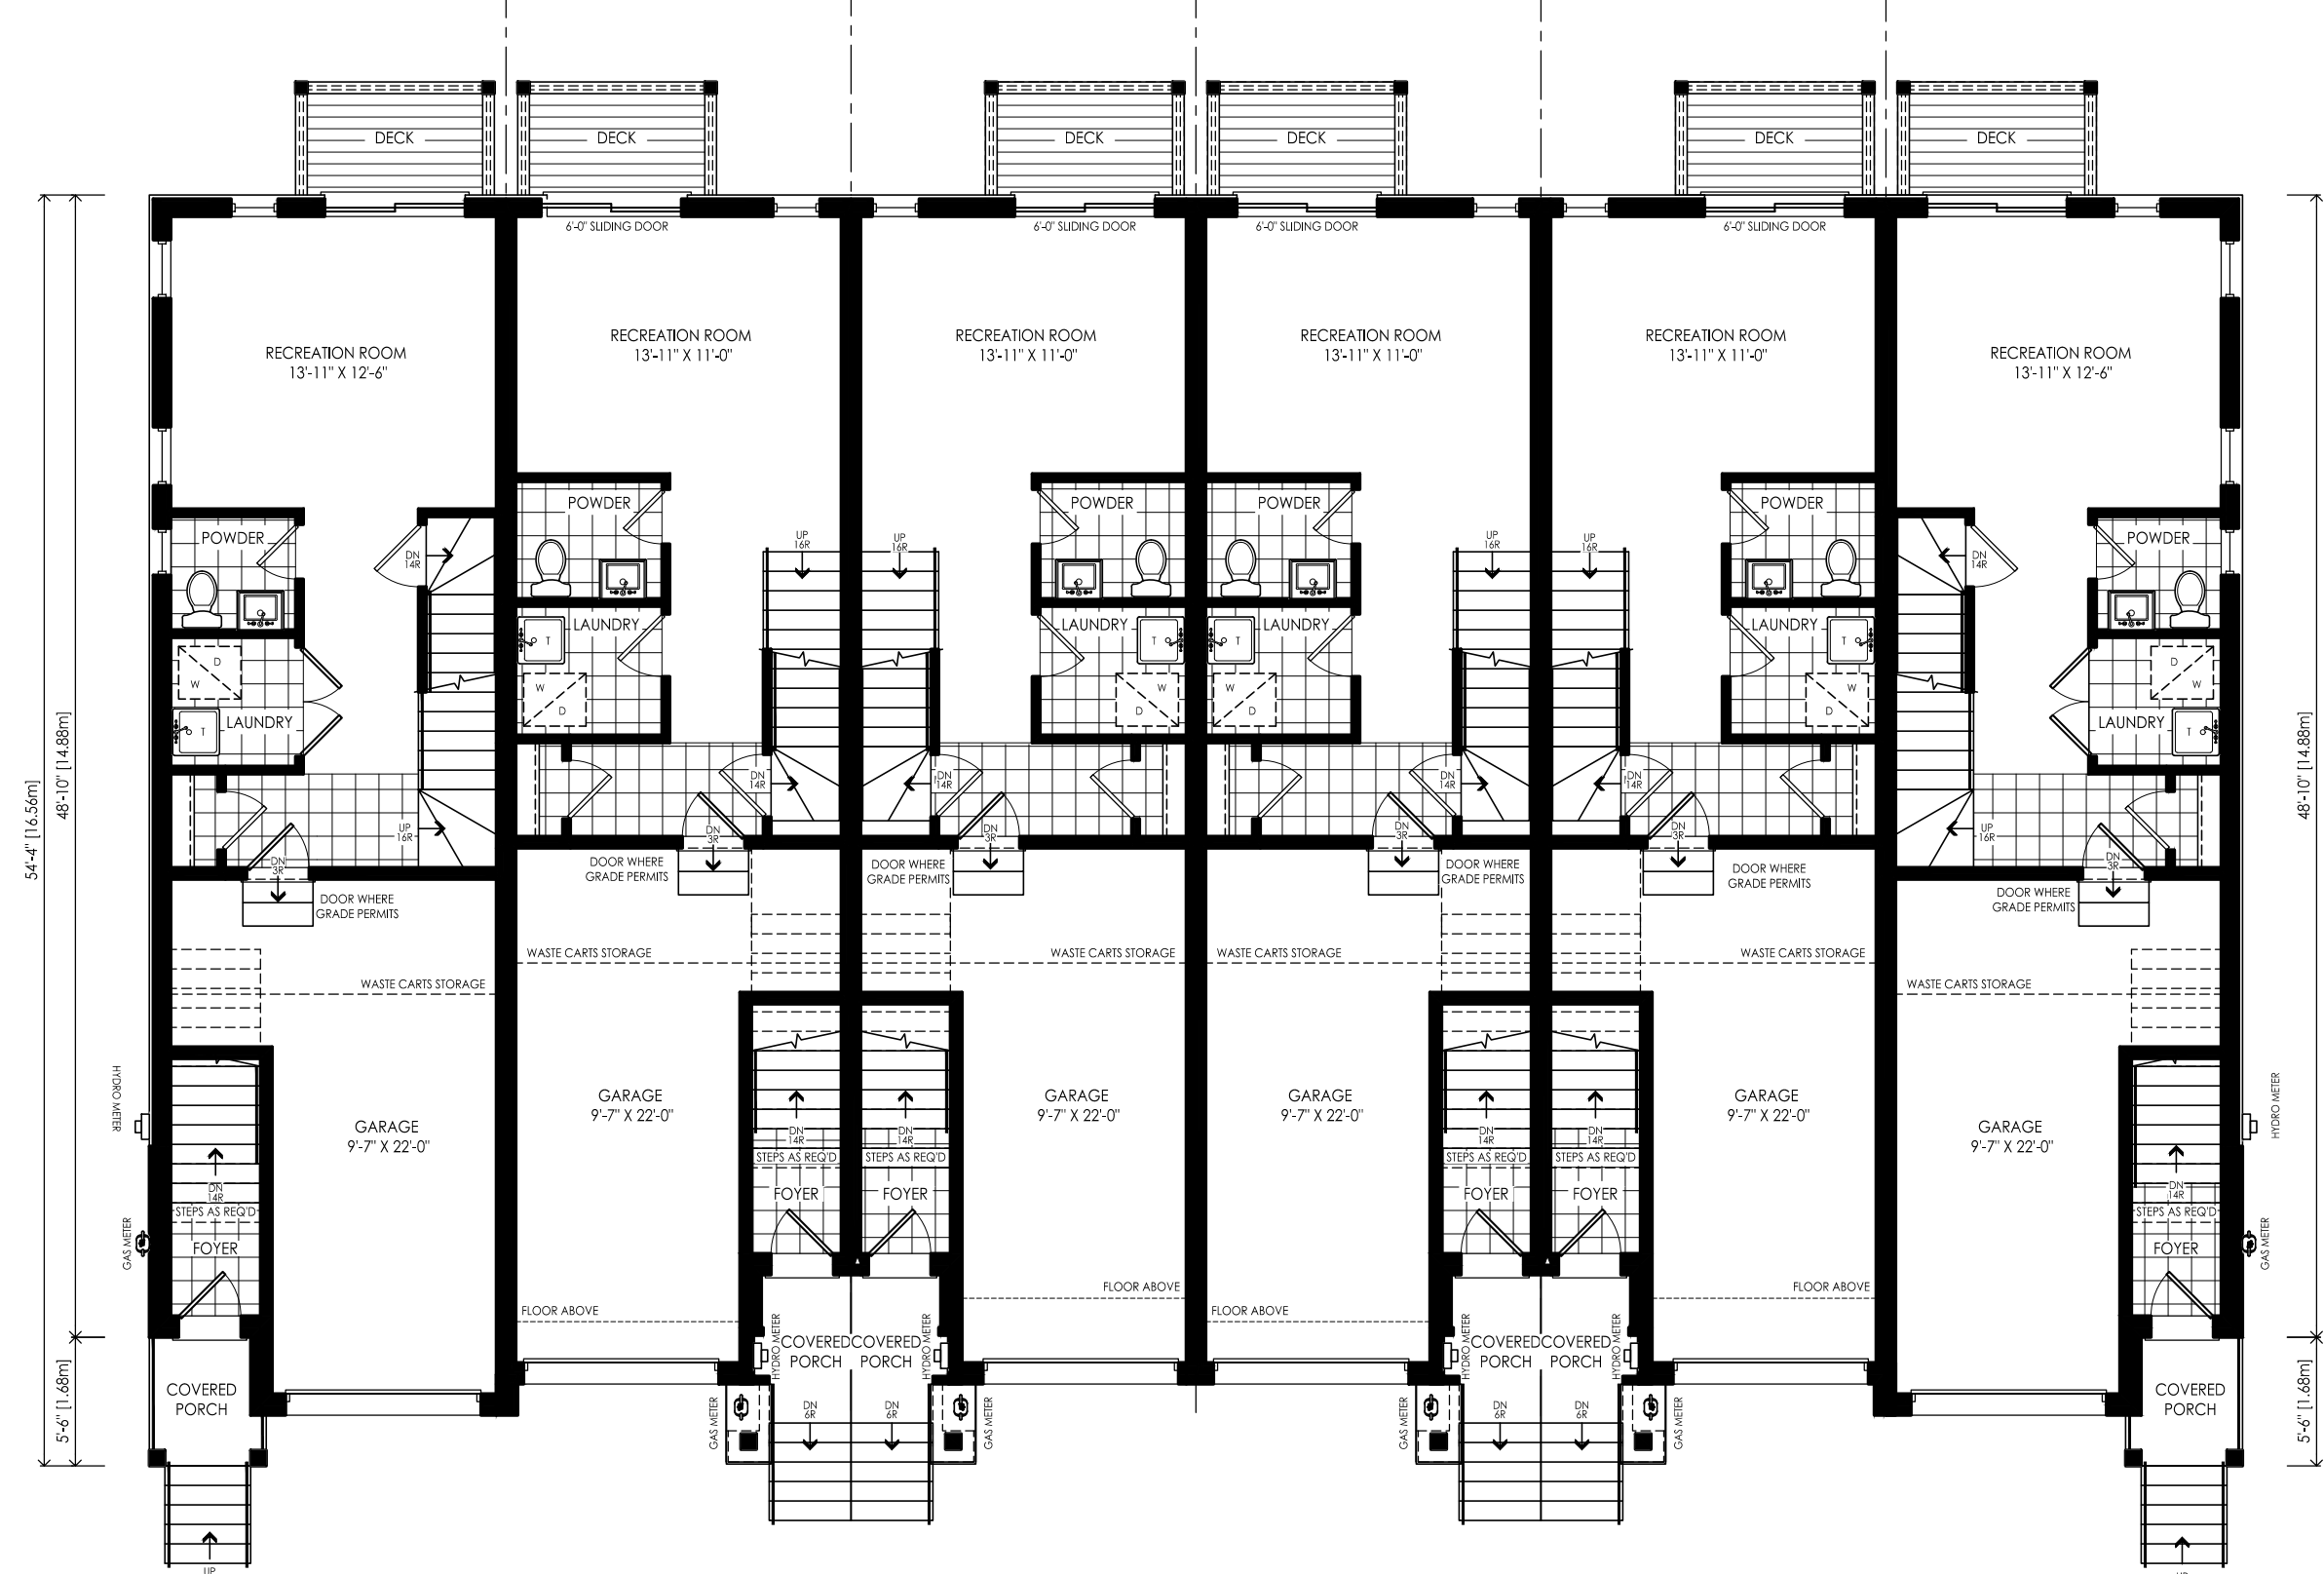


① TH-02 ELEV 'A' - END (REV) ② TH-01 ELEV 'A2' (STD) ③ TH-01 ELEV 'A1' (REV) ④ TH-01 ELEV 'A2' (STD) ⑤ TH-01 ELEV 'A1' (REV) ⑥ TH-02 ELEV 'A' - END (STD)

GROUND FLOOR PLAN - BLOCK 5

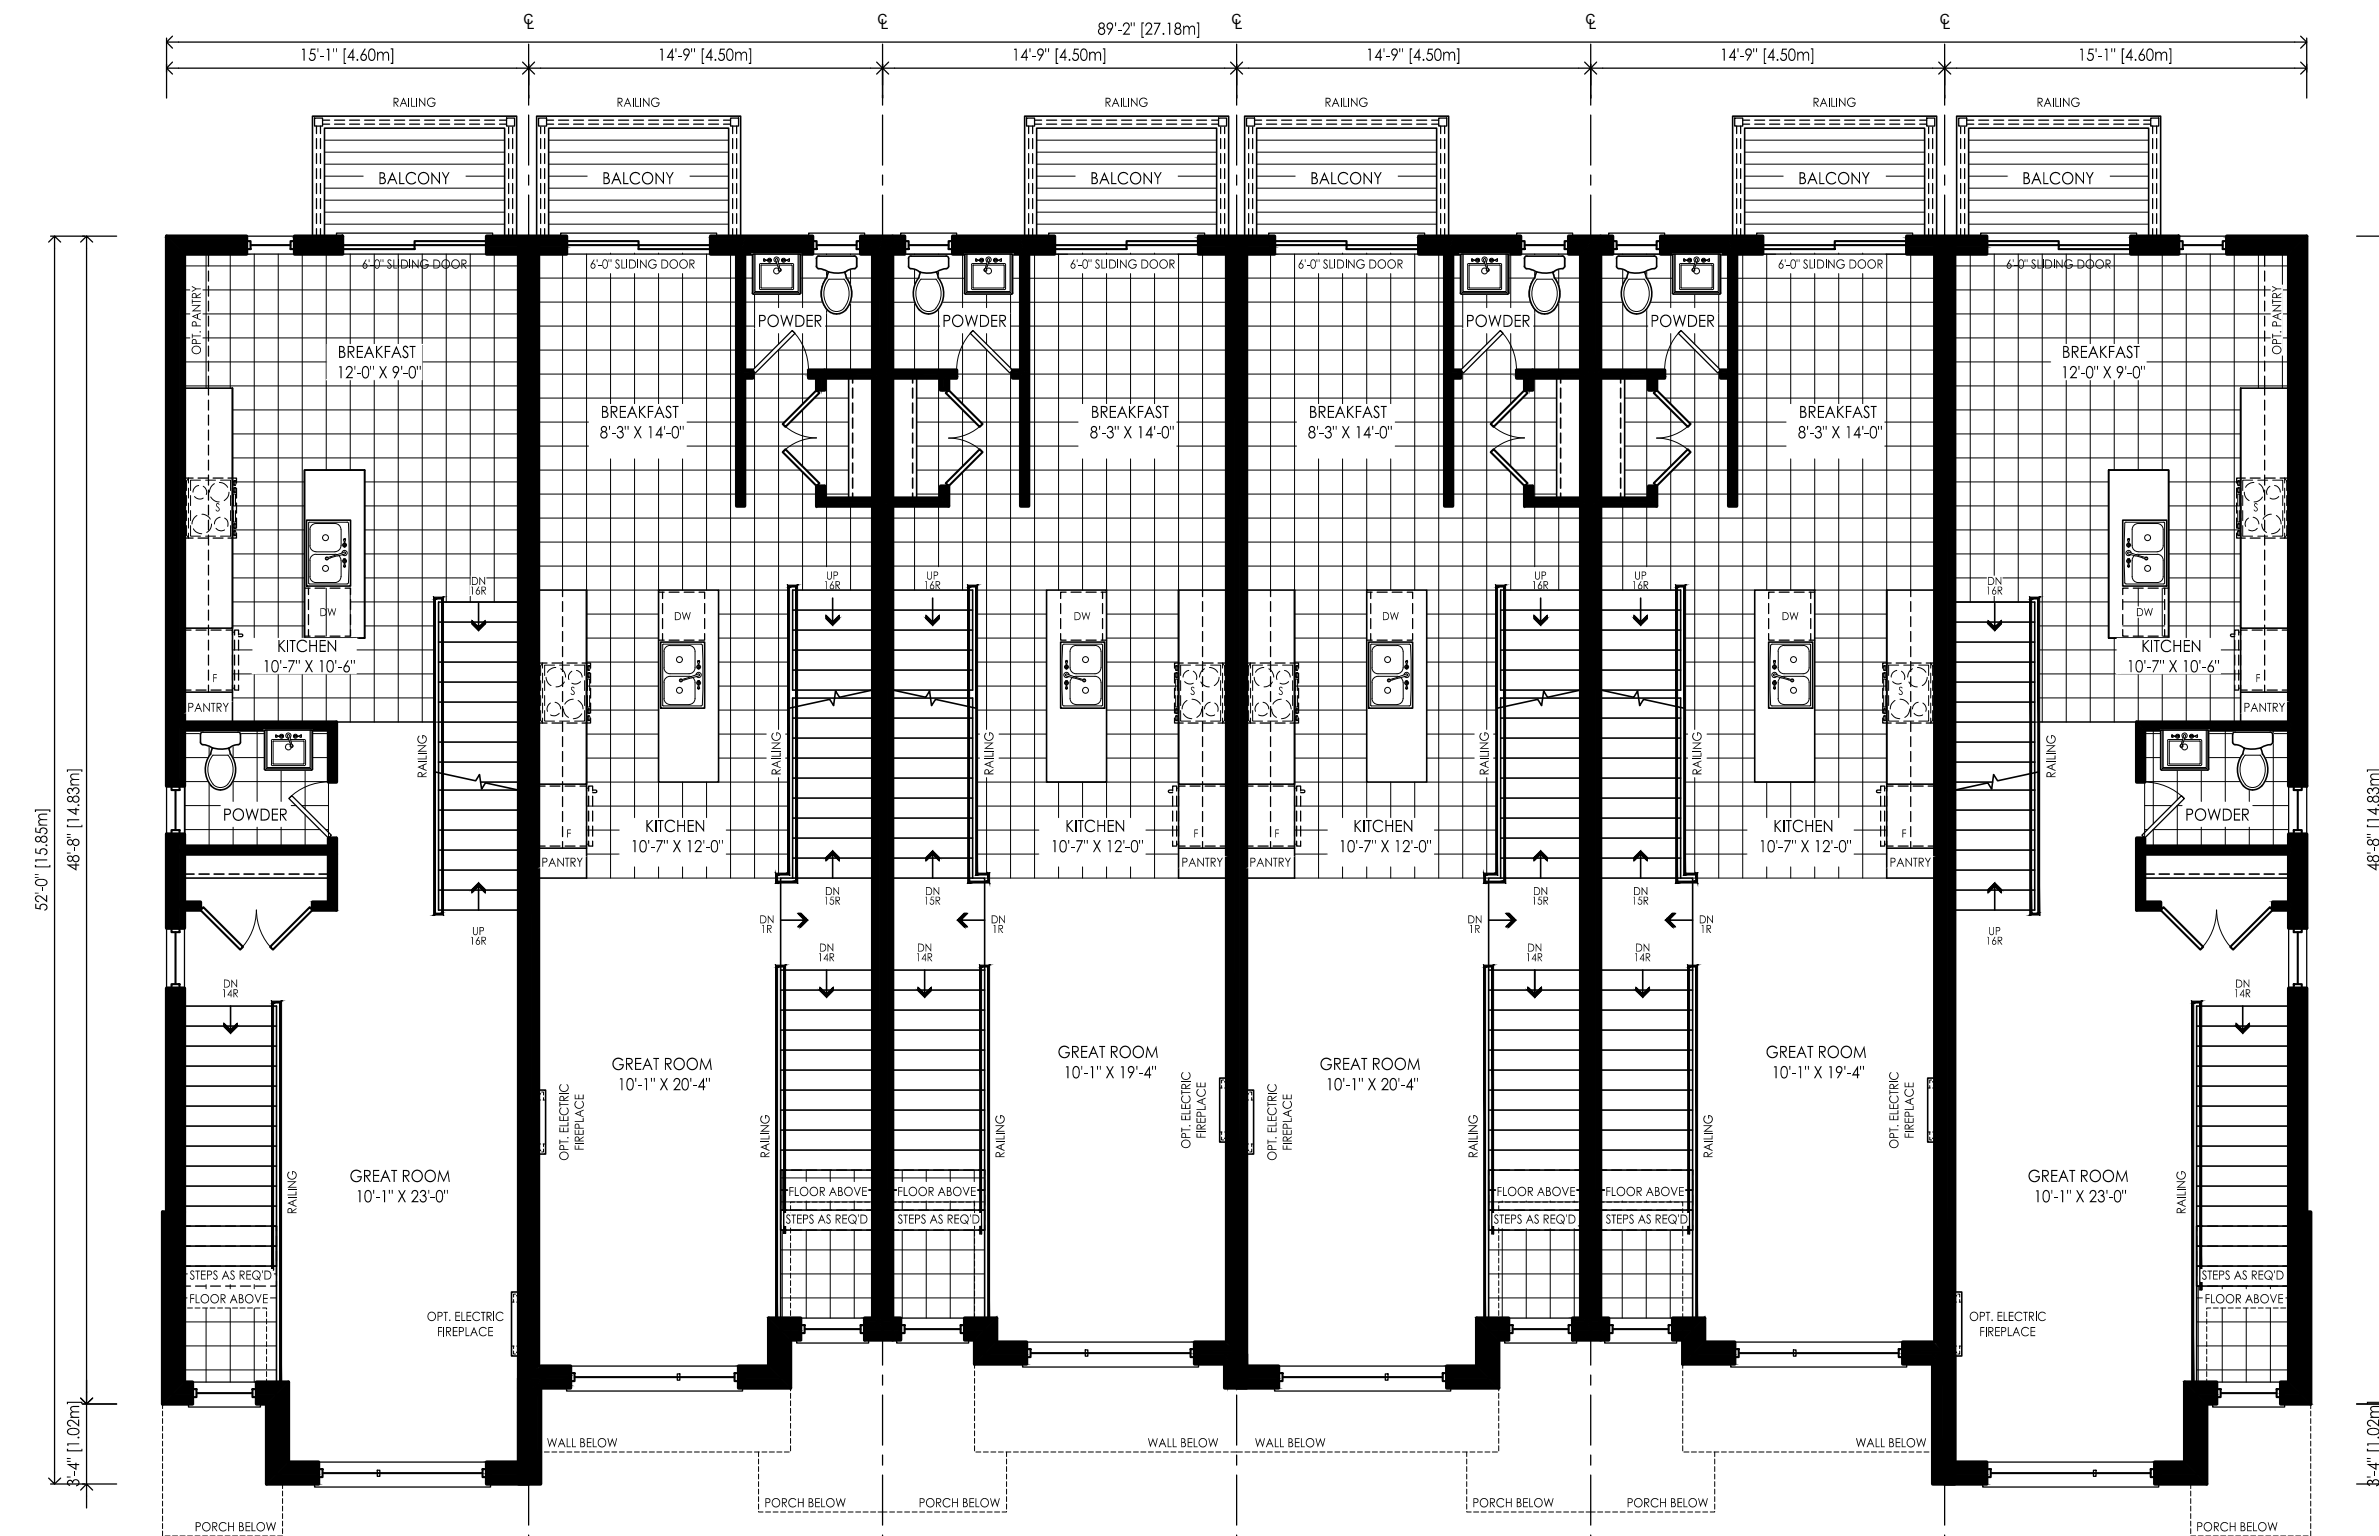

① TH-02 ELEV 'A' - END [REV] ② TH-01 ELEV 'A2' [STD] ③ TH-01 ELEV 'A1' [REV] ④ TH-01 ELEV 'A2' [STD] ⑤ TH-01 ELEV 'A1' [REV] ⑥ TH-02 ELEV 'A' - END [STD]

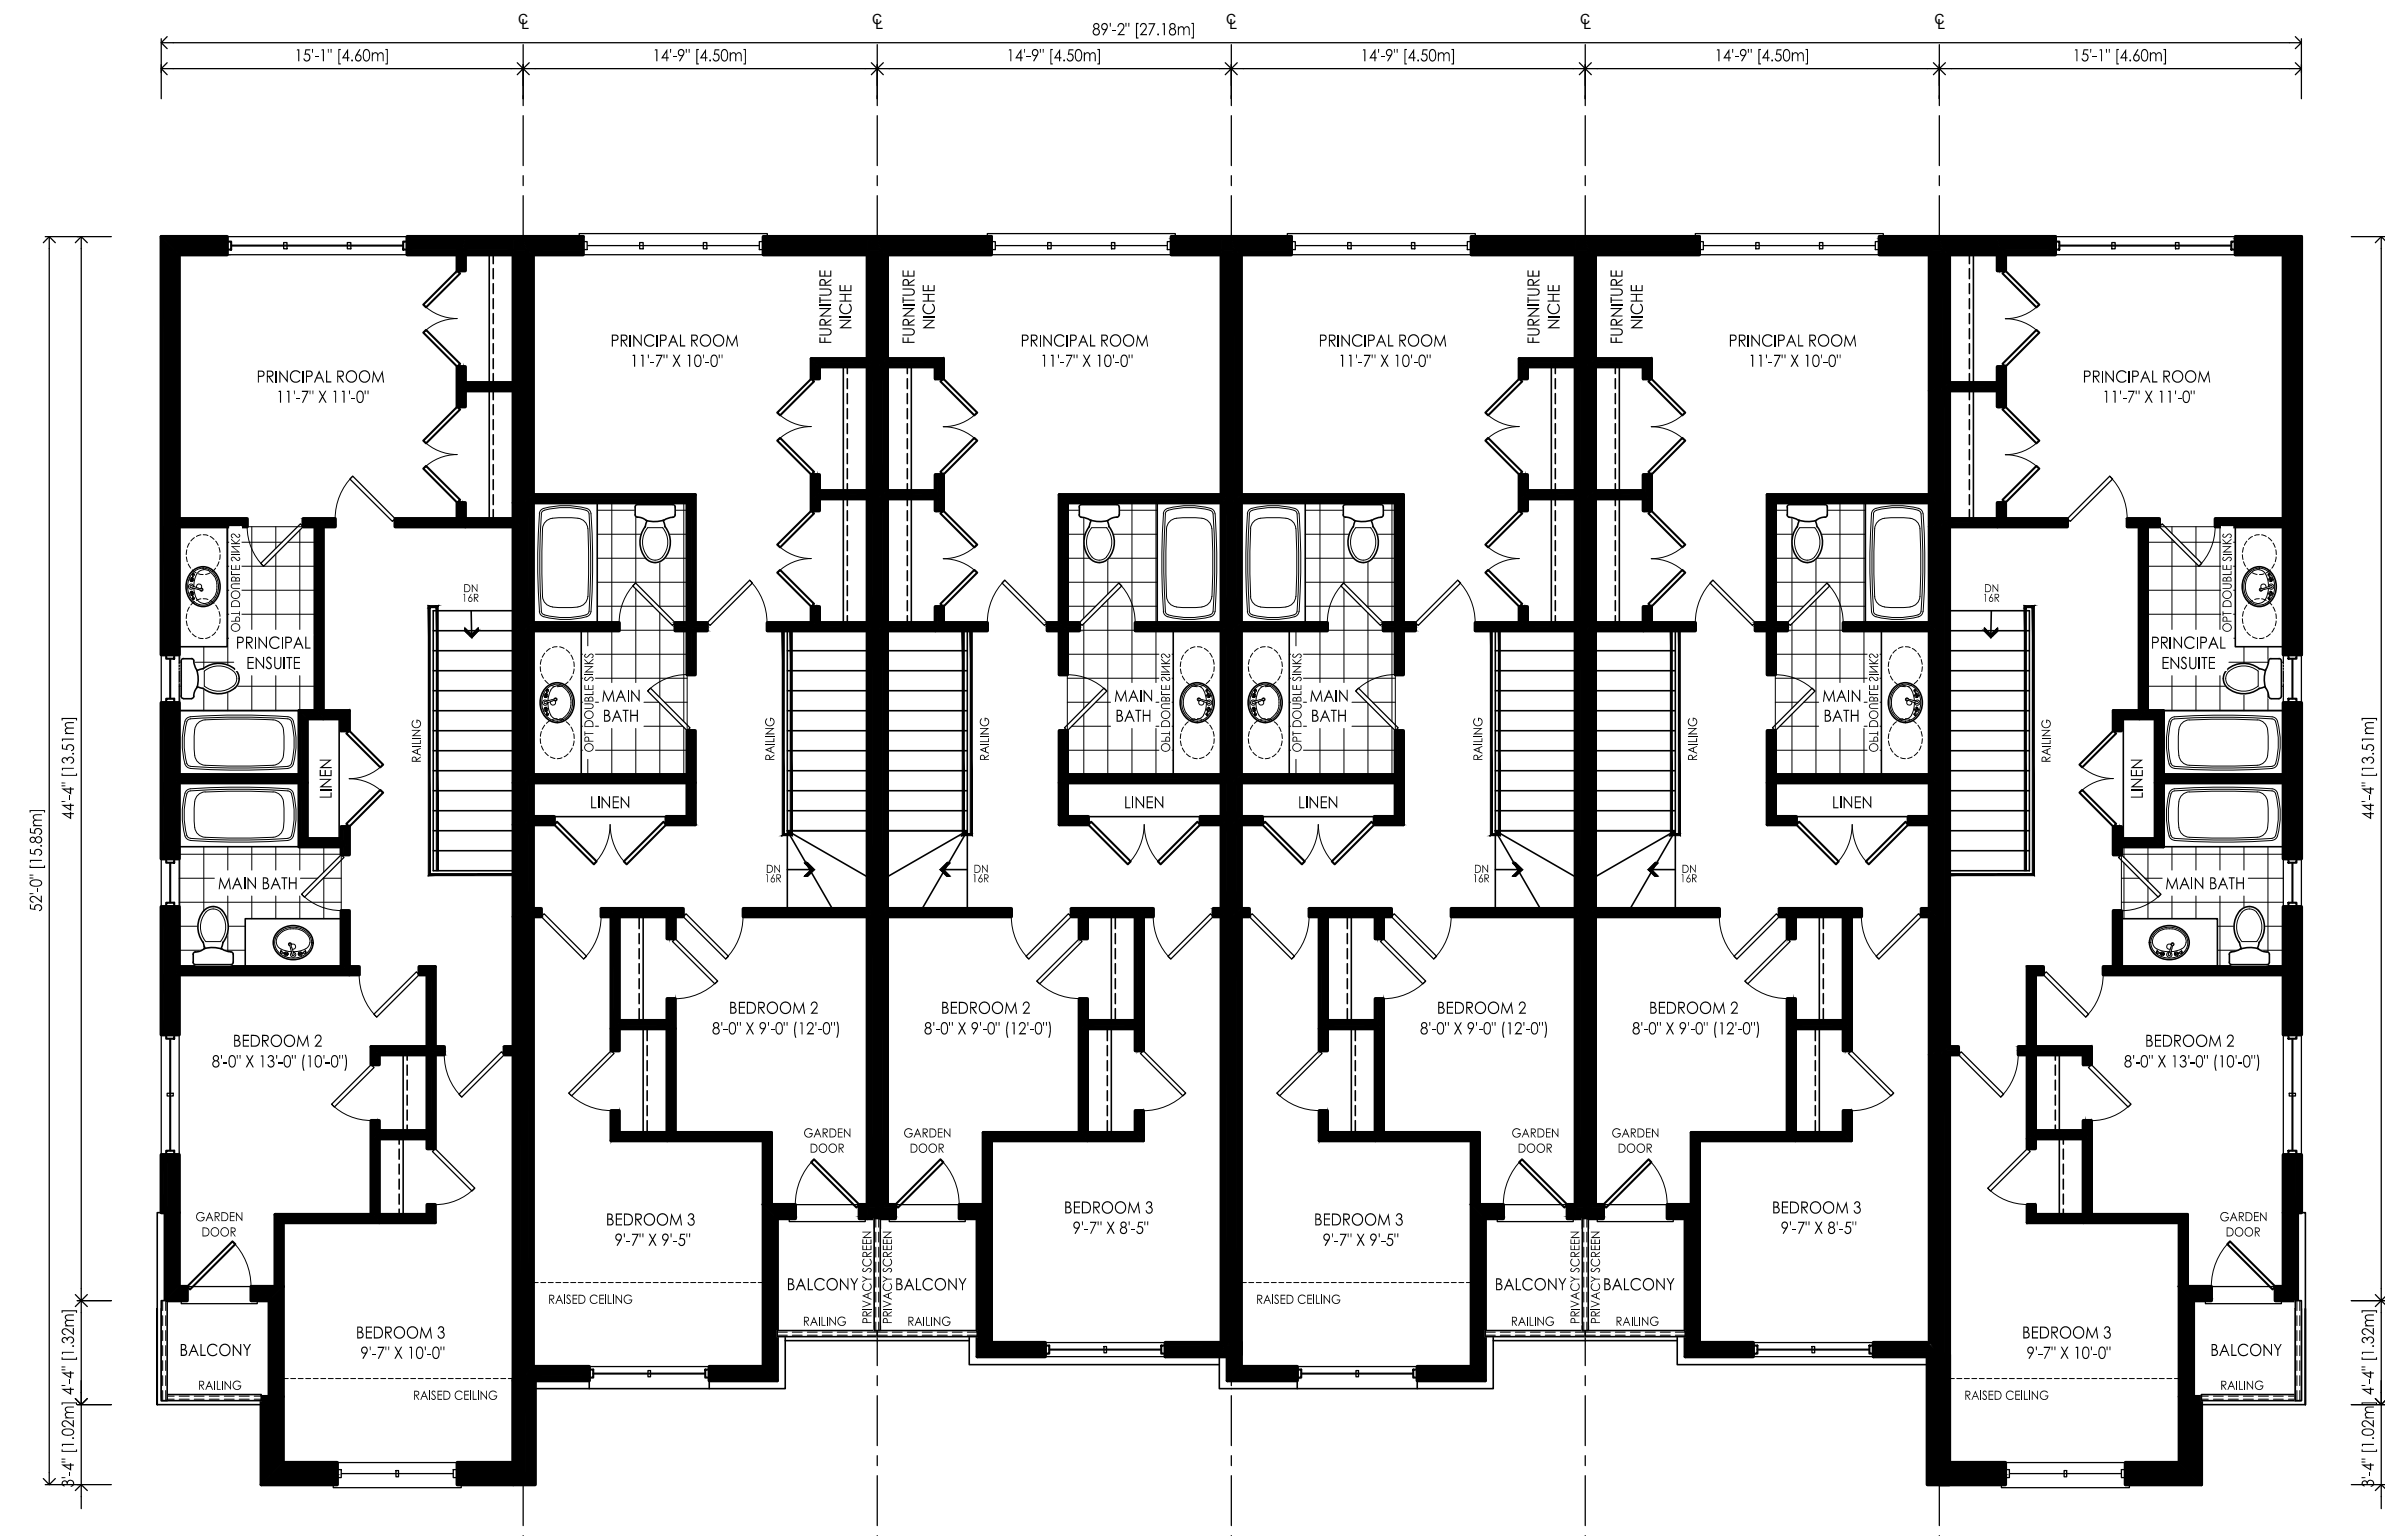

① TH-02 ELEV 'A' - END (REV) ② TH-01 ELEV 'A2' (STD) ③ TH-01 ELEV 'A1' (REV) ④ TH-01 ELEV 'A2' (STD) ⑤ TH-01 ELEV 'A1' (REV) ⑥ TH-02 ELEV 'A' - END (STD)

[illegible]

Kingridge
Developments

project

Mississauga Road
(South)
Mississauga

model

BLOCK 5

project # 22070

scale $1/8" = 1'-0"$

page