


I, \_\_\_\_\_, DECLARE THAT I HAVE REVIEWED AND TAKEN  
DESIGN RESPONSIBILITY FOR THE \_\_\_\_\_ ON BEHALF  
OF RN DESIGN LTD. UNDER THE PROFESSIONAL DESIGN ACT, 2006, S.2.4  
OF THE BUILDING ACT, 1997, S.2.4.1. MY EXPIRATION DATE IS \_\_\_\_\_.

PRELIMINARY-NOT  
FOR CONSTRUCTION

SIGNATURE: \_\_\_\_\_

DATE/OUT

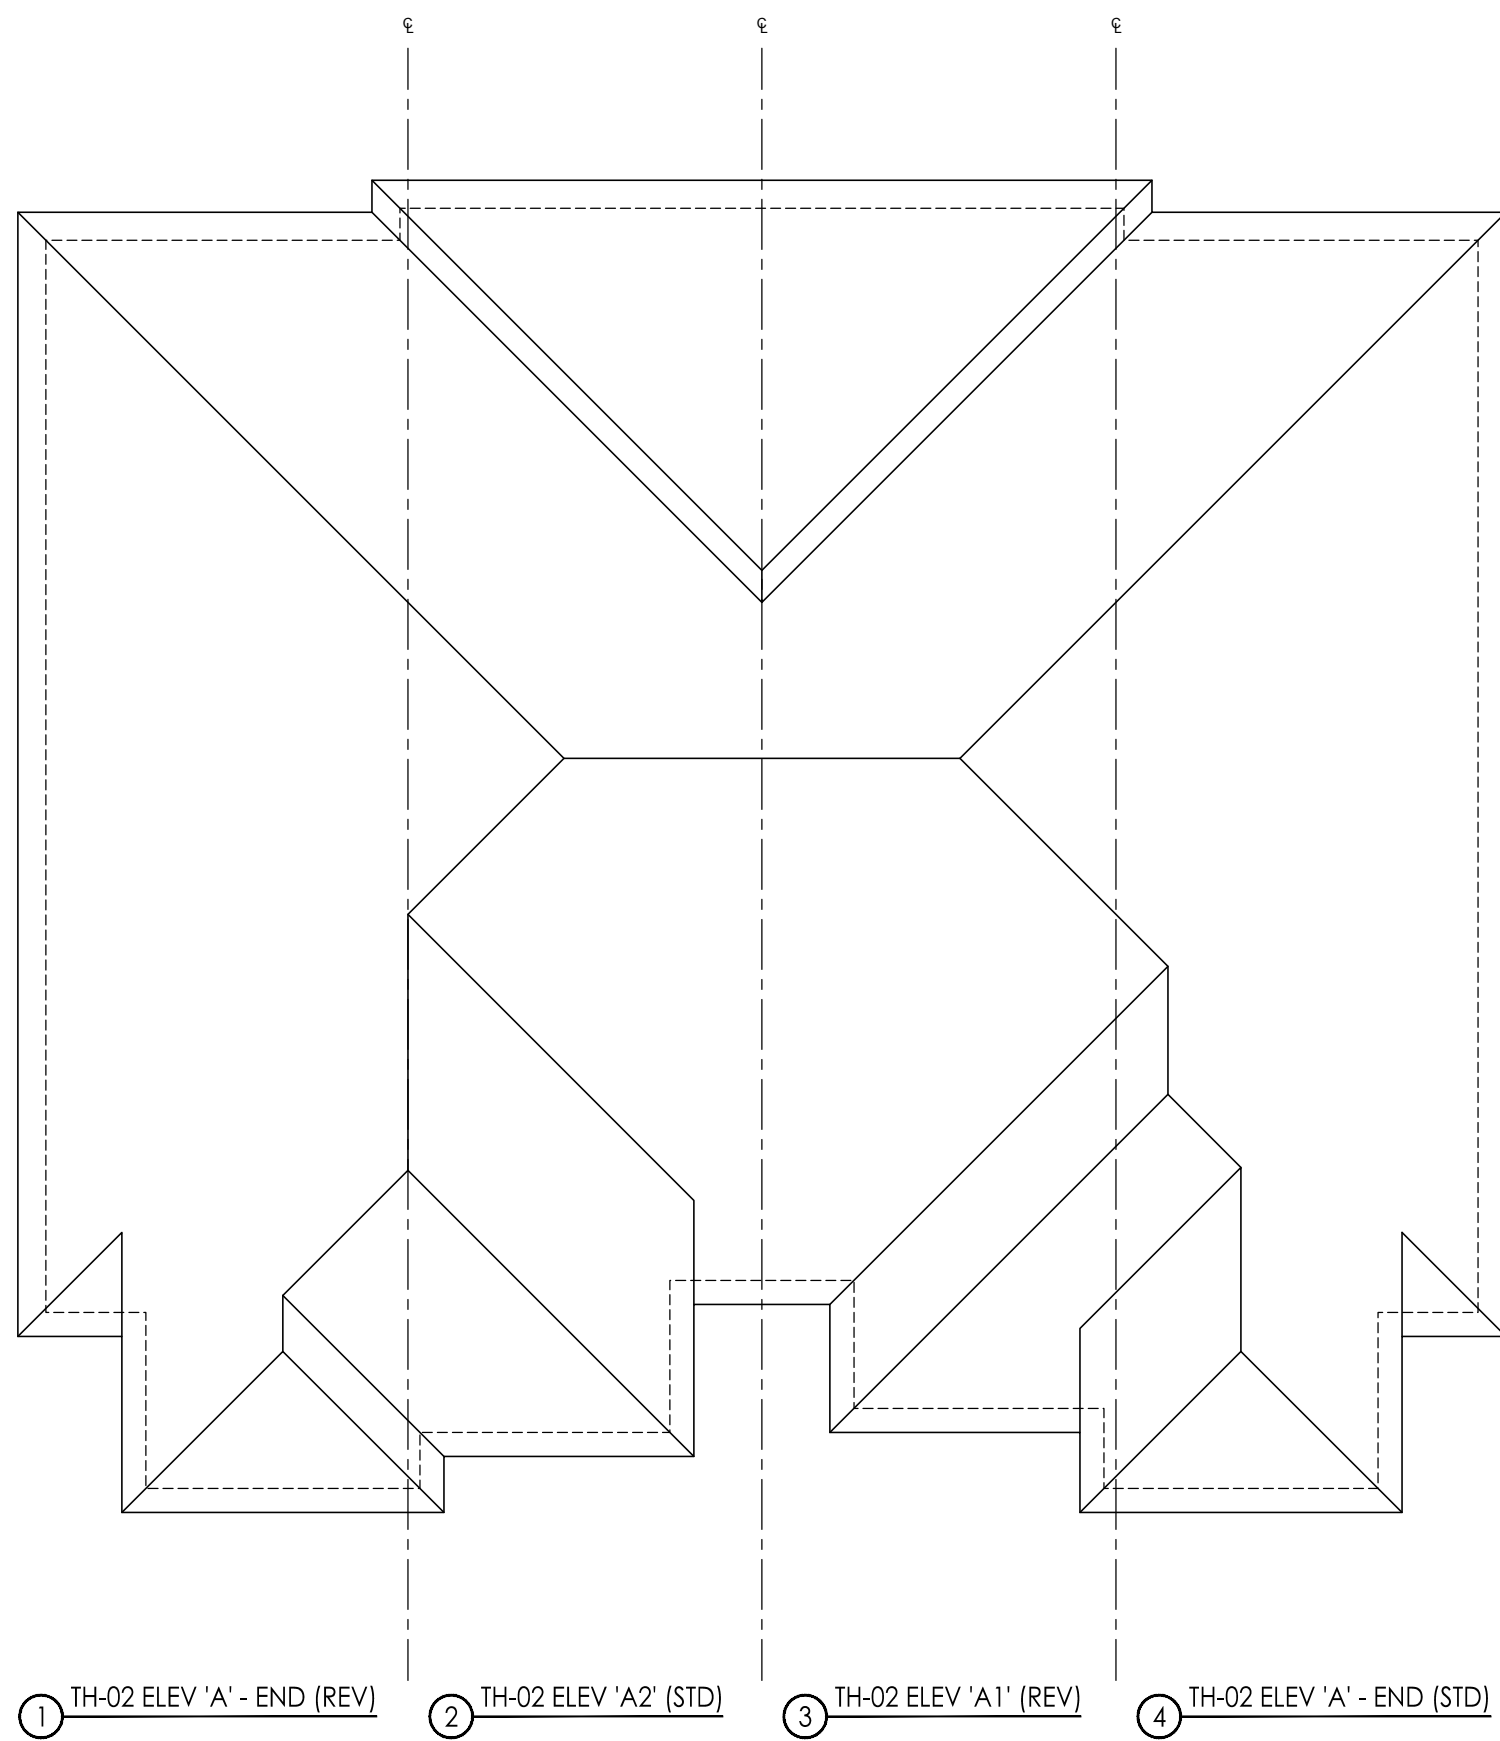

ROOF PLAN - BLOCK 4

#	revisions	date	drawn	chk
1	ISSUED FOR PRELIMINARY REVIEW	22 FEB 24	CF	JM

client  
Kingridge  
Developments

project  
Mississauga Road  
(South)  
Mississauga

model  
BLOCK 4

project #  
22070

scale  
1/8" = 1'-0"

page