


I, \_\_\_\_\_, DECLARE THAT I HAVE REVIEWED AND TAKEN  
DESIGN RESPONSIBILITY FOR THE \_\_\_\_\_ ON BEHALF  
OF RN DESIGN LTD. (INCORPORATED IN ONTARIO) FOR THE  
PROJECT OF THE BUILDING \_\_\_\_\_ PERM IS  
\_\_\_\_\_

**PRELIMINARY-NOT  
FOR CONSTRUCTION**

DATE/OUT \_\_\_\_\_

SIGNATURE: \_\_\_\_\_

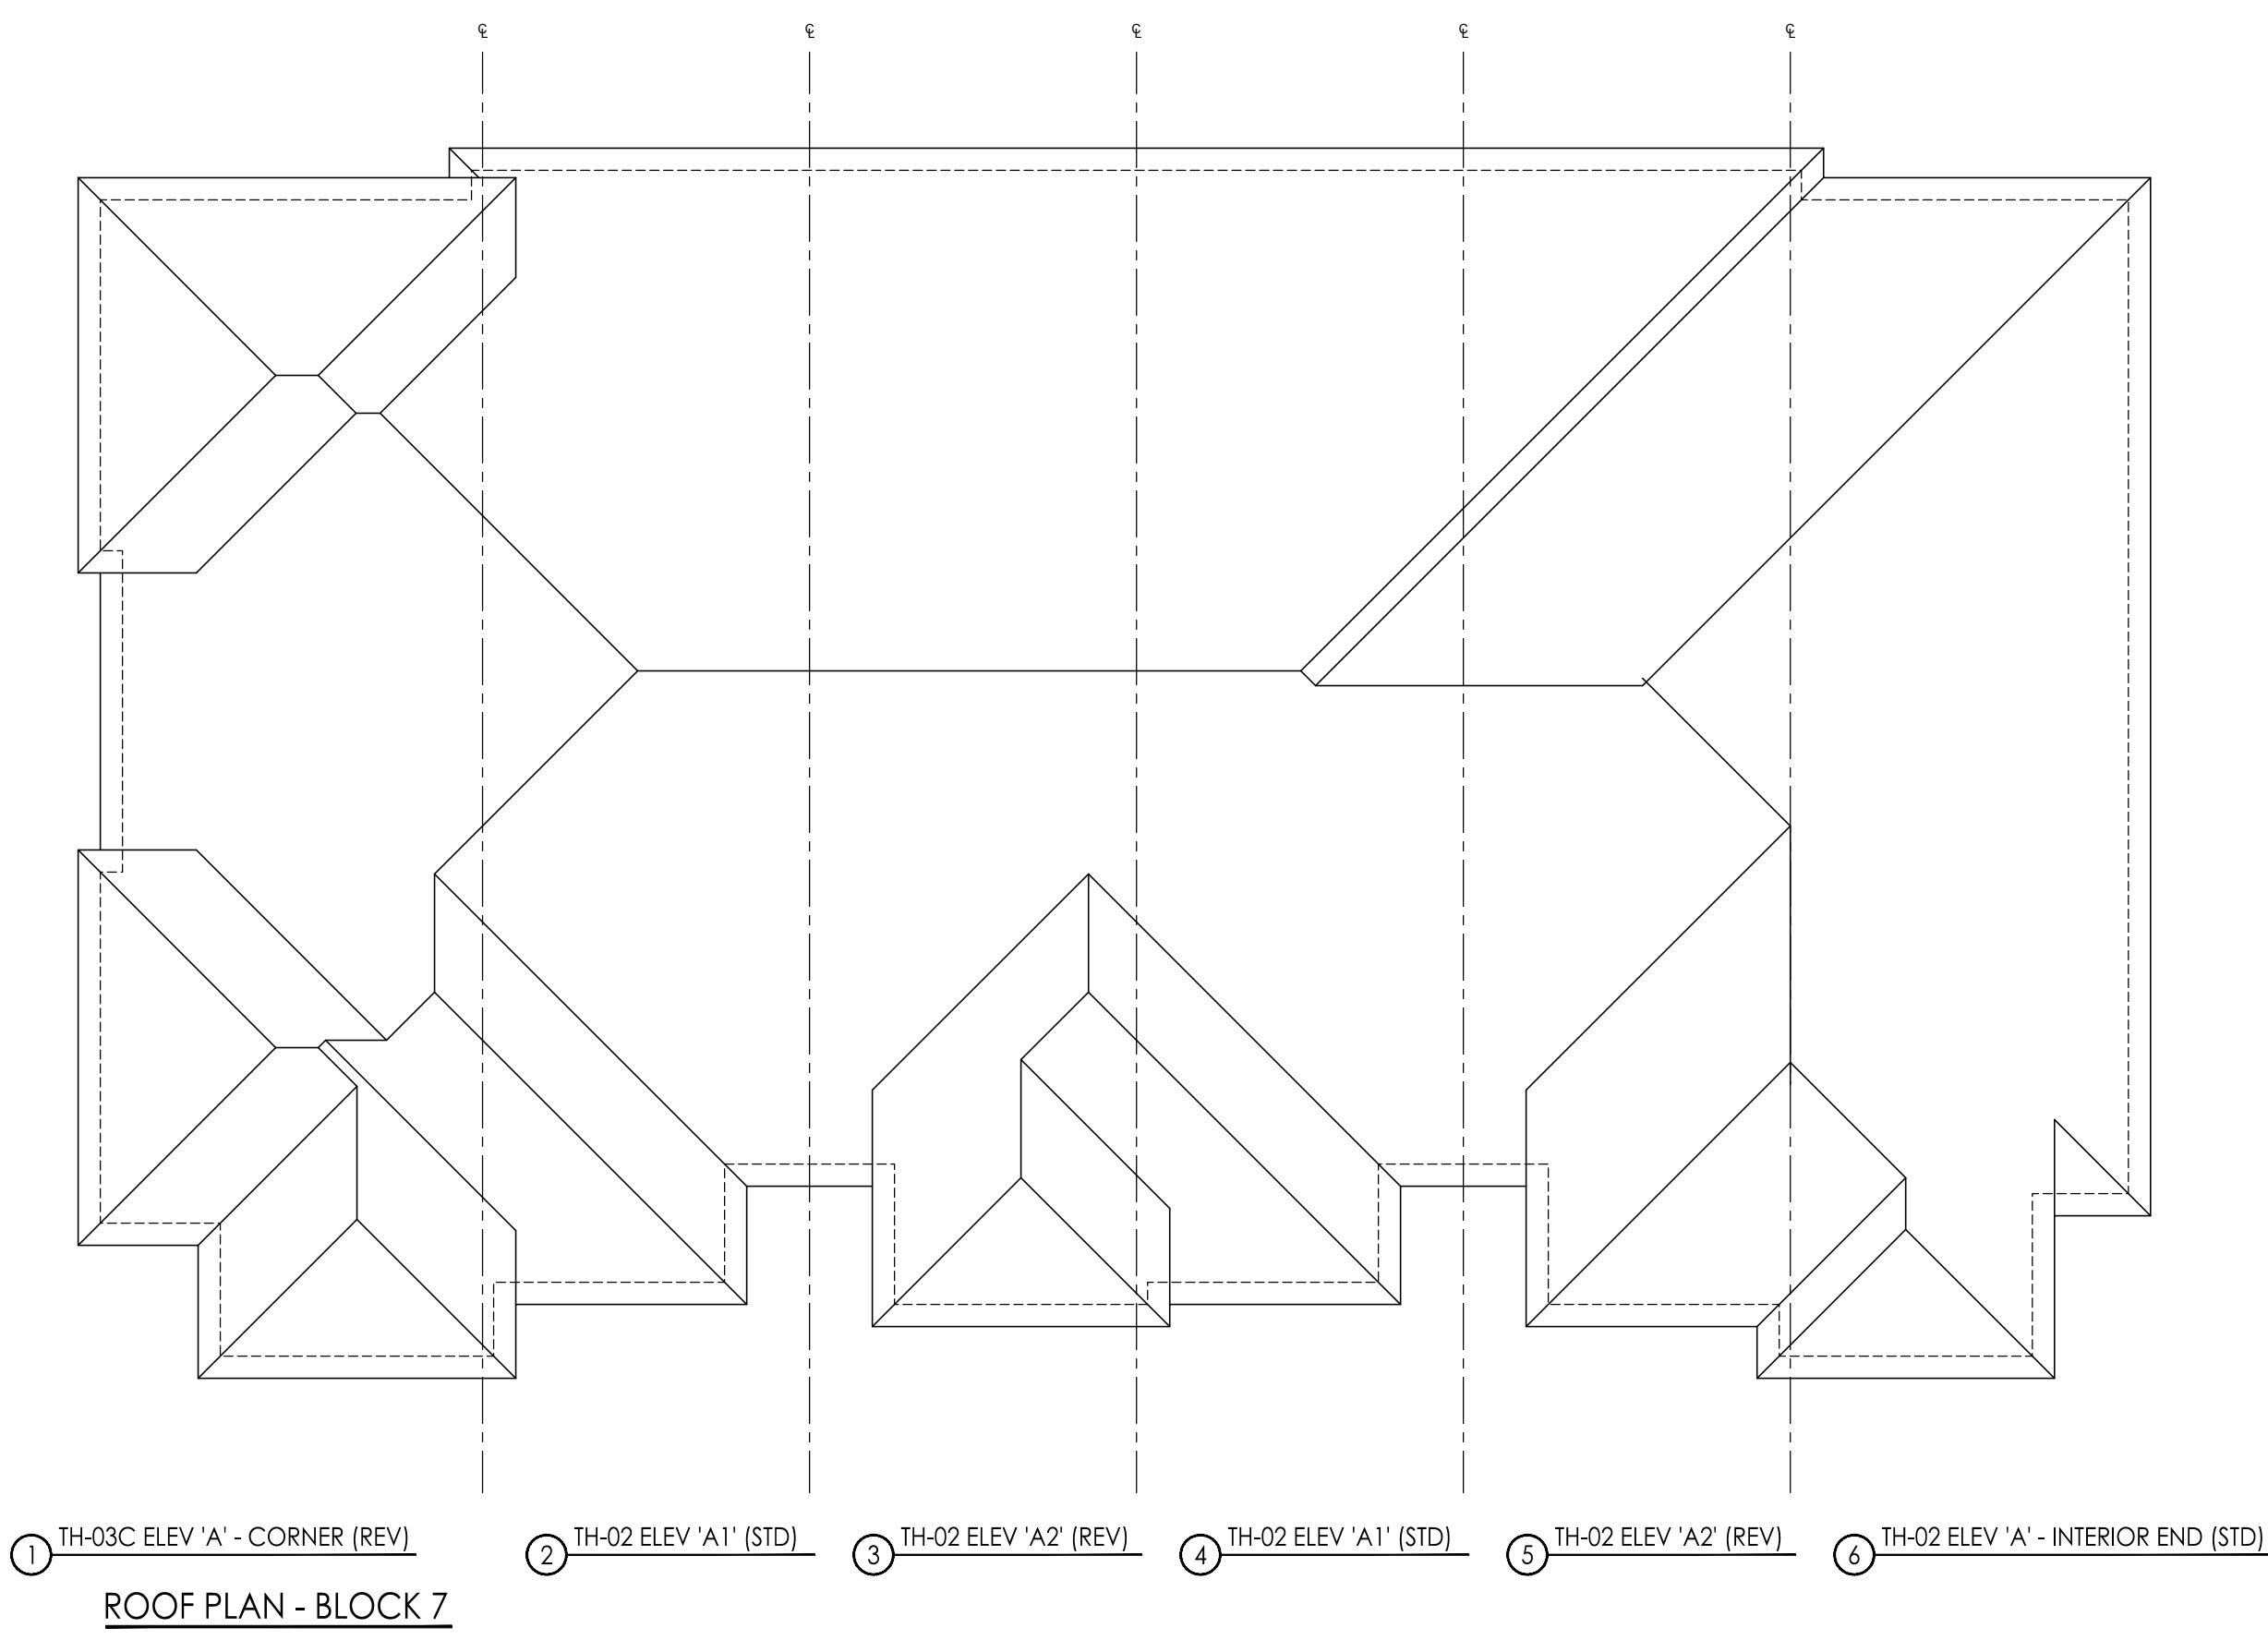

① TH-03C ELEV 'A' - CORNER (REV)    ② TH-02 ELEV 'A1' (STD)    ③ TH-02 ELEV 'A2' (REV)    ④ TH-02 ELEV 'A1' (STD)    ⑤ TH-02 ELEV 'A2' (REV)    ⑥ TH-02 ELEV 'A' - INTERIOR END (STD)

ROOF PLAN - BLOCK 7

#	revisions	date	drawn	chk
1	ISSUED FOR ONCE PRE-CON - OFA/IMA	22 FEB 24	CF	JM

client  
Kingridge  
Developments

project  
Mississauga Road  
(South)  
Mississauga

model  
BLOCK-7

project #  
22070

scale  
1/8" = 1'-0"

page