



BLOCK FRONT ELEVATION



TH-01-END ELEV 'A' (REV)

SIDE ELEVATION 'A'-END CONDITION

DI BLASIO CORPORATION – Rothschild Trail, Mississauga
RN JOB #24008
DATE: September 4, 2024

EXTERIOR COLOUR SELECTIONS	MANUFACTURER	PACKAGE 1
Brick	CANADA BRICK – Architectural Series (Metric Nominal: 200mm LENGTH X 75MM HEIGHT X 50MM BED DEPTH)	Spring Hill Veneur – Third Bond Pattern
Stone	AKRISCRAFT RENAISSANCE (Smooth)	White
8" Precast stone, header and cap	AKRISCRAFT STONE	White
Overcoat	KAYKAM	Primal Grey
Front and Balcony Doors – Painted	BENJAMIN MOORE	Wrought Iron
Garage Door – Prefinished	CLOPLAY MODERN STEEL	Charcoal
Building – Aluminum	TBO	Pewter
Window Sills	TBO	Char
Windows	EVERLAST – SERIES 300	Slate Grey



Third Bond (Standard)

Suggested brick pattern

Actual brick size

Spring Hill Veneur

- NOTES:
- Colours depicted are for reference and are not fully accurate in digital or print form
 - All steel needs to be painted to match window colours
 - Any finishing to match masonry
 - Please verify the availability of all products with contractors

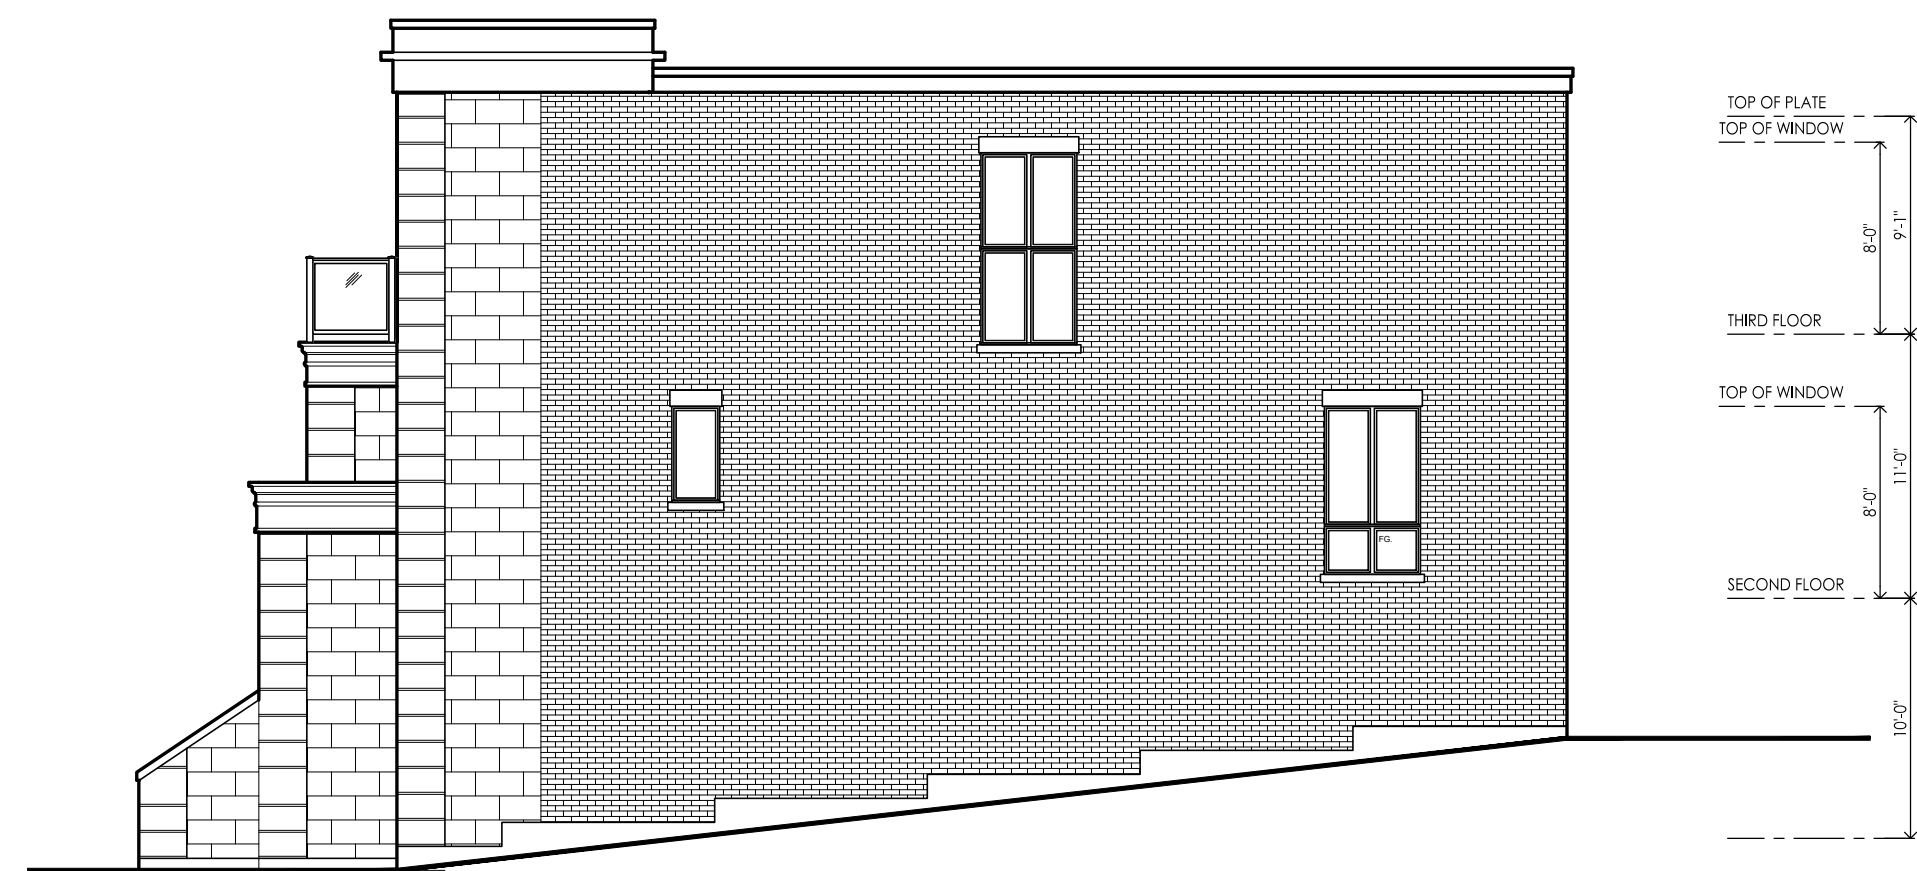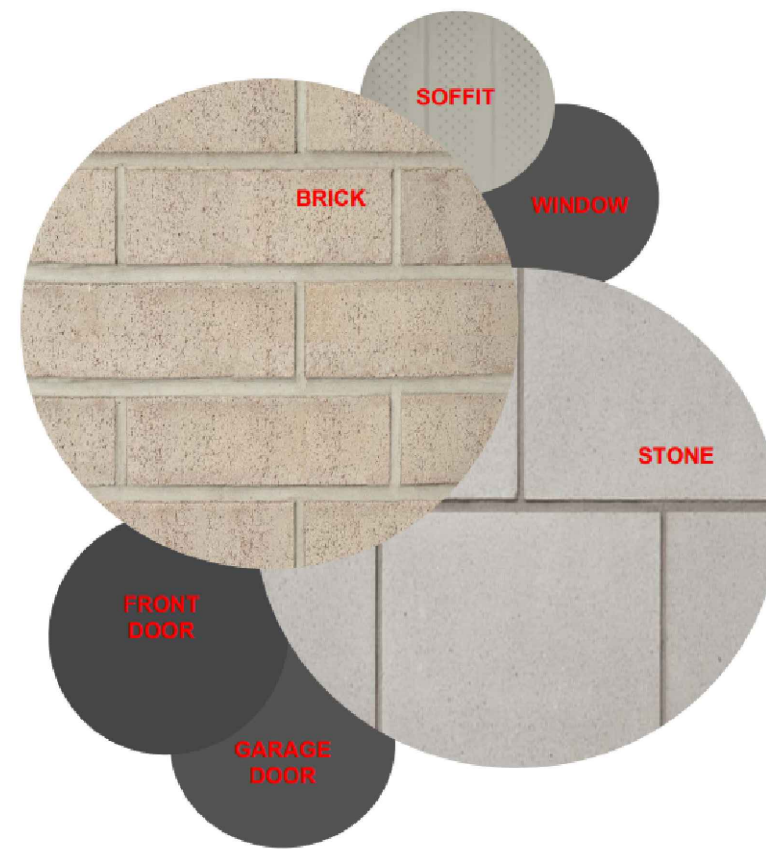

TH-01-END ELEV 'A' (REV)

SIDE ELEVATION 'A'-END CONDITION



BLOCK REAR ELEVATION

#	revisions	date	clerk	chk
1	ISSUED FOR CLIENT REVIEW			

client
Di Blasio
Corporation

project
Rothschild Trail
Mississauga

model
TYPICAL BLOCK

project #
24008

scale
1/8" = 1'-0"

page