
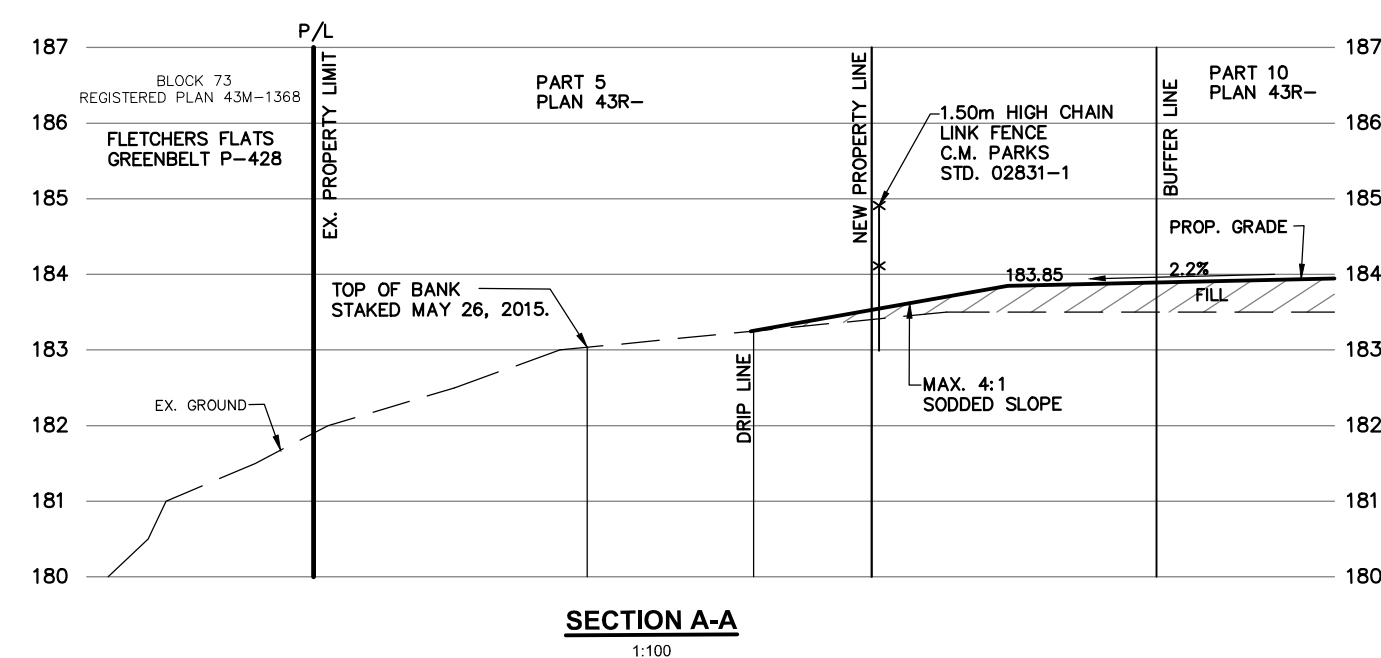
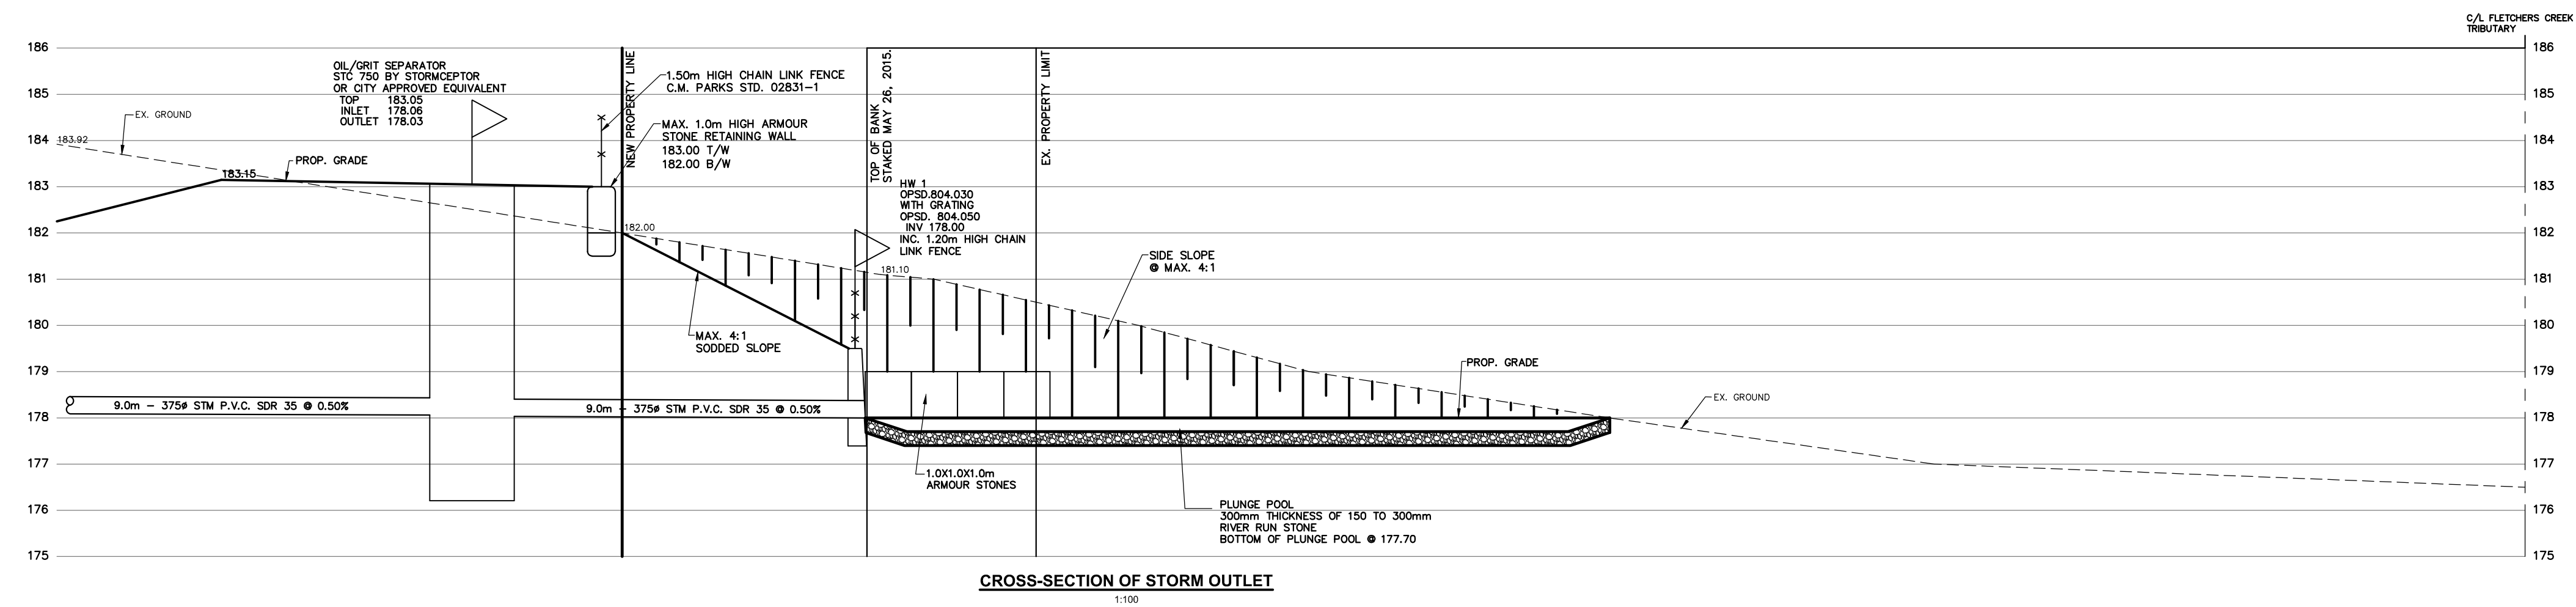
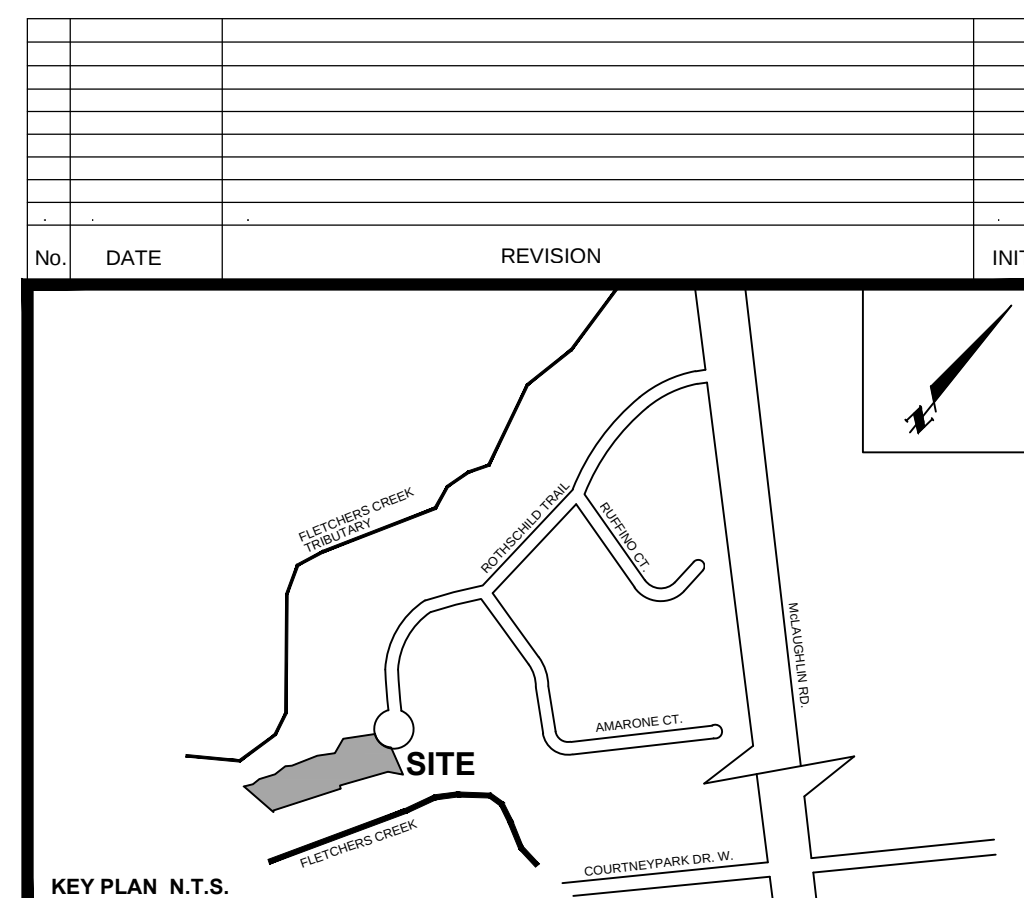


FOR CROSS-SECTION LOCATIONS
REFER TO THE GRADING PLAN C102

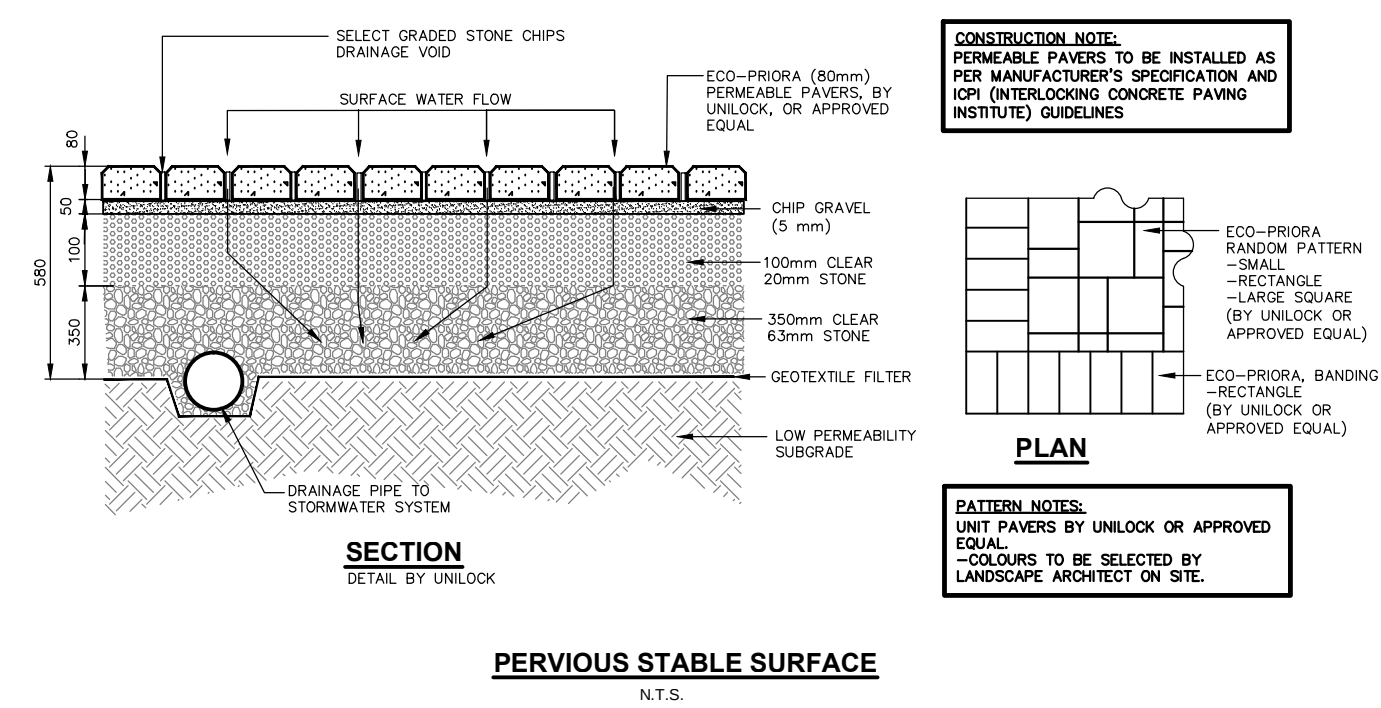

C.M. BENCHMARK NO. 1050		ELEVATION: 194.056m	
DESCRIPTION: A TABLET SET HORIZONTALLY AT THE BASE OF A 760mm DIAMETER CONCRETE TRAFFIC POLE AT THE SOUTHEAST CORNER OF MELAUGHLIN ROAD AND ARROWSMITH DRIVE			
 SKIRA & ASSOCIATES LTD. CONSULTING ENGINEERS 3464 Semenyk Court, Suite 100, Mississauga, Ontario L5C 4P8 Tel. (905) 276-5100 Fax. (905) 270-1936 Email - info@skiraconsult.ca			
		WWW.RNDESIGN.COM T:905-738-3177 WWW.THEPLUSGROUP.CA	
PROPOSED TOWNHOUSES LOT 21, 22 REG. PLAN 43M-1710 6620 ROTHSCCHILD TRAIL			
Di BLASIO HOMES 6620 ROTHSCCHILD TRAIL, MISSISSAUGA, ON L5W 0A6 TEL (905)890-2263			
		MISSISSAUGA	
DETAILS *			
DATE: APRIL 2024		AREA: Z-44w	
SCALE: AS SHOWN		DRAWN BY: E.W.	
CITY FILE: OZ 19/010		REGION FILE:	
		DWG. NO:	
		C104	
		PROJECT NO:	
		224-M15	