


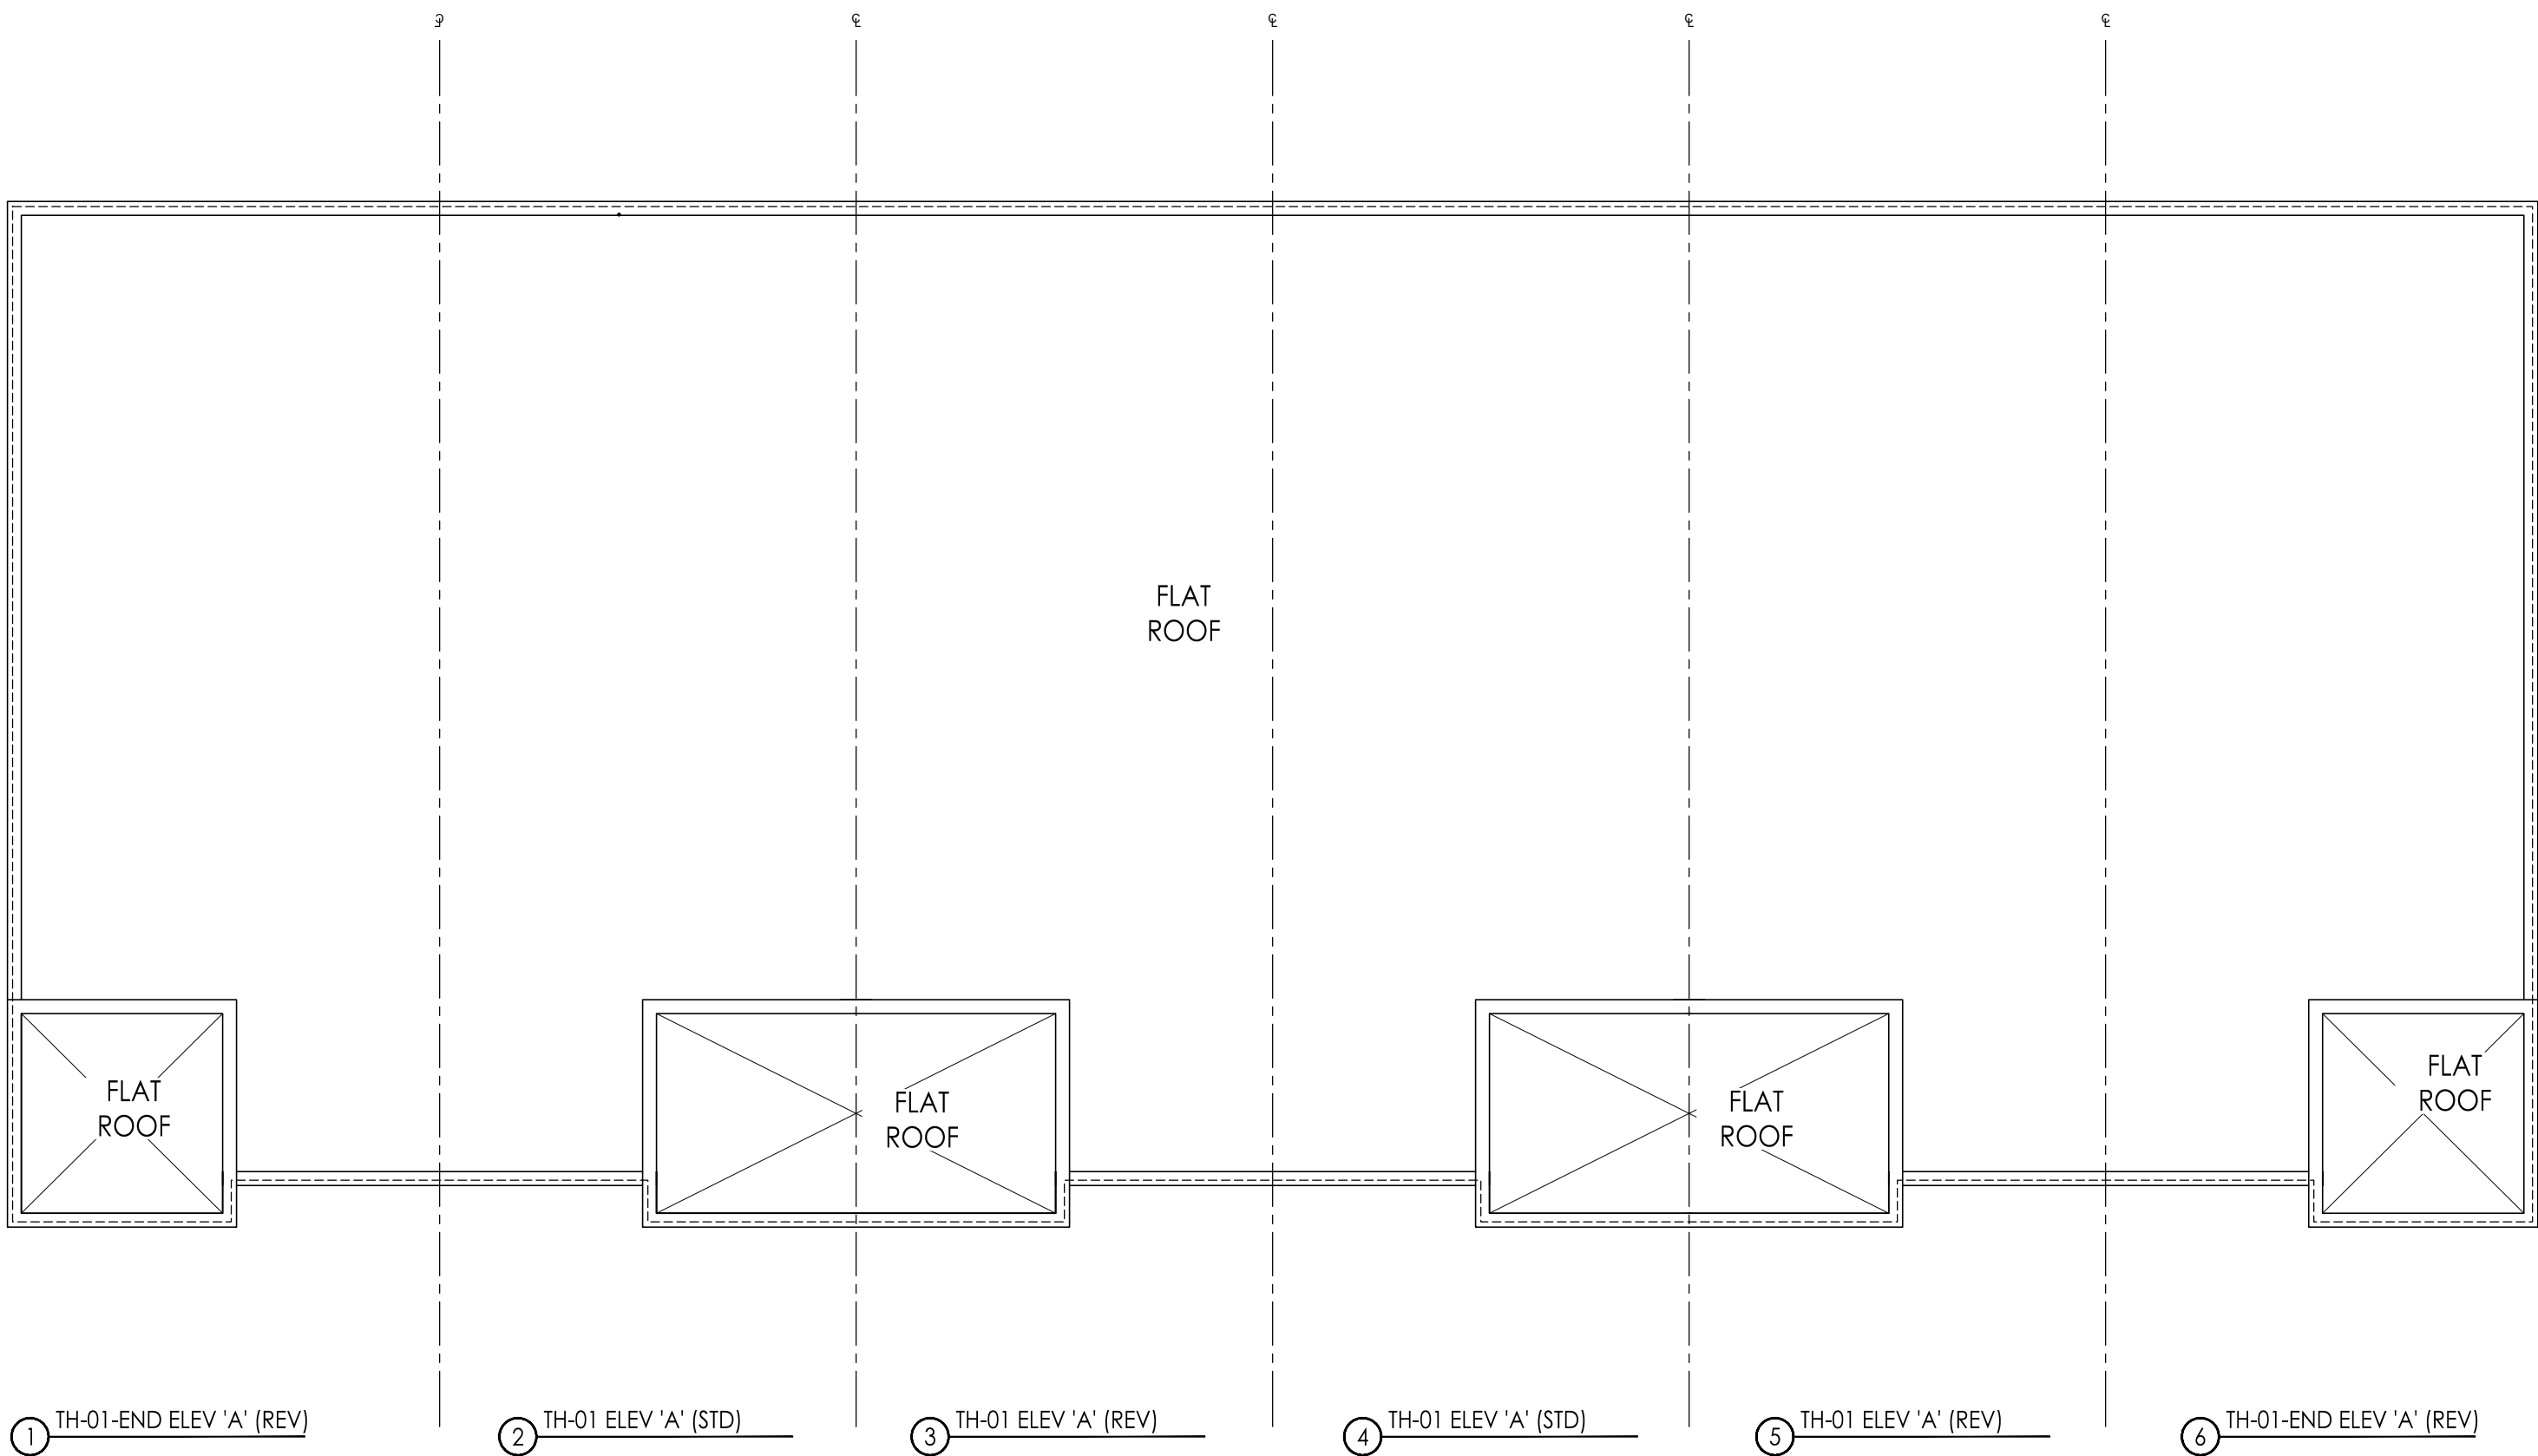

ROOF PLAN - TYPICAL BLOCK

#	revisions	date	drawn	chk

client
Di Blasio
Corporation

project
Rothschild Trail
Mississauga

model
TYPICAL BLOCK

project #
24008

scale
1/8" = 1'-0"

page