


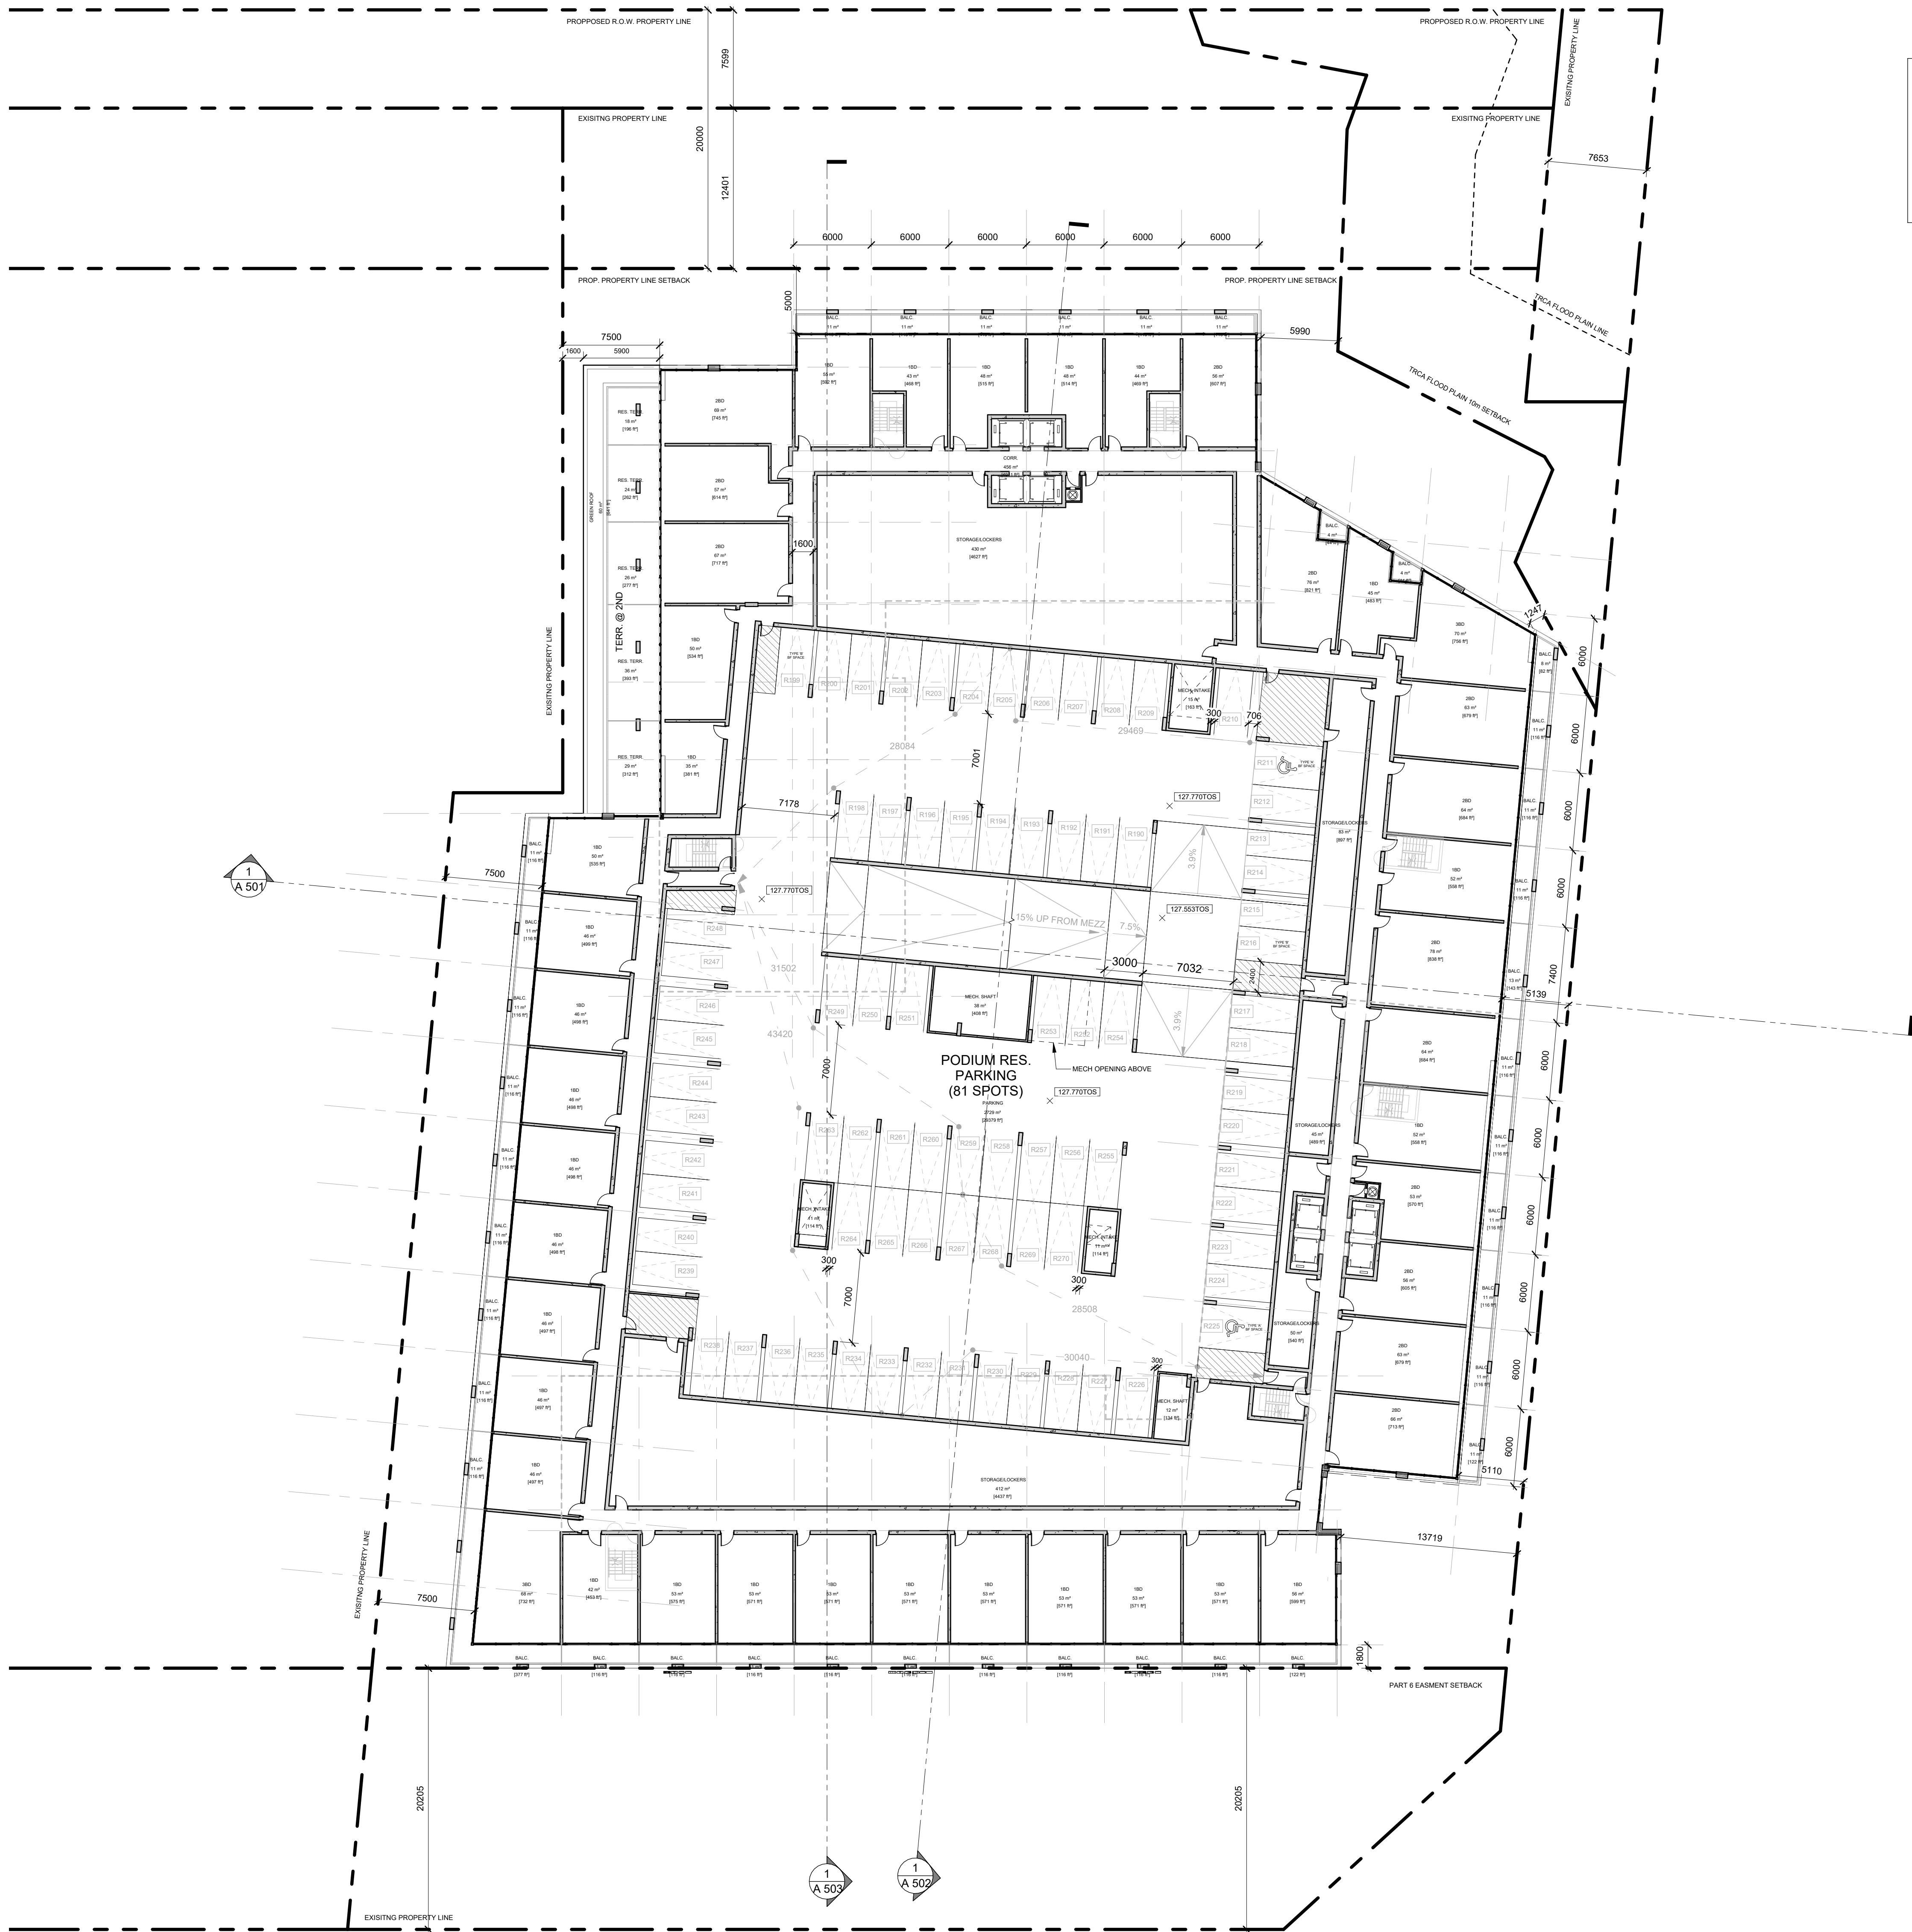



THIS DRAWING IS THE PROPERTY OF THE ARCHITECT AND MAY NOT BE REPRODUCED OR USED WITHOUT THE EXPRESS CONSENT OF THE ARCHITECT. THE CONTRACTOR IS RESPONSIBLE FOR CHECKING AND VERIFYING ALL LEVELS AND DIMENSIONS AND SHALL REPORT ALL DISCREPANCIES TO THE ARCHITECT AND OBTAIN CLARIFICATION PRIOR TO COMMENCING WORK.

ISSUE RECORD

NO.	DATE	DESCRIPTION
2024-11-20	DESIGN OPTION	
2024-12-09	ISSUED FOR REZONING	

REVISION RECORD

NO.	DATE	DESCRIPTION
-----	------	-------------

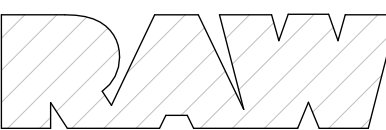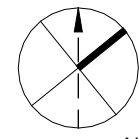

405-317 ADELAIDE STREET WEST
TORONTO CANADA M5V 1P9
+1 416 599 9729
WWW.RAWDESIGN.CA

22072

1995 DUNDAS ST E,
MISSISSAUGA

1995 DUNDAS

LANDEAL GROUP

CONCEPTUAL 2ND
FLOOR PLAN

SCALE: 1 : 250

A202