

PROPOSED DEVELOPMENT

1995 DUNDAS

1995 DUNDAS ST E, MISSISSAUGA


LANDEAL GROUP

Project: 22072  
Date: 20241209  
Issued for: REZONING

ARCHITECTURAL DRAWING LIST	
SHEET NUMBER	SHEET NAME
A000 - GENERAL	
A000	COVER / DRAWING LIST
A100-200 - FLOOR PLANS	
A100	CONCEPTUAL SITE PLAN
A101	CONCEPTUAL PARKING LEVEL1 FLOOR PLAN
A201	CONCEPTUAL GROUND FLOOR PLAN
A201b	CONCEPTUAL MEZZANINE FLOOR PLAN
A202	CONCEPTUAL 2ND FLOOR PLAN
A203	CONCEPTUAL 3RD FLOOR PLAN
A204	CONCEPTUAL 4TH FLOOR PLAN
A205	CONCEPTUAL 5TH FLOOR PLAN
A206	CONCEPTUAL 6TH-12TH FLOOR PLAN
A213	CONCEPTUAL 13TH FLOOR PLAN
A214	CONCEPTUAL 14TH-16TH FLOOR PLAN
A217	CONCEPTUAL 17TH FLOOR PLAN
A218	CONCEPTUAL 18TH FLOOR PLAN
A225	CONCEPTUAL 25TH LEVEL FLOOR PLAN
A226	CONCEPTUAL MPH LEVEL FLOOR PLAN
A227	CONCEPTUAL ROOF PLAN
A400 - BUILDING ELEVATIONS	
A 401	BUILDING ELEVATION NORTH
A 402	BUILDING ELEVATION WEST
A 403	BUILDING ELEVATION SOUTH
A 404	BUILDING ELEVATION EAST
A500 - SECTIONS	
A 501	BUILDING SECTION
A 502	BUILDING SECTION



CONCEPTUAL RENDERING

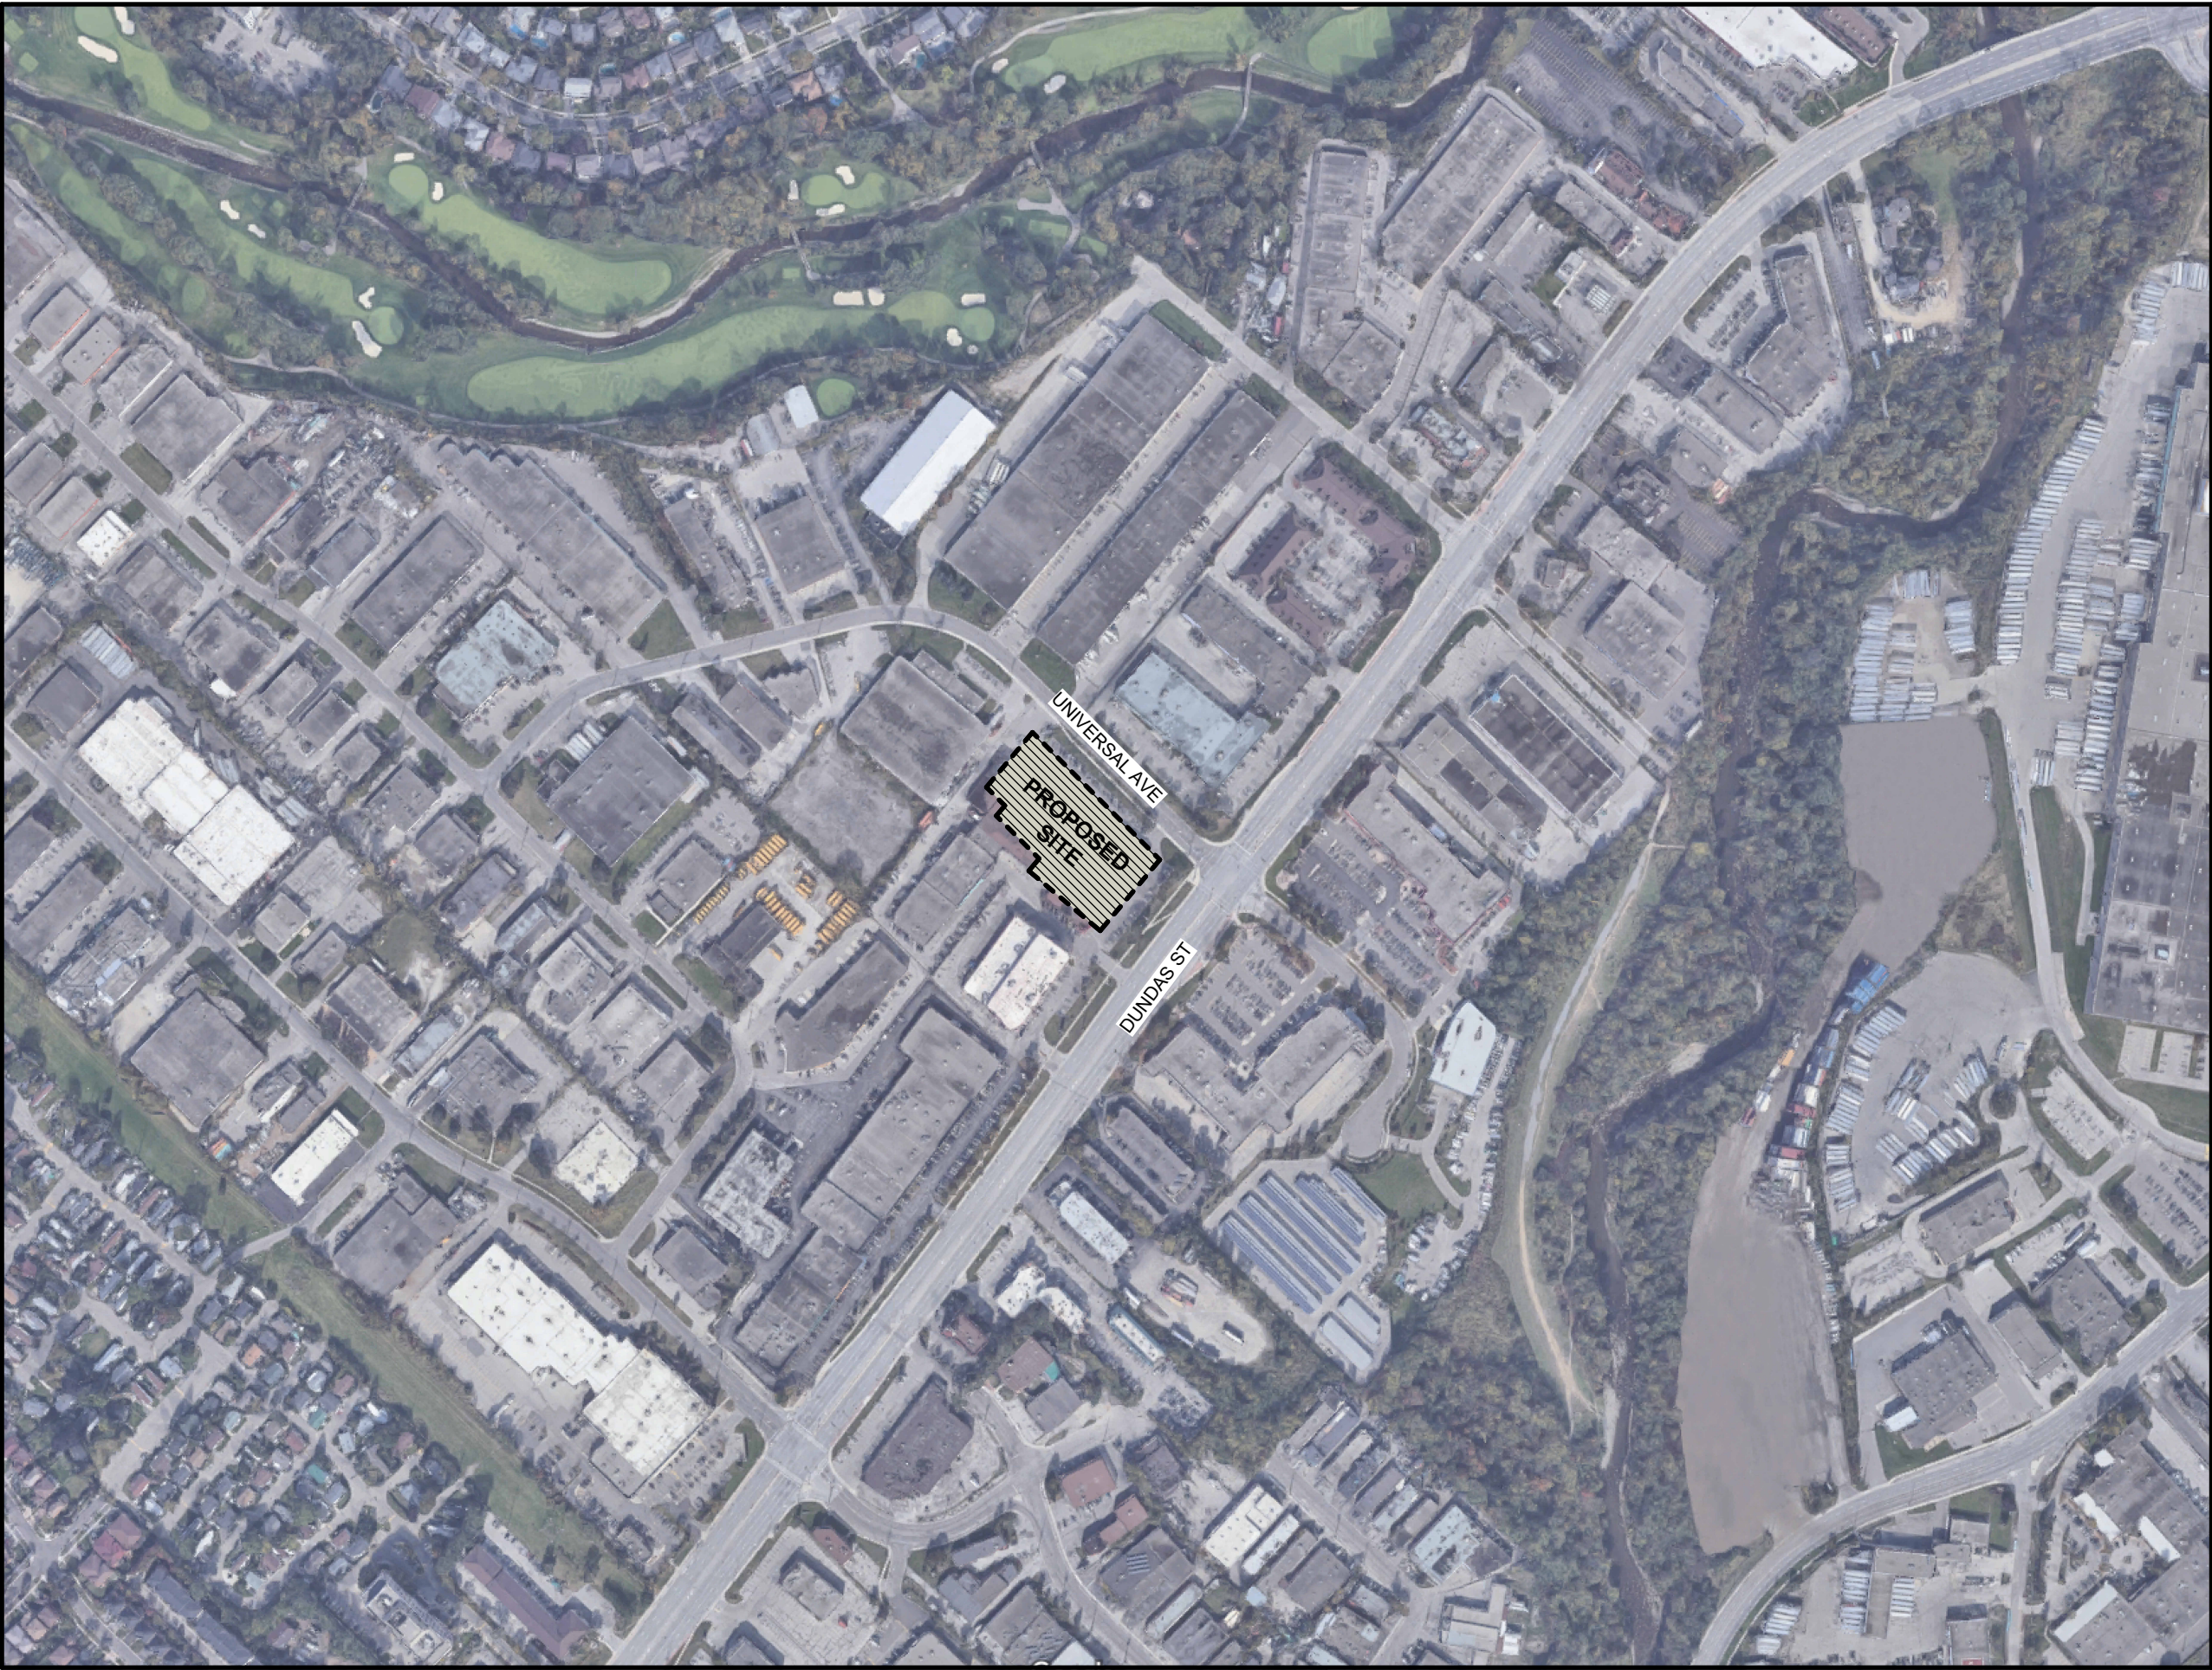

CONTEXT PLAN  
1 : 20



THIS DRAWING IS THE PROPERTY OF THE ARCHITECT AND MAY NOT BE REPRODUCED OR USED WITHOUT THE EXPRESS CONSENT OF THE ARCHITECT. THE CONTRACTOR IS RESPONSIBLE FOR CHECKING AND VERIFYING ALL LEVELS AND DIMENSIONS AND SHALL REPORT ALL DISCREPANCIES TO THE ARCHITECT AND OBTAIN CLARIFICATION PRIOR TO COMMENCING WORK.

ISSUE RECORD

2024-11-20	DESIGN OPTION
2024-12-09	ISSUED FOR REZONING

REVISION RECORD

NO.	DATE	DESCRIPTION
-----	------	-------------

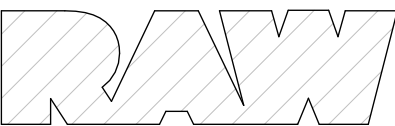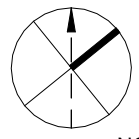

405-317 ADELAIDE STREET WEST  
TORONTO CANADA M5V 1P9  
+1 416 599 9729  
WWW.RAWDESIGN.CA

22072

1995 DUNDAS ST E,  
MISSISSAUGA

1995 DUNDAS

LANDEAL GROUP

COVER / DRAWING  
LIST

SCALE: 1 : 20

A000