

900 LAKESHORE ROAD WEST
MISSISSAUGA, ON


© Copyright KFA Architects and Planners Inc., all rights reserved. No part of this document whether printed form or supplied as digital data may be reproduced, stored in a retrieval system or transmitted in any form or by any means, mechanical photocopying, recording or otherwise without the prior written permission of KFA Architects and Planners Inc..
All dimensions to be checked on site by the contractor. Drawings are not to be scaled, any discrepancies are to be reported to the Architect before proceeding with the work.

[illegible]

CONTEXT KEY PLAN



PROJECT NORTH

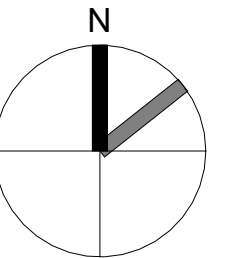

AMP

CLIENT



architects +
planners inc.

PROJECT NO: 2301

SCALE: 1:15

DATE: 09.01.202


DRAWN BY: F

DRAWING TITLE

ROOF PLAN

DRAWING NO

A114

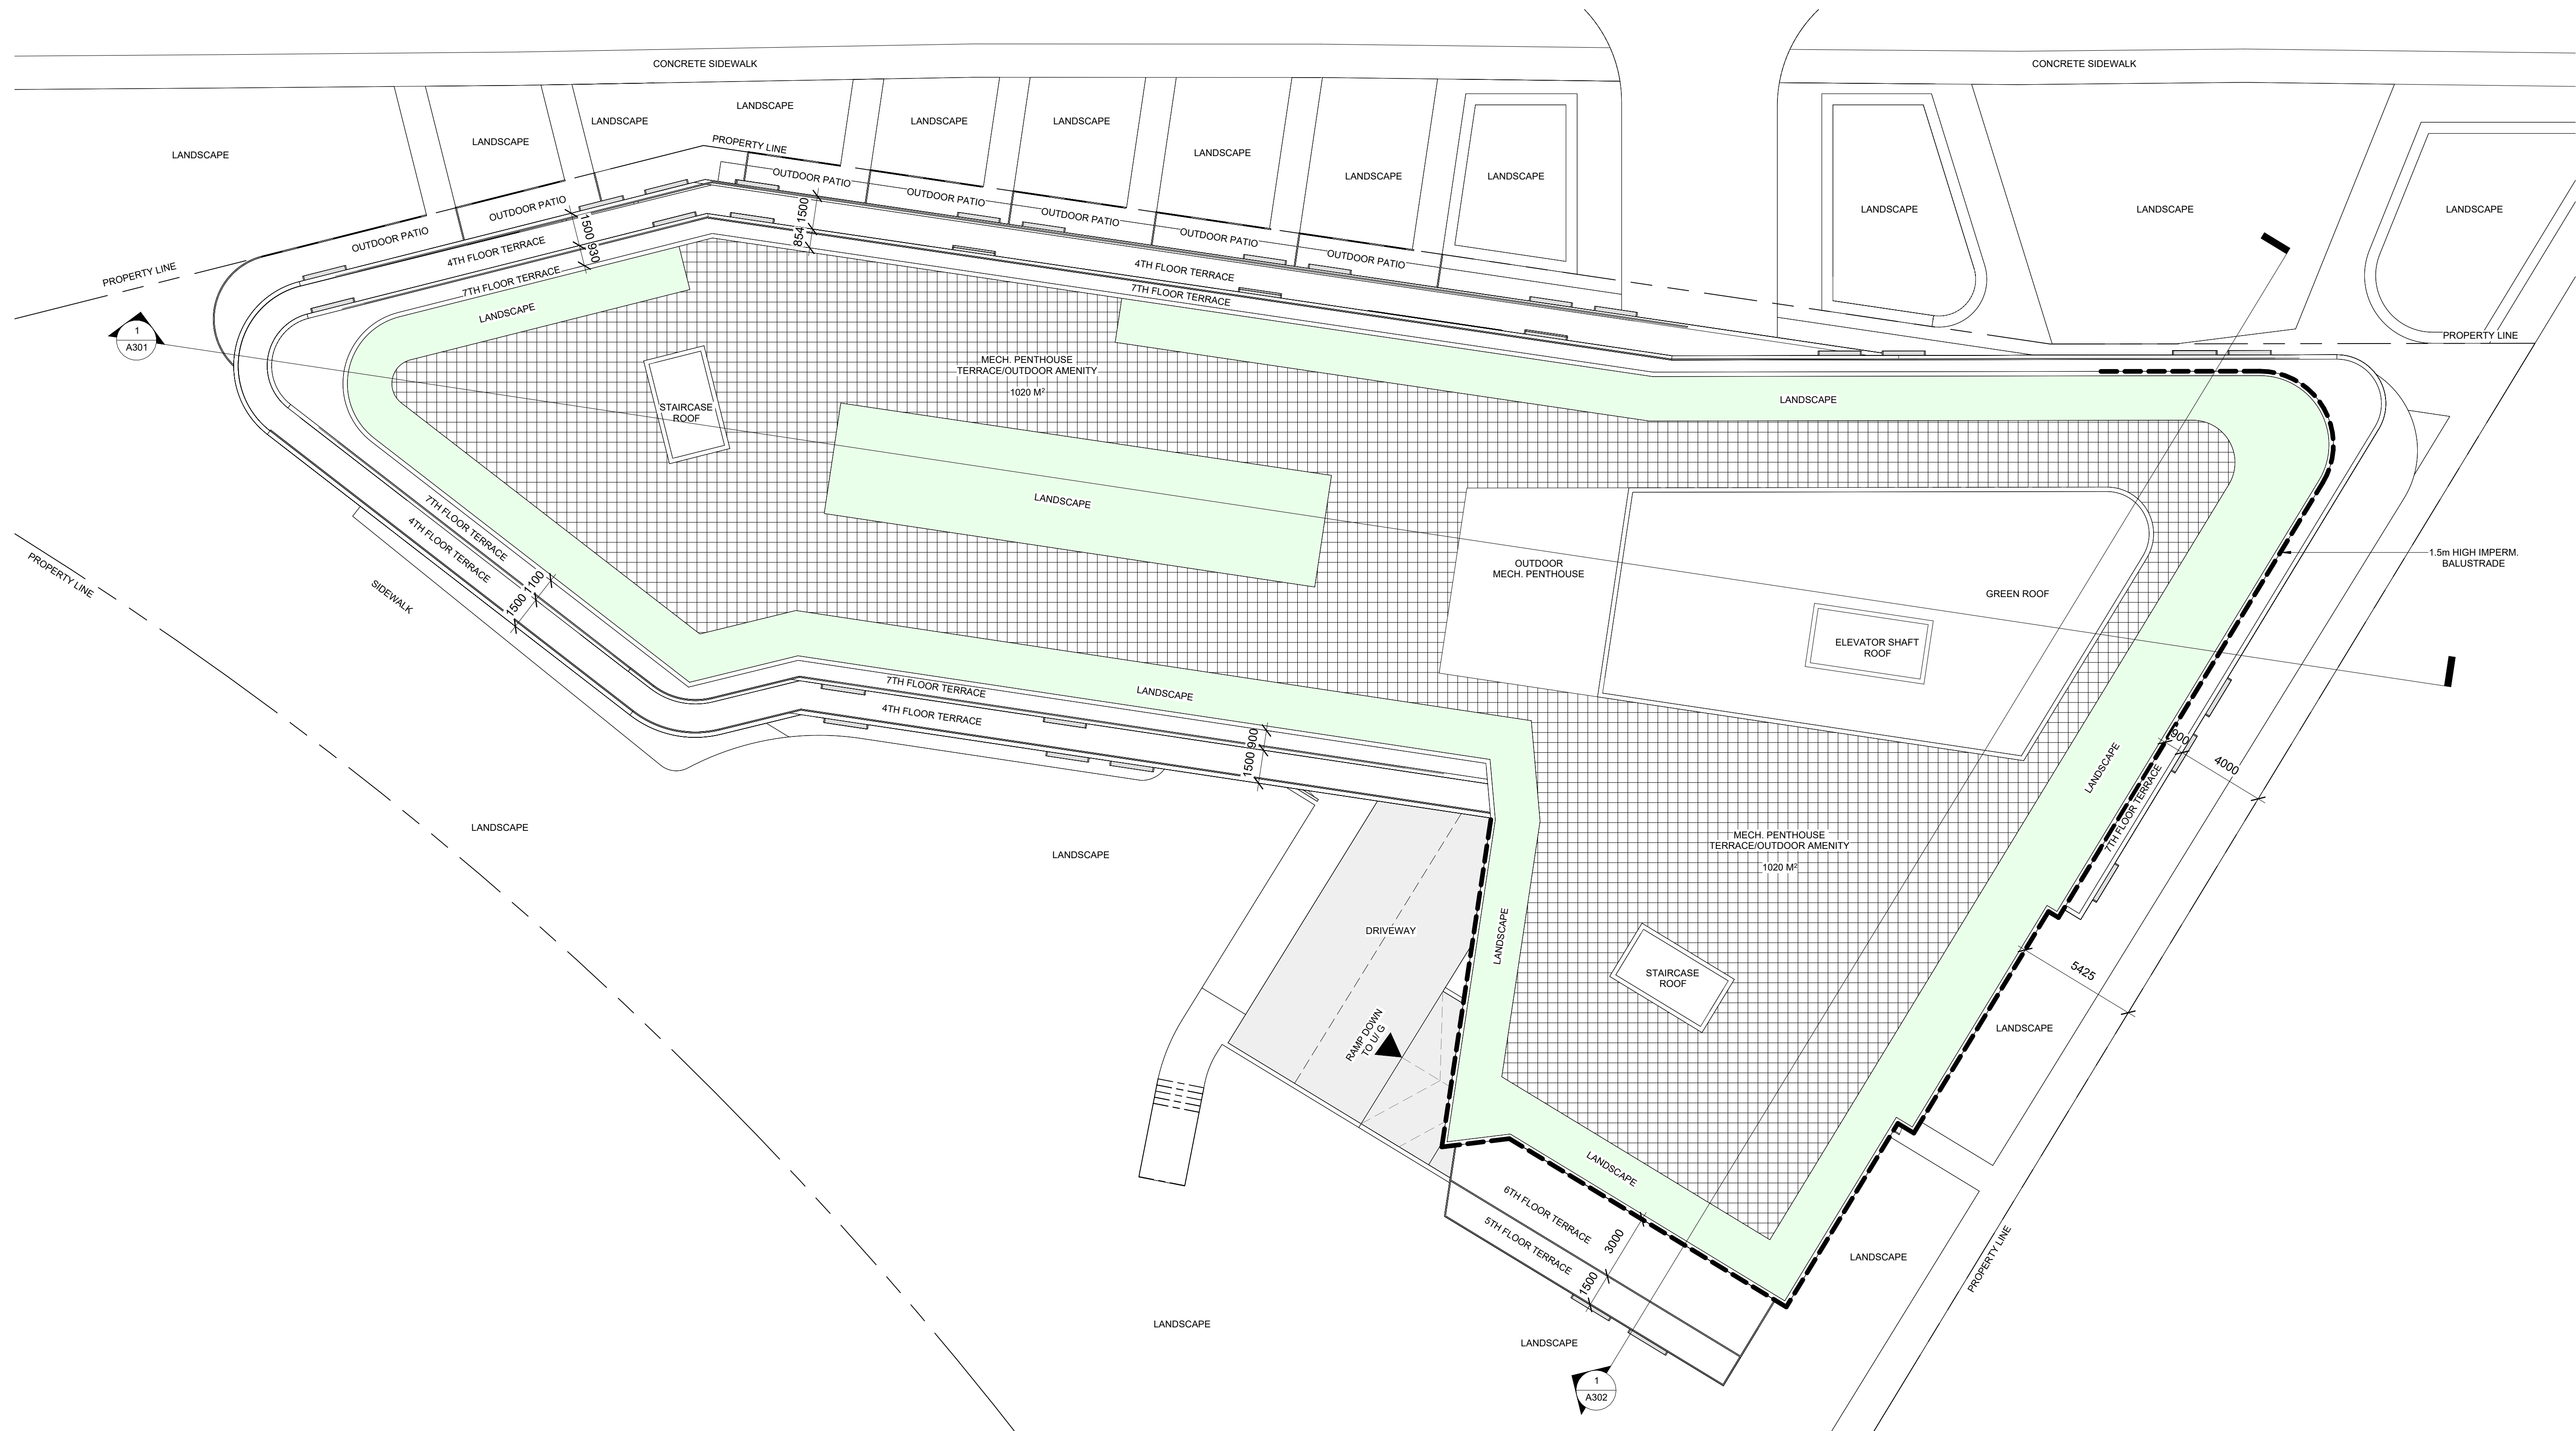

1 M.P Roof
1 : 150