


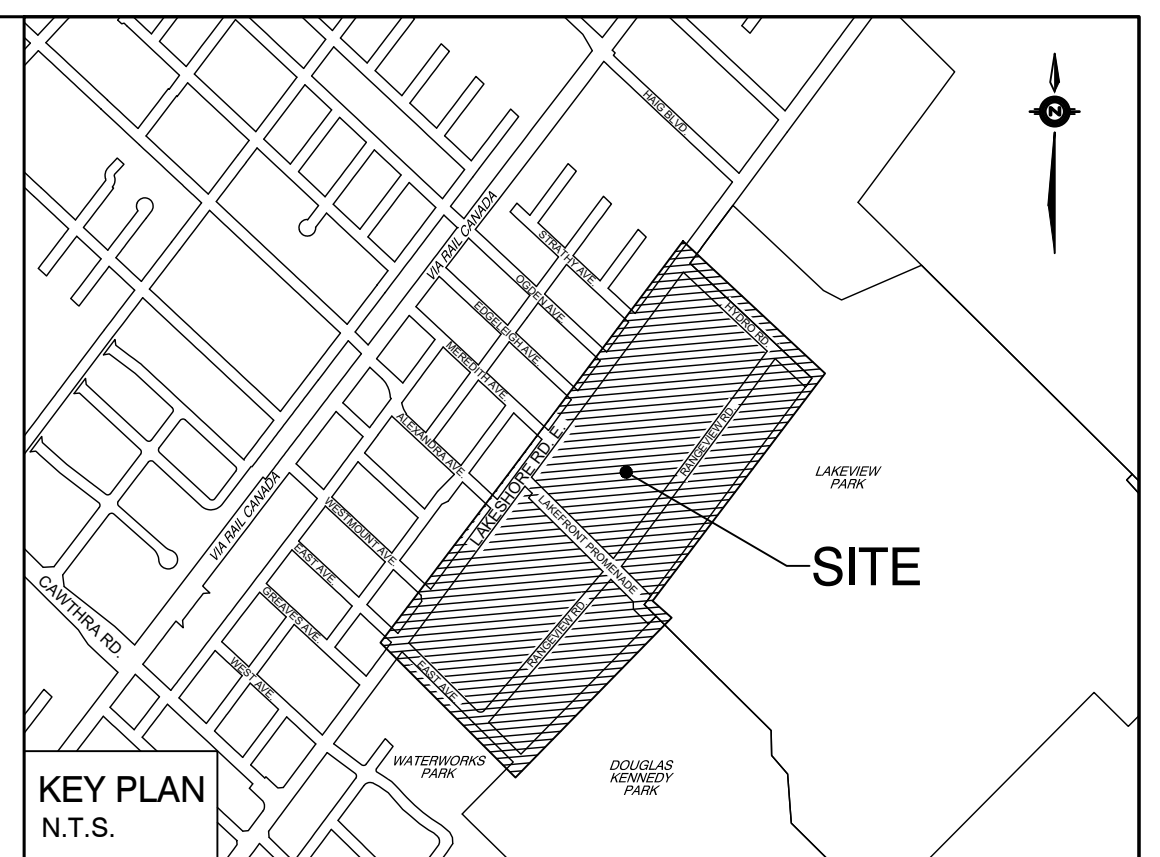


LEGEND:

225.42	DENOTES PROPOSED ELEVATION
223.25	DENOTES FUTURE GRADES (BY OTHERS)
189.0	DENOTES EXISTING CONTOUR
	DENOTES OVERLAND FLOW DIRECTION
	DENOTES CURB & GUTTER (OPSD 600.040)
	DENOTES ROW LIMITS
	DENOTES BLOCKS
	DENOTES EXTERNAL LANDS
	DENOTES 100YR CAPTURE POINT

3.	05/07/2025	REISSUED FOR DMP/OPA SUBMISSION	
2.	07/02/2024	REISSUED FOR DMP/OPA SUBMISSION	
1.	05/28/2024	ISSUED FOR OPA SUBMISSION	
No.	Date		Issued for


BENCHMARK NOTE

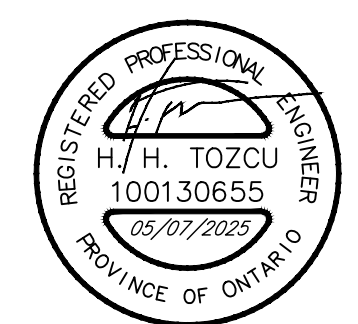

APPROVED AS TO FORM IN RELIANCE, UPON THE
PROFESSIONAL SKILL AND ABILITY OF SCHAEFFERS
CONSULTING ENGINEERS AS TO DESIGN AND SPECIFICATION

DIRECTOR OF DEVELOPMENT ENGINEERING DATE

RANGEVIEW ESTATES PRECINCT AREA
CITY OF MISSISSAUGA

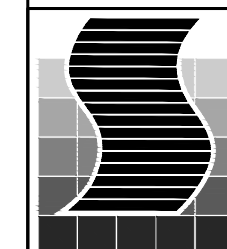

SCHAEFFERS
CONSULTING ENGINEERS

SCHAEFFER & ASSOCIATES LTD.

6 Ronrose Drive, Concord,
Ontario L4K 4R3
Tel: (905) 738-6100
Fax: (905) 738-6875
E-mail:
design@schaeffers.com



PRELIMINARY GRADING PLAN

DRAWN BY: M.P.	DESIGNED BY: H.H.T.	CHECKED BY: H.H.T.
SCALE: 1:1000	DATE: SEPTEMBER 2023	
PROJECT No. 2022-4938	DRAWING No. GR-2	