


REFER TO INT-GR-1

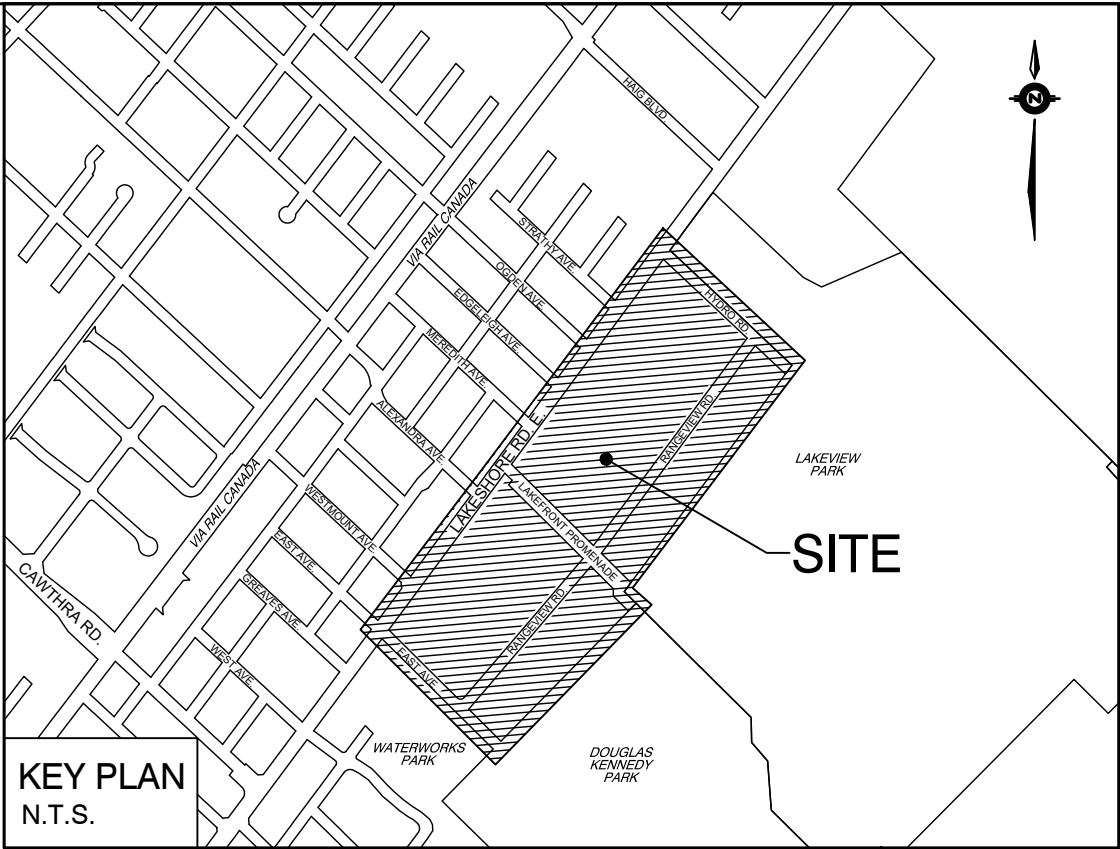

- LEGEND:**
- 225.42
223.25
185.00
 - 225.42 DENOTES PROPOSED $\pm$ ELEVATION
 - 223.25 DENOTES FUTURE GRADES (BY OTHERS)
 - 185.00 DENOTES EXISTING CONTOUR
 - Arrow DENOTES OVERLAND FLOW DIRECTION
 - Double line DENOTES CURB & GUTTER (SPSD 600.040)
 - Thin line DENOTES ROW LIMITS
 - Orange box DENOTES BLOCKS
 - Light orange box DENOTES NON-PARTICIPATING LANDOWNERS
 - White box DENOTES EXTERNAL LANDS
 - Red dashed circle DENOTES 100YR CAPTURE POINT

No.	Date	Issued for
3.	05/07/2025	REISSUED FOR DMP/OPA SUBMISSION
2.	07/02/2024	REISSUED FOR DMP/OPA SUBMISSION
1.	05/28/2024	ISSUED FOR OPA SUBMISSION


BENCHMARK NOTE



APPROVED AS TO FORM IN RELIANCE, UPON THE PROFESSIONAL SKILL AND ABILITY OF SCHAEFFERS CONSULTING ENGINEERS AS TO DESIGN AND SPECIFICATION

DIRECTOR OF DEVELOPMENT ENGINEERING DATE

RANGEVIEW ESTATES PRECINCT AREA
CITY OF MISSISSAUGA

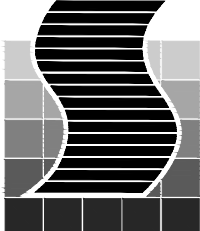

SCHAEFFERS
CONSULTING ENGINEERS
SCHAEFFER & ASSOCIATES LTD.

6 Ronrose Drive, Concord,
Ontario L4K 4R3
Tel: (905) 738-6100
Fax: (905) 738-6875
E-mail:
design@schaeffers.com



PRELIMINARY INTERIM GRADING PLAN

DRAWN BY: M.P.	DESIGNED BY: H.H.T.	CHECKED BY: H.H.T.
SCALE: 1:1000	DATE: SEPTEMBER 2023	
PROJECT No. 2022-4938	DRAWING No. INT-GR-2	