
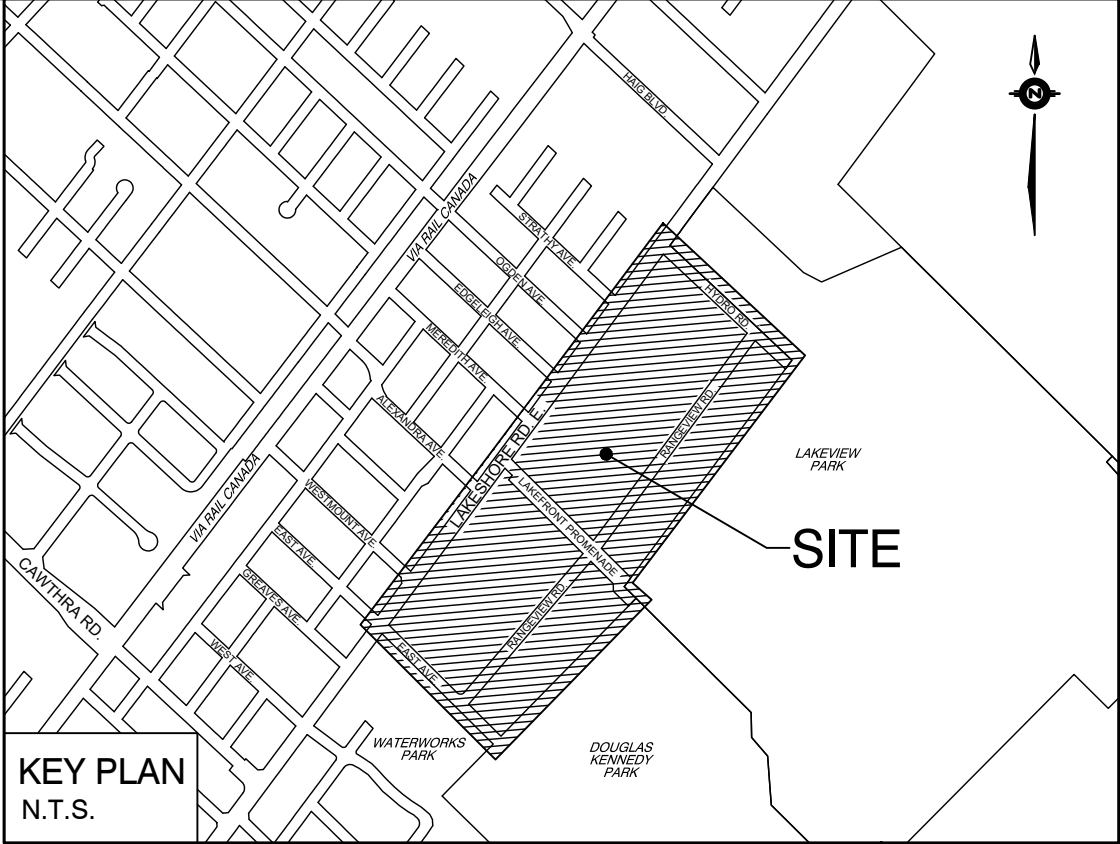
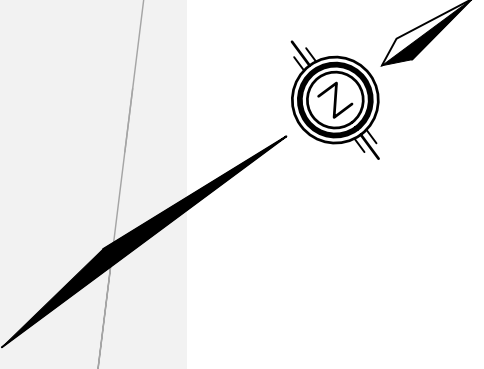


F:\4938\4938-1988\TARI\4938-TA-5-6.DWG | 2025-05-29 9:05:19 AM | jvk

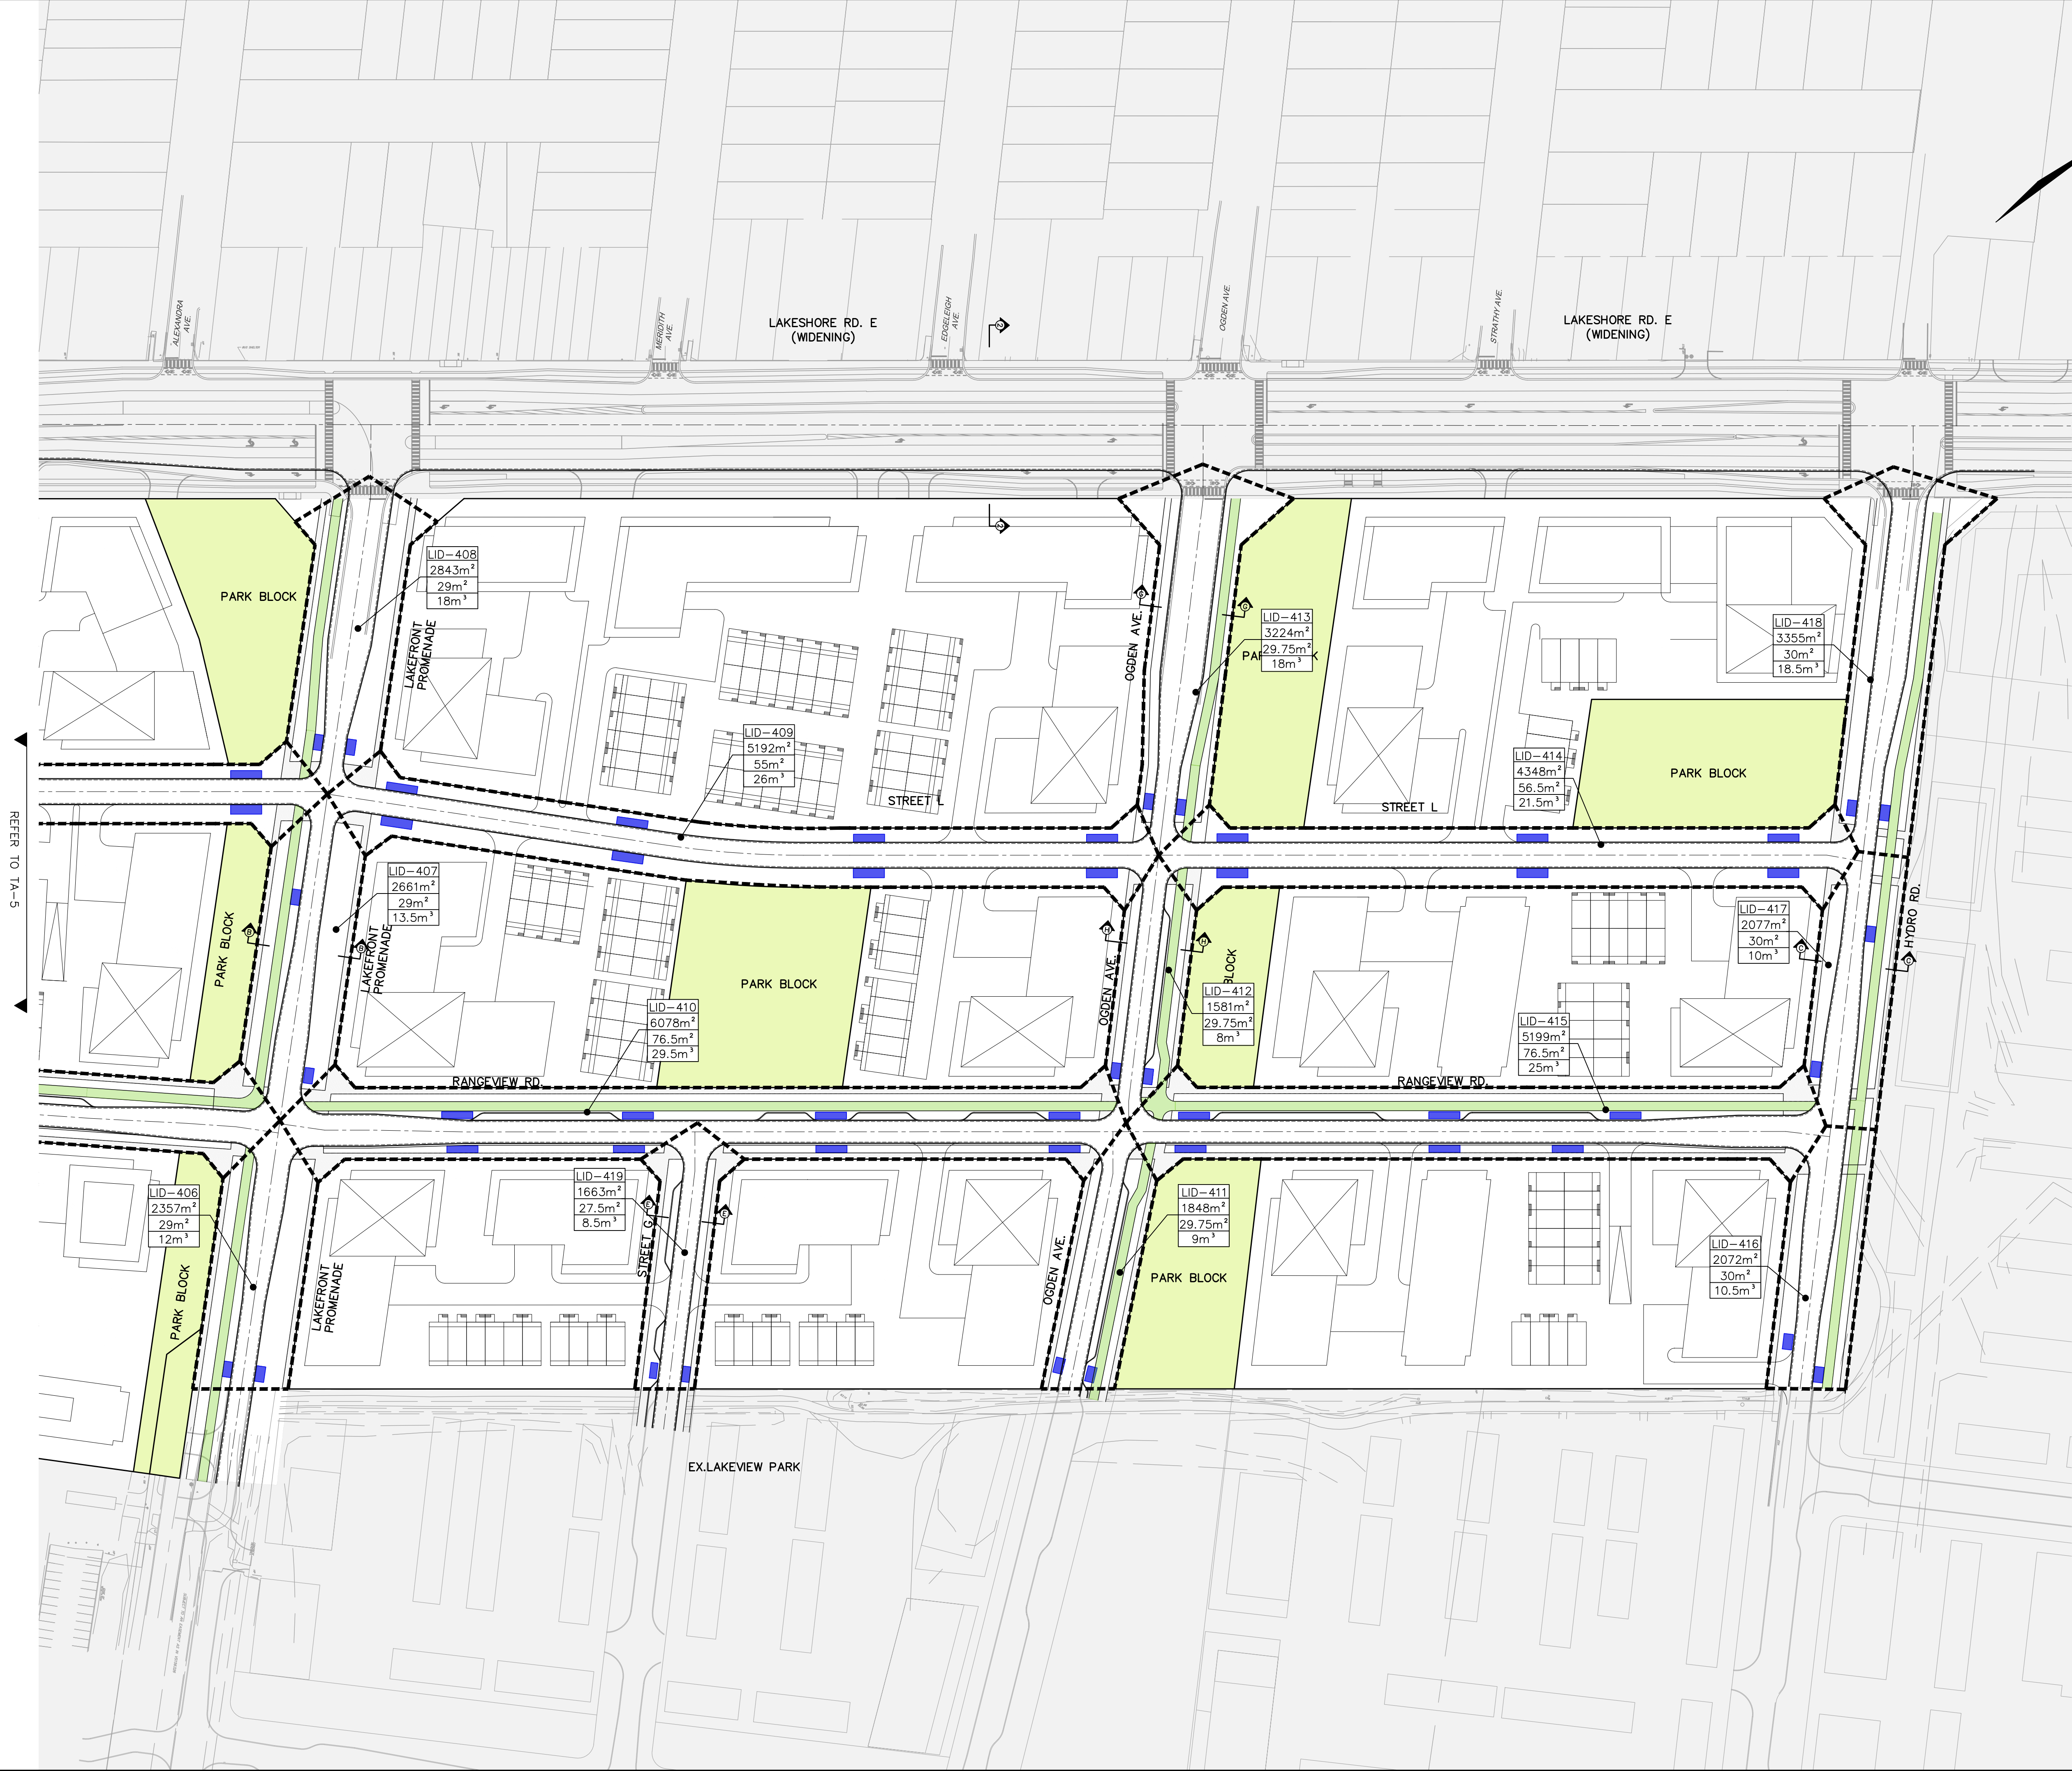

- LEGEND:
- 155.0--- DENOTES EXISTING CONTOUR
 - ===== DENOTES CURB & GUTTER (OPSD 600.040)
 - ===== DENOTES ROW LIMITS
 - ===== DENOTES BLOCKS
 - DENOTES LID DRAINAGE AREA BOUNDARY
 - DENOTES LID AREA
 - LID-400 DENOTES LID ID
 - 1388m² DENOTES ROW DRAINAGE AREA
 - 60m² DENOTES LID AREA
 - 10m³ DENOTES LID VOLUME

No.	Date	Issued for
3.	05/07/2025	REISSUED FOR DMP/OPA SUBMISSION
2.	07/02/2024	REISSUED FOR DMP/OPA SUBMISSION
1.	05/28/2024	ISSUED FOR OPA SUBMISSION

BENCHMARK NOTE

APPROVED AS TO FORM IN RELIANCE, UPON THE PROFESSIONAL SKILL AND ABILITY OF SCHAEFFERS CONSULTING ENGINEERS AS TO DESIGN AND SPECIFICATION

DIRECTOR OF DEVELOPMENT ENGINEERING DATE

RANGVIEW ESTATES PRECINCT AREA
CITY OF MISSISSAUGA

SCHAEFFERS
CONSULTING ENGINEERS

6 Ronrose Drive, Concord,
Ontario L4K 4R3
Tel: (905) 738-6100
Fax: (905) 738-6875
E-mail:
design@schaeffers.com

SCHAEFFER & ASSOCIATES LTD.

MISSISSAUGA
Transportation and Works

PRELIMINARY LID DRAINAGE PLAN

DRAWN BY: M.P.	DESIGNED BY: H.H.T.	CHECKED BY: H.H.T.
SCALE: 1:1000	DATE: SEPTEMBER 2023	
PROJECT No. 2022-4938	DRAWING No. TA-6	