


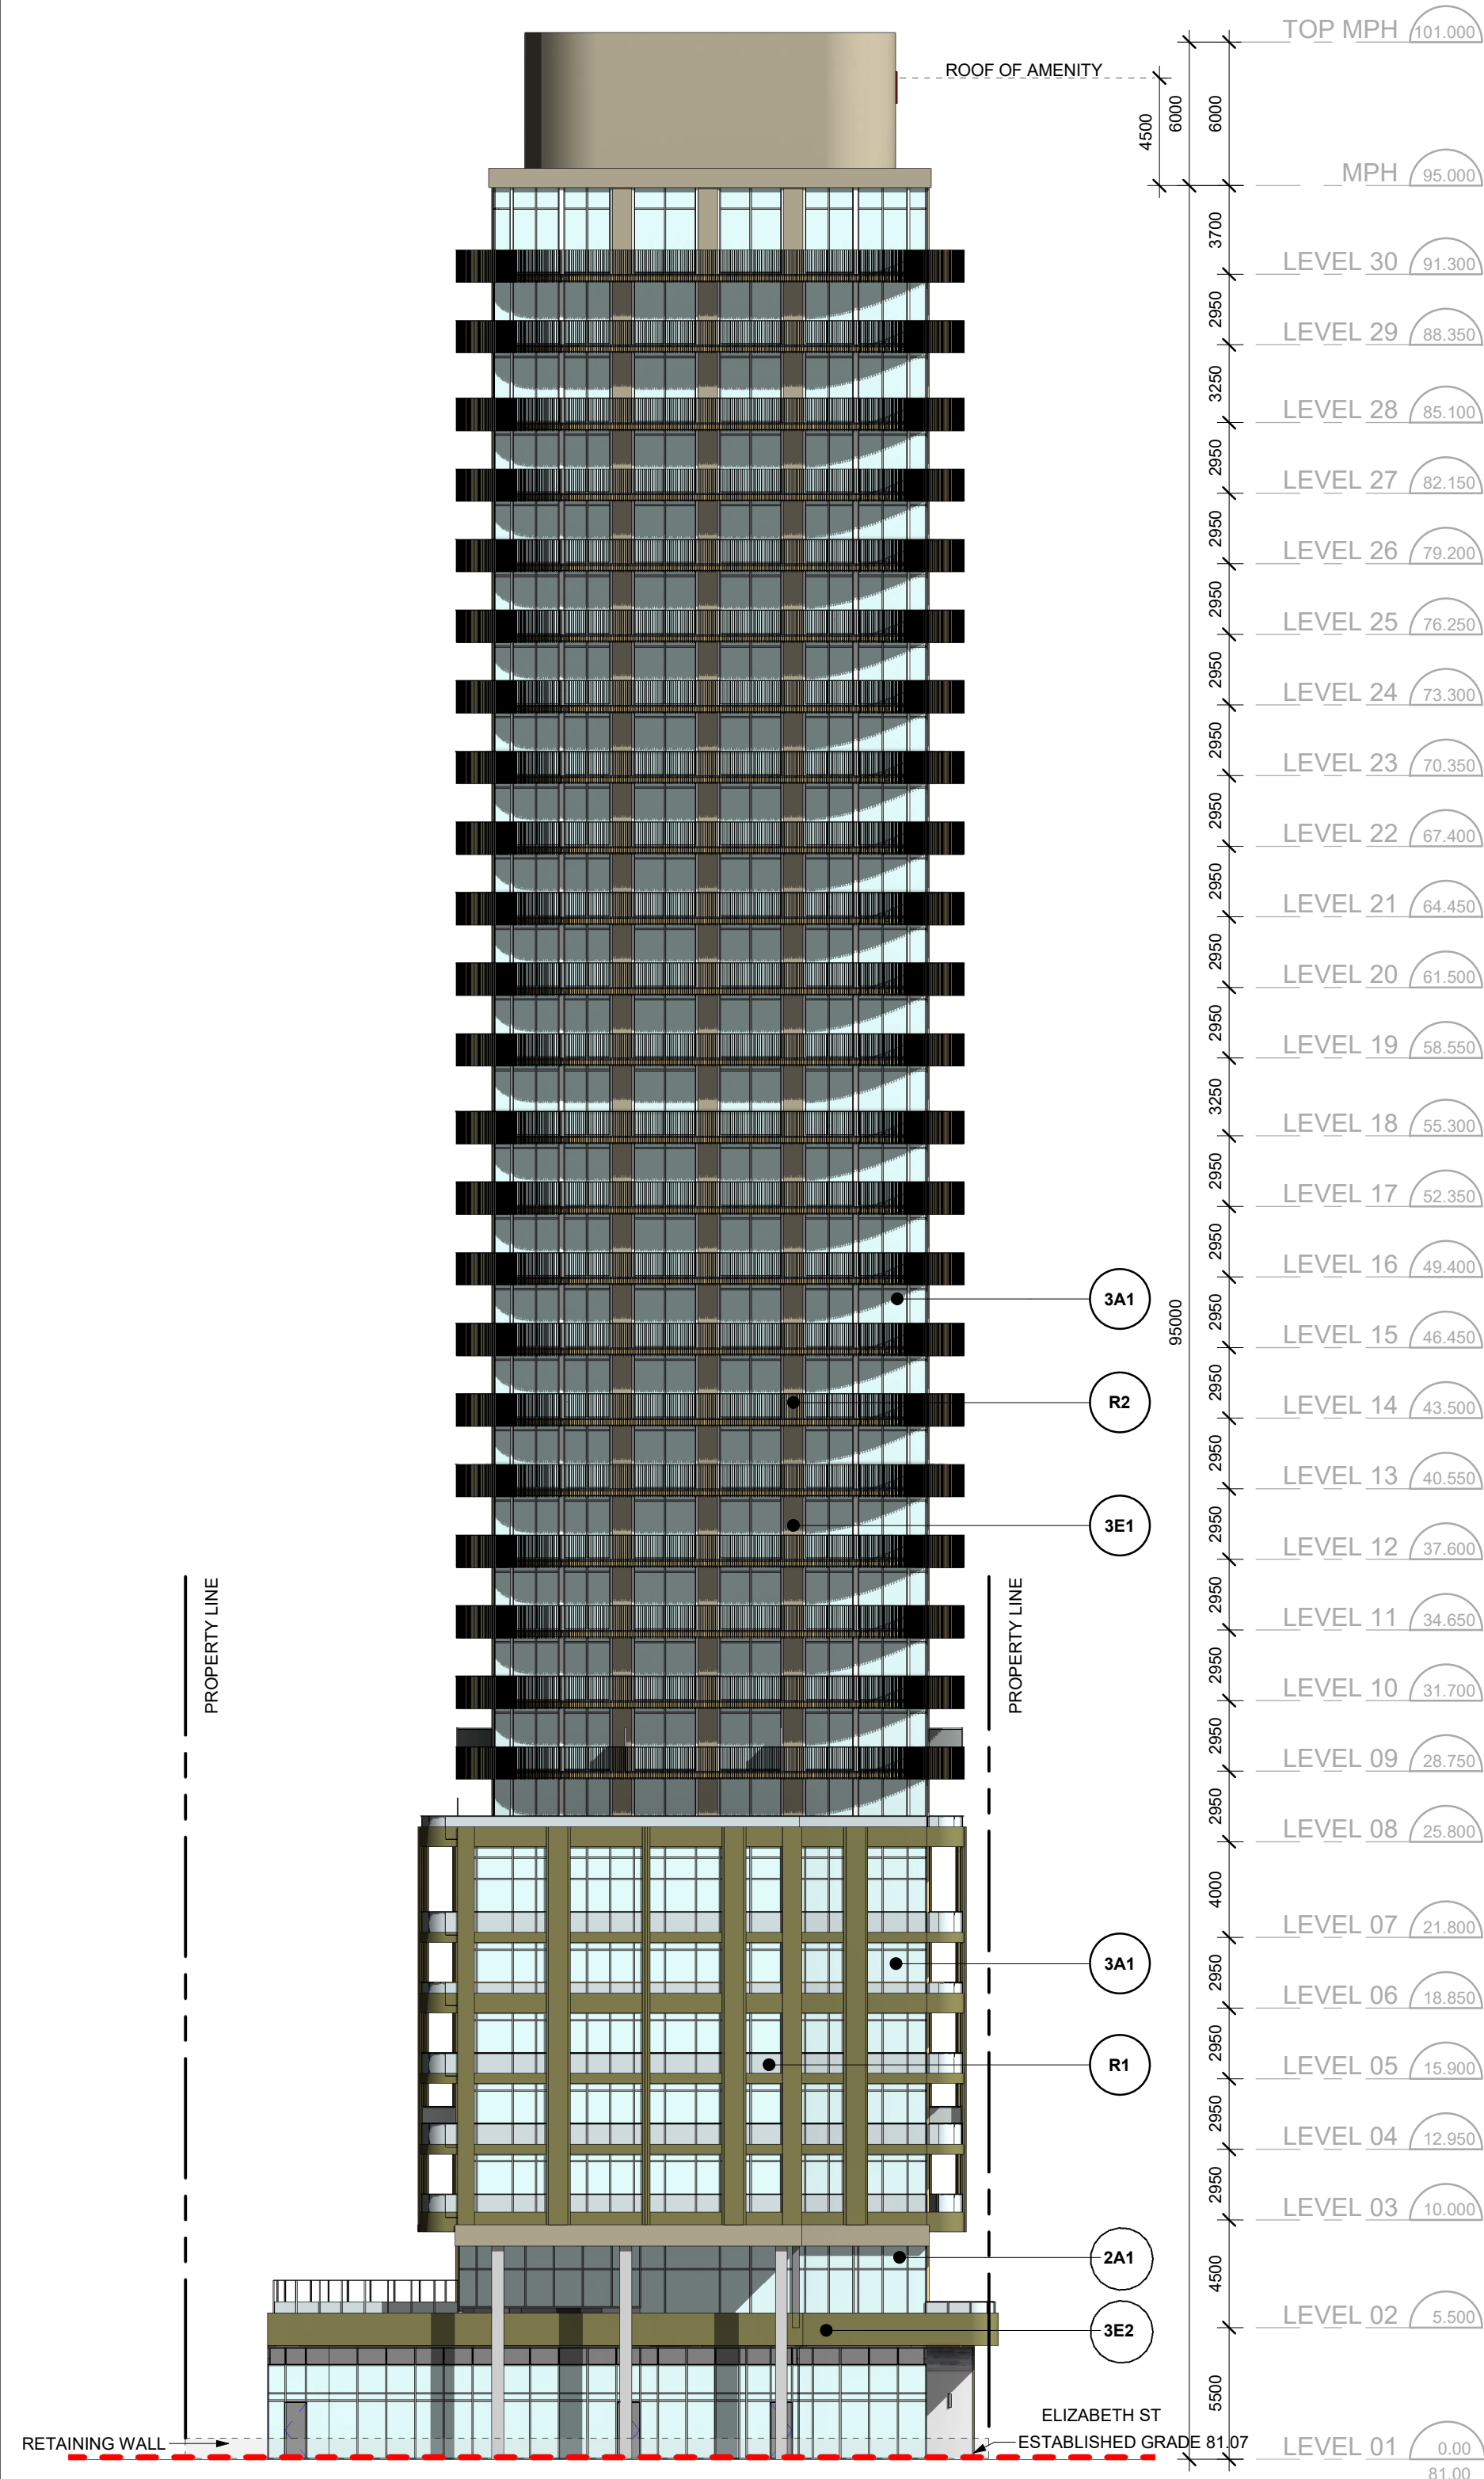

1 | North Elevation
1 : 250



2 | East Elevation
1 : 250

- 2A1. CURTAIN WALL - VISION GLASS ON PREFINISHED ALUMINUM CURTAIN WALL SYSTEM
- 2B1. CURTAIN WALL - SHADOWBOX ON PREFINISHED ALUMINUM CURTAIN WALL SYSTEM
- 3A1. WINDOW WALL - VISION GLASS ON PREFINISHED ALUMINUM WINDOW WALL
- 3B1. WINDOW WALL - SPANDREL GLASS ON PREFINISHED ALUMINUM WINDOW WALL (LIGHT GREY)
- 3C1. EXTRUDED METAL PANEL ON WINDOW WALL (GREEN)
- 3C2. EXTRUDED METAL PANEL ON WINDOW WALL (WHITE)
- 3C3. EXTRUDED METAL PANEL ON WINDOW WALL (YELLOW/GOLD)
- 3D1. METAL SLAB COVER (WHITE)
- 3E1. METAL PANEL ON STRUCTURAL FRAME (LIGHT GREEN)
- 3E2. METAL PANEL ON STRUCTURAL FRAME (OLIVE GREEN)
- 5A. MULLION (GRAPHITE GREY)
- R1. BALCONY ALUMINUM RAILING WITH CLEAR VISION GLASS
- R2. BALCONY PICKET RAILING (YELLOW/GOLD)
- R3. 1.1m TALL WINDSCREEN - ALUMINUM RAILING WITH CLEAR VISION GLASS
- R4. 2.0m TALL WINDSCREEN - ALUMINUM RAILING WITH CLEAR VISION GLASS


3 | Material Legend
NTS

All Drawings, Specifications, and Related Documents are the Copyright of the Architect. The Architect retains all rights to control all uses of these documents for the intended issuance/use as identified below. Reproduction of these Documents, without permission from the Architect, is strictly prohibited. The Authorities Having Jurisdiction are permitted to use, distribute, and reproduce these drawings for the intended issuance as noted and dated below, however the extended permission to the Authorities Having Jurisdiction in no way debases or limits the Copyright of the Architect, or control of use of these documents by the Architect.

Do not scale the drawings.

This Drawing Is Not To Be Used For Construction Until Signed By The Architect.

Date:

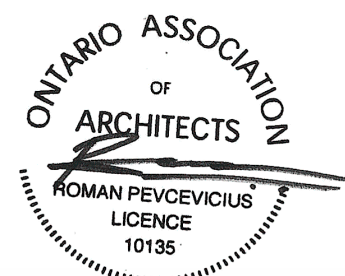

KIRKOR
ARCHITECTS AND PLANNERS

20 De Boers Drive Suite 400
Toronto ON M3J 0H1

Revisions:		Date:
No.:	Revision:	Date:

01	OPA/OZ Submission	May 23, 2025
No.:	Issued For:	Date:

EDENSHAW

Client:
EDENSHAW ELIZABETH DEVELOPMENTS LTD.

23 Elizabeth St. N
Proposed Residential Development

North and East Elevations

Scale:
1 : 250
Drawn by:
B.B., M.D.
Checked by:
R.P.
Project No.:
24-113
Date:
May 23, 2025
Drawing No.:

dA3.01