


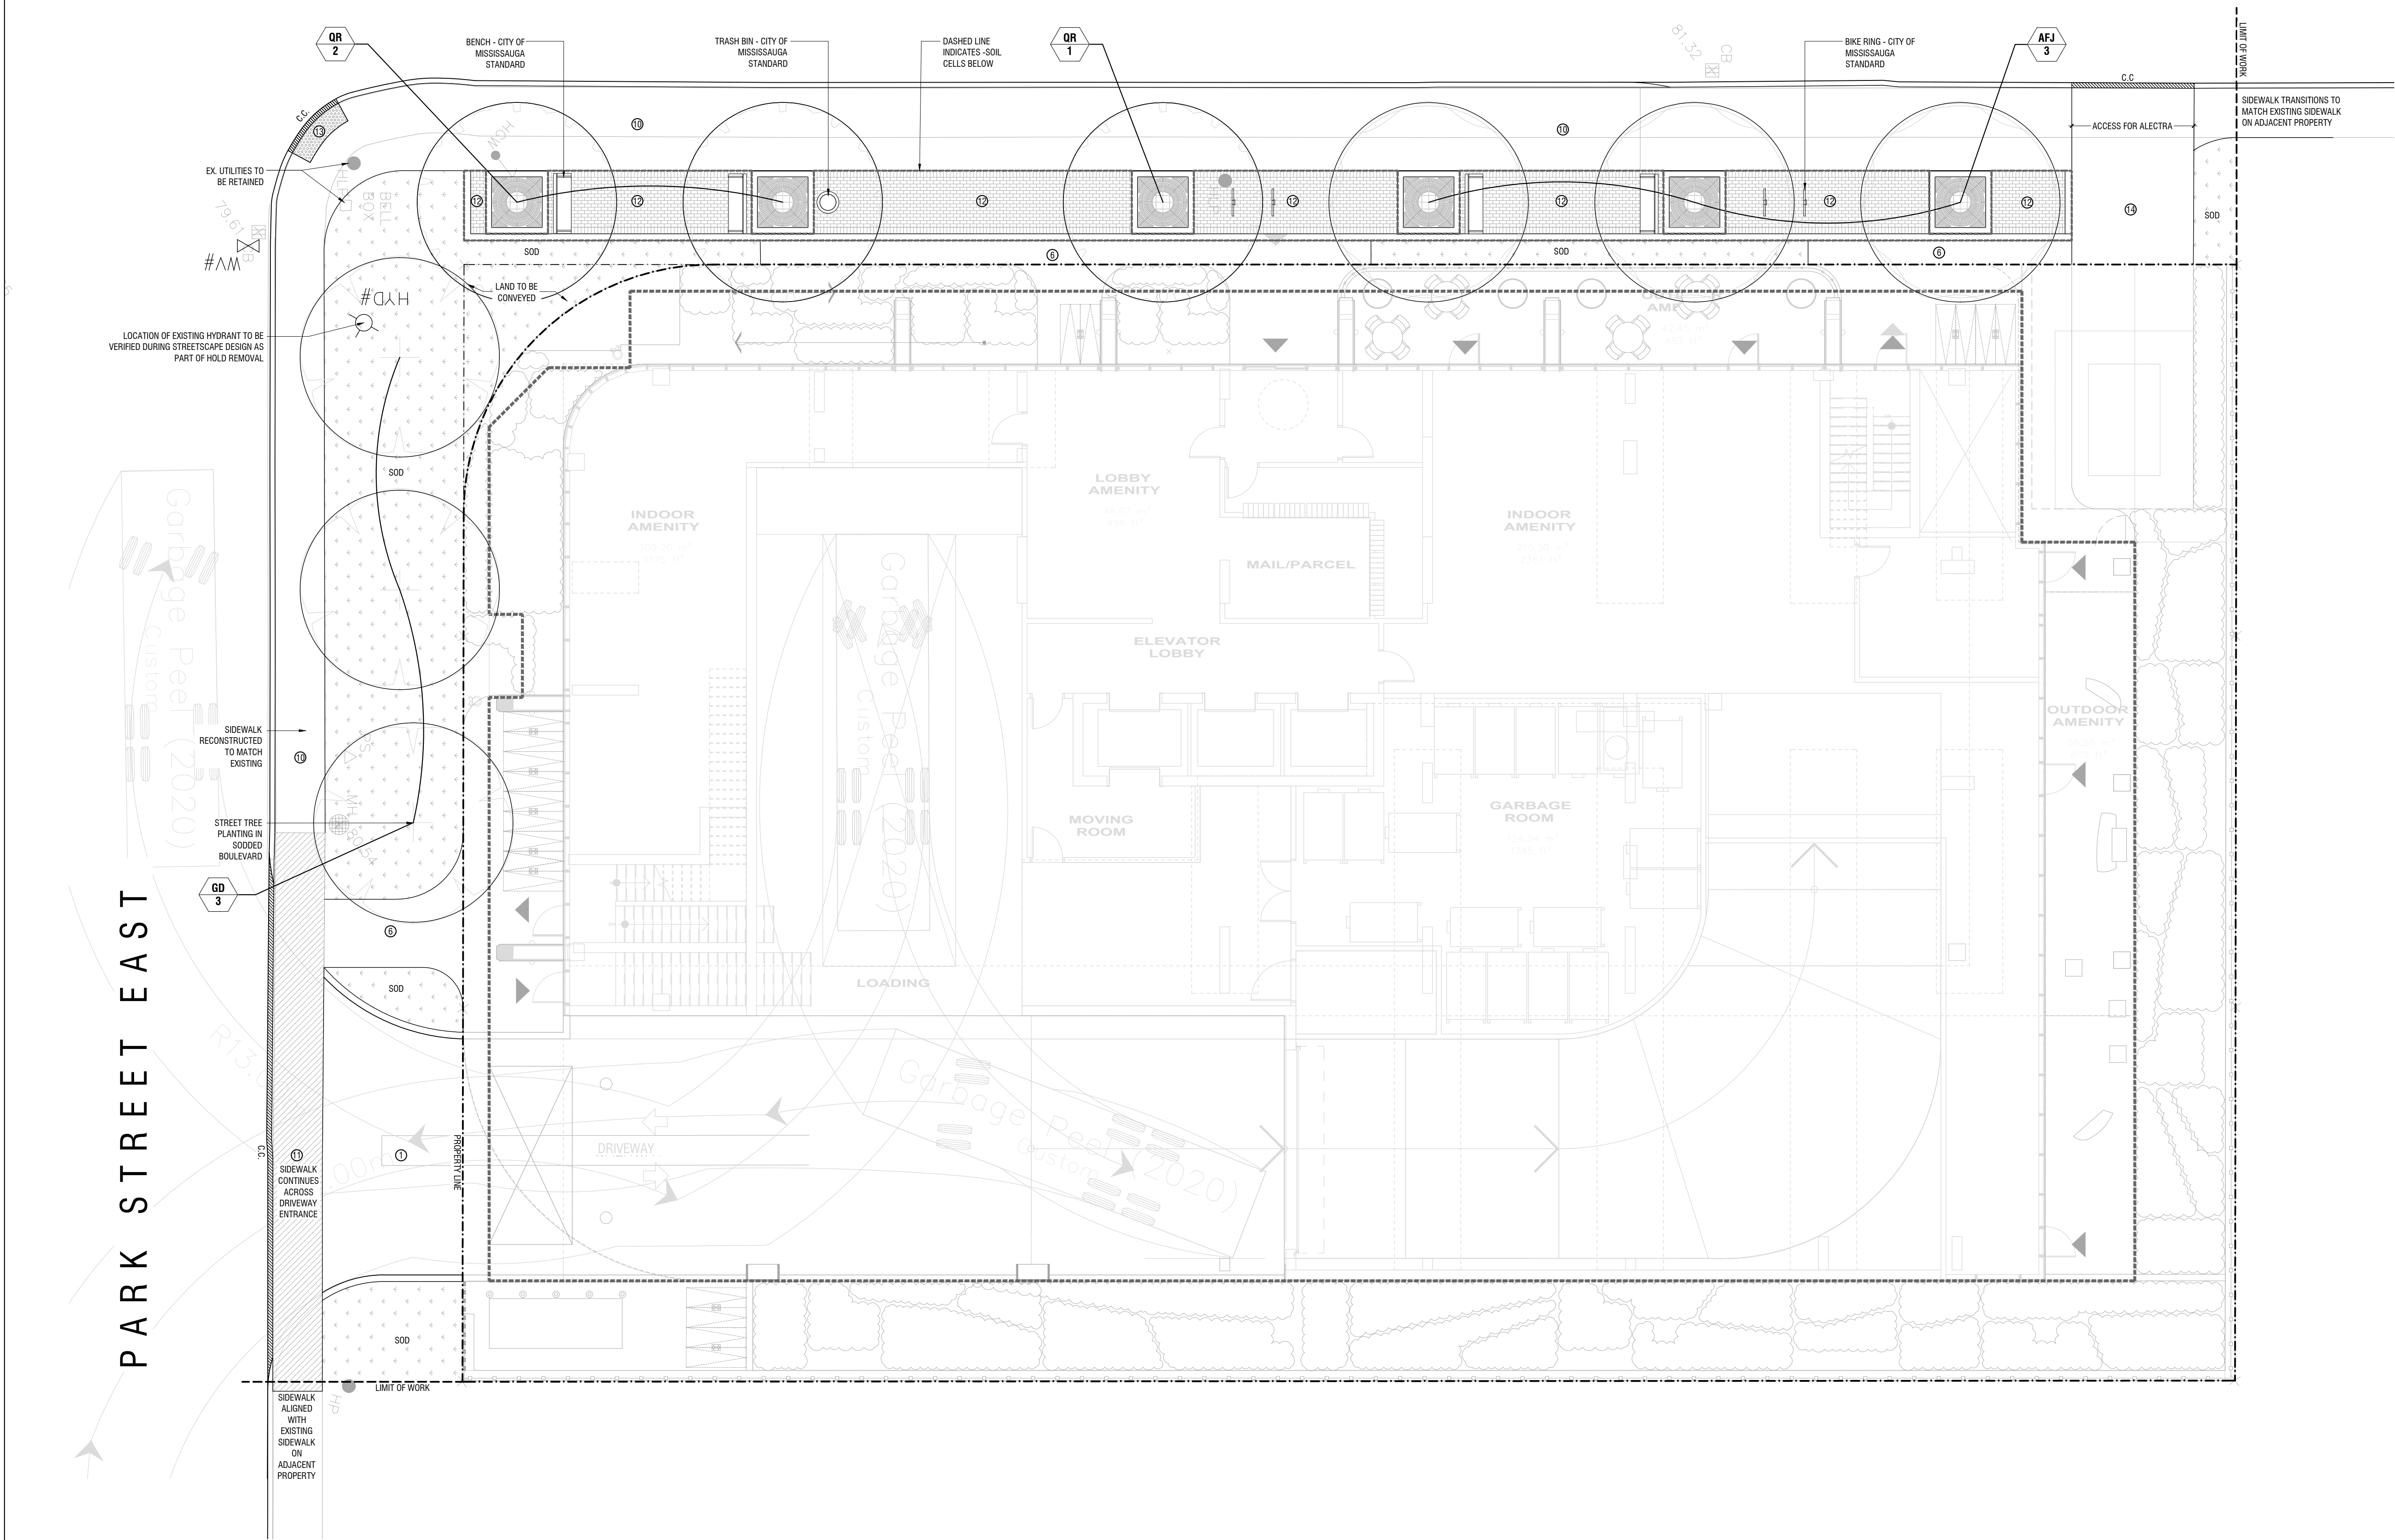

LEGEND - PAVING

	Concrete Sidewalk as per City of Mississauga Colour: Natural
	H.D. Concrete Sidewalk as per City of Mississauga for commercial/industrial driveways Colour: Natural
	Streetscape Unit Paving Size: 100 x 200 x 80mm (as per City of Mississauga) "Holland Stone" by Unilock Colour: "Rustic Red" Pattern: Running Bond with Soldier Course on all edges. To be dry-laid with sand-swept joints.
	Tactile Walking Surface Indicator "Detectable Warning Plates" by Neenah Foundry or approved alternative
	Heavy-duty P.I.P. Concrete Driveway as per Alectra requirements

LEGEND - EX. FEATURES FROM SURVEY*

BF	DENOTES	BOARD FENCE
CB	DENOTES	CATCH BASIN
CLF	DENOTES	CHAIN LINK FENCE
CRW	DENOTES	CONCRETE RETAINING WALL
TRW	DENOTES	TIMBER RETAINING WALL
CONC.	DENOTES	CONCRETE
GM	DENOTES	GAS METER
H.L.P.	DENOTES	HYDRO LIGHT POLE
HR	DENOTES	HAND RAIL
WH	DENOTES	WATER VALVE
SAN	DENOTES	SANITARY
WV	DENOTES	WATER VALVE
LS	DENOTES	LIGHT STANDARD
HP	DENOTES	HYDRO POST
PM	DENOTES	PARKING METER
(B)	DENOTES	BOTTOM OF CURB
PS	DENOTES	PARKING SIGN
WIF	DENOTES	WROUGHT IRON FENCE
PWF	DENOTES	POST AND WIRE FENCE

*Refer to survey prepared by R. Avis Surveying Inc.
Project No.: 3296-0, Dwg. No.: 3296-0T.dwg
235 Yorkland Boulevard, Suite 203
Toronto, Ontario M2J 4Y8
Tel.: 416-490-8352
Fax: 416-491-6206
www.ravissurveying.com

PLANT SCHEDULE

CODE	QTY	BOTANICAL NAME	COMMON NAME	CONT	CAL	NATIVE	REMARKS
DECIDUOUS TREES							
AFJ	3	Acer x freemanii 'Jeffersred' TM	Autumn Blaze Freeman Maple	W.B.	70mm Cal.		
GD	3	Gymnocladus dioica	Kentucky Coffeetree	W.B.	70mm Cal.	Native	
QR	3	Quercus rubra	Red Oak	W.B.	70mm Cal.	Native	Spring-Dug Only

2 MAY 26 2025 Issued for Rezoning PYP
1 FEB. 19 2025 Issued for OPA/ZBA/SPA PYP

FIRST DATE	SECOND DATE	INTERIM DATE	FINAL DATE
LANDSCAPE ARCHITECT'S STAMP. 			
DESIGN BY AAM/PYP		APPROVED BY CHKD_ JVV	
CONSULTING LANDSCAPE ARCHITECTURE CO. LANDARTDESIGN landscape architects inc.		ADDRESS, PHONE & EMAIL ADDRESS OF CONSULTING LANDSCAPE ARCHITECTURE CO. 52 Mimico Avenue, Studio B Toronto ON M8V 1R1 T. 416-840-0039 jvv@ladesign.ca aucto@ladesign.ca	
OWNERS LEGAL NAME AS IN SUBDIVISION/DEVELOPMENT AGREEMENT Edenshaw Elizabeth Developments Ltd.			
Region of Peel working with you			
MISSISSAUGA			
TITLE OF DRAWING Streetscape Drawing Package - Streetscape Plan PROJECT NORTH CITY FILE No. 02/OPA 20 6 Site Plan Number: SP-22-13-W QLT File Number: QLT-21-002260			
SCALE	1:100	AREA	Z-
DRAWN BY	AAM	CHECKED BY	JVV
DATE	May 26 2025	SHEET	1 OF 4
PROJECT No.		LAD-421	
PLAN No.		SS-1	