


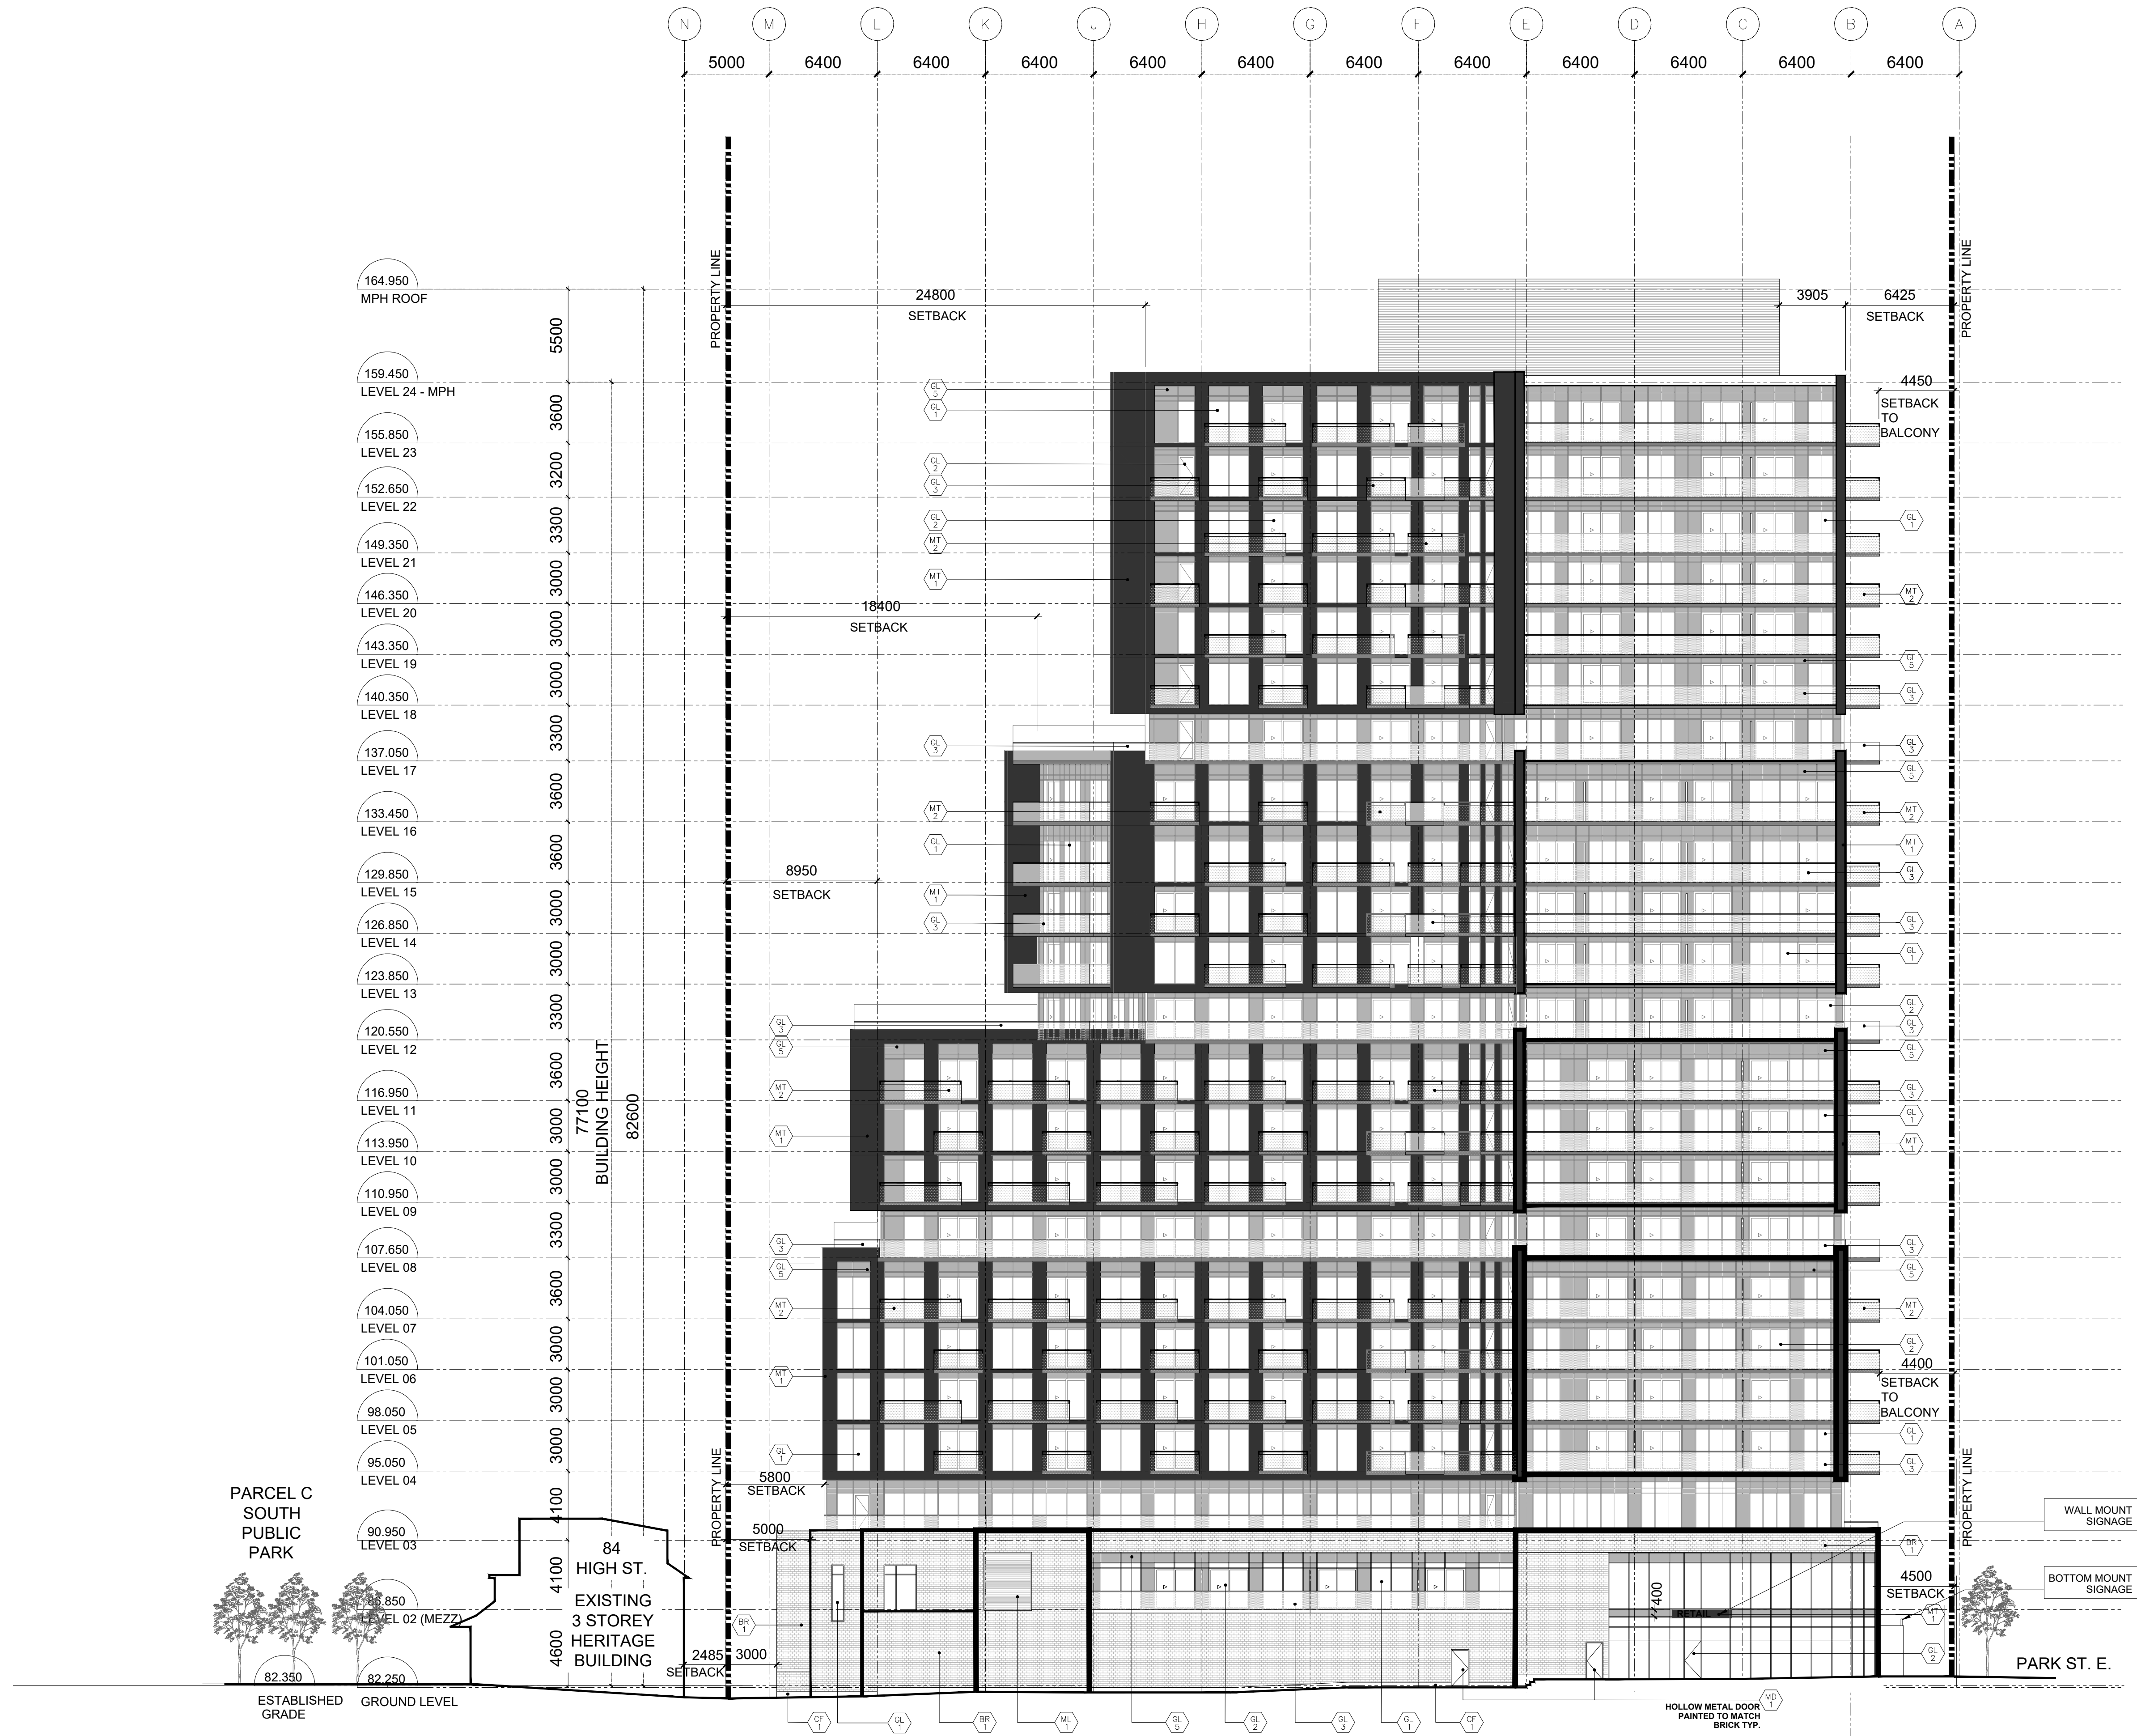

MATERIALS LEGEND

- AL 1 ARCHITECTURAL LOUVER
- AL 2 ARCHITECTURAL LOUVER
- CF CONCRETE FINISH
- CL 1 LIGHT SANDBLASTED CONCRETE FINISH
- EP 1 ACRYLIC FINISH COATING ON CONCRETE
- GL 1 5mm ANNEALED GLASS, CLEAR ARGON GAS FILLED DOUBLE GLAZED UNITS
- GL 2 6mm TEMPERED GLASS, CLEAR ARGON GAS FILLED DOUBLE GLAZED UNITS
- GL 3 8mm TEMPERED GLASS AS REQUIRED TO SUIT GUARDRAIL DESIGN LOADS
- GL 5 6mm EXTERIOR SPANDREL GLASS, SINGLE GLAZED
- ML 1 MECHANICAL LOUVER
- MT 1 METAL PANEL
- MT 2 PERFORATED METAL PANEL
- MT 3 METAL PANEL
- MD 1 HOLLOW METAL DOOR

05	RE-ISSUED FOR OPA / REZONING	09 DEC 2024
04	RE-ISSUED FOR OPA / REZONING	01 AUG 2024
03	RE-ISSUED FOR OPA / REZONING	17 AUG 2023
02	RE-ISSUED FOR OPA / REZONING	28 OCT 2022
01	ISSUED FOR OPA / REZONING	17 DEC 2021

No.	Revisions	Date

ALL DRAWINGS, SPECIFICATIONS AND RELATED DOCUMENTS ARE THE COPYRIGHT PROPERTY OF THE ARCHITECT AND MUST BE RETURNED UPON REQUEST. REPRODUCTION OF DRAWINGS, SPECIFICATIONS AND RELATED DOCUMENTS IN PART OR WHOLE IS FORBIDDEN WITHOUT THE ARCHITECT'S WRITTEN PERMISSION.

CONTRACTOR MUST CHECK AND VERIFY ALL DIMENSIONS ON THE JOB.

COREARCHITECTS
CORE ARCHITECTS INC.
130 QUEENS QUAY EAST, SUITE 700, WEST TOWER
TORONTO, ON CANADA M5A 0P6
T +1 416 343 0400 • F +1 416 343 0401
INFO@COREARCHITECTS.COM
WWW.COREARCHITECTS.COM

10 WEST GO

MISSISSAUGA, ONTARIO
APP NO: OZ/OPA 22-3 W1



Drawn MP, SK	Scale 1:200
Checked CY	Date 17 DEC 2021

Title
EAST ELEVATION

Project No. 21-182	Drawing No. A401
-----------------------	----------------------------