


NO.	ISSUED	DATE
2	CLIENT REVIEW	24-06-14
3	CLIENT REVIEW	24-09-26
5	CLIENT REVIEW	24-10-25
8	CLIENT REVIEW	25-02-27
	OPAZ/BA SUBMISSION	25-06-13

DO NOT SCALE DRAWINGS. USE ONLY DRAWINGS MARKED "ISSUED FOR CONSTRUCTION". VERIFY CONFIGURATIONS AND DIMENSIONS ON SITE BEFORE BEGINNING WORK. NOTIFY ARCHITECT IMMEDIATELY OF ANY ERRORS, OMISSIONS OR DISCREPANCIES.

CHAMBERLAIN ARCHITECT SERVICES LIMITED AND CHAMBERLAIN CONSTRUCTION SERVICES LIMITED HAVE SIMILAR OWNERSHIP.

CHAMBERLAIN ARCHITECT SERVICES LIMITED HAS COPYRIGHT. CONSTRUCTING A SUBSTANTIALLY SIMILAR BUILDING WITHOUT PERMISSION MAY INFRINGE THE COPYRIGHT OWNERS RIGHTS. MAKING MINOR CHANGES TO PLANS DOES NOT NECESSARILY AVOID COPYRIGHT INFRINGEMENT. INNOCENT INFRINGEMENT IS NOT A DEFENSE TO COPYRIGHT INFRINGEMENT. ©

SEAL

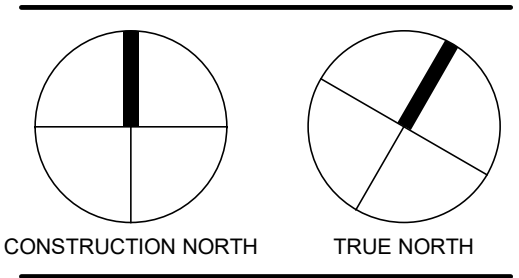

## THORNY BRAE

1765, 1775 THORNY BRAE  
PLACE  
MISSISSAUGA, ON

SHEET NAME

## SITE PLAN - ESTABLISHED GRADES


START DATE	APRIL 2024
DRAWN BY	HK
CHECKED BY	JMC
SCALE	1 : 250
PROJECT NO.	124015

DRAWING

# A006a

## EGLINTON AVENUE WEST

## MISSISSAUGA ROAD

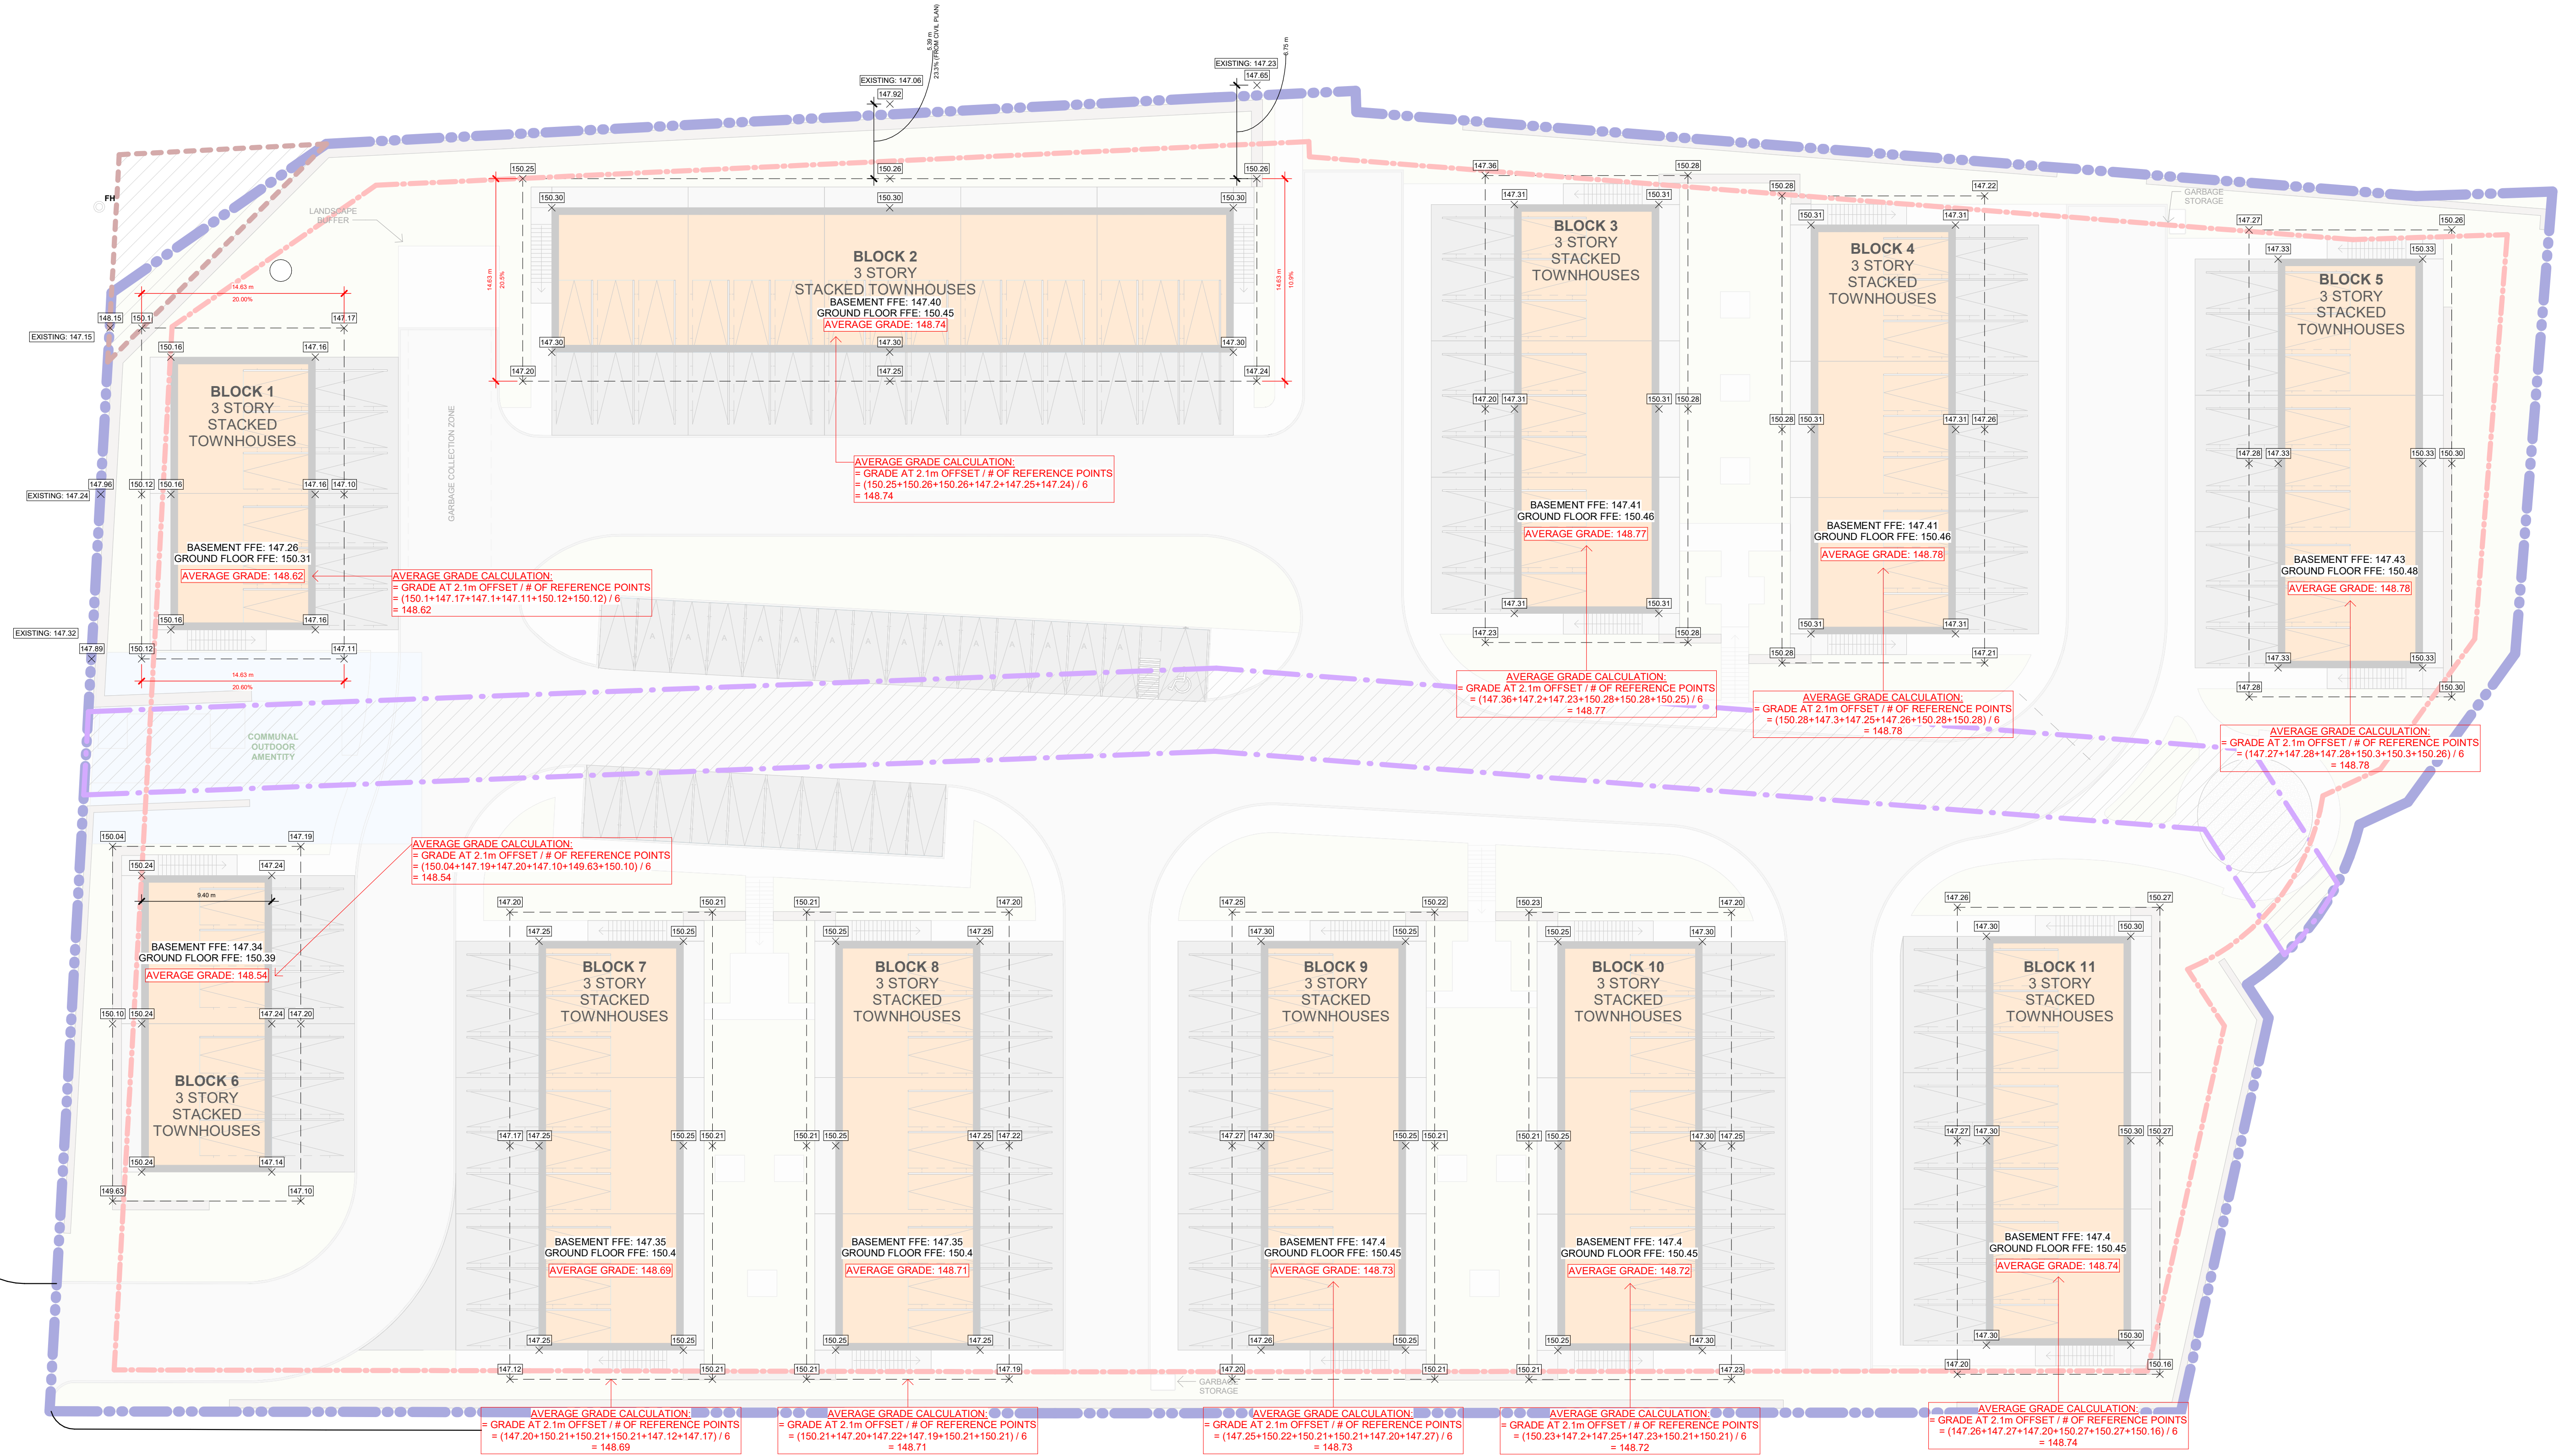

D:\1 - Revit Local Files\124015 - Thorny Brae - Site - 2025-04-25\_mw.docx\TBRG.rvt  
2025-04-16 10:31:02 AM