
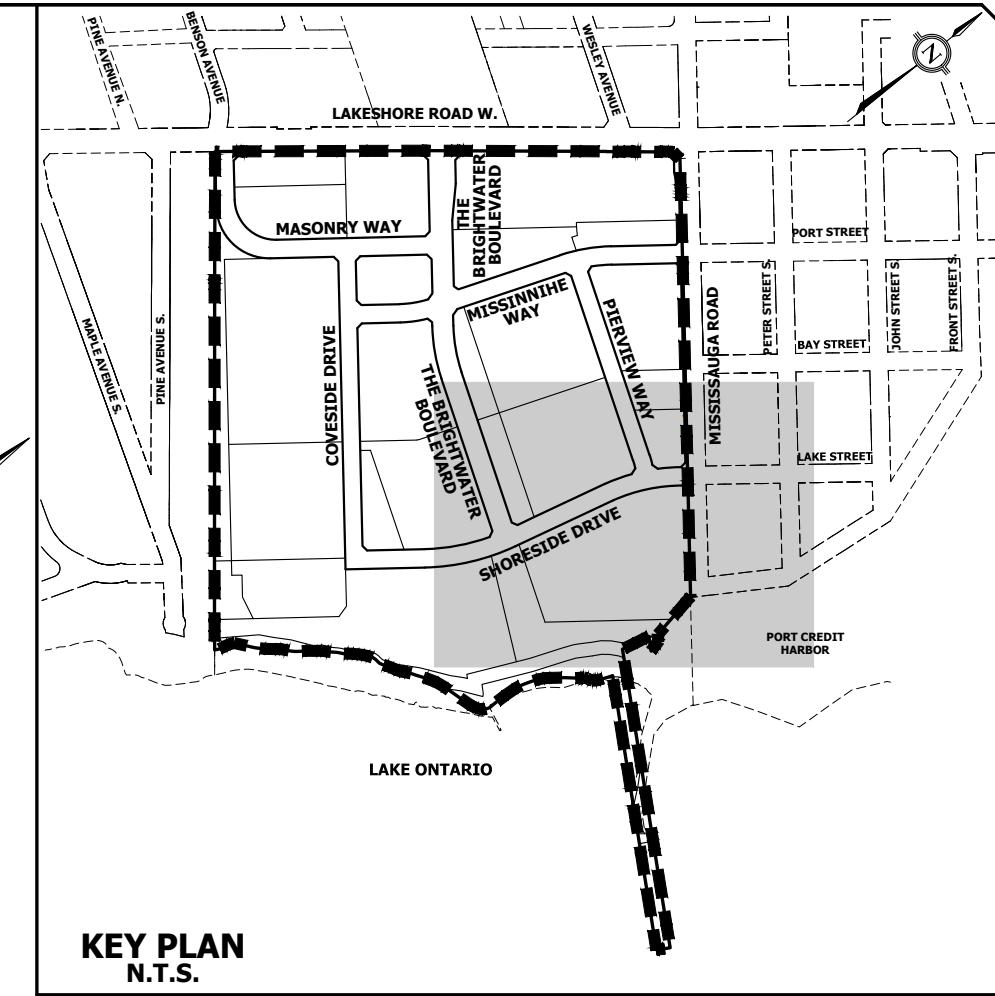


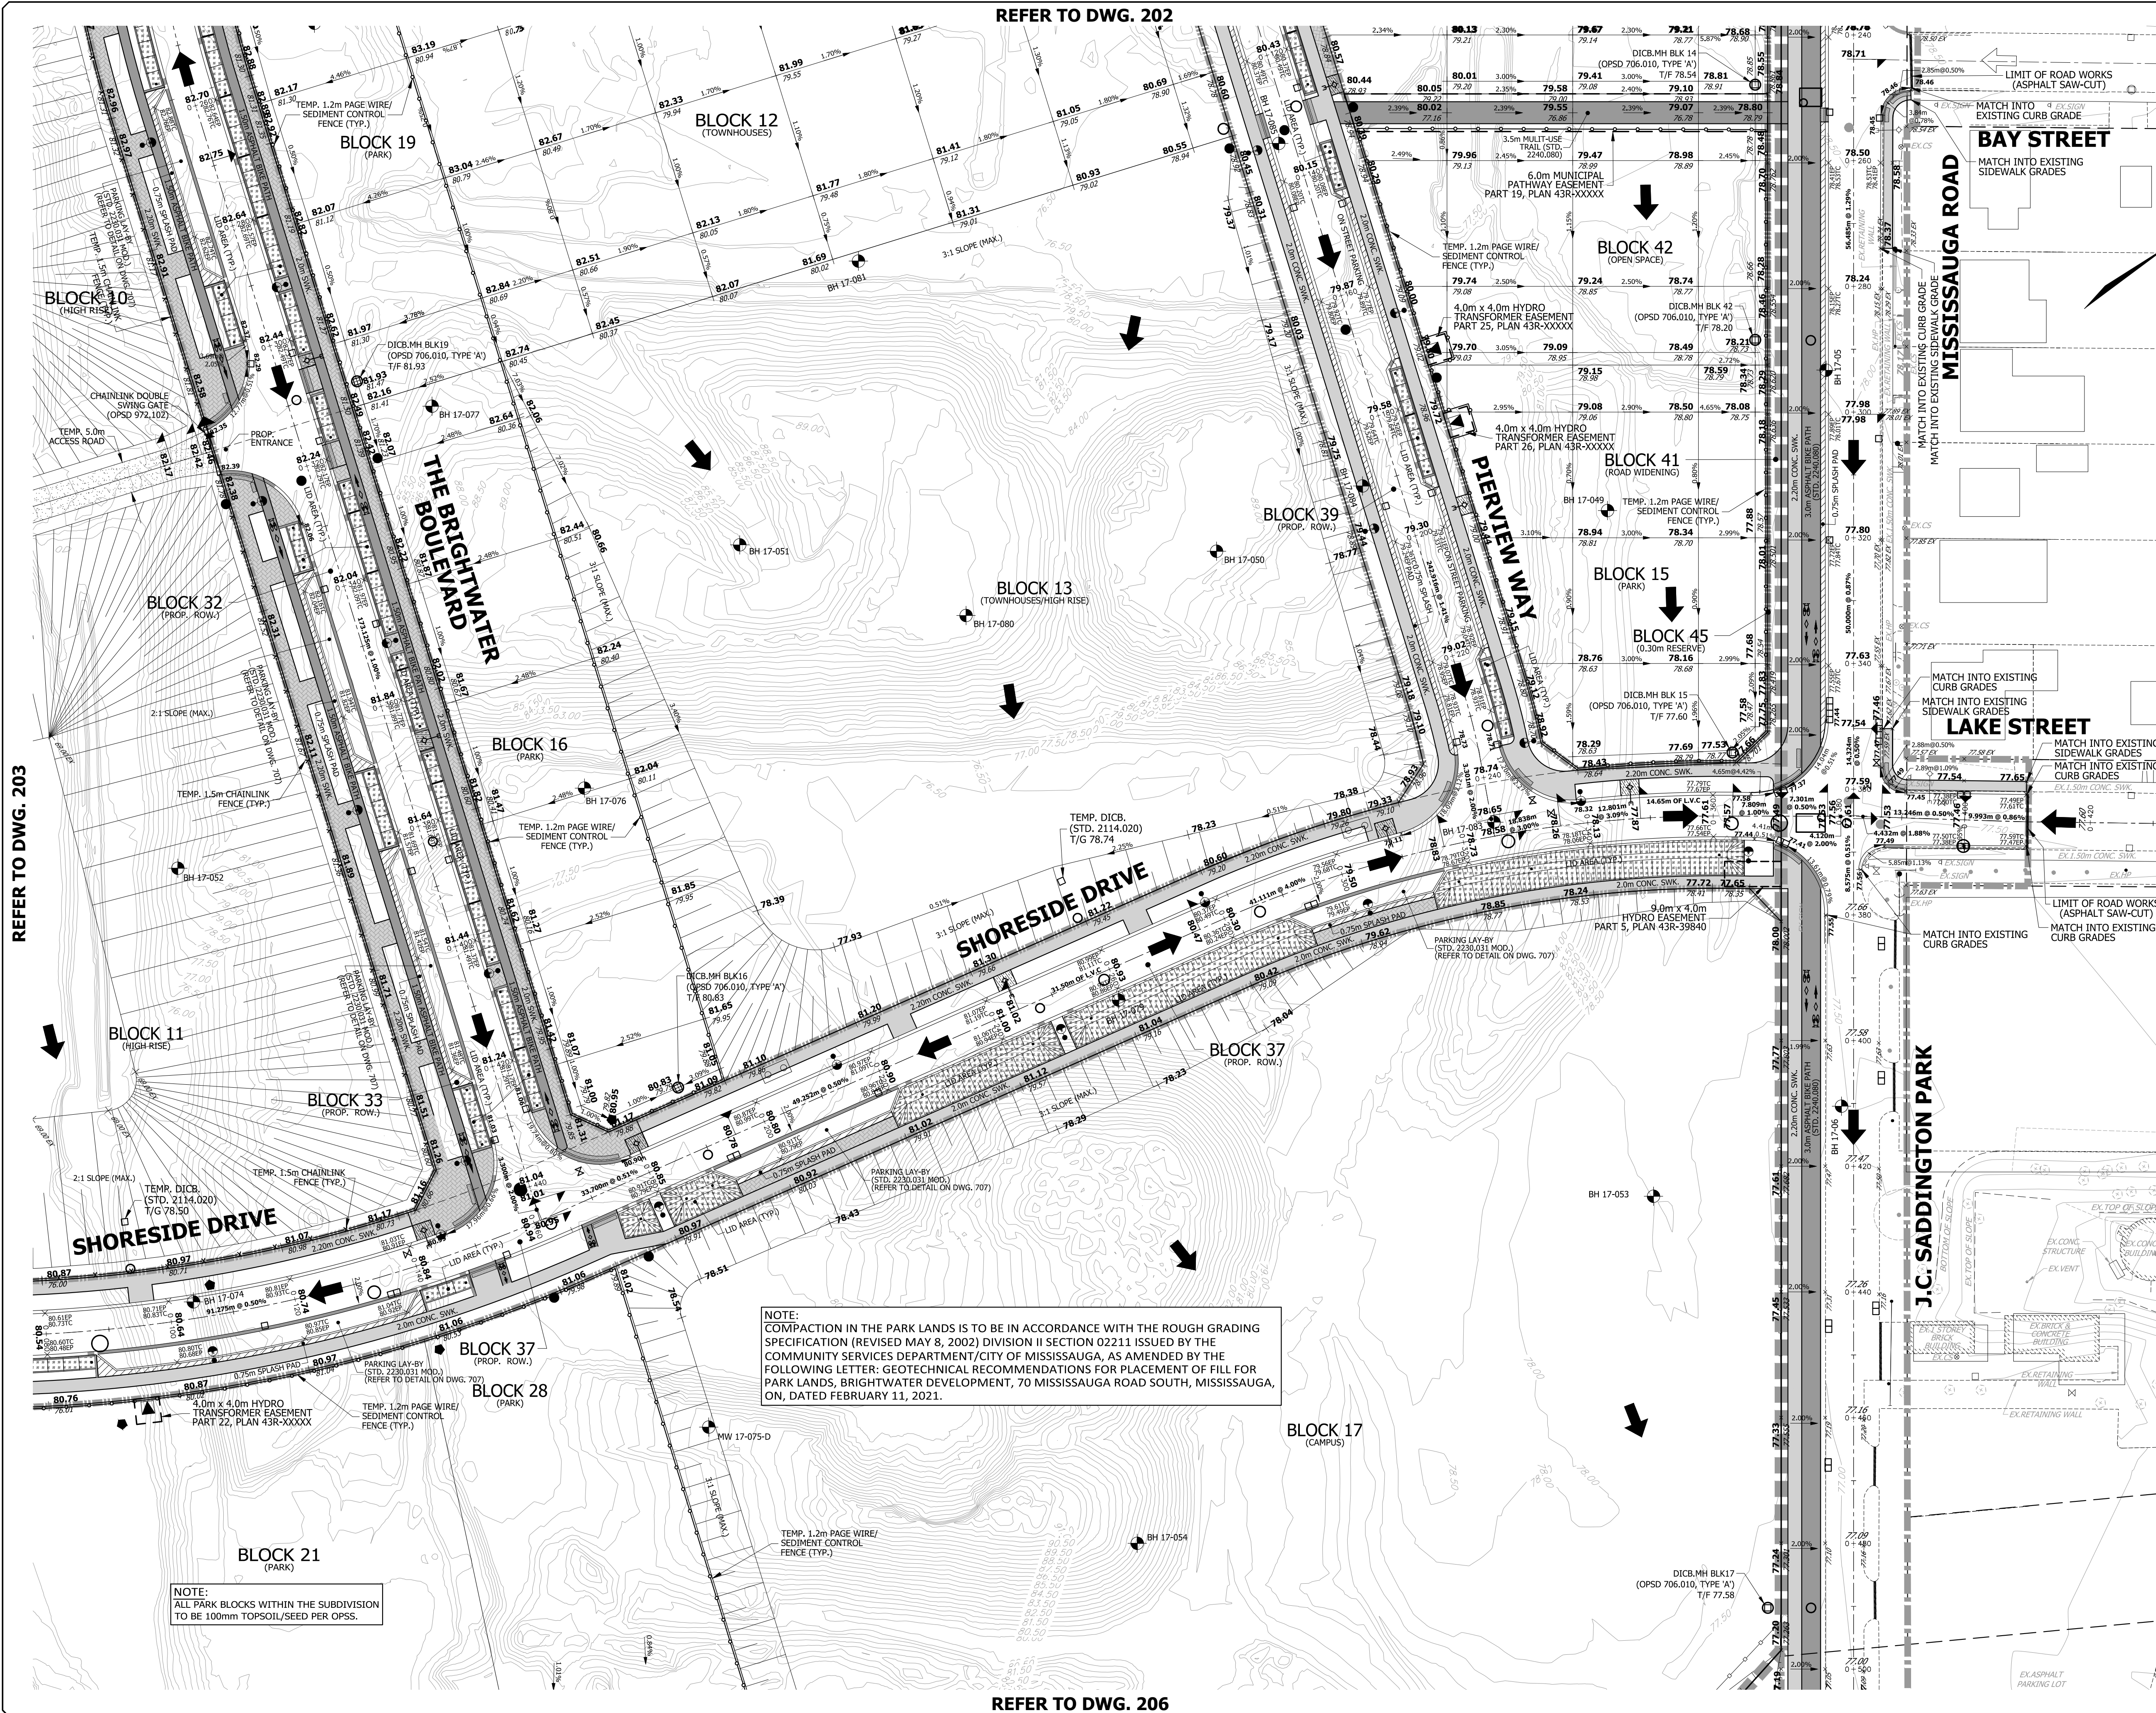

LEGEND	
EXISTING CONTOUR AND ELEVATION	STORM MANHOLE
EXISTING ELEVATION	SANITARY MANHOLE
PROPOSED ELEVATION	EXISTING SANITARY MANHOLE
FUTURE ELEVATION	FUTURE STORM MANHOLE
TOP OF CURB/ELEVATION OF	SINGLE/REARLOT CATCHBASIN
PAVEMENT ELEVATION	DOUBLE CATCHBASIN
PROPOSED SWALE	HYDRANT & VALVE
MAXIMUM 3:1 SLOPE	REGIONAL SERVICING
(UNLESS OTHERWISE NOTED)	BLOCK CORRIDOR
PROPOSED OVERLAND FLOW DIRECTION	VALVE & BOX
EXISTING OVERLAND FLOW DIRECTION	EXISTING VALVE & BOX
EMERGENCY OVERLAND FLOW	BOREHOLE LOCATION
PROPOSED ENTRANCE (OPSD 350.010)	STREET LIGHT
DEPRESSED CURB/SIDEWALK/RETURNS	HYDRO POLE AND GUIDE WIRE
(STD. 2220.030, 2240.031)	PEDESTAL
PROPOSED TREE PRESERVATION FENCE	TRANSFORMER
(REFER TO DETAIL ON DWG. 1002)	SWITCHGEAR
PROPOSED TREE PRESERVATION FENCE	HYDRO VALVE
(REFER TO DETAIL ON DWG. 1002)	LID STRUCTURE, AREA DRAIN & WEIR
TEMP. 1.5m HIGH CHAINLINK FENCE	(REFER TO LID PLANS 6003)
(REFER TO LANDSCAPE PLAN FOR DETAILS)	TACTILE WALKING STRIPS
TEMP. 1.2m HIGH PAGE WIRE/	AS PER CITY STD. 2240.034
SEDIMENT CONTROL FENCE	2240.036, 2240.038, 2240.039
(REFER TO LANDSCAPE PLAN FOR DETAILS)	PROPOSED PARKING LAY-BY
1.8m HIGH CHAINLINK FENCE	(AS PER CITY STD. 2230.031 MOD.)
(REFER TO LANDSCAPE PLAN FOR DETAILS)	(REFER TO DETAIL ON DWG. 707)
EXISTING OVERHEAD HYDRO	
LIMIT OF PROPOSED R.O.W.	
LIMIT OF SUBDIVISION	
LIMIT OF EXTERNAL WORKS	

FOR GRADING CROSS SECTIONS REFER TO DWG'S. No. 209 TO 212
FOR INTERSECTION DETAILS REFER TO DWG'S. No. 501 TO 504

PROPOSED ROAD WORKS TO BE IN ACCORDANCE WITH
CITY OF MISSISSAUGA STANDARDS 2220.030, 2220.031 AND 2220.032.

BENCHMARK NOTE
ON THE SOUTH FACE BETWEEN THE DOORS OF A RED BRICK FIRE STATION #104,
LOCATED AT 62 PORT STREET WEST, ON THE NORTH SIDE OF PORT STREET, 30m
EAST OF MISSISSAUGA ROAD.
ELEVATIONS ARE OF GEODETIC ORIGIN AND ARE DERIVED FROM THE CITY OF
MISSISSAUGA BENCHMARK NO. 731
ELEVATION = 81.58m
TOPOGRAPHIC SURVEY PREPARED BY J.D. BARNES LIMITED, MARCH 01, 2017.

SECOND DATE APR. 30, 2021	INTERIM DATE AUG. 21, 2021	THIRD DATE SEPT. 27, 2021	FINAL DATE NOV. 09, 2021
---------------------------------	----------------------------------	---------------------------------	--------------------------------

URBANTECH® Consulting
A Division of Leighton-Zee West Ltd.
2030 Bristol Circle, Suite 105
Oakville, ON L6H 0H2
TEL 905.829.8818 • urbantech.com

PORT CREDIT WEST VILLAGE PARTNERS INC.
141 LAKESHORE ROAD EAST, MISSISSAUGA, ON L5G 1E8

70 MISSISSAUGA RD SOUTH
181 LAKESHORE RD WEST

Region of Peel
working with you

MISSISSAUGA

GRADING PLAN (PART 4 OF 6)			
REGION FILE NO. Z08.306 EXTERNAL WORKS	REGION FILE NO. T-17004M INTERNAL WORKS	CITY FILE NO. 21T-17004	
SCALE: 1:500	AREA: Z-08-C5/D	PROJECT No. 16-489W	
DRAWN BY: S.R./A.G.	CHECKED BY: R.M./R.B.T.M	PLAN No. 204	
DATE: AUGUST 2019	SHEET OF C-		