
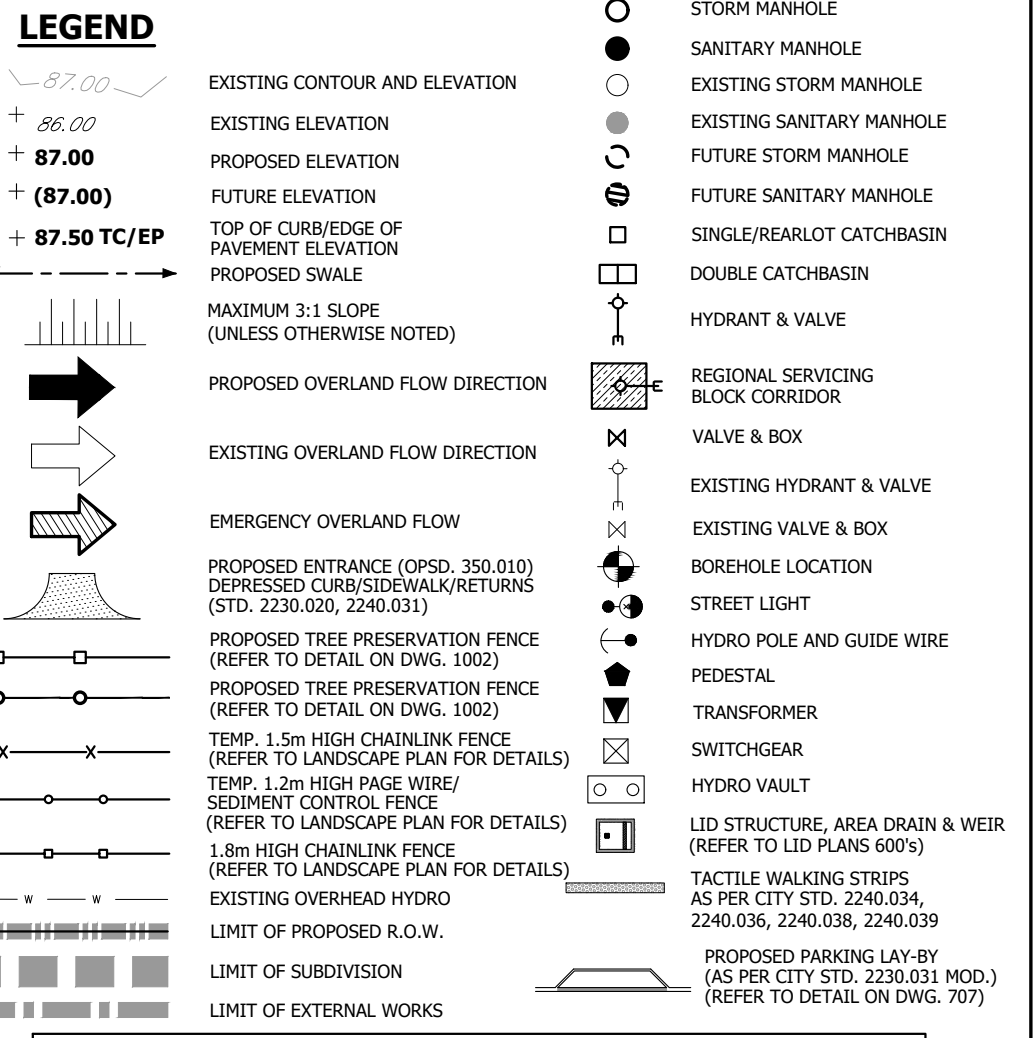
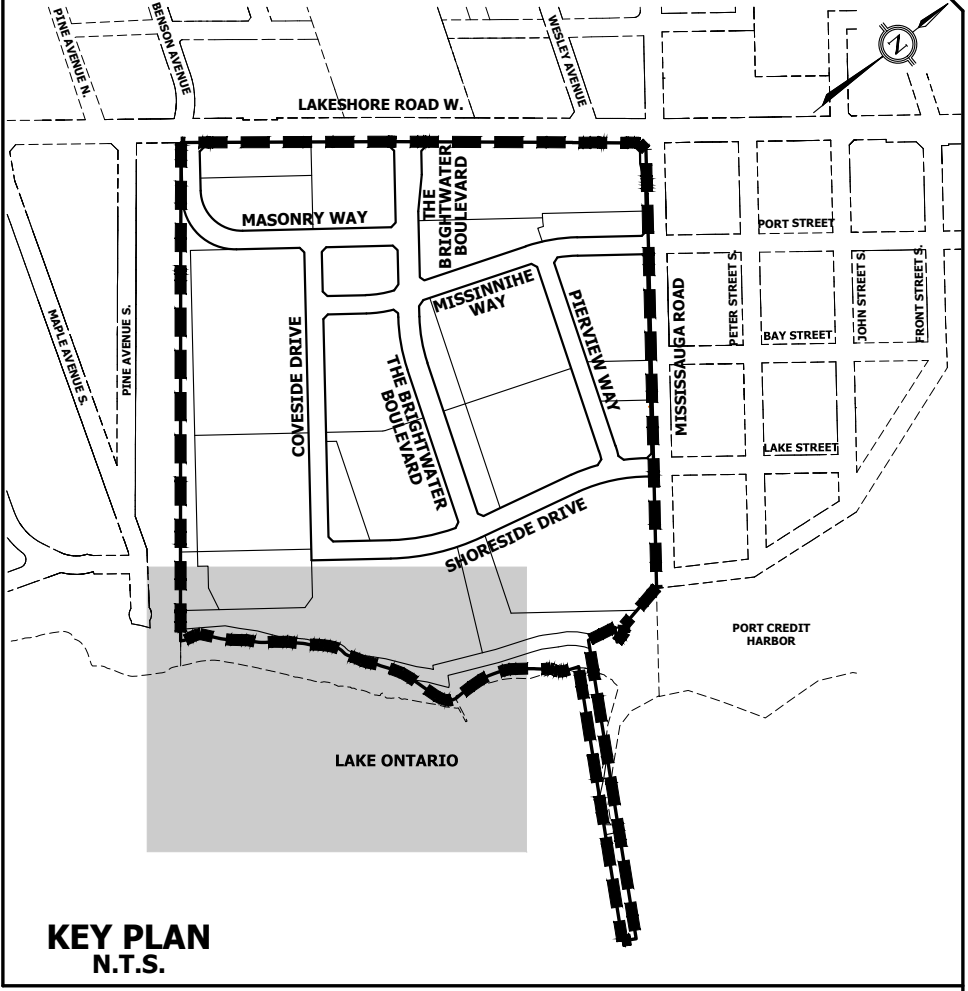


REFER TO DWG. 203

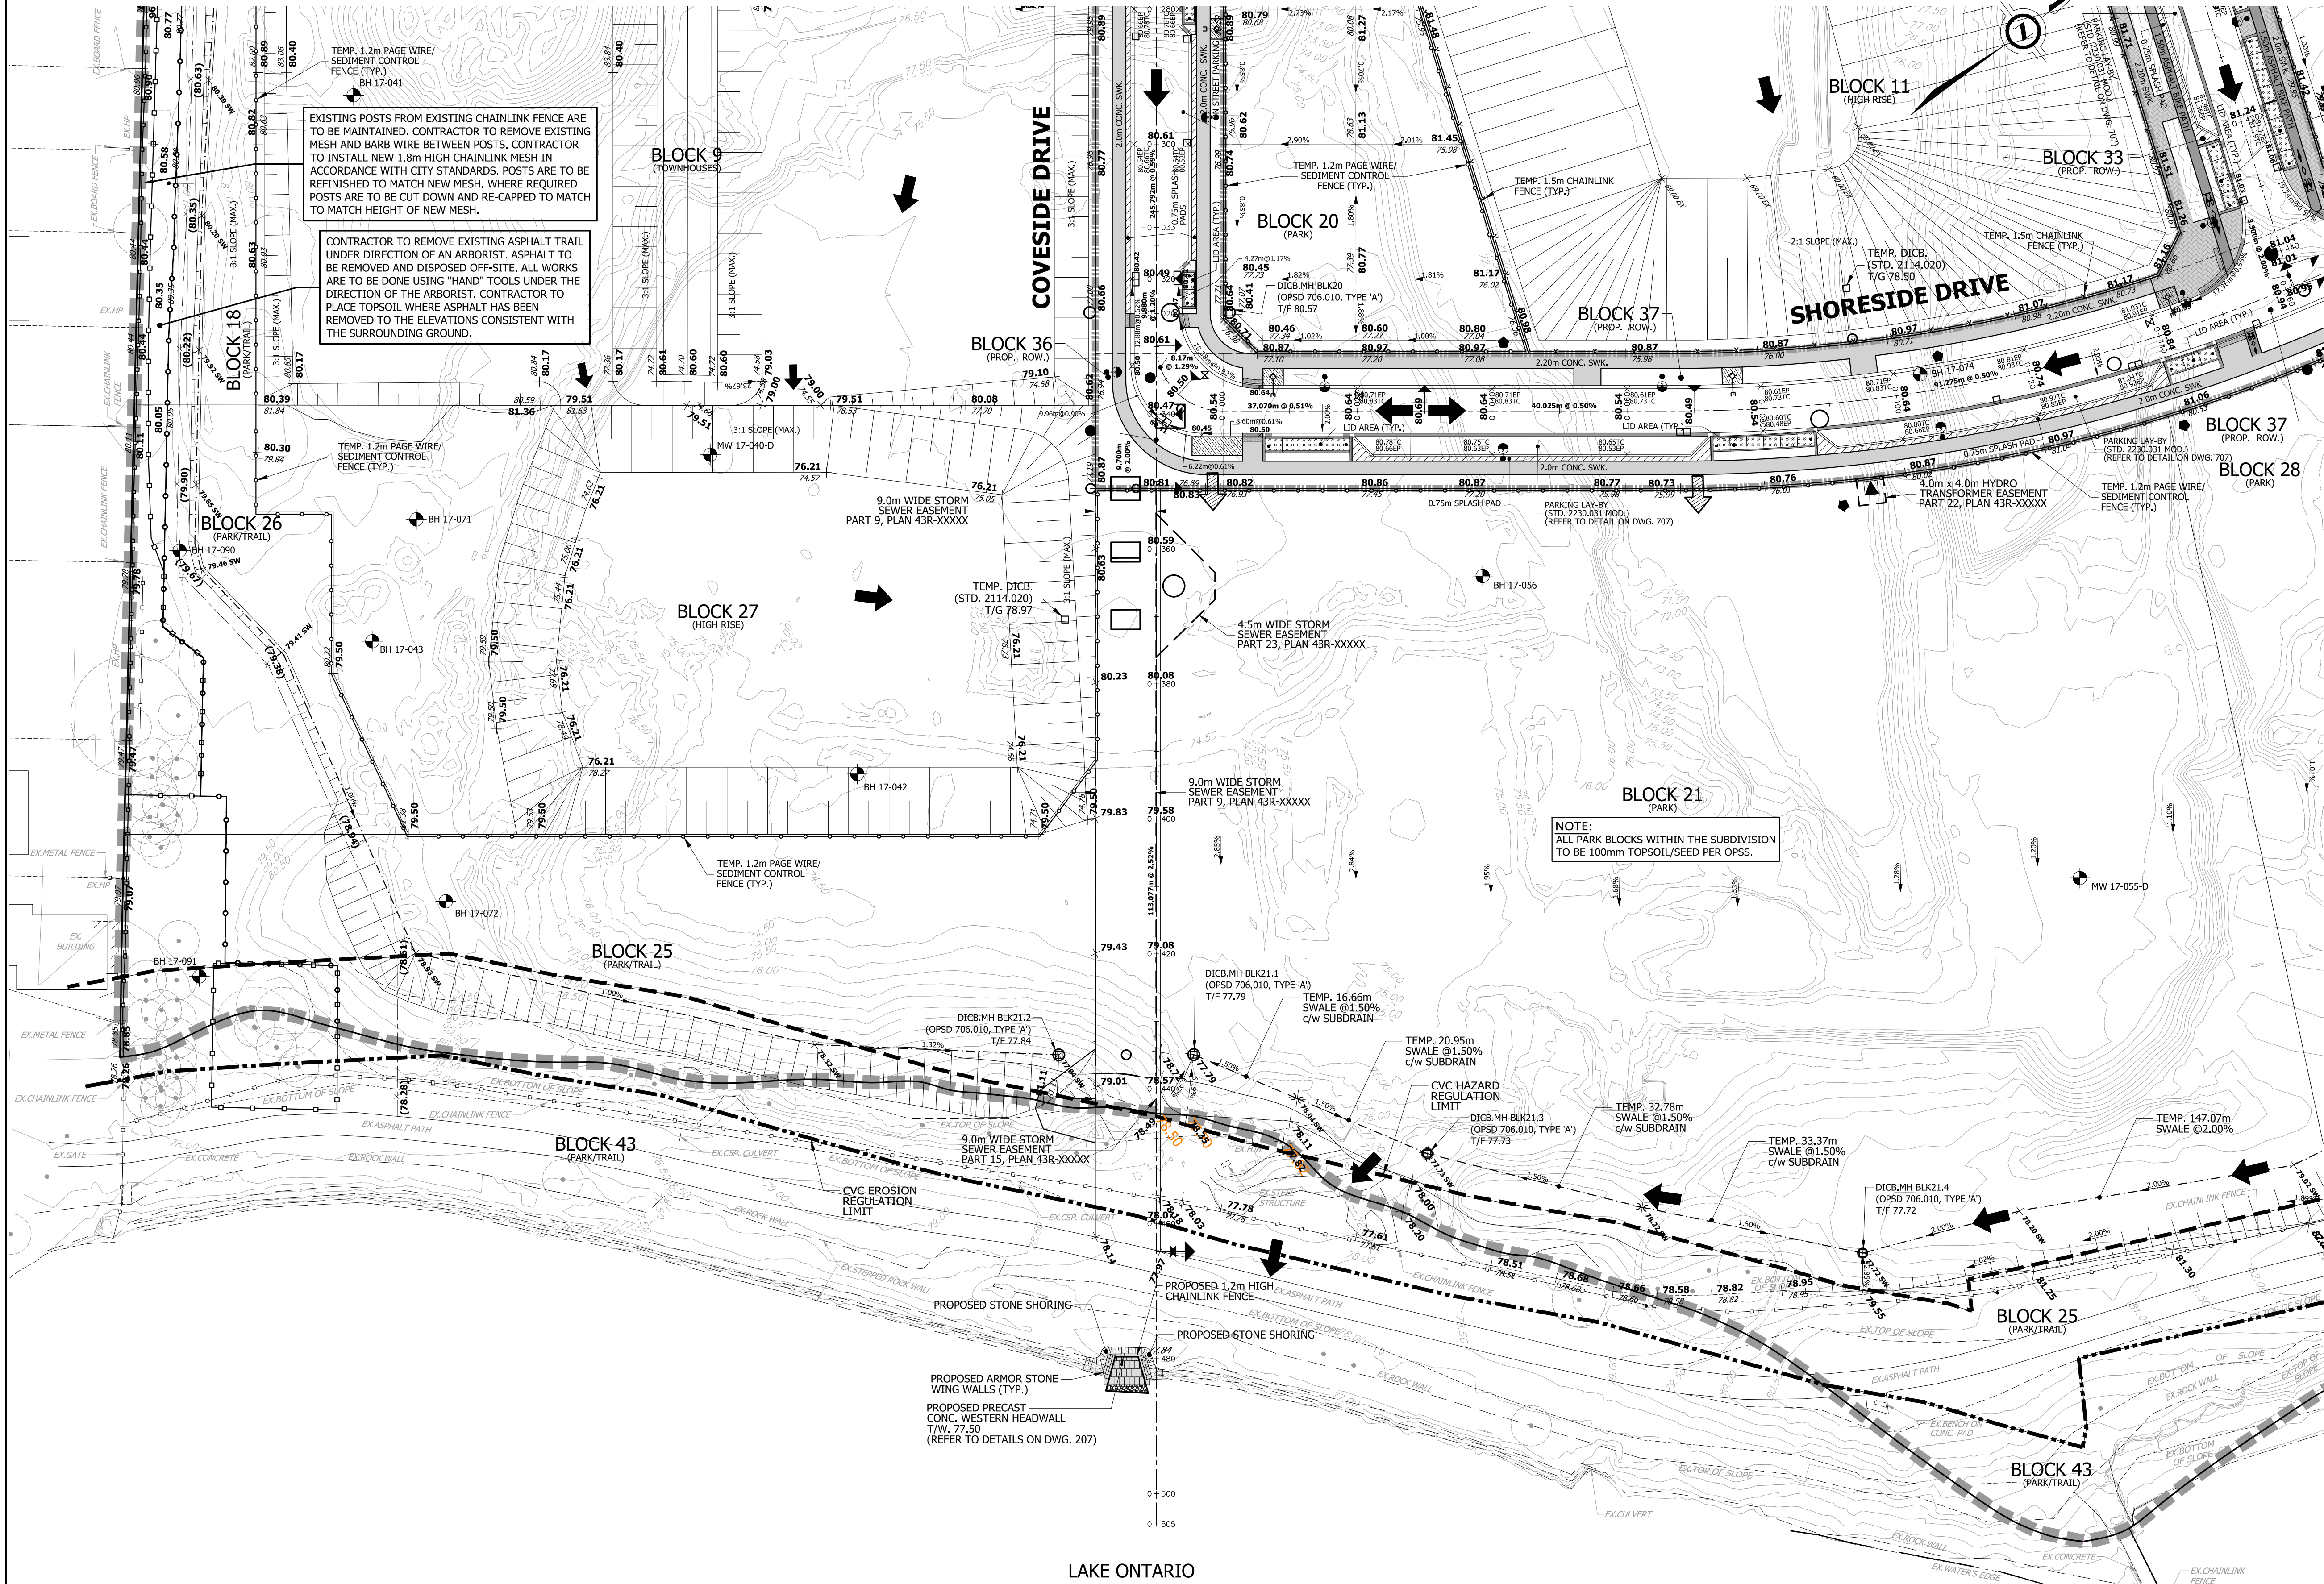

FOR GRADING CROSS SECTIONS REFER TO DWG'S. No. 209 TO 212 FOR INTERSECTION DETAILS REFER TO DWG'S. No. 501 TO 504

PROPOSED ROAD WORKS TO BE IN ACCORDANCE WITH CITY OF MISSISSAUGA STANDARDS 2220.030, 2220.031 AND 2220.032.

BENCHMARK NOTE

ON THE SOUTH FACE BETWEEN THE DOORS OF A RED BRICK FIRE STATION #104, LOCATED AT 62 PORT STREET WEST, ON THE NORTH SIDE OF PORT STREET, 30m EAST OF MISSISSAUGA ROAD.

ELEVATIONS ARE OF GEODETIC ORIGIN AND ARE DERIVED FROM THE CITY OF MISSISSAUGA BENCHMARK NO. 731

ELEVATION = 81.58m

TOPOGRAPHIC SURVEY PREPARED BY J.D. BARNES LIMITED, MARCH 01, 2017.

SECOND DATE: APR. 30, 2021	INTERIM DATE: AUG. 21, 2021	THIRD DATE: SEPT. 27, 2021	FINAL DATE: NOV. 09, 2021
----------------------------	-----------------------------	----------------------------	---------------------------

URBANTECH® Consulting
A Division of Leighton-Zee West Ltd.
2030 Bristol Circle, Suite 105
Oakville, ON L6H 0H2
TEL. 905.829.8818 • urbantech.com

PORT CREDIT WEST VILLAGE PARTNERS INC.
141 LAKESHORE ROAD EAST, MISSISSAUGA, ON L5G 1E8
70 MISSISSAUGA RD SOUTH
181 LAKESHORE RD WEST

Region of Peel
working with you

MISSISSAUGA

GRADING PLAN
(PART 5 OF 6)

REGION FILE No. Z08.306 EXTERNAL WORKS		CITY FILE No. 21T-17004	
REGION FILE No. T-17004a INTERNAL WORKS			
SCALE: 1:500	AREA: Z-08-C5/D	PROJECT No. 16-489W	
DRAWN BY: S.R./A.G.	CHECKED BY: R.M./R.B.T.M	PLAN No. 205	
DATE: AUGUST 2019	SHEET OF C-		

NOTE:
COMPACTION IN THE PARK LANDS IS TO BE IN ACCORDANCE WITH THE ROUGH GRADING SPECIFICATION (REVISED MAY 8, 2002) DIVISION II SECTION 02211 ISSUED BY THE COMMUNITY SERVICES DEPARTMENT/CITY OF MISSISSAUGA, AS AMENDED BY THE FOLLOWING LETTER: GEOTECHNICAL RECOMMENDATIONS FOR PLACEMENT OF FILL FOR PARK LANDS, BRIGHTWATER DEVELOPMENT, 70 MISSISSAUGA ROAD SOUTH, MISSISSAUGA, ON, DATED FEBRUARY 11, 2021.