


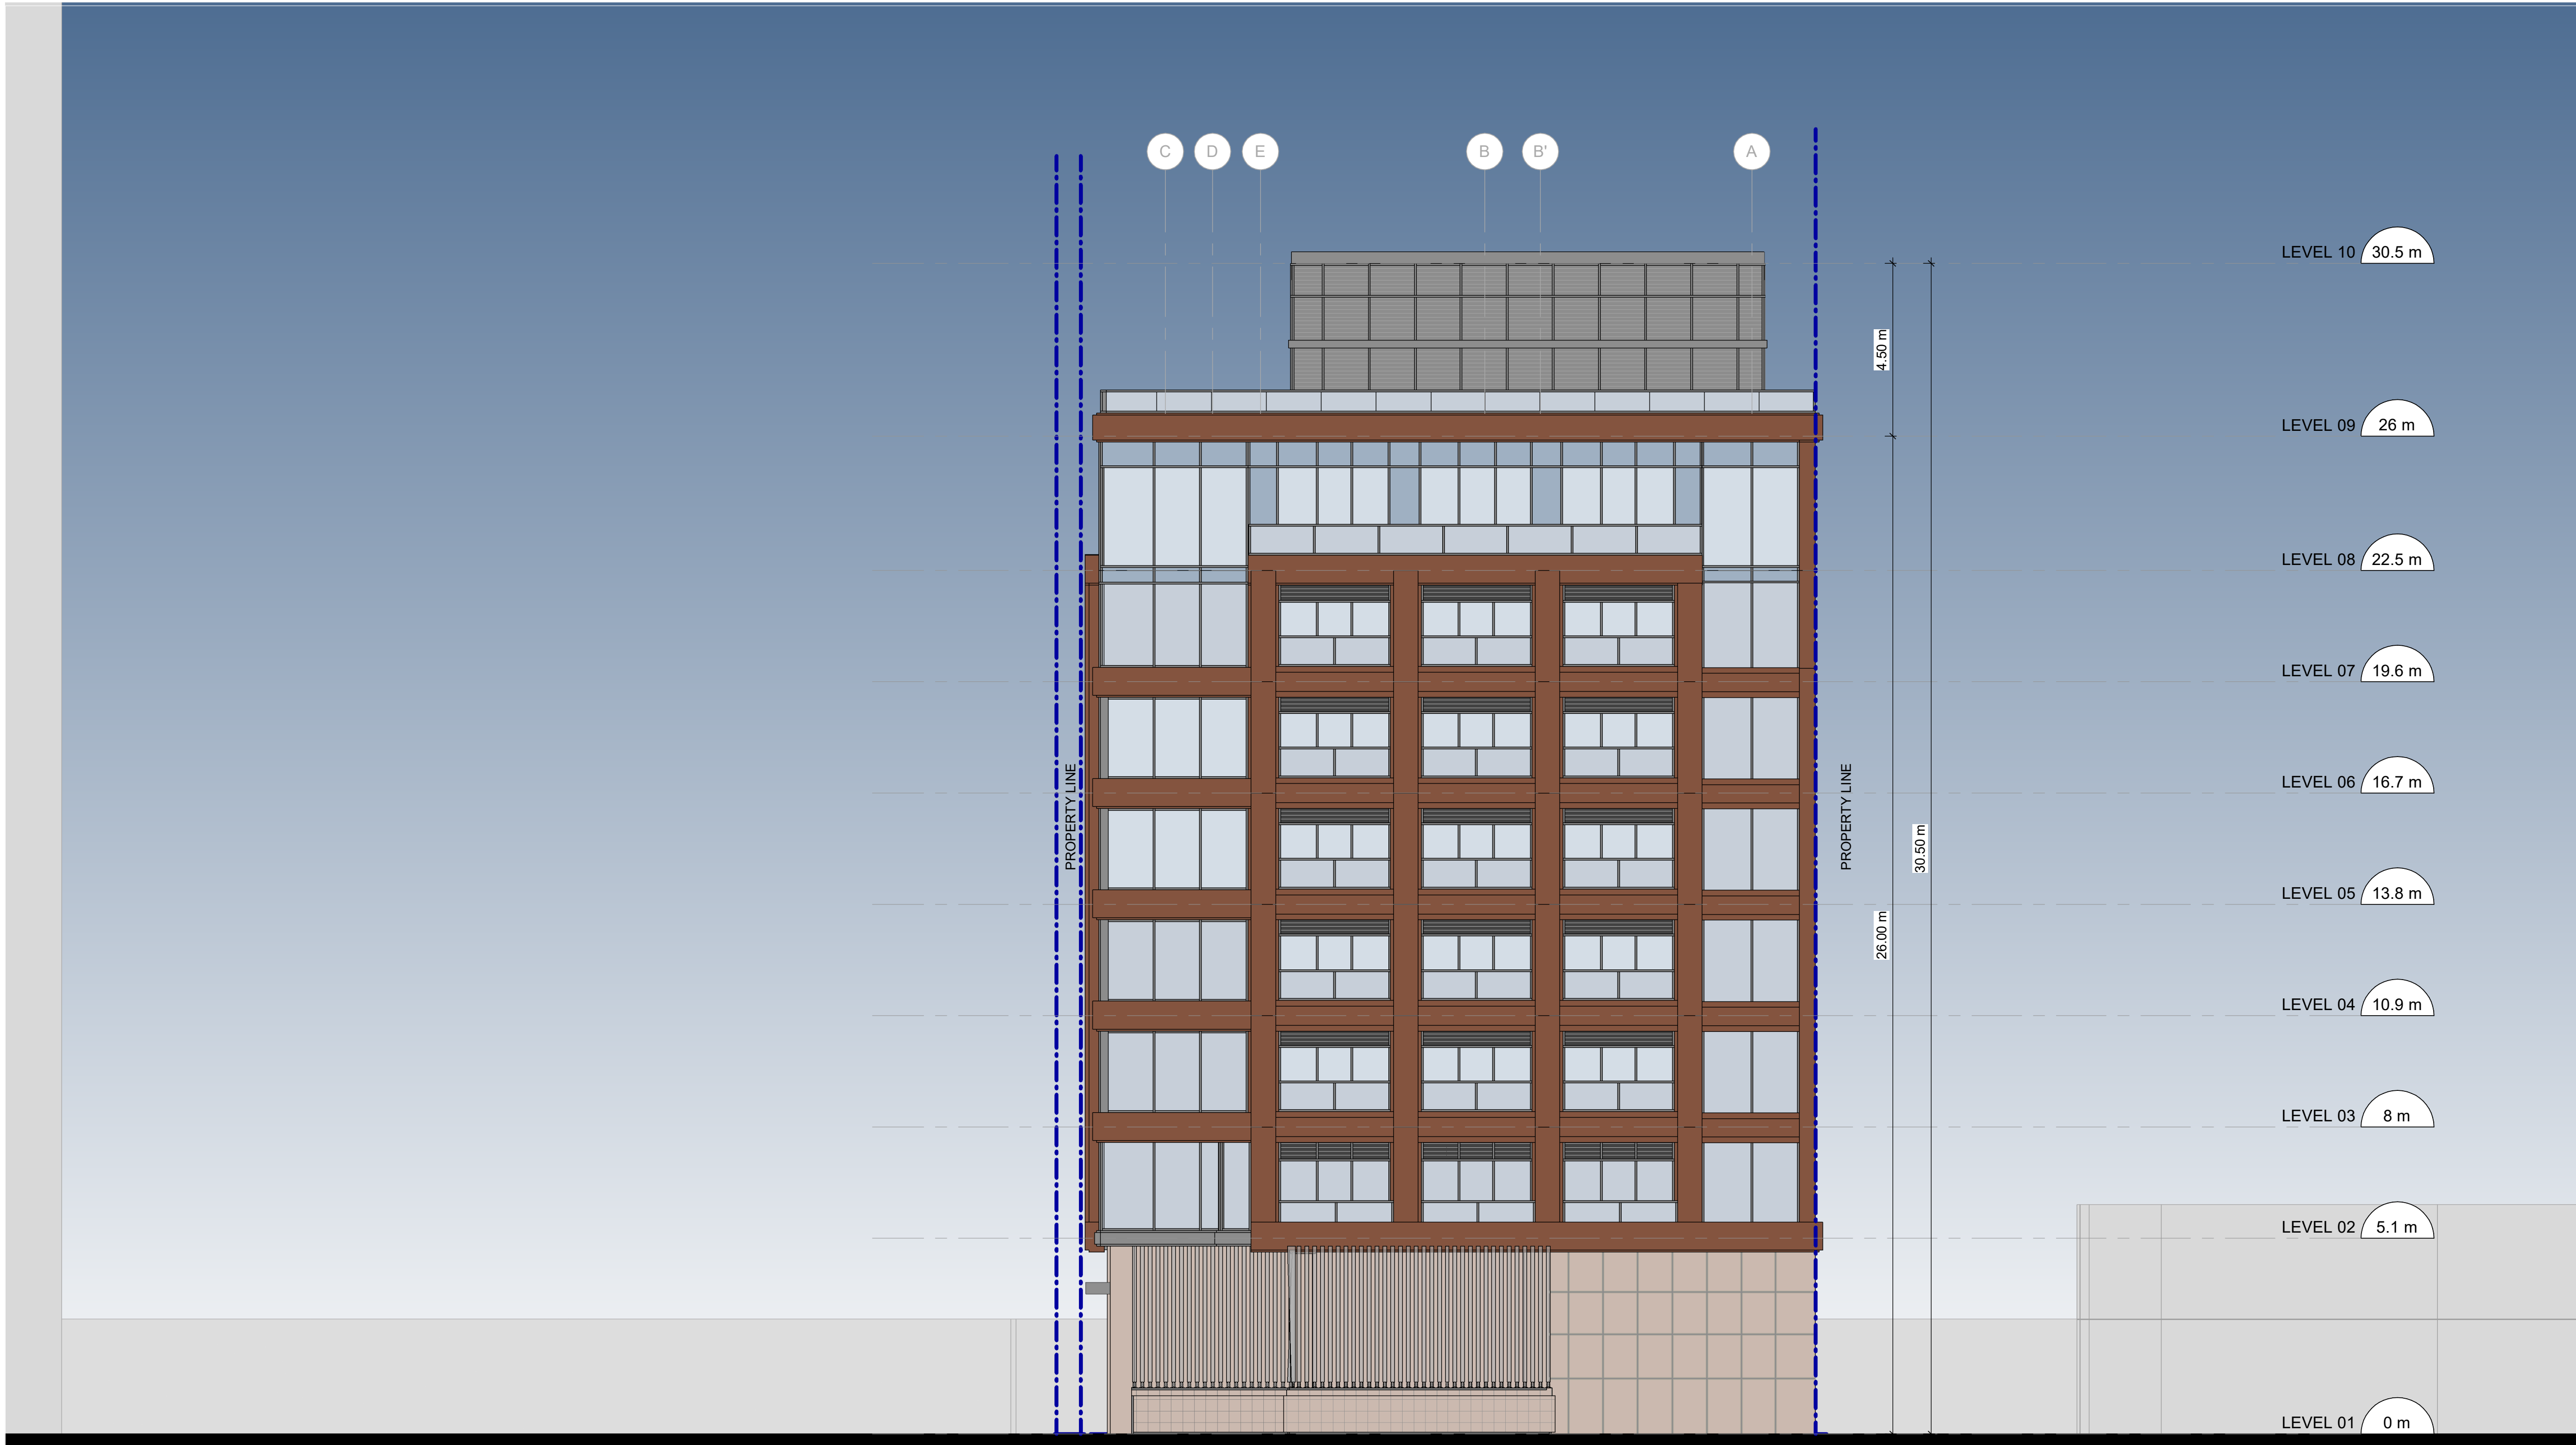

1 NORTH ELEVATION
A400 Scale: 1 : 100

CLIENT	COPYRIGHT	ISSUES	CONSULTANTS	MATERIAL KEY	SEAL	PROJECT	SELECT CONSULTANT TYPE																											
	KEY PLAN						SHEET TITLE																											
128 LAKESHORE DEVELOPMENT INC.	This drawing has been prepared solely for the intended use, thus any reproduction or distribution for any purpose other than authorized by Arcadis is forbidden. Written dimensions shall have precedence over scaled dimensions. Contractors shall verify and be responsible for all dimensions and conditions on the job, and Arcadis shall be informed of any variations from the dimensions and conditions shown on the drawing. Shop drawings shall be submitted to Arcadis for general conformance before proceeding with fabrication. Arcadis Architect (Canada) Inc	<table><tr><th>No.</th><th>DESCRIPTION</th><th>DATE</th></tr><tr><td>1</td><td>ZBA SUBMISSION 1</td><td>2021/12/10</td></tr><tr><td>2</td><td>SETTELMENT PACKAGE</td><td>2023/09/05</td></tr><tr><td>3</td><td>ZBA SUBMISSION 2</td><td>2025/08/13</td></tr></table>	No.	DESCRIPTION	DATE	1	ZBA SUBMISSION 1	2021/12/10	2	SETTELMENT PACKAGE	2023/09/05	3	ZBA SUBMISSION 2	2025/08/13		<table><tr><td>A- GLASS</td><td></td></tr><tr><td>B- SPANDREL</td><td></td></tr><tr><td>C- MANMADE STONE</td><td></td></tr><tr><td>D- MANUFACTURED CLADDING</td><td></td></tr><tr><td>E- MULLION</td><td></td></tr><tr><td>F- STUCCO</td><td></td></tr><tr><td>G- LOUVERS</td><td></td></tr></table>	A- GLASS		B- SPANDREL		C- MANMADE STONE		D- MANUFACTURED CLADDING		E- MULLION		F- STUCCO		G- LOUVERS			128 LAKESHORE	NORTH ELEVATION	
	No.	DESCRIPTION	DATE																															
1	ZBA SUBMISSION 1	2021/12/10																																
2	SETTELMENT PACKAGE	2023/09/05																																
3	ZBA SUBMISSION 2	2025/08/13																																
A- GLASS																																		
B- SPANDREL																																		
C- MANMADE STONE																																		
D- MANUFACTURED CLADDING																																		
E- MULLION																																		
F- STUCCO																																		
G- LOUVERS																																		
						PROJECT NO: 132973																												
						DRAWN BY:	CHECKED BY:	SHEET NUMBER	ISSUE																									
						SCALE As indicated	APPROVED BY:	A400																										