


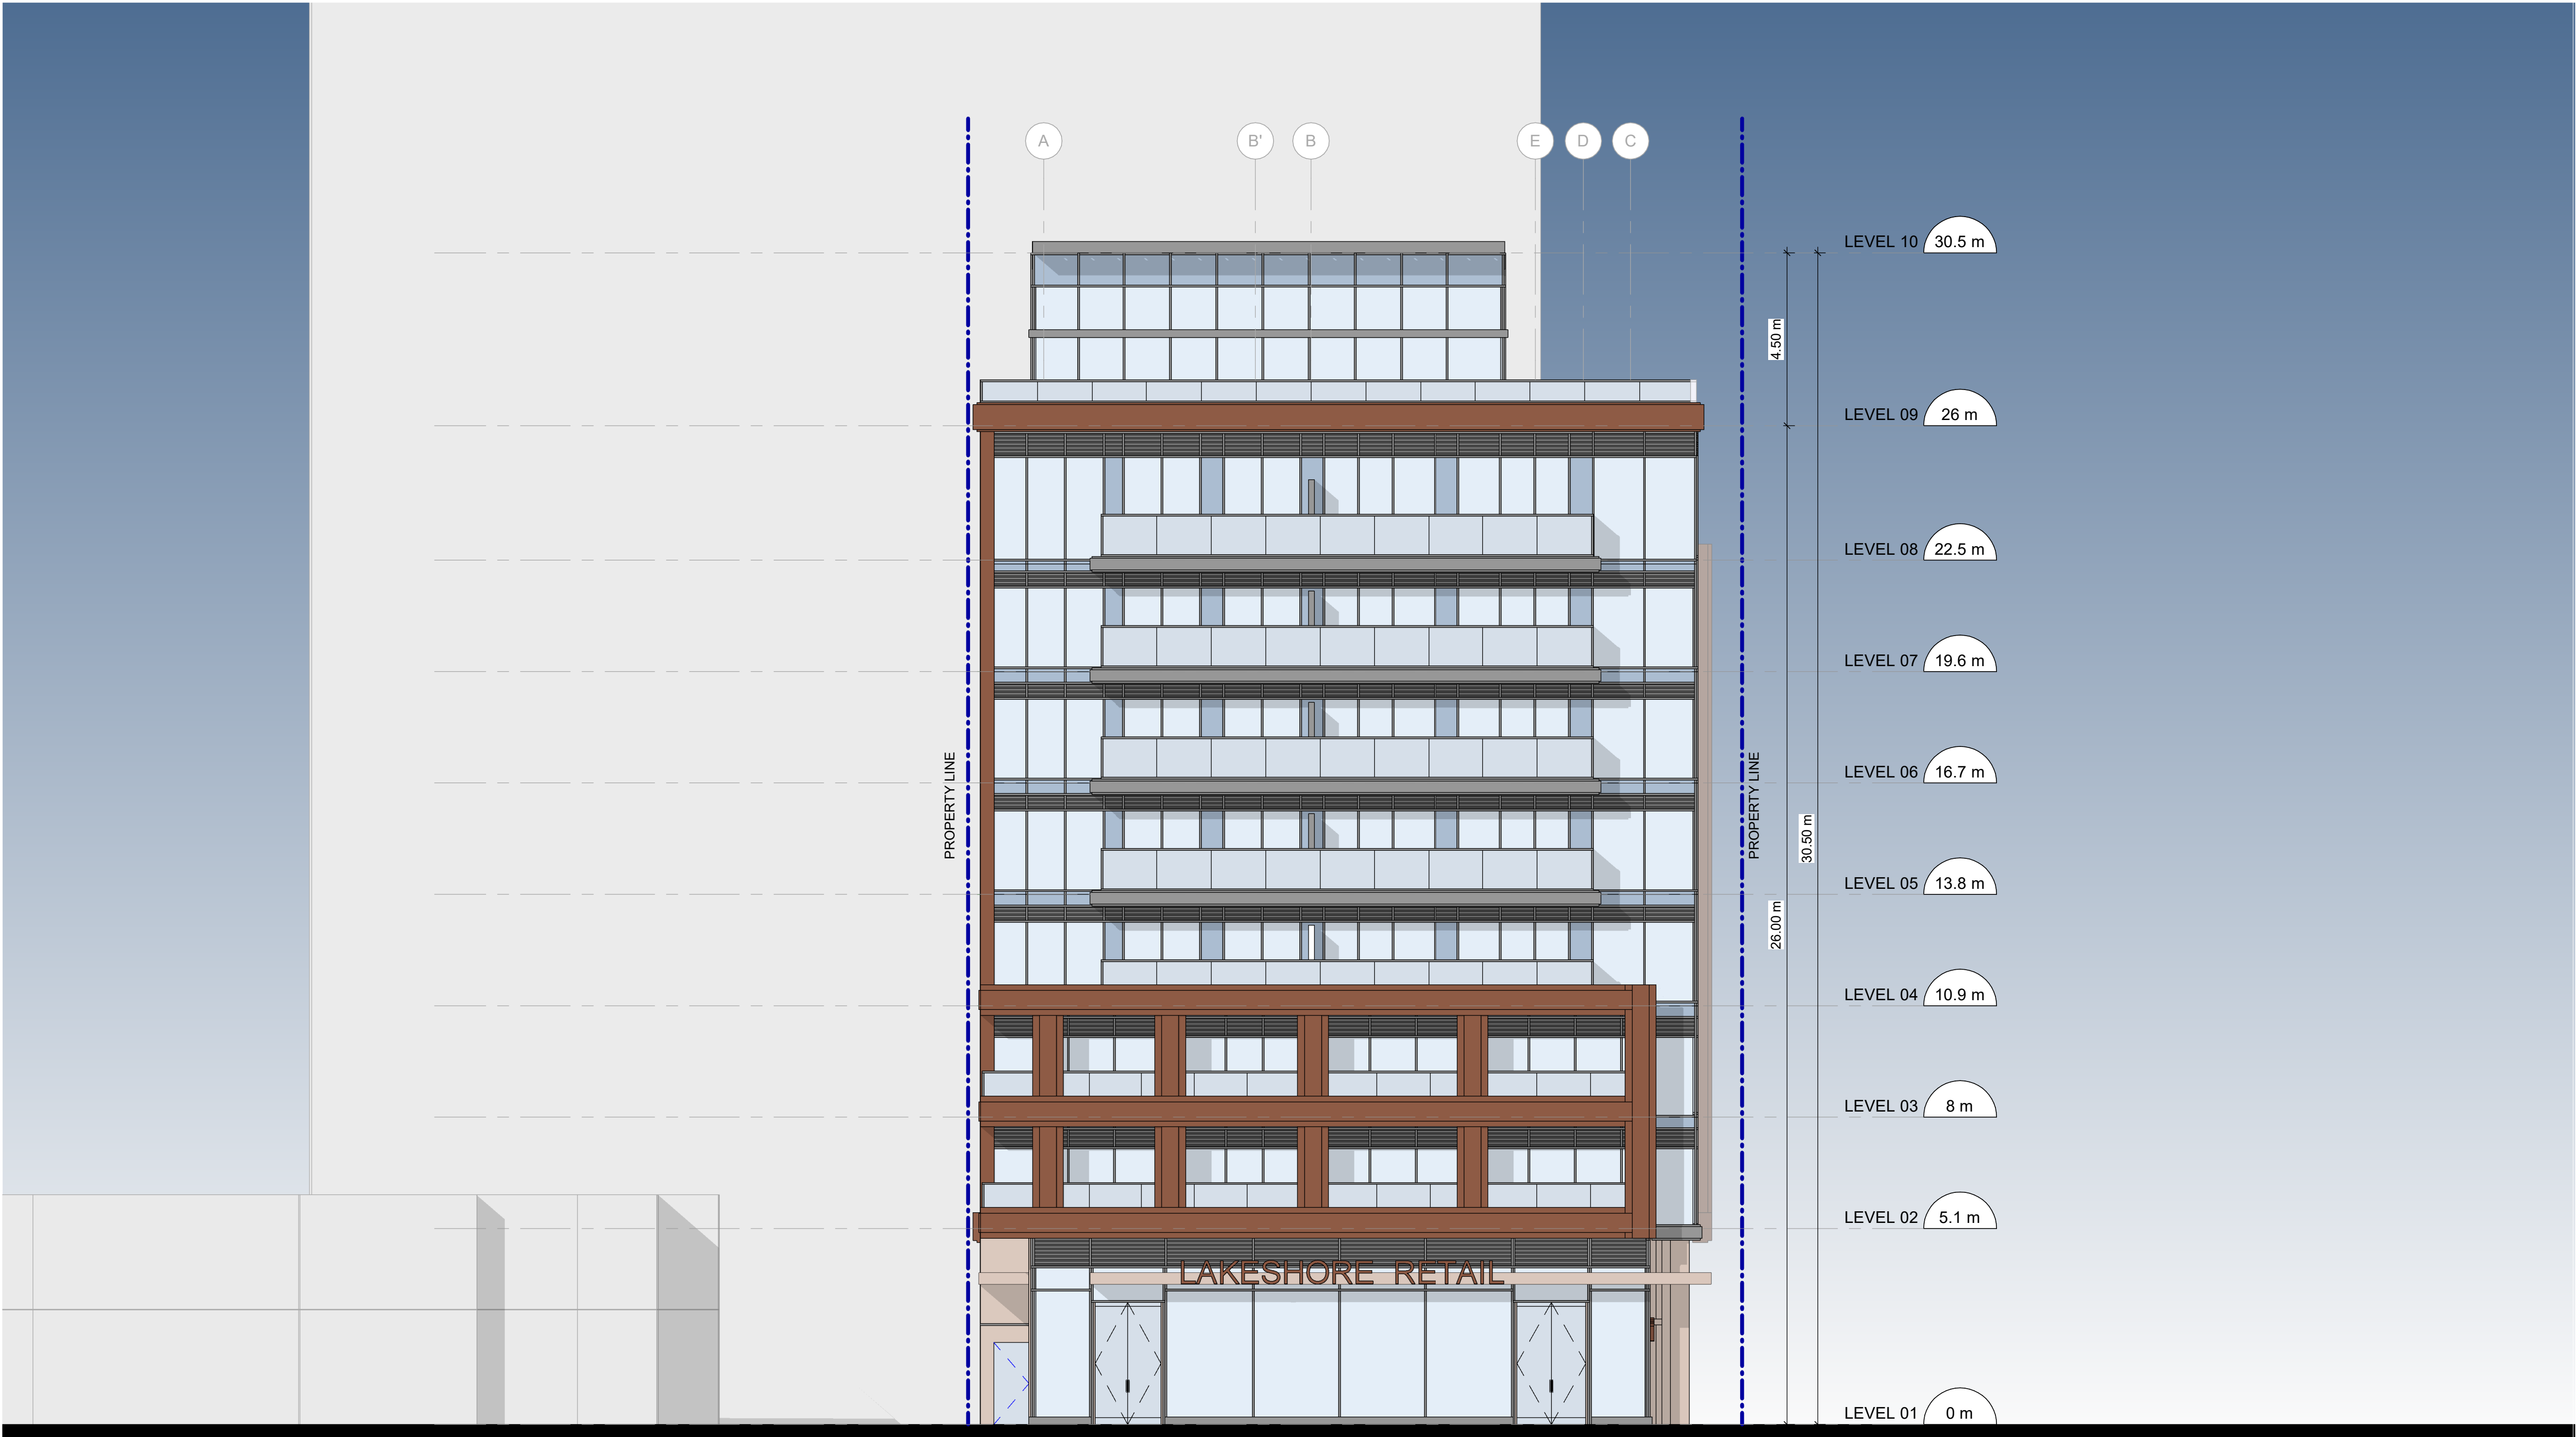

3 SOUTH ELEVATION
A402 Scale: 1 : 100

CLIENT 128 LAKESHORE DEVELOPMENT INC.	COPYRIGHT This drawing has been prepared solely for the intended use, thus any reproduction or distribution for any purpose other than authorized by Arcadis is forbidden. Written dimensions shall have precedence over scaled dimensions. Contractors shall verify and be responsible for all dimensions and conditions on the job, and Arcadis shall be informed of any variations from the dimensions and conditions shown on the drawing. Shop drawings shall be submitted to Arcadis for general conformance before proceeding with fabrication. Arcadis Architect (Canada) Inc.	<table><tr><th colspan="3">ISSUES</th></tr><tr><th>No.</th><th>DESCRIPTION</th><th>DATE</th></tr><tr><td>1</td><td>ZBA SUBMISSION 1</td><td>2021/12/10</td></tr><tr><td>2</td><td>SETTELMENT PACKAGE</td><td>2023/09/05</td></tr><tr><td>3</td><td>ZBA SUBMISSION 2</td><td>2025/08/13</td></tr></table>	ISSUES			No.	DESCRIPTION	DATE	1	ZBA SUBMISSION 1	2021/12/10	2	SETTELMENT PACKAGE	2023/09/05	3	ZBA SUBMISSION 2	2025/08/13	CONSULTANTS	<table><tr><th colspan="2">MATERIAL KEY</th></tr><tr><td>A- GLASS</td><td></td></tr><tr><td>B- SPANDREL</td><td></td></tr><tr><td>C- MANMADE STONE</td><td></td></tr><tr><td>D- MANUFACTURED CLADDING</td><td></td></tr><tr><td>E- MULLION</td><td></td></tr><tr><td>F- STUCCO</td><td></td></tr><tr><td>G- LOUVERS</td><td></td></tr></table>	MATERIAL KEY		A- GLASS		B- SPANDREL		C- MANMADE STONE		D- MANUFACTURED CLADDING		E- MULLION		F- STUCCO		G- LOUVERS		SEAL 	<table><tr><td colspan="2">PROJECT 128 LAKESHORE</td></tr><tr><td colspan="2">PROJECT NO: 132973</td></tr><tr><td>DRAWN BY:</td><td>CHECKED BY:</td></tr><tr><td>SCALE As indicated</td><td>APPROVED BY:</td></tr></table>	PROJECT 128 LAKESHORE		PROJECT NO: 132973		DRAWN BY:	CHECKED BY:	SCALE As indicated	APPROVED BY:	<table><tr><td colspan="2">SELECT CONSULTANT TYPE 55 St. Clare Avenue West, Toronto, ON M4V, Canada tel 416 596 1930 www.arcadis.com</td></tr><tr><td colspan="2">SHEET TITLE SOUTH ELEVATION</td></tr><tr><td>SHEET NUMBER A402</td><td>ISSUE</td></tr></table>	SELECT CONSULTANT TYPE 55 St. Clare Avenue West, Toronto, ON M4V, Canada tel 416 596 1930 www.arcadis.com		SHEET TITLE SOUTH ELEVATION		SHEET NUMBER A402	ISSUE
	ISSUES	
	No.	DESCRIPTION	DATE	
	1	ZBA SUBMISSION 1	2021/12/10	
2	SETTELMENT PACKAGE	2023/09/05	
3	ZBA SUBMISSION 2	2025/08/13	
MATERIAL KEY	
A- GLASS	
B- SPANDREL	
C- MANMADE STONE	
D- MANUFACTURED CLADDING	
E- MULLION	
F- STUCCO	
G- LOUVERS	
PROJECT 128 LAKESHORE	
PROJECT NO: 132973	
DRAWN BY:	CHECKED BY:	
SCALE As indicated	APPROVED BY:	
SELECT CONSULTANT TYPE 55 St. Clare Avenue West, Toronto, ON M4V, Canada tel 416 596 1930 www.arcadis.com	
SHEET TITLE SOUTH ELEVATION	
SHEET NUMBER A402	ISSUE	
KEY PLAN 	