



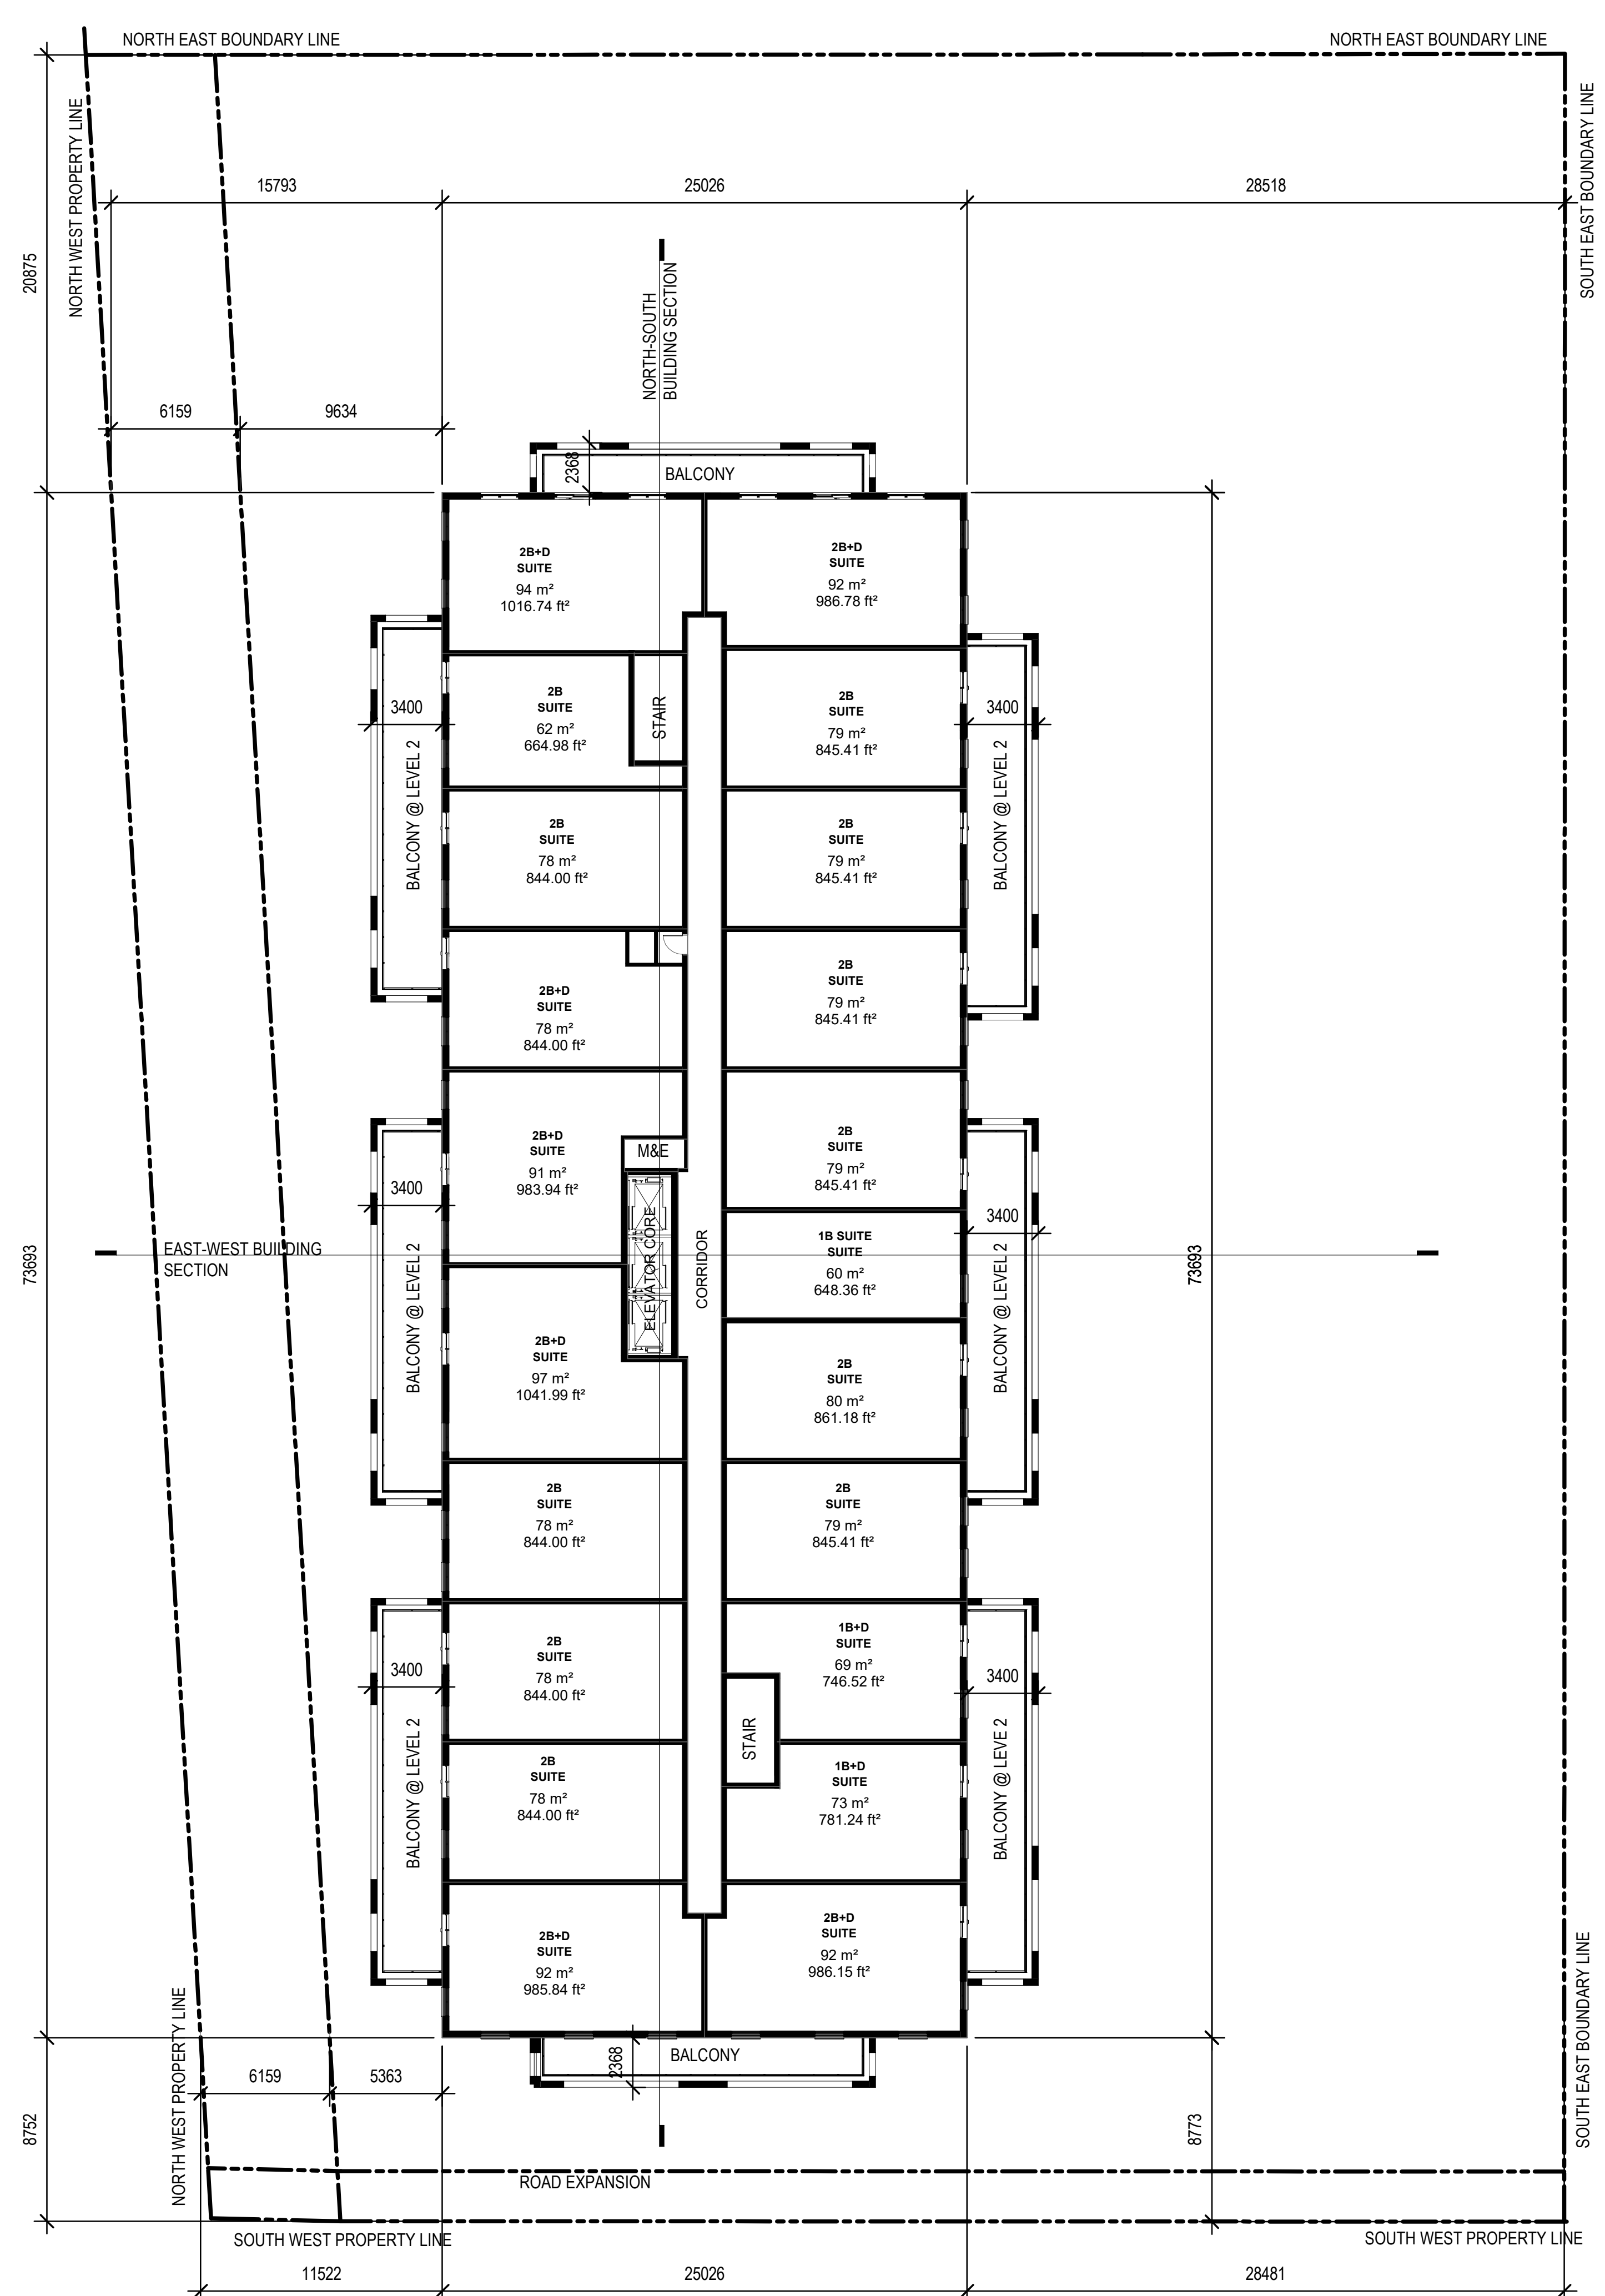

--	--

[illegible][illegible]

issued for Re-zoning	July 11, 2025
issued for Revised Settlement Offer	Sept 20, 2024
issued for Zoning By-Law Amendment	June 01, 2023
DESCRIPTION	DATE

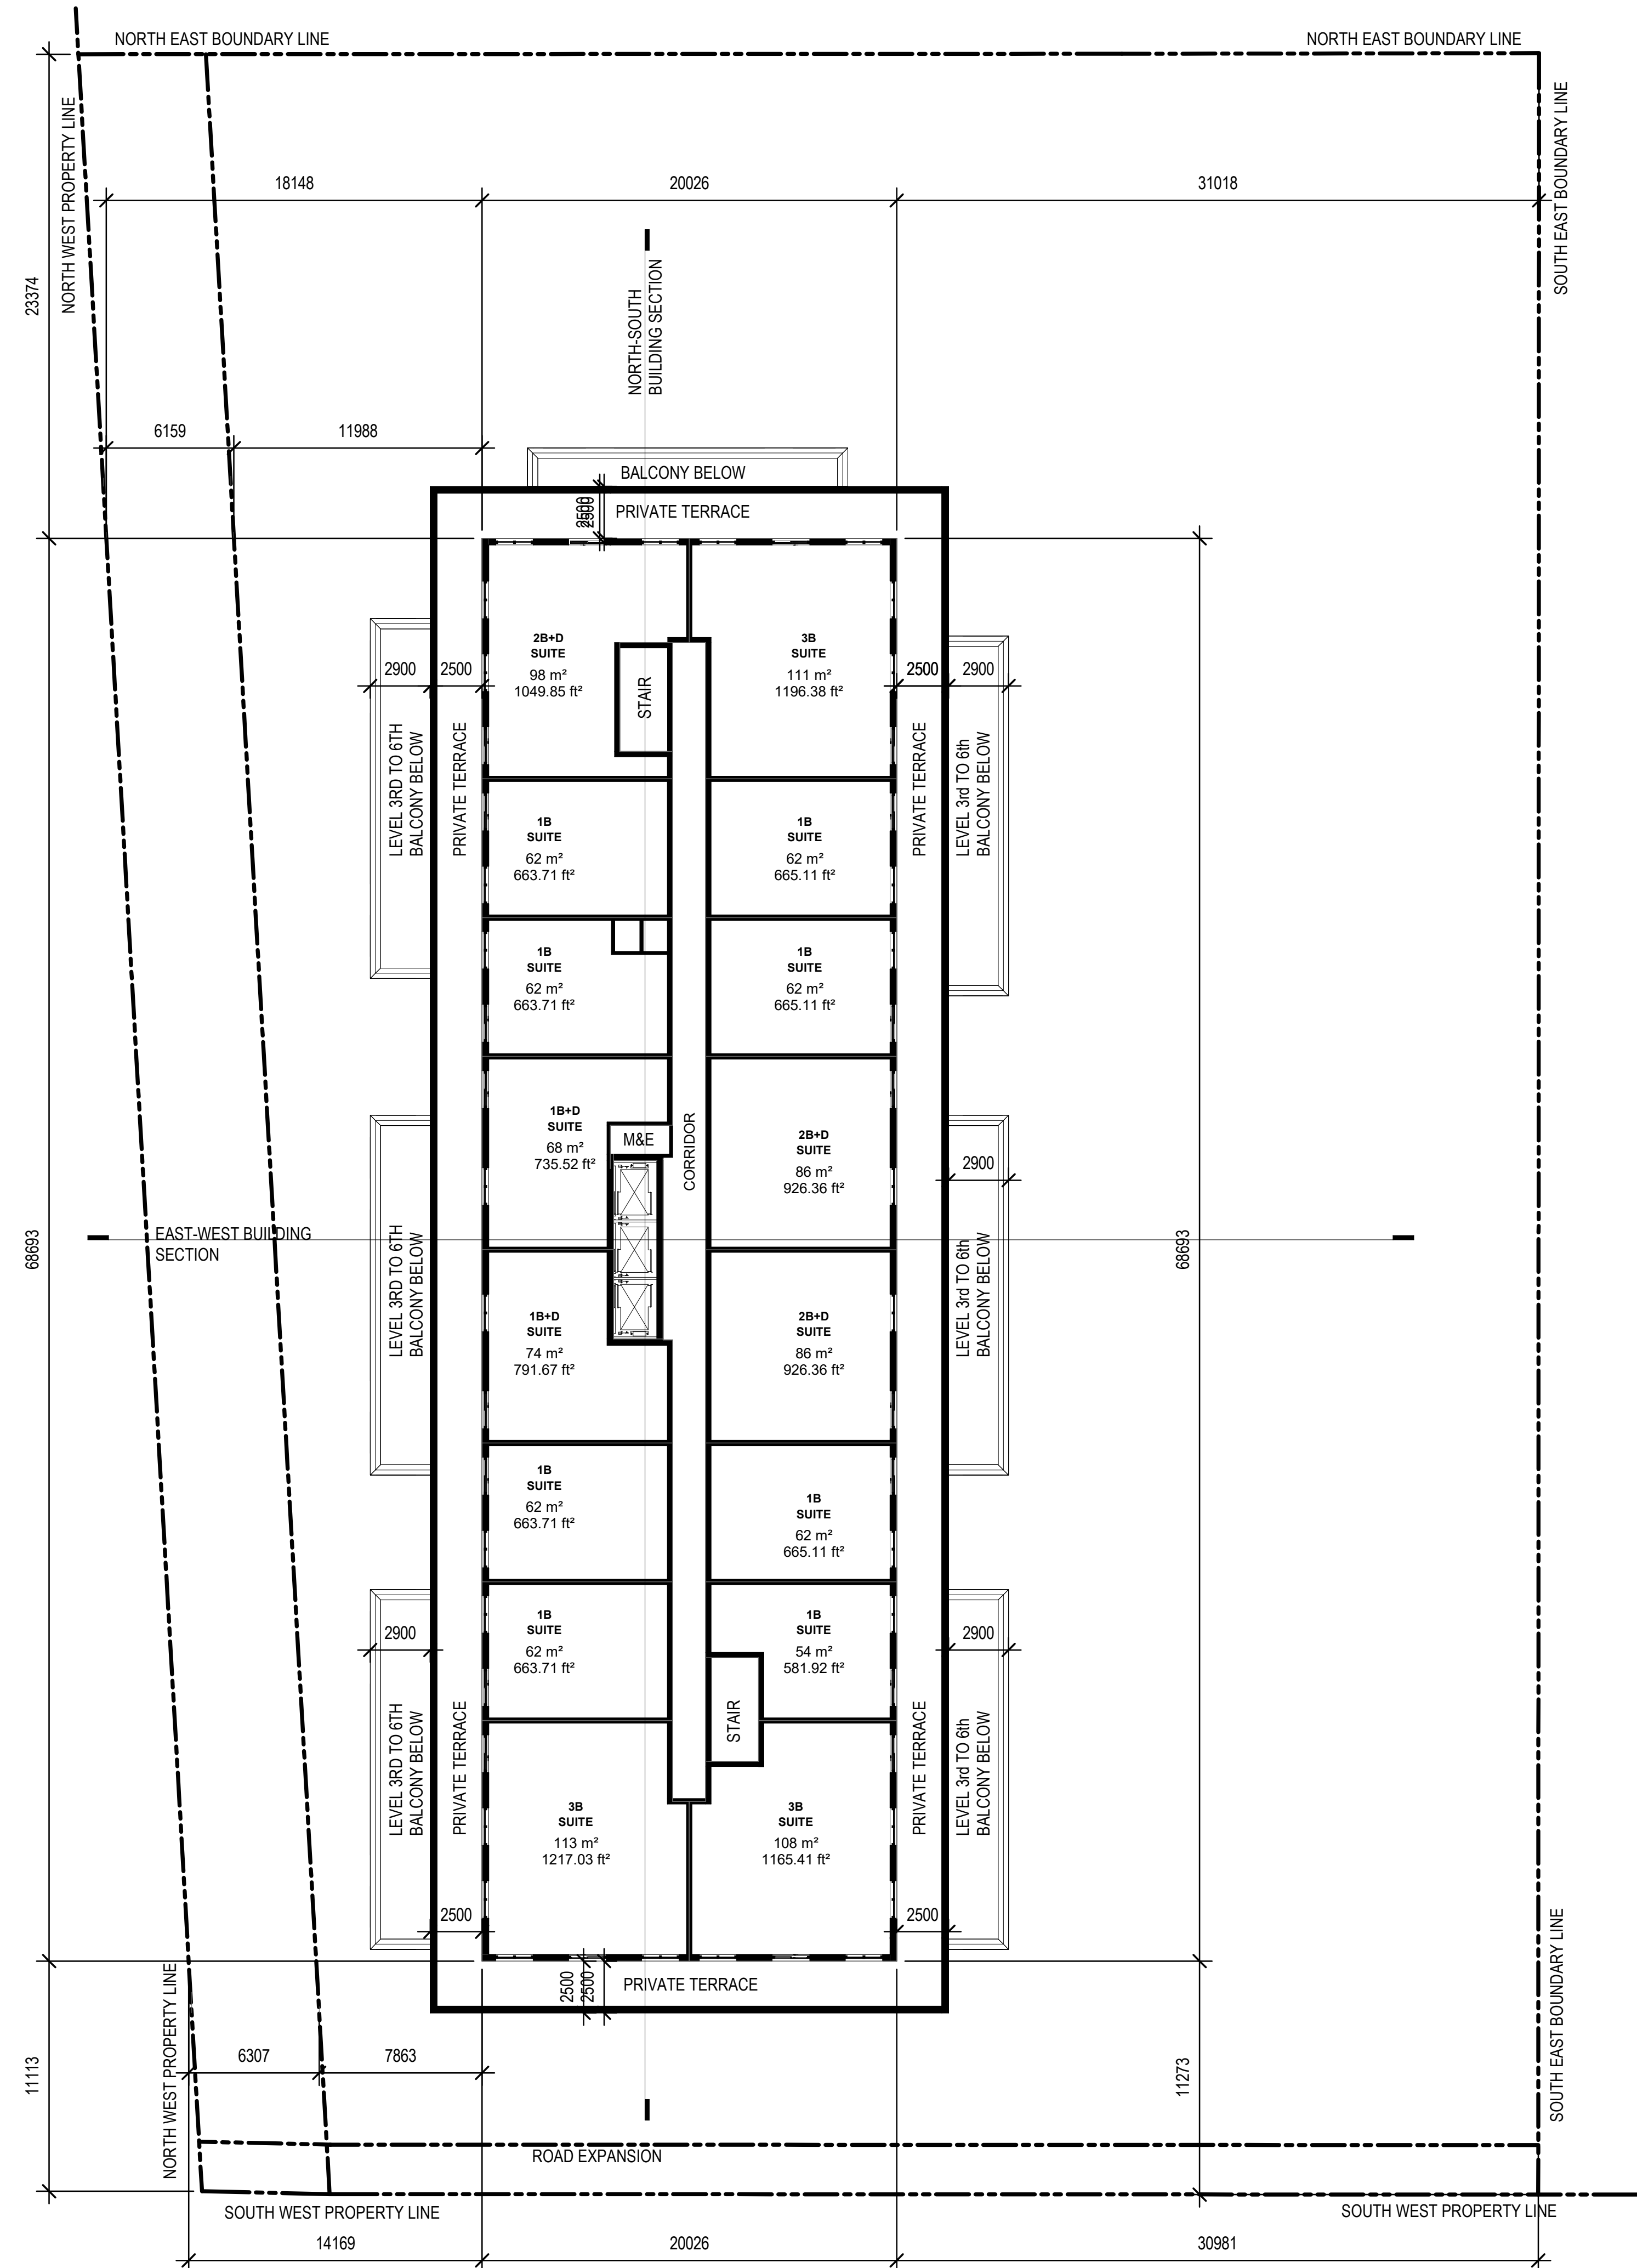

2225 ERIN MILLS PARKWAY PROPOSED
NEW CONDOMINIUM ZONE A

SCALE	1 : 200	NORTH	
-------	---------	-------	---

DRAWING TITLE

LEVEL 2 TO LEVEL 7 FLOOR PLANS

CLIENT _____

105 SIX POINT ROAD ETOBICOKE ON M8Z 2X3
TEL: 416.236.9800 | FAX: 416.236.9080

DRAWN BY	Author	PAGE NO. A-104
CHECKED BY	Checker	
DATE	11/29/22	

025-08-11 10:06:58 AM