


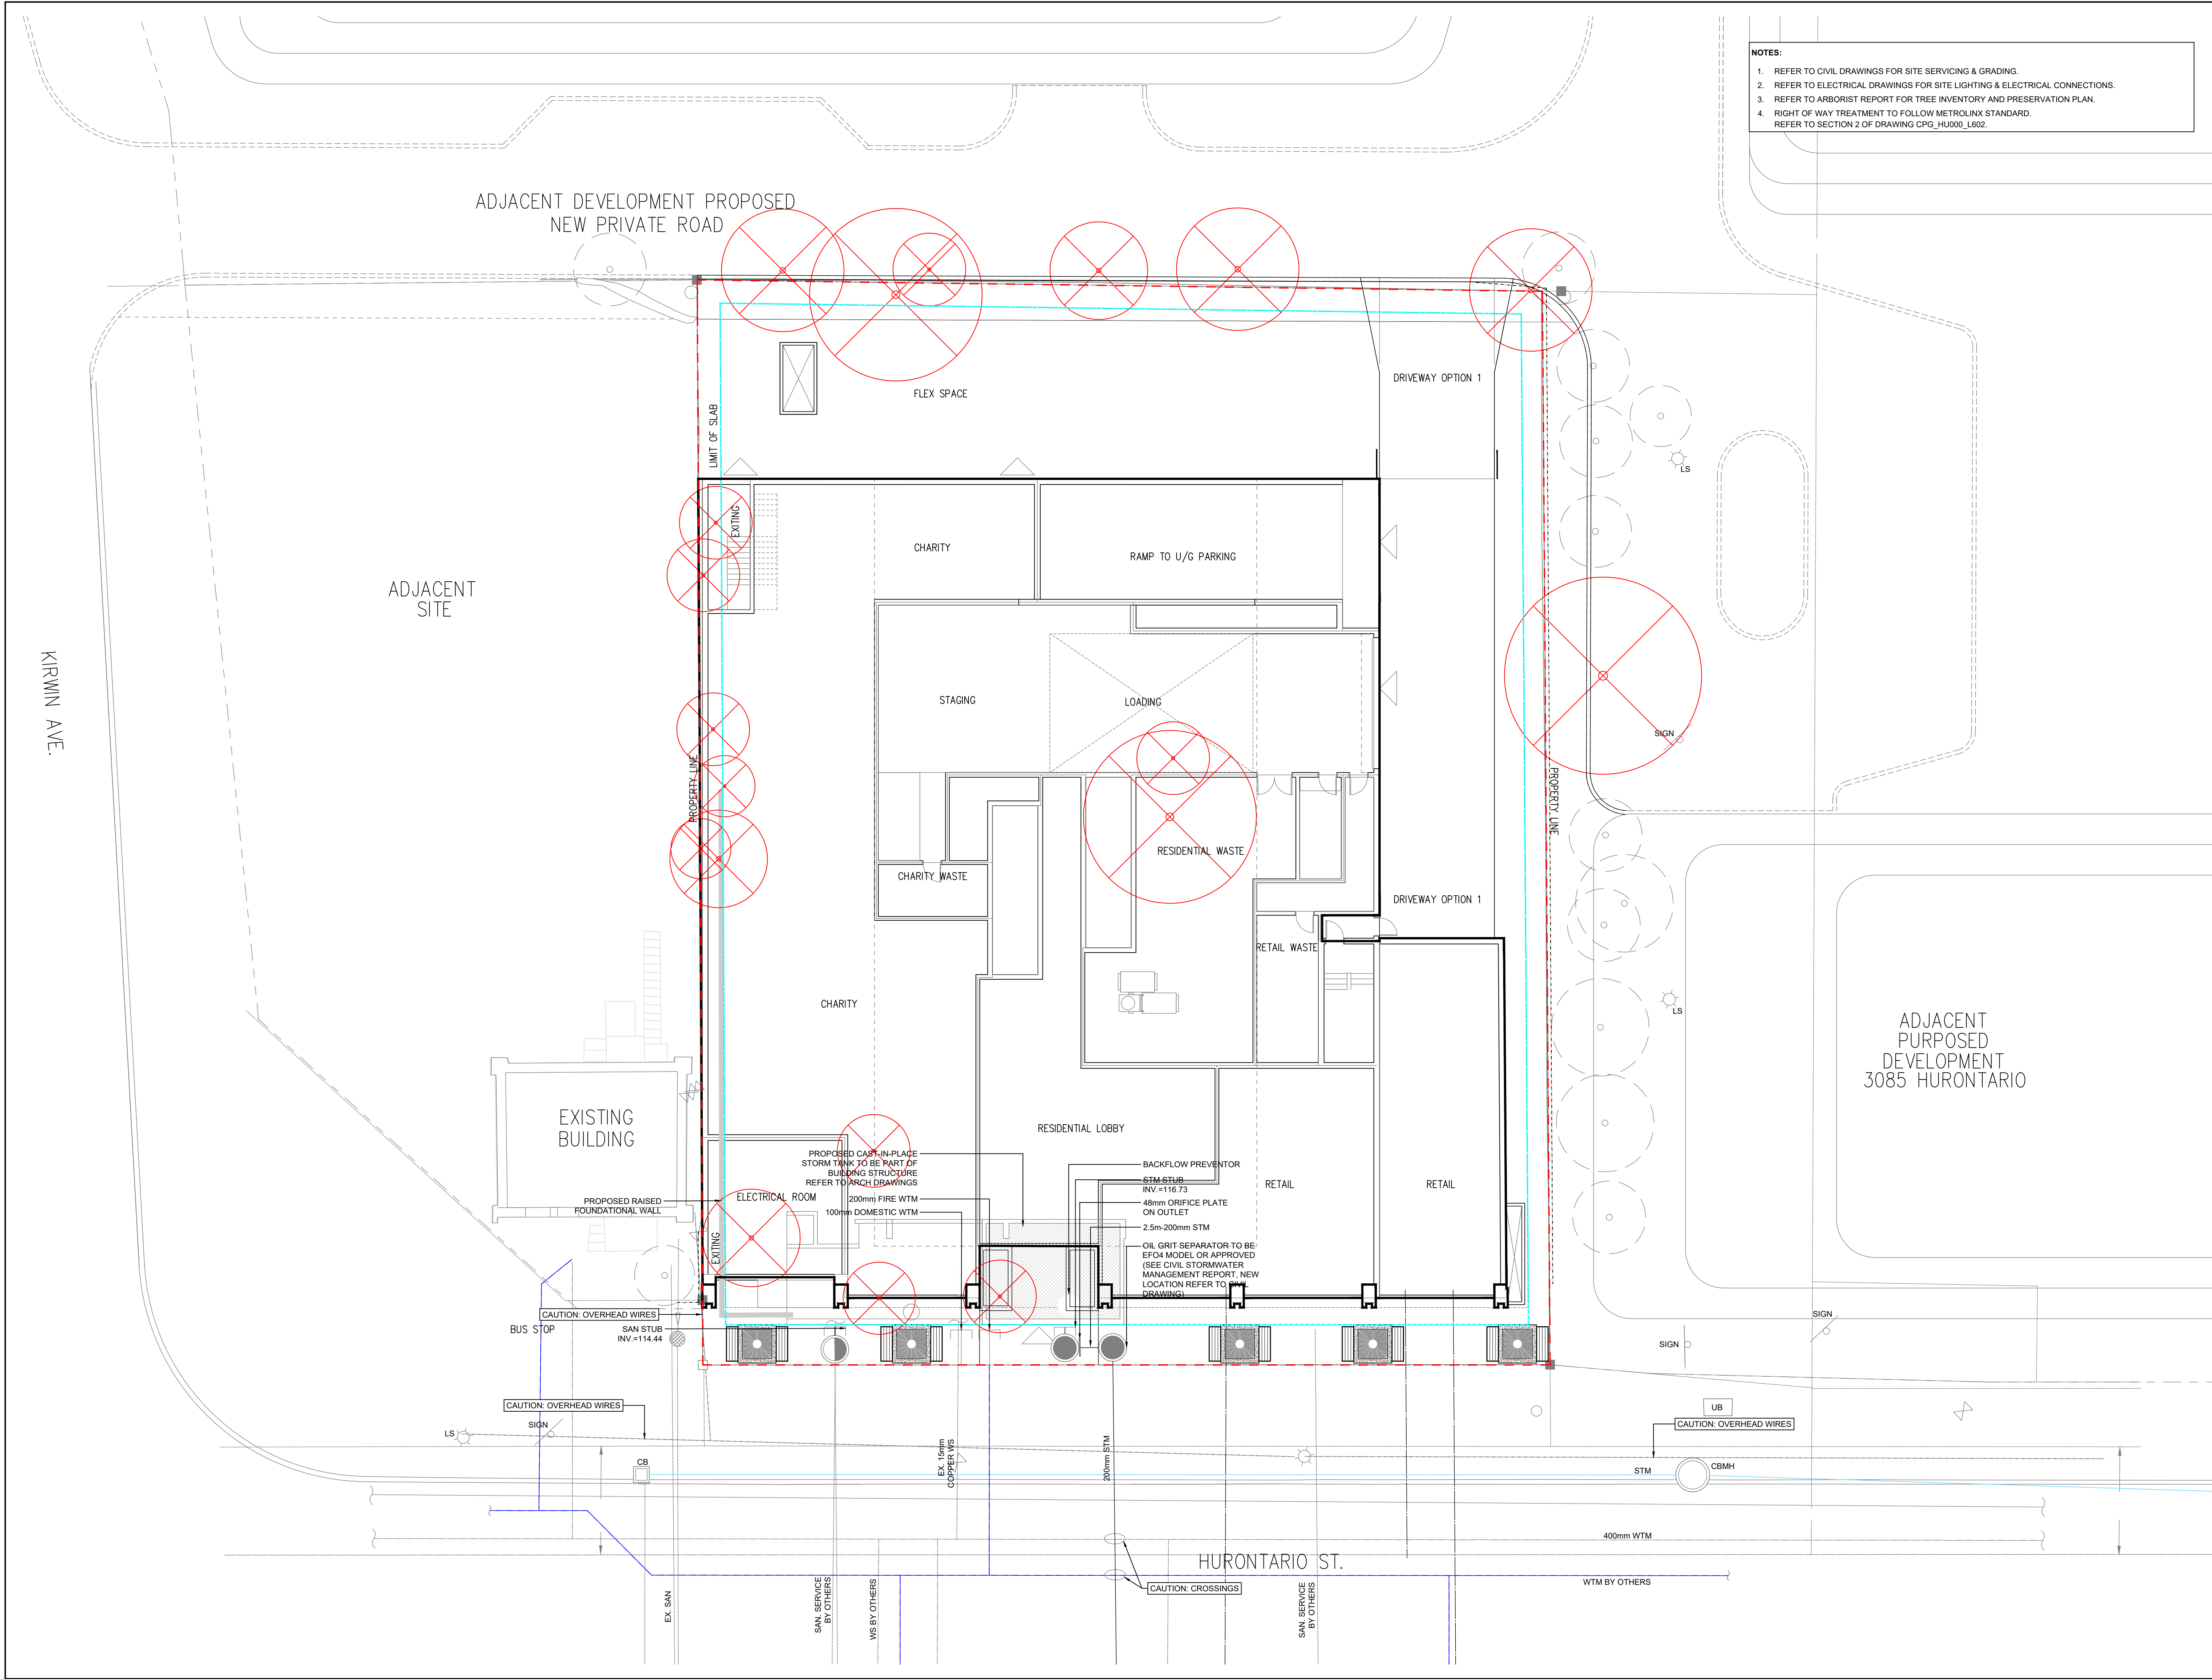

NOTES:
1. REFER TO CIVIL DRAWINGS FOR SITE SERVING & GRADING.
2. REFER TO ELECTRICAL DRAWINGS FOR SITE LIGHTING & ELECTRICAL CONNECTIONS.
3. REFER TO ARBORIST REPORT FOR TREE INVENTORY AND PRESERVATION PLAN.
4. RIGHT OF WAY TREATMENT TO FOLLOW METROLINX STANDARD.
REFER TO SECTION 2 OF DRAWING CPG_HU000_L602.

KEY MAP

LEGEND

PLANTING

FURNISHING

REVISIONS

CITY APPROVAL STAMP

NAK design strategies

421 RONCESVALLES AVENUE, TORONTO, ON M6R 2N1 CANADA
T 416.340.8700 F 416.340.7100 NAKDESIGNSTRATEGIES.COM

PROJECT

3115 HURONTARIO STREET
Mississauga, Ontario

OWNER

CLEARBROOK DEVELOPMENT Ltd.

TITLE

PUBLIC UTILITY PLAN

DATE: MAY, 16/22

SCALE: 1:150

DRAWN: HK

CHECKED: RN

JOB NO.: 22-106

SHEET

L001